


FLOOR PLAN


SCALE 1" = 4'0"

*Figure heat on
lights - use
Heat { figure panel size
circuit.*

*use janybar
Catalog*

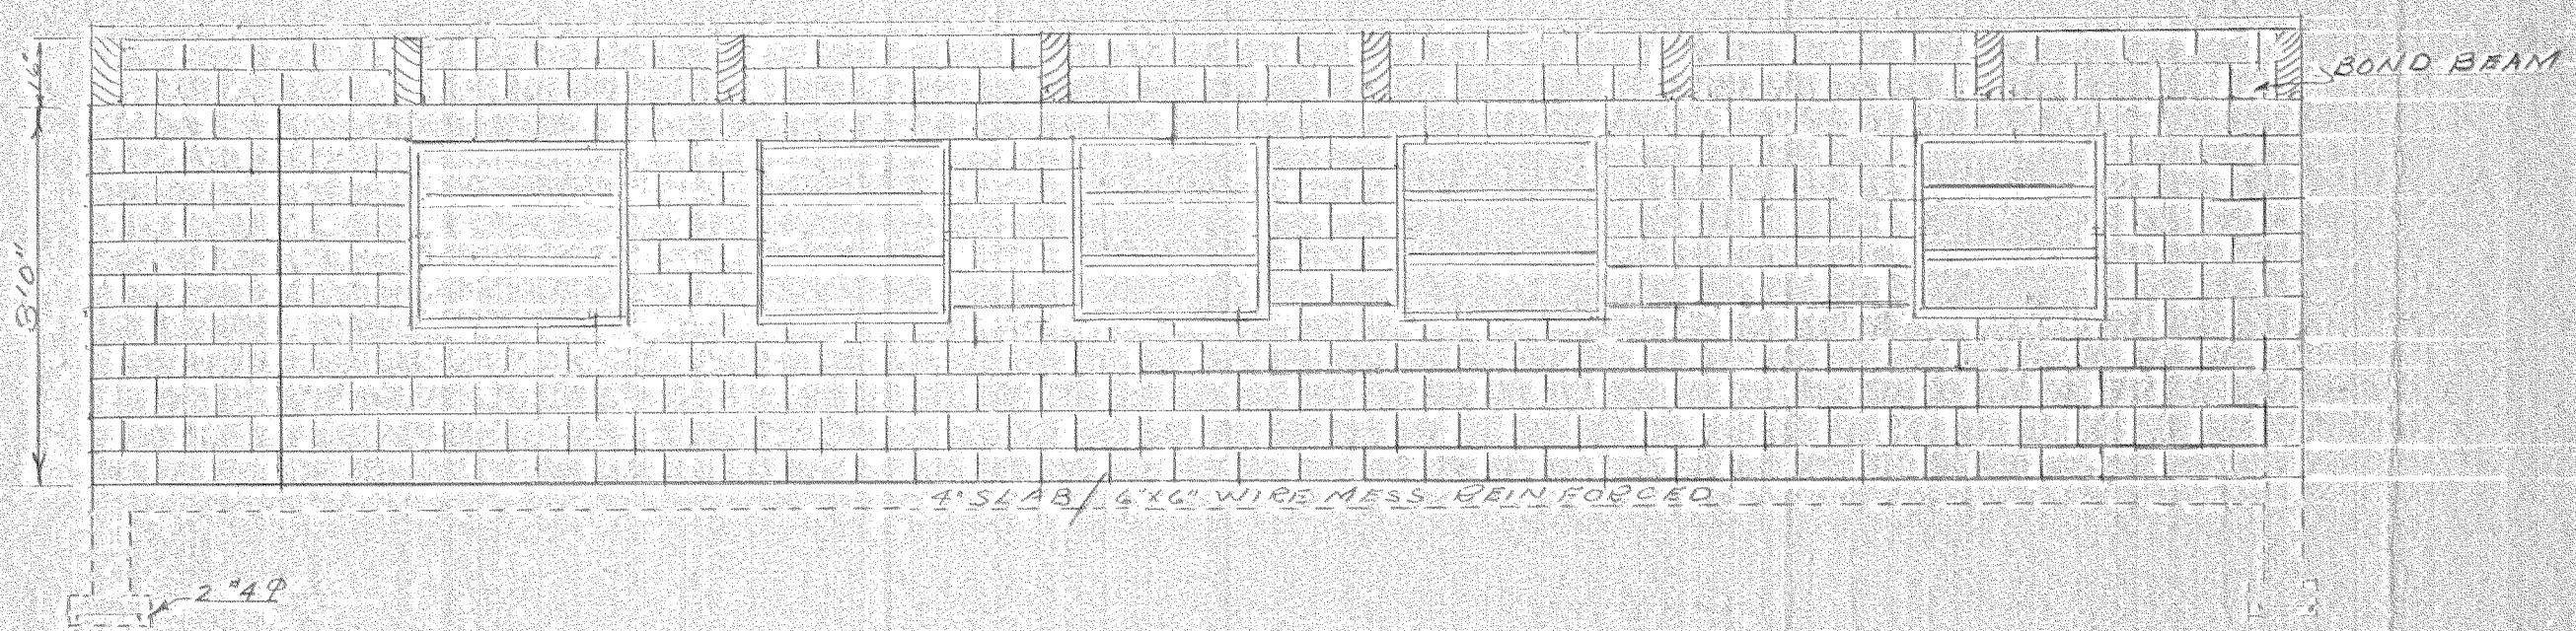

EAST ELEVATION

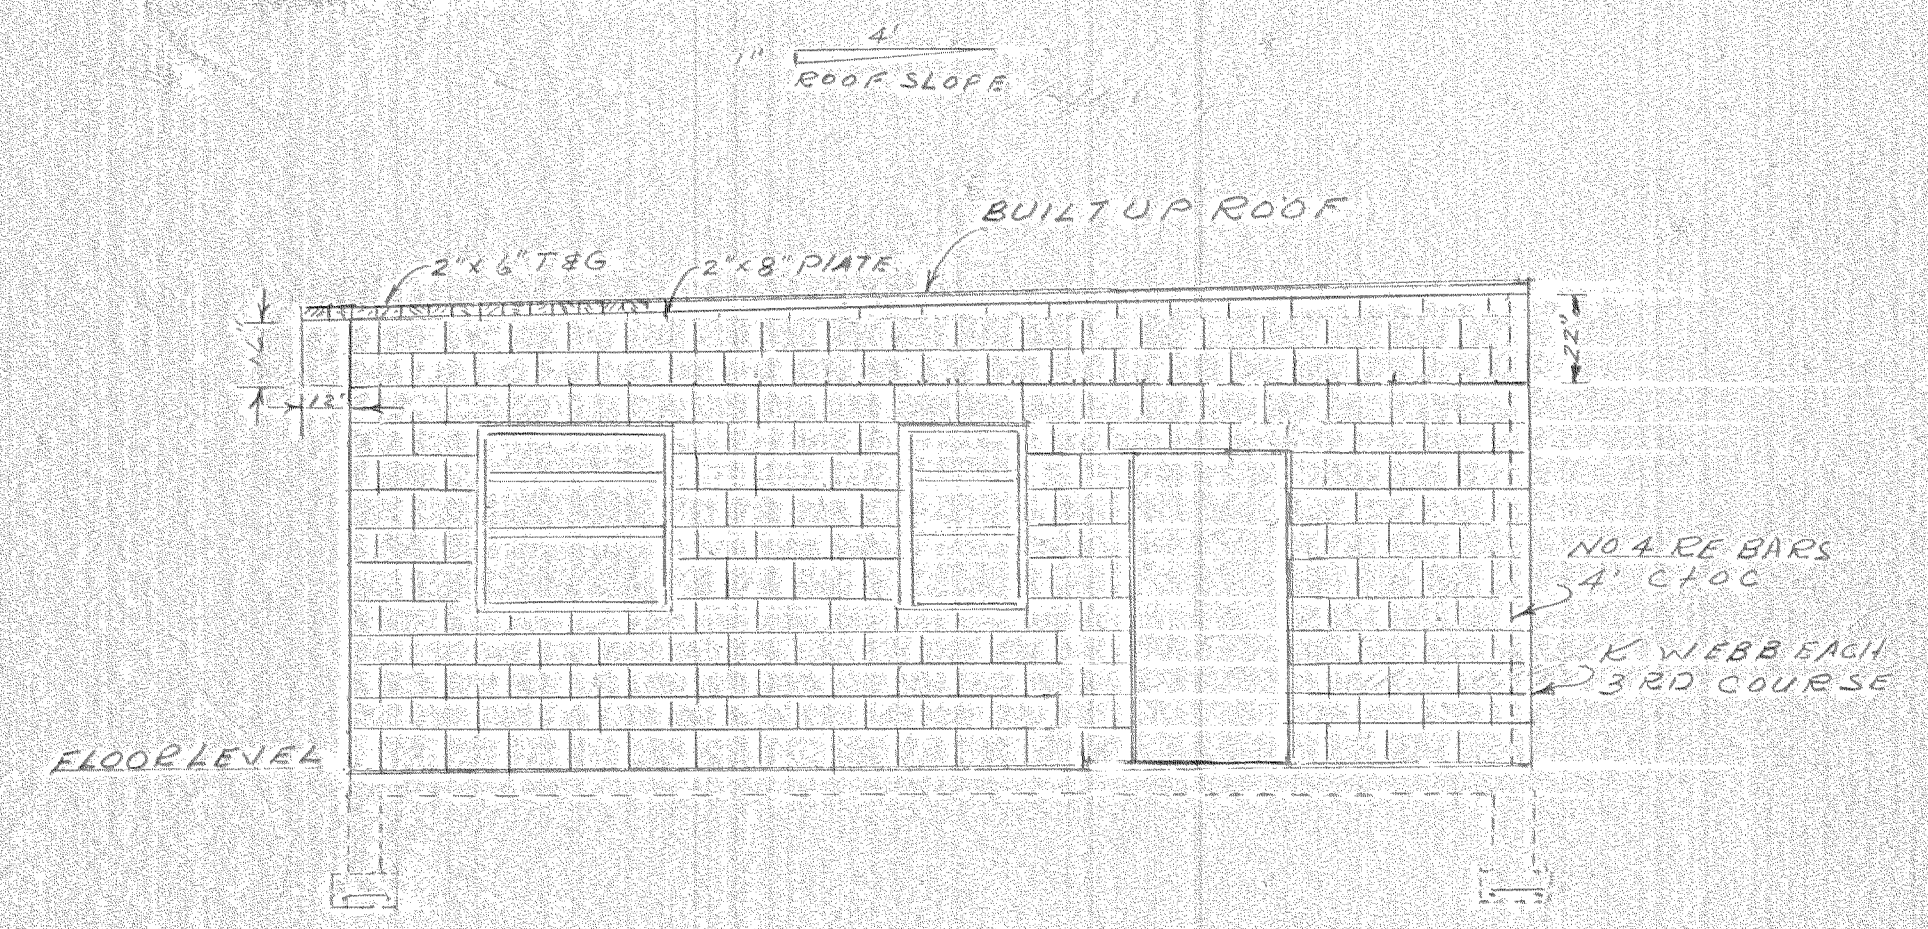

SOUTH ELEVATION

HOOD RIVER COUNTY DEPARTMENT OF PUBLIC WORKS		
ADDITION TO OFFICE BUILDING AT 18 TH & MAY ST.		
DRAWN BY <i>EAK</i>	DATE <i>12-67</i>	APPROVED
DESIGNED BY <i>H.H.S.</i>	DATE <i>12-67</i>	NAME
CHECKED BY	DATE	TITLE
		DATE