


NOTE: FENCE LINES SHOWN ARE APPROXIMATE ONLY AND INTENDED FOR GENERAL ORIENTATION. THEY ARE NOT INTENDED TO DEFINE PROPERTY LINES.

ON COMPLETION OF CONSTRUCTION CONTRACTOR SHALL LEAVE AREA IN NEAT CONDITION. DISPOSE OF BRUSH & OTHER VEGETATION OFF SITE. DITCH SPOILS MAY BE DEPOSITED IN DITCHES TO BE BLOCKED - LEAVE NEAT & SMOOTH.

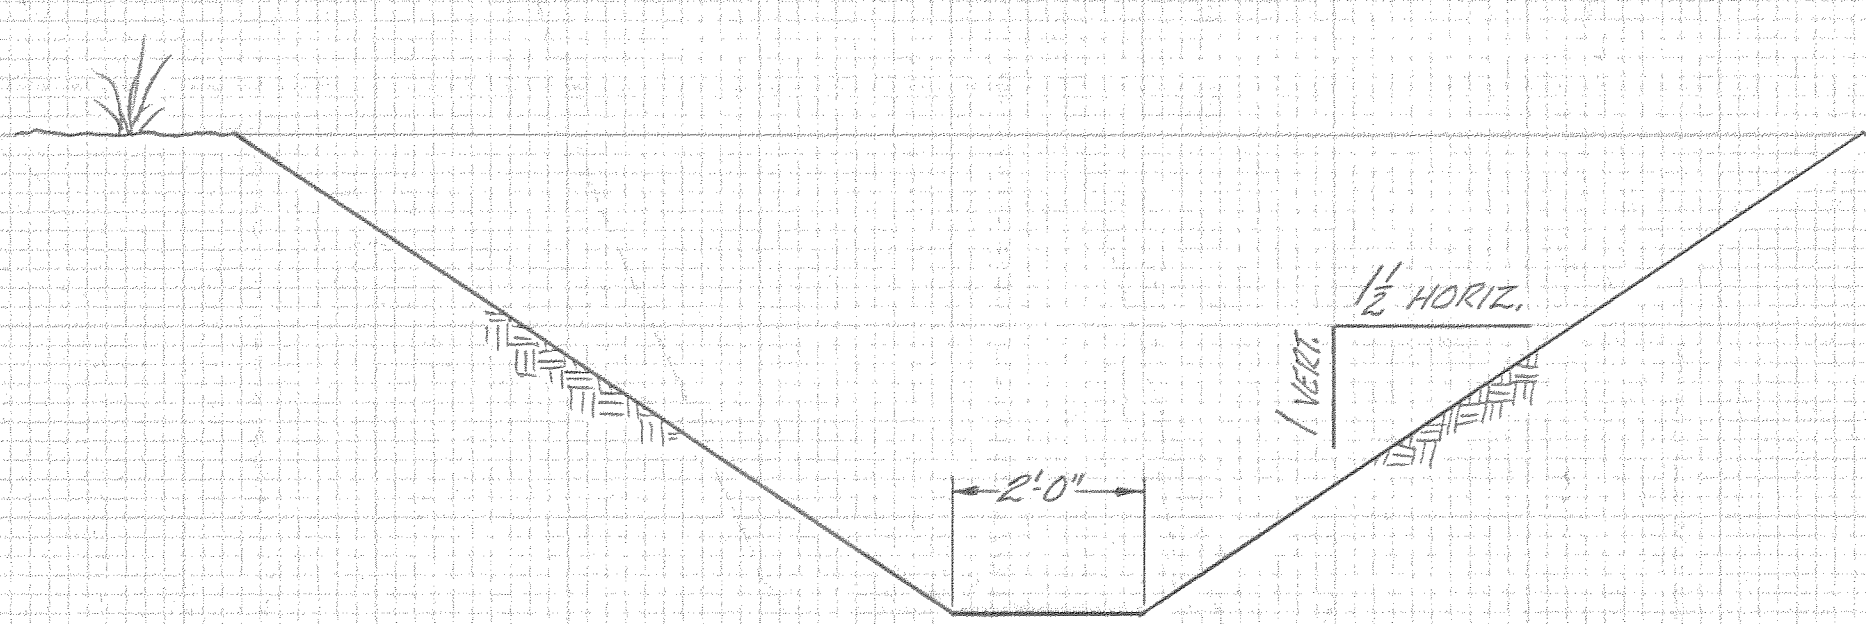

TYPICAL DITCH SECTION
1/2" = 1'-0"

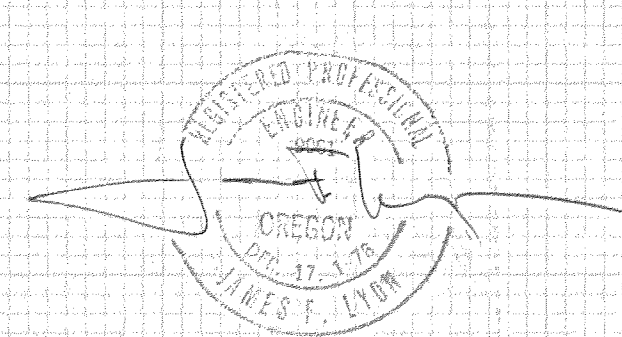


EXHIBIT "A"
LINGREN ROAD IMPROVEMENTS
HANEL/BLOOM DITCH MODIFICATIONS
SCALE: 1" = 50' APRIL 1983
HOOD RIVER COUNTY DEPARTMENT OF PUBLIC WORKS