


NOTES:  
 1. LUMENAIRES - 2 REQ'D, 30' TO 40' FROM RR TRACKS  
 2. INSTALLATION OF LUMENAIRES TO BE SIMILAR TO P.U.C. STAGE III TEST PERKINS RD. AND MAIN LINE S.P.T.C. LAKE LABISH AREA, MARION CO., OR. C-725.30

**LEGEND:**



• INDICATES EXIST. TRANSMISSION POLE  
 CONTRACTOR SHALL COORDINATE DROP LOCATION WITH HOOD RIVER ELECTRIC COOP.

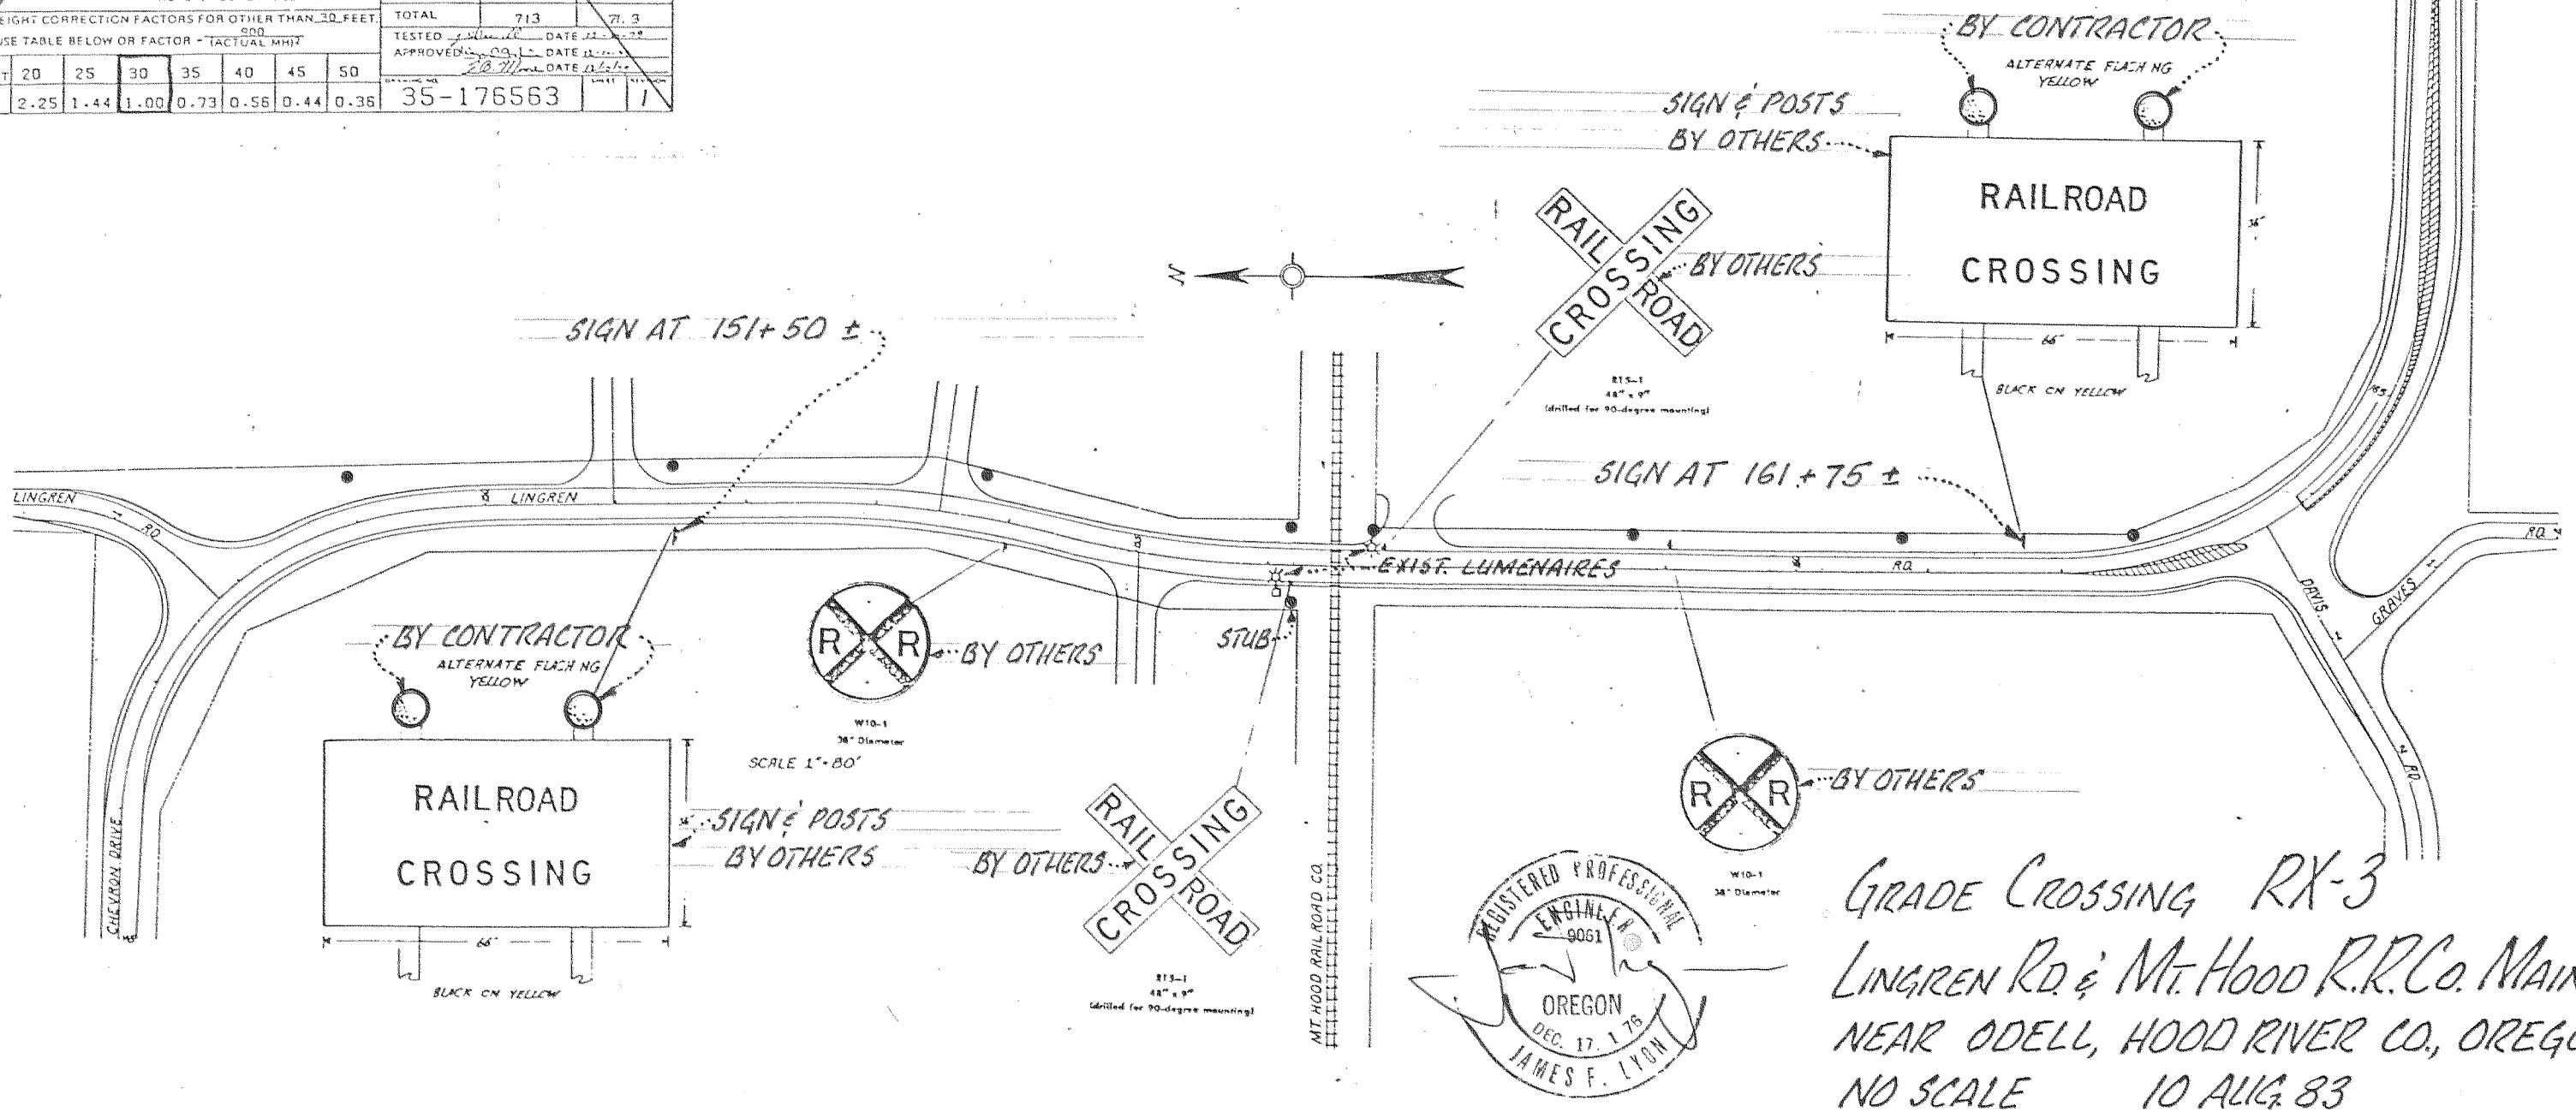

GRADE CROSSING RX-3  
 LINGREN RD. & Mt. HOOD R.R. CO. MAIN LINE  
 NEAR ODELL, HOOD RIVER CO., OREGON  
 NO SCALE 10 AUG 83

**FLASHING BEACON INSTALLATION**

5 JUN 84 JFL

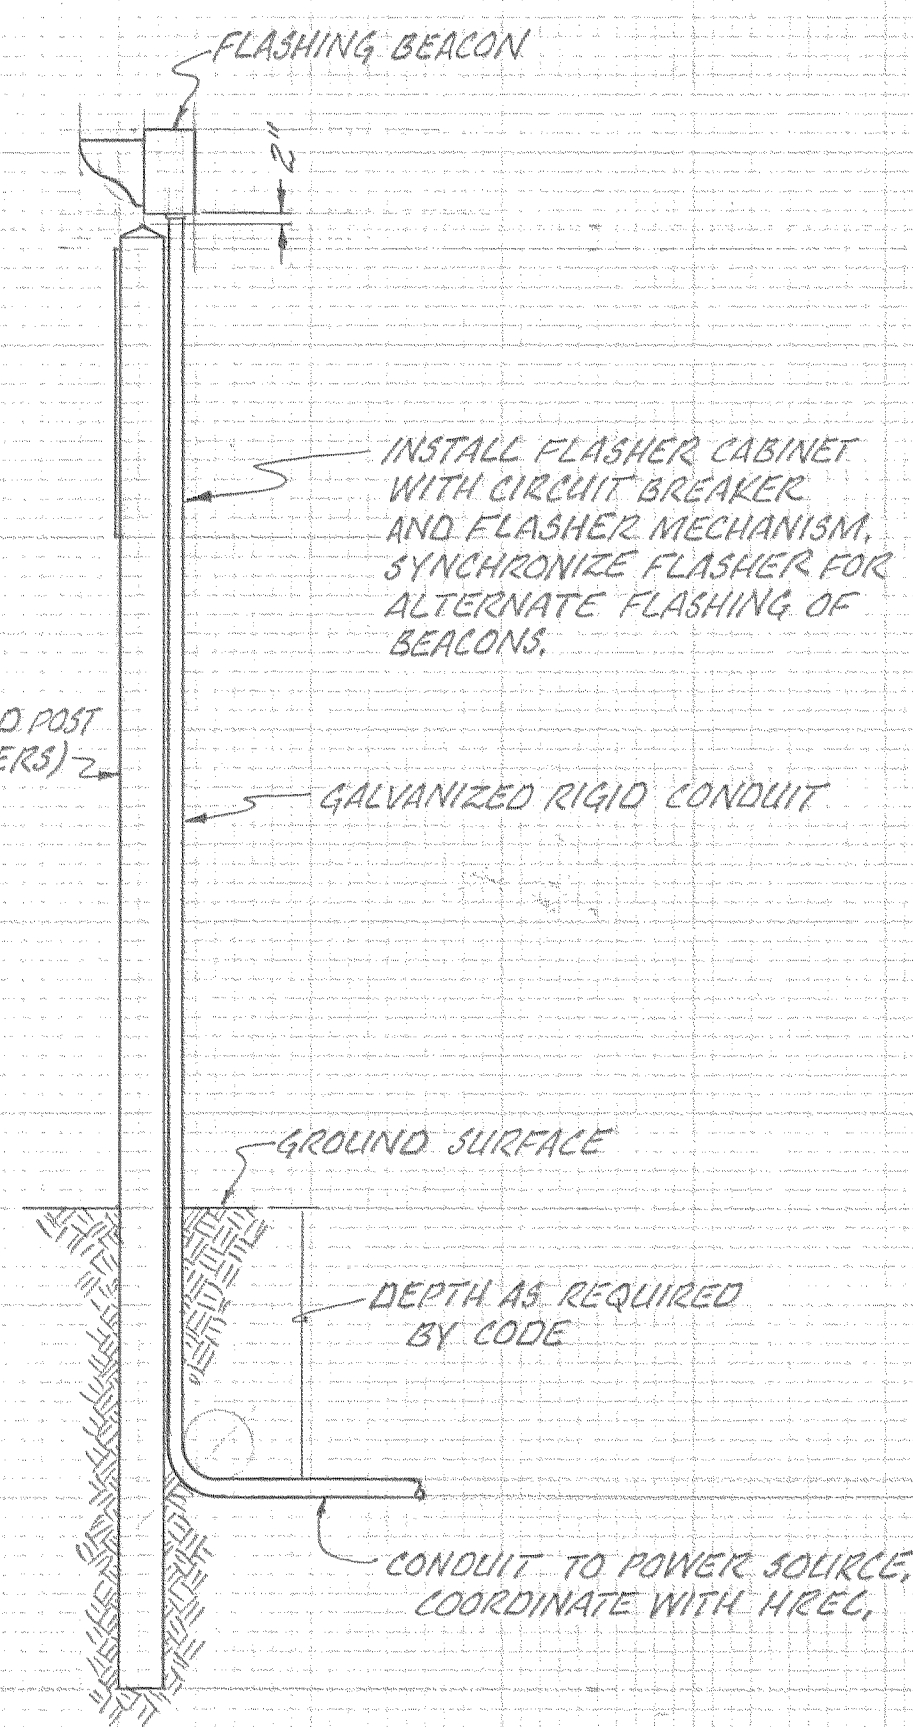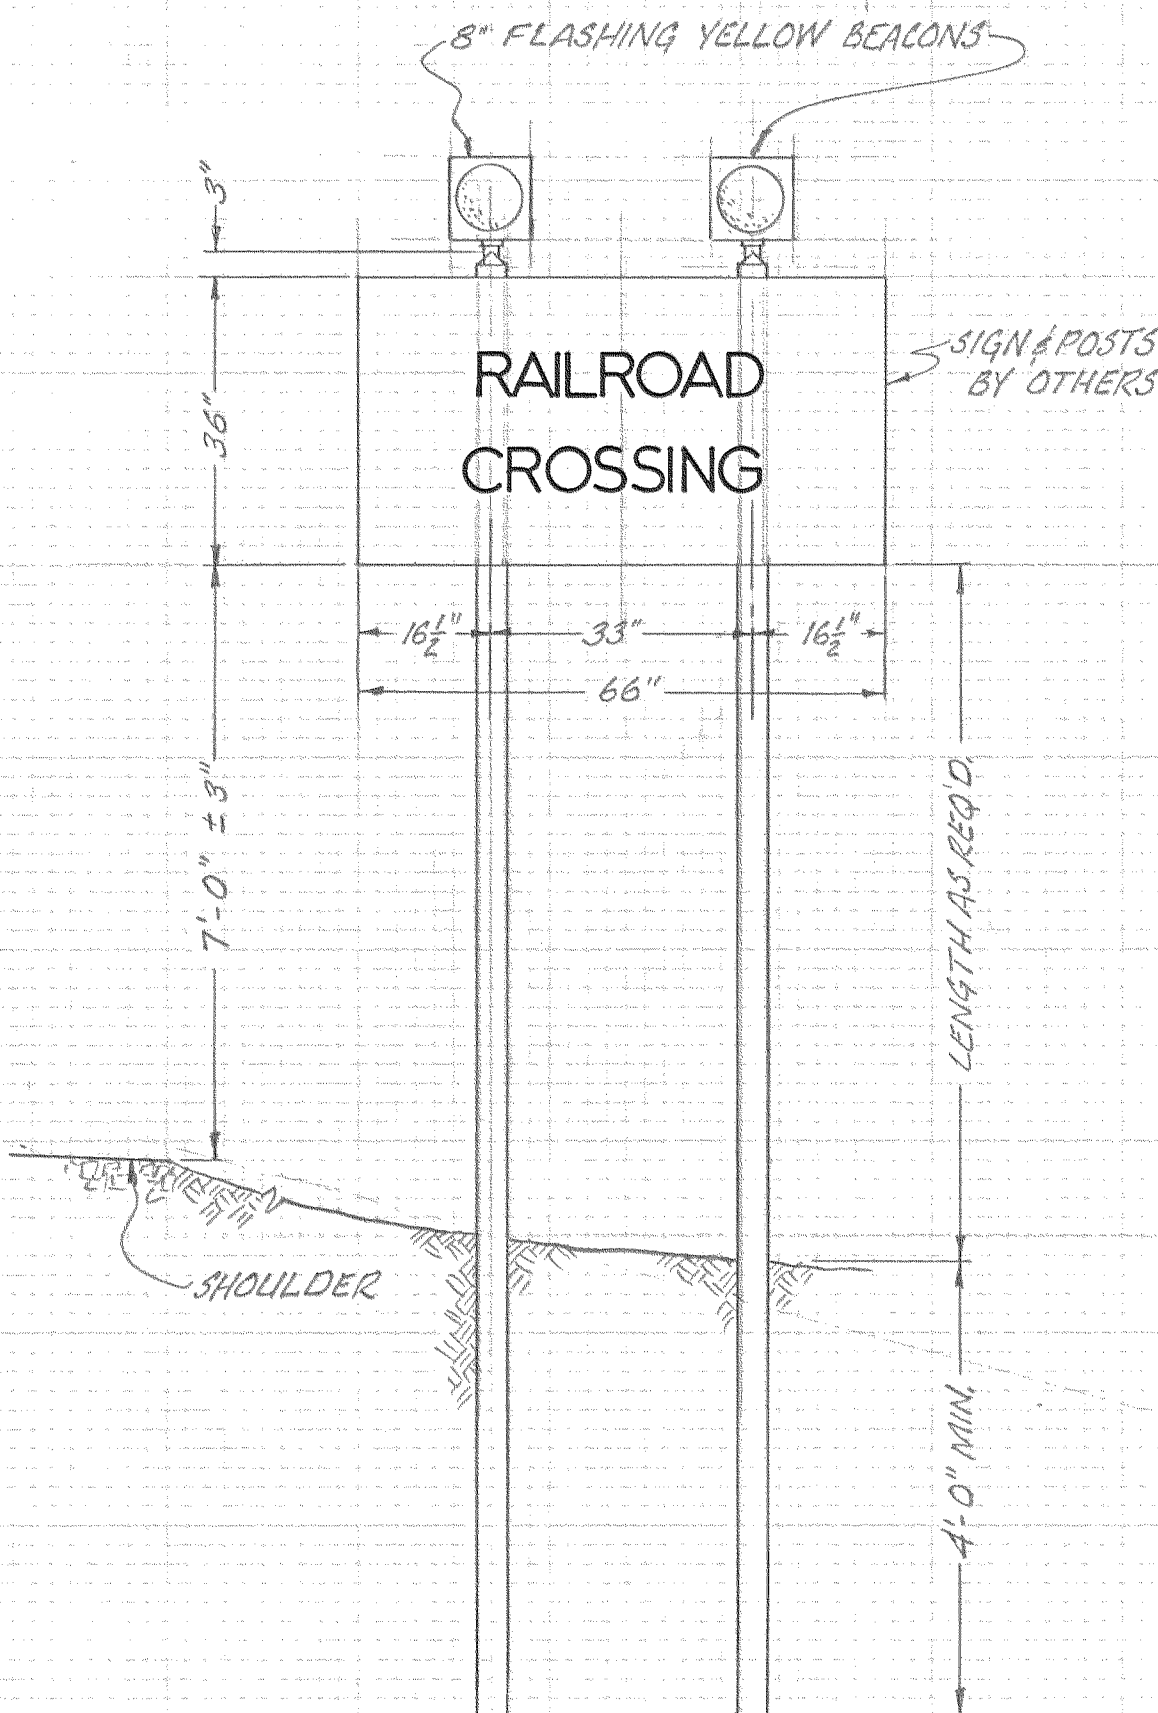

- NOTES:
1. SEE SHEET 1 FOR LOCATION OF SIGNS
  2. COORDINATE LOCATION AND MATERIALS REQUIRED FOR POWER CONNECTION WITH HREC. NO SEPARATE OR EXTRA PAYMENT WILL BE ALLOWED FOR WORK TO MEET HREC REQUIREMENTS.
  3. ALL WORK SHALL CONFORM TO SECTION 661 OF THE STANDARD SPECIFICATIONS.

**FLASHING BEACON INSTALLATION**

GRADE CROSSING RX-3  
 LINGREN RD & MT. HOOD RR MAIN LINE  
 NEAR ODELL, HOOD RIVER CO., OREGON  
 NO SCALE JFL '6 JUN 84

