



TYPICAL SECTION AT DRIVEWAY - 161+80  
SCALE - HORIZ. 1"=10'  
VERT. 1"=2'

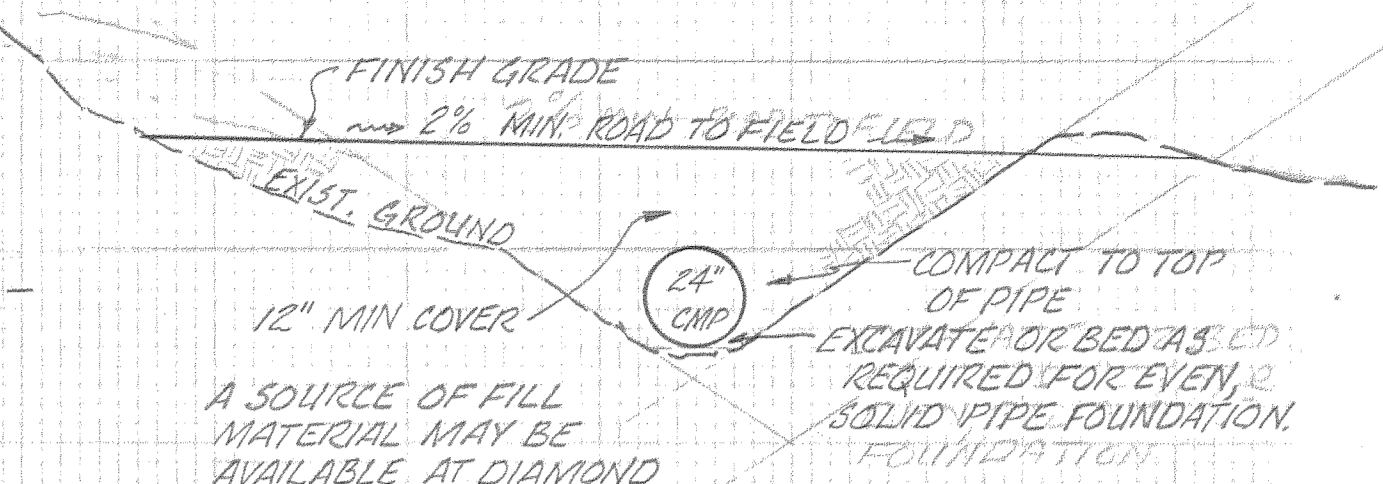


TYPICAL CULVERT INSTALLATION  
SCALE: 1/2"=1'-0"

NOTE: PRIOR TO SHUTTING DITCH FLOW CONTACT, RICK RICKMAN DIAMOND FRUIT GROWERS, INC. 386-3111 FRED DUCKWALL DUCKWALL-POOLEY FRUIT CO. 386-3171 AUBREY DAVIS D.F.P. ORCHARDS, INC. 354-1139

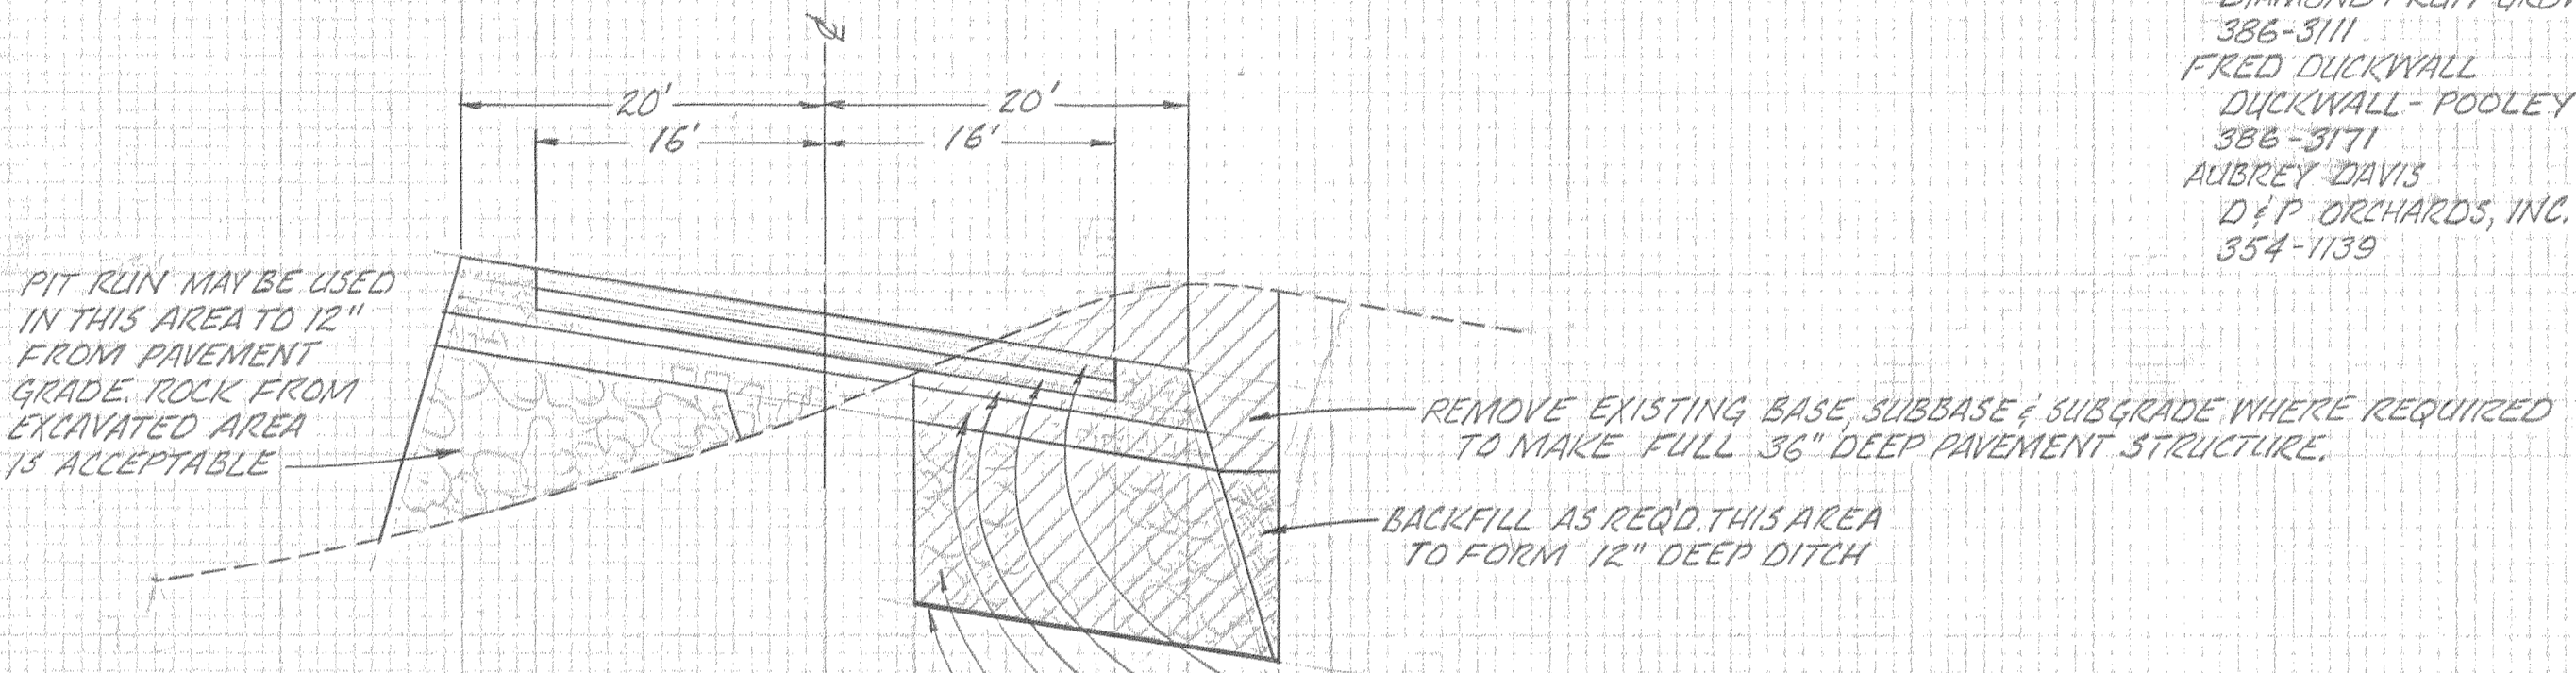


TYPICAL SECTION AT EXCAVATION - 163+50  
SCALE - HORIZ. 1"=10'  
VERT. 1"=2'

GEOTEXTILE SHALL BE EQUAL TO OR BETTER THAN MIRAFIX 500X, SUITABLE FOR SEPARATION FROM SUBGRADE AND CONFINEMENT OF AGGREGATE.

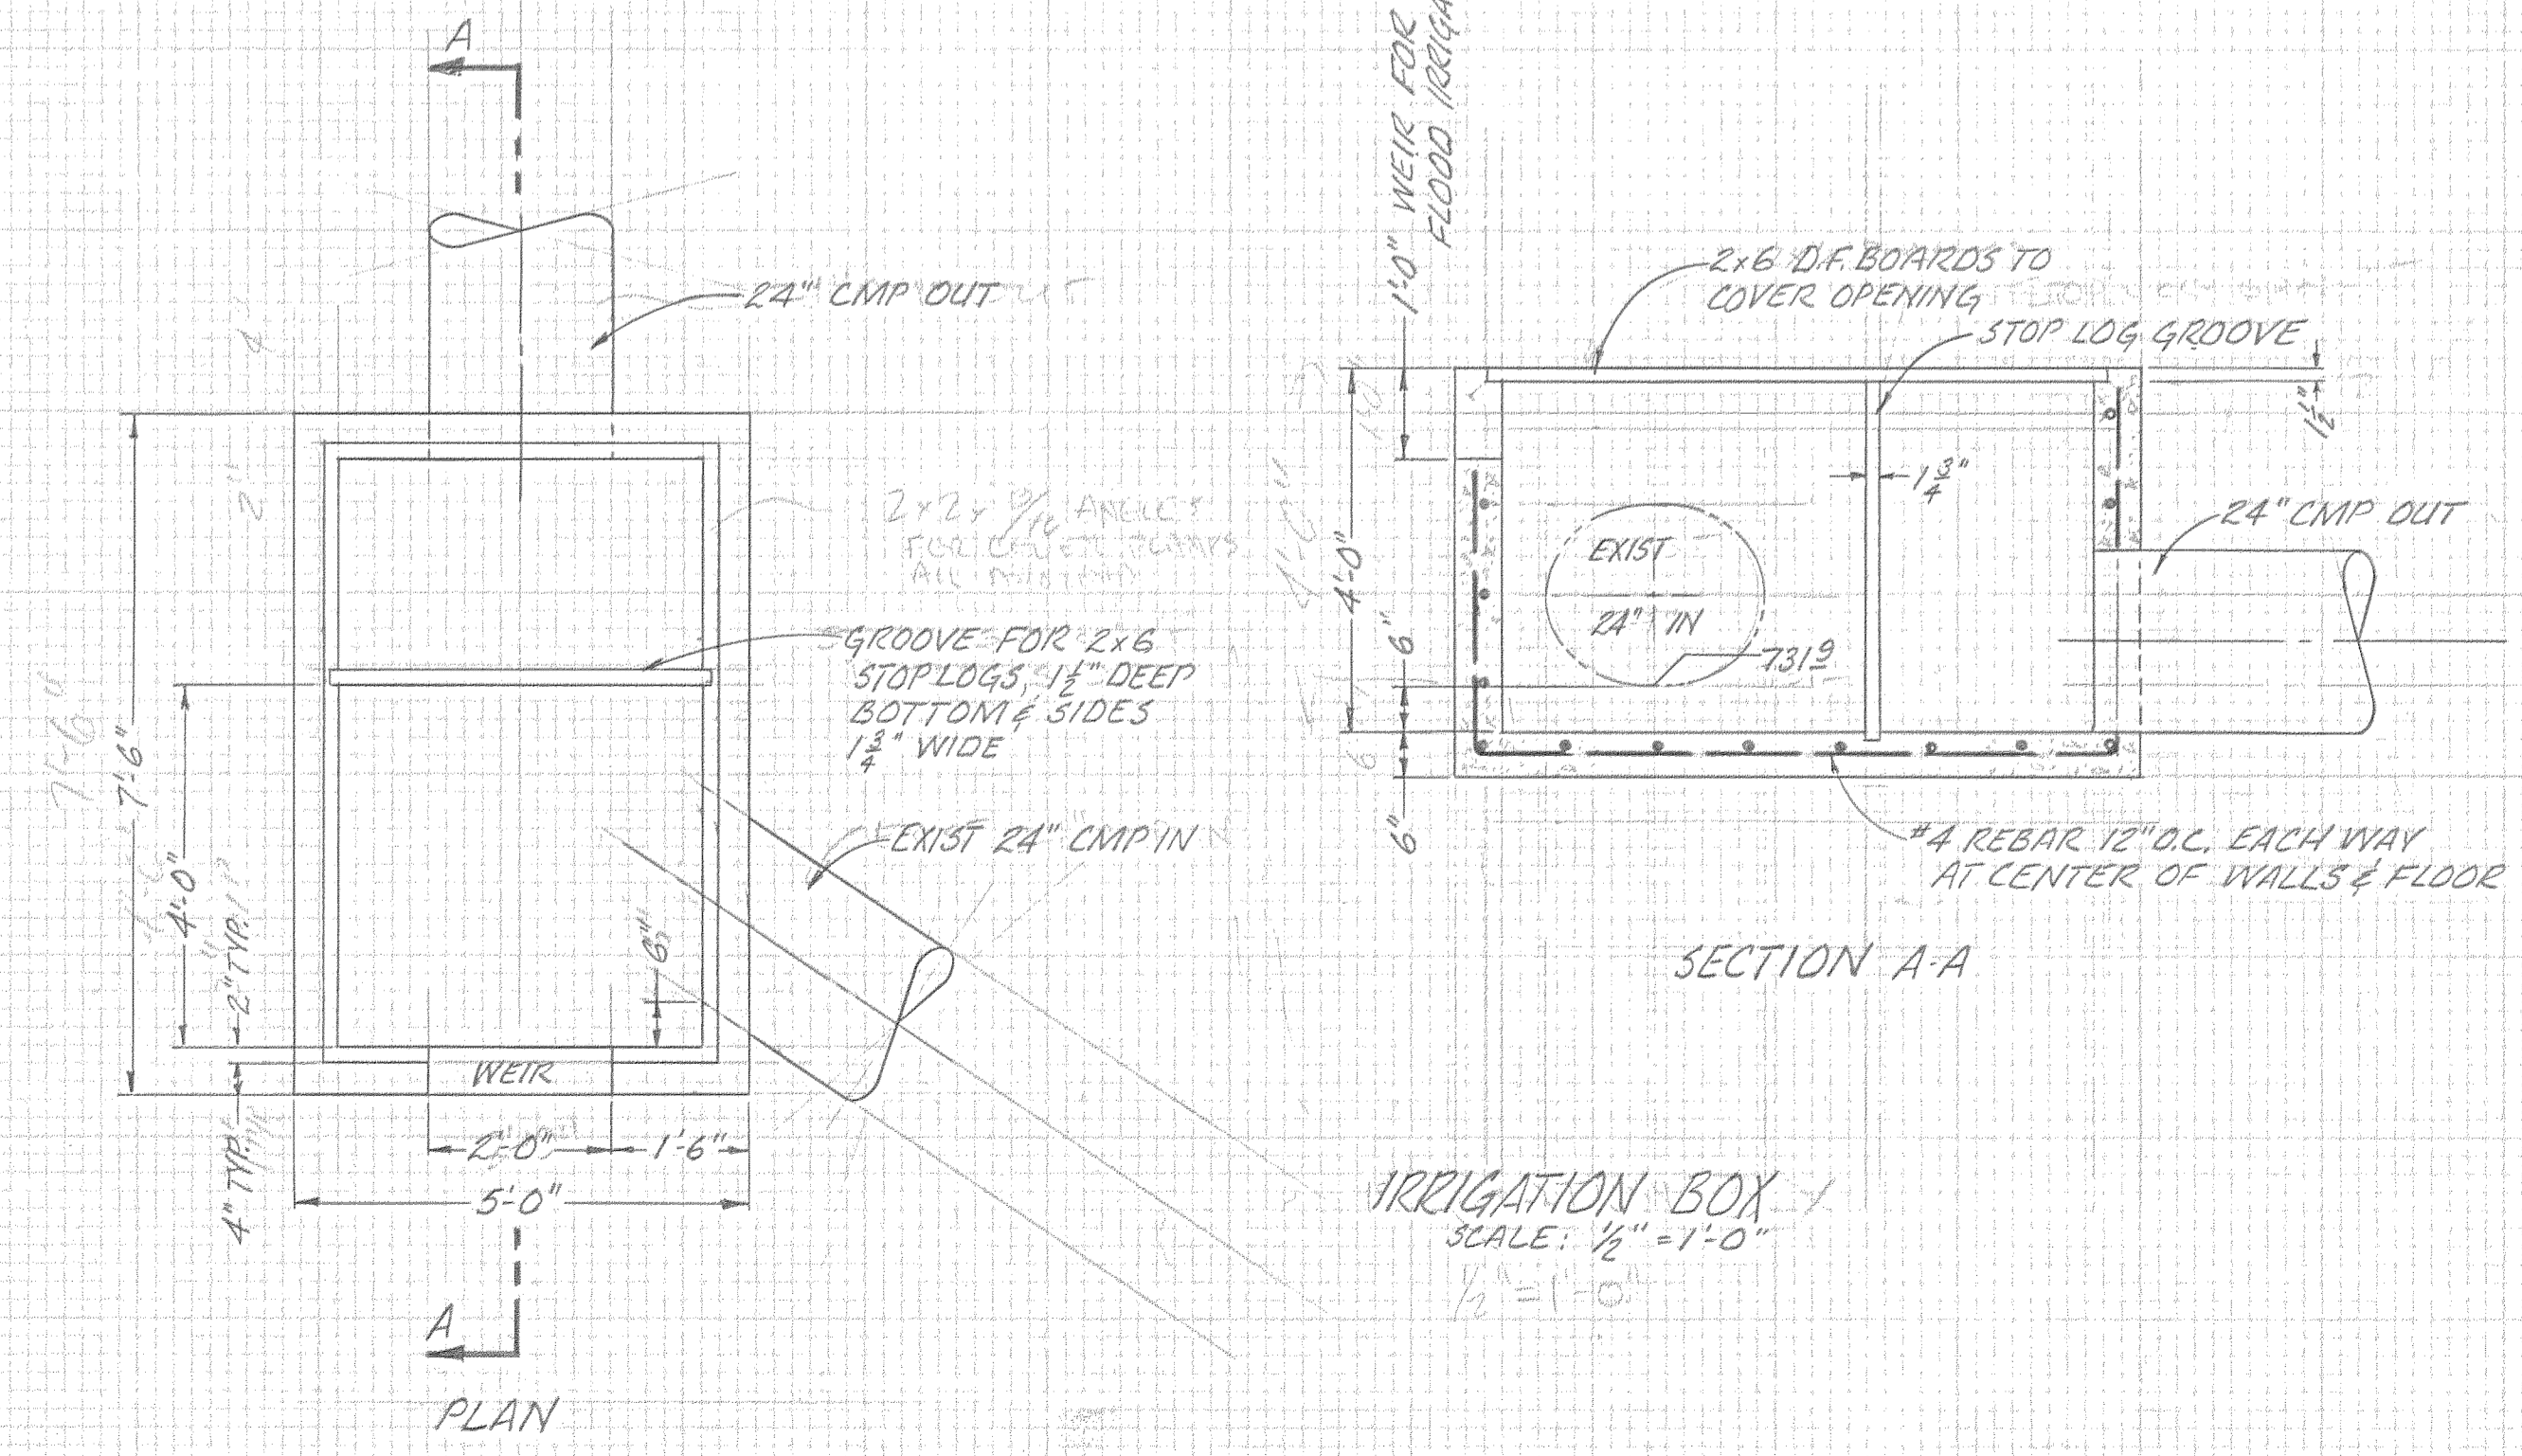

SECTION A-A


IRRIGATION BOX  
SCALE: 1/2"=1'-0"

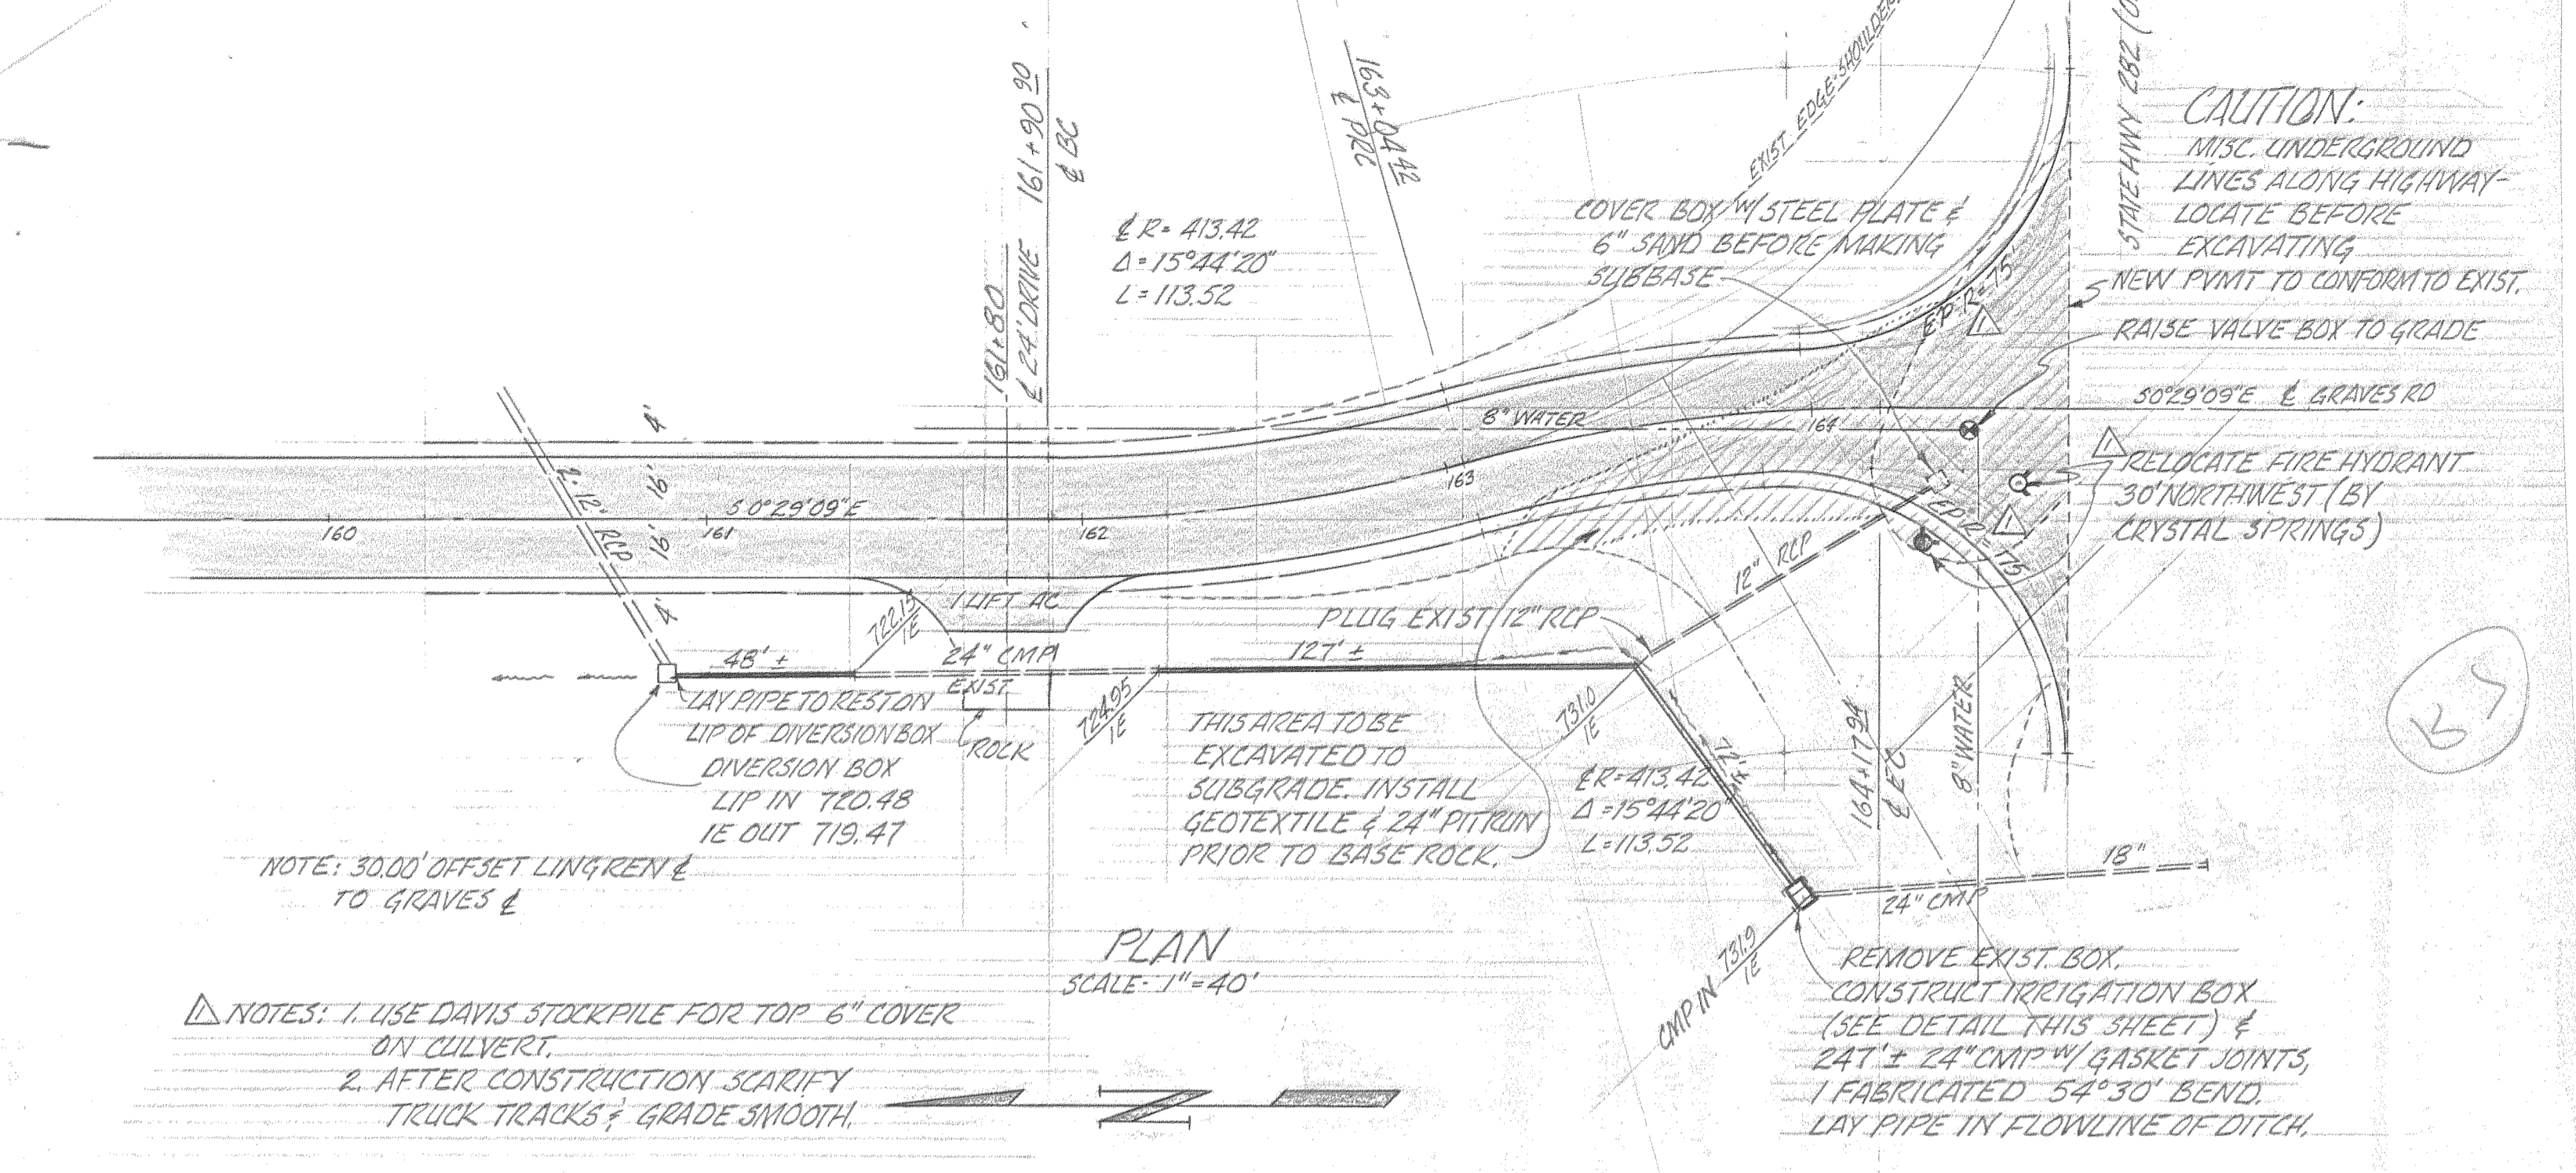

PLAN  
SCALE: 1"=40'

NOTES: 1. USE DAVIS STOCKPILE FOR TOP 6" COVER ON CULVERT. 2. AFTER CONSTRUCTION SCARIFY TRUCK TRACKS & GRADE SMOOTH.

REMOVE EXIST. BOX. CONSTRUCT IRRIGATION BOX (SEE DETAIL THIS SHEET) & 24" x 24" CMP w/ BASKET JOINTS, 1 FABRICATED 54" x 30" BEND. LAY PIPE IN FLOWLINE OF DITCH.

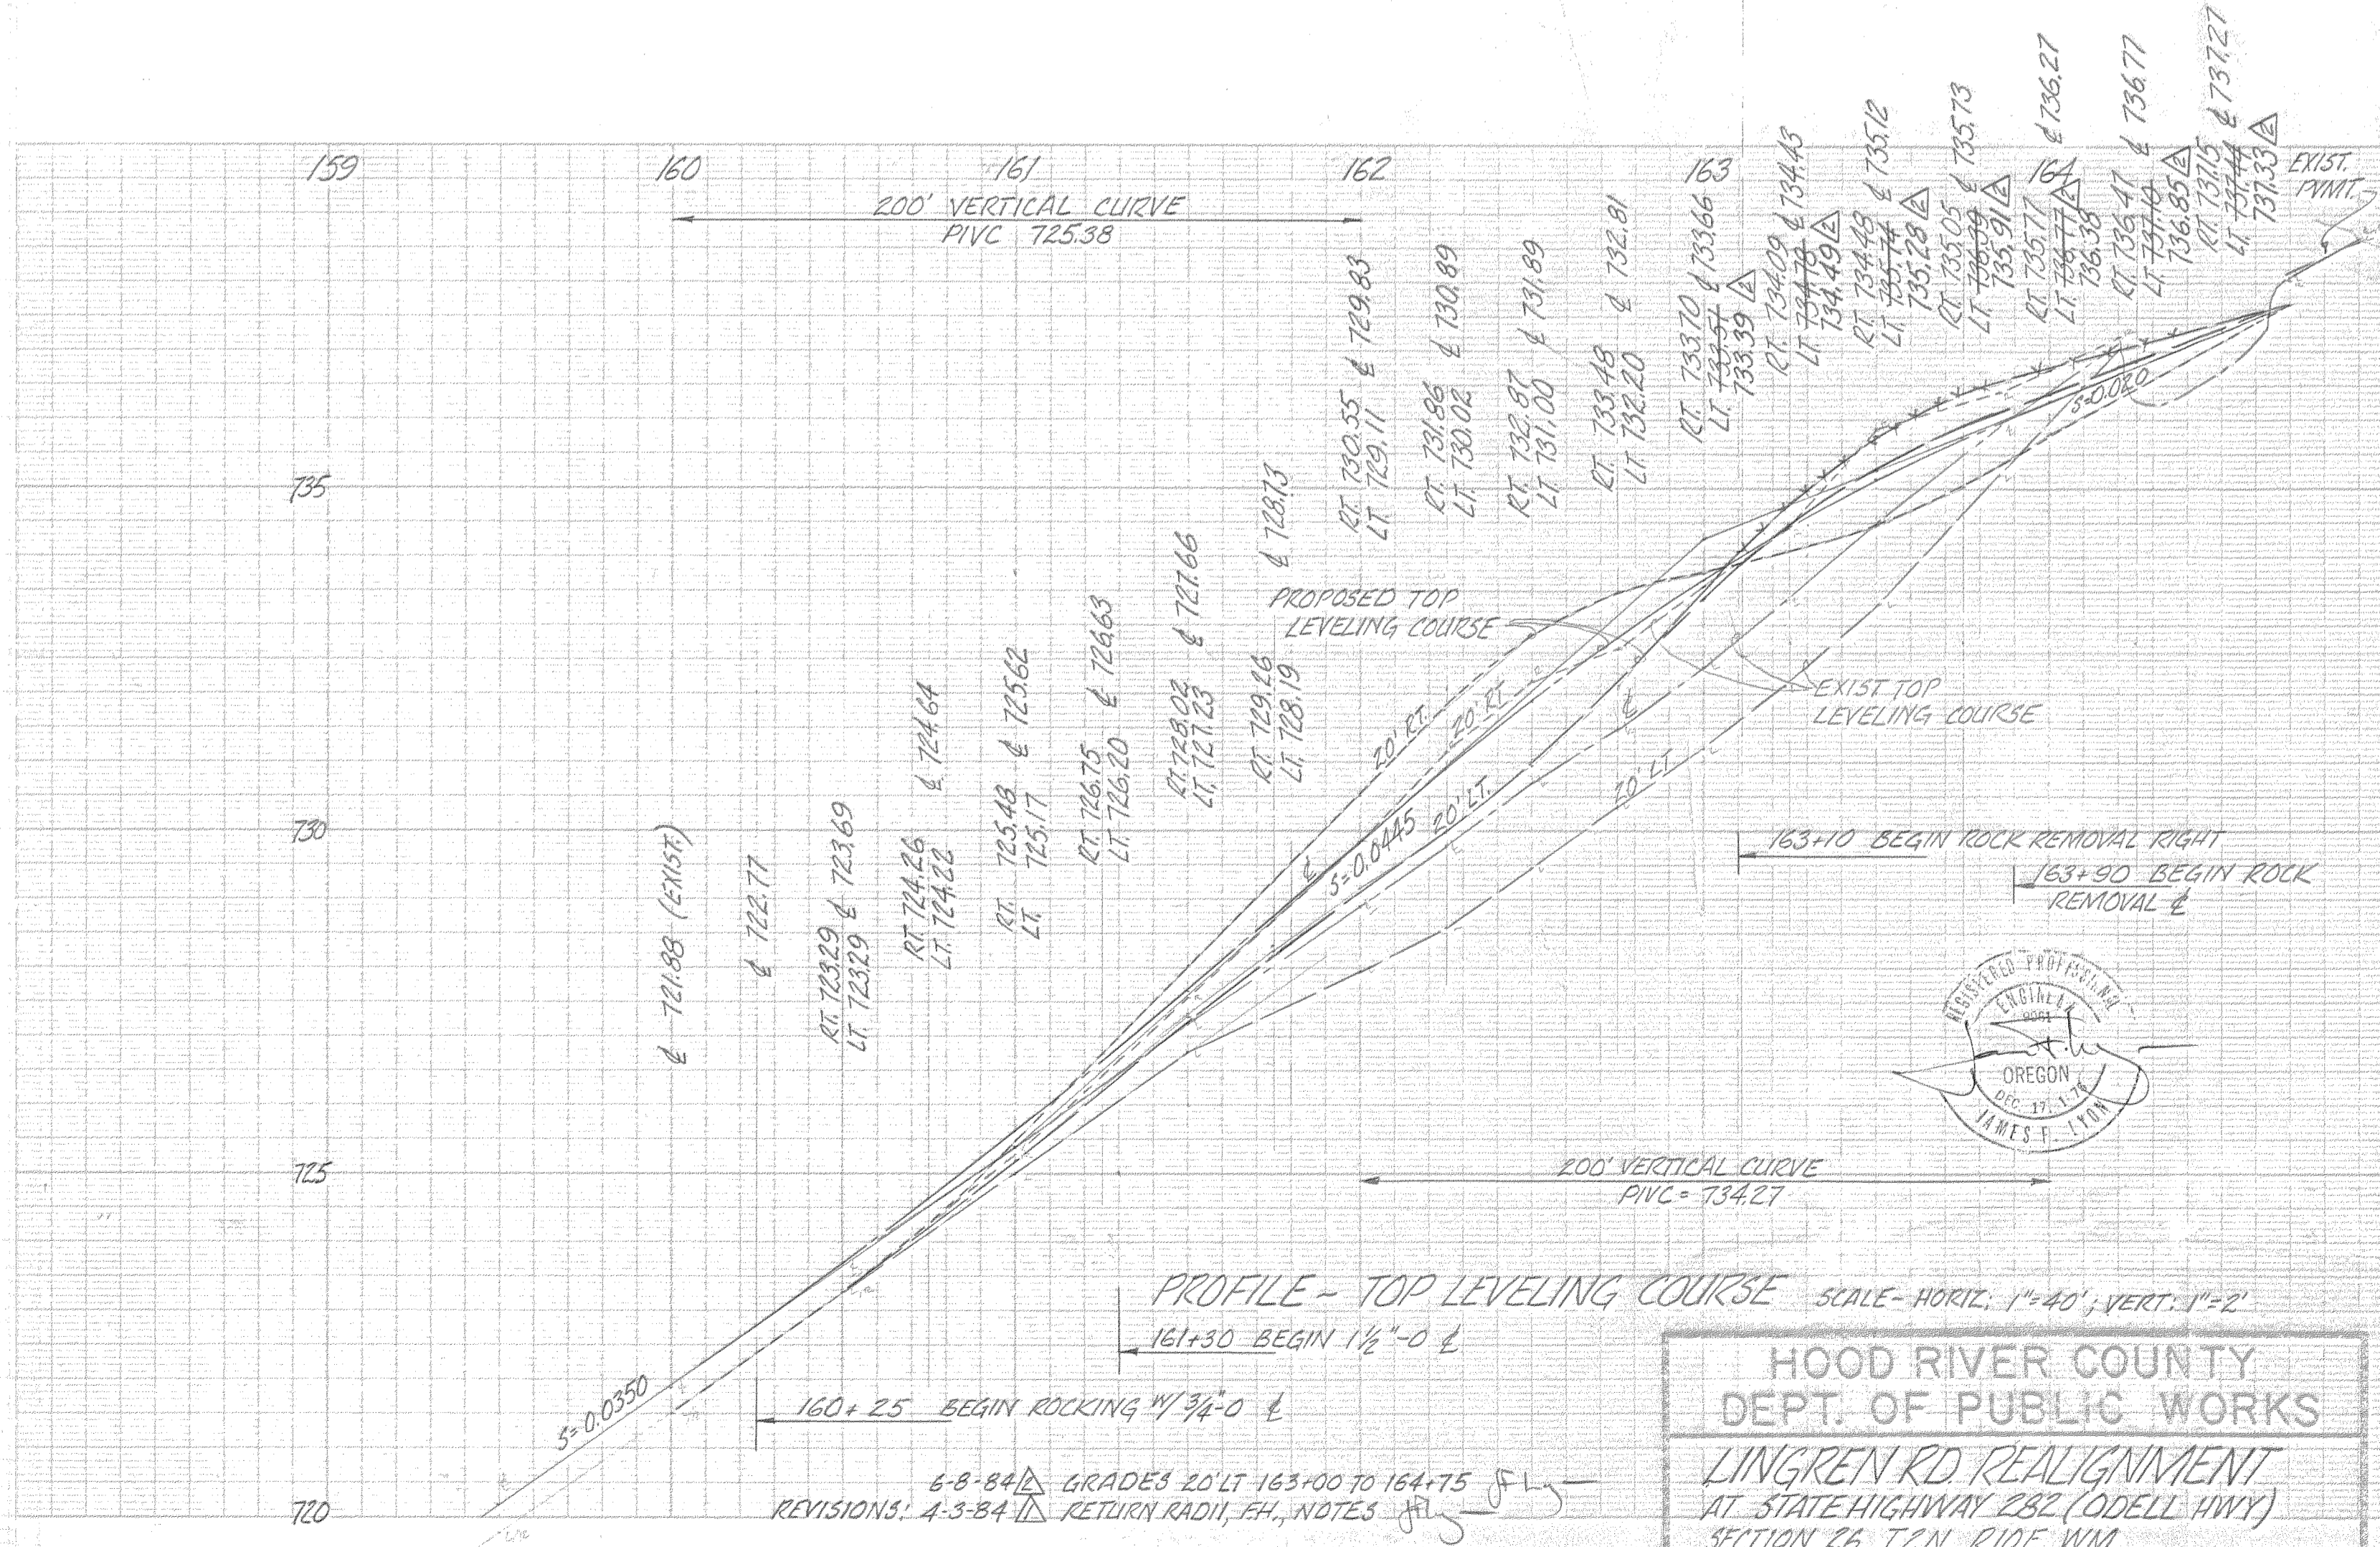

PROFILE - TOP LEVELING COURSE  
SCALE - HORIZ. 1"=40'; VERT. 1"=2'

HOOD RIVER COUNTY  
DEPT. OF PUBLIC WORKS  
LINGREN RD REALIGNMENT  
AT STATE HIGHWAY 282 (ODELL HWY)  
SECTION 26 T2N, R10E, W4M  
HOOD RIVER COUNTY, OREGON

DATE: FEB 1984 DESIGN BY: JFL  
SCALE: AS NOTED CHECKED BY:  
SHEET: 1 OF 1 DRAWN BY: JFL

NO. 1365-FISH PROFILE PLATE A  
"CLEARPRINT PAPER CO."  
MADE IN U.S.A.