


4 18

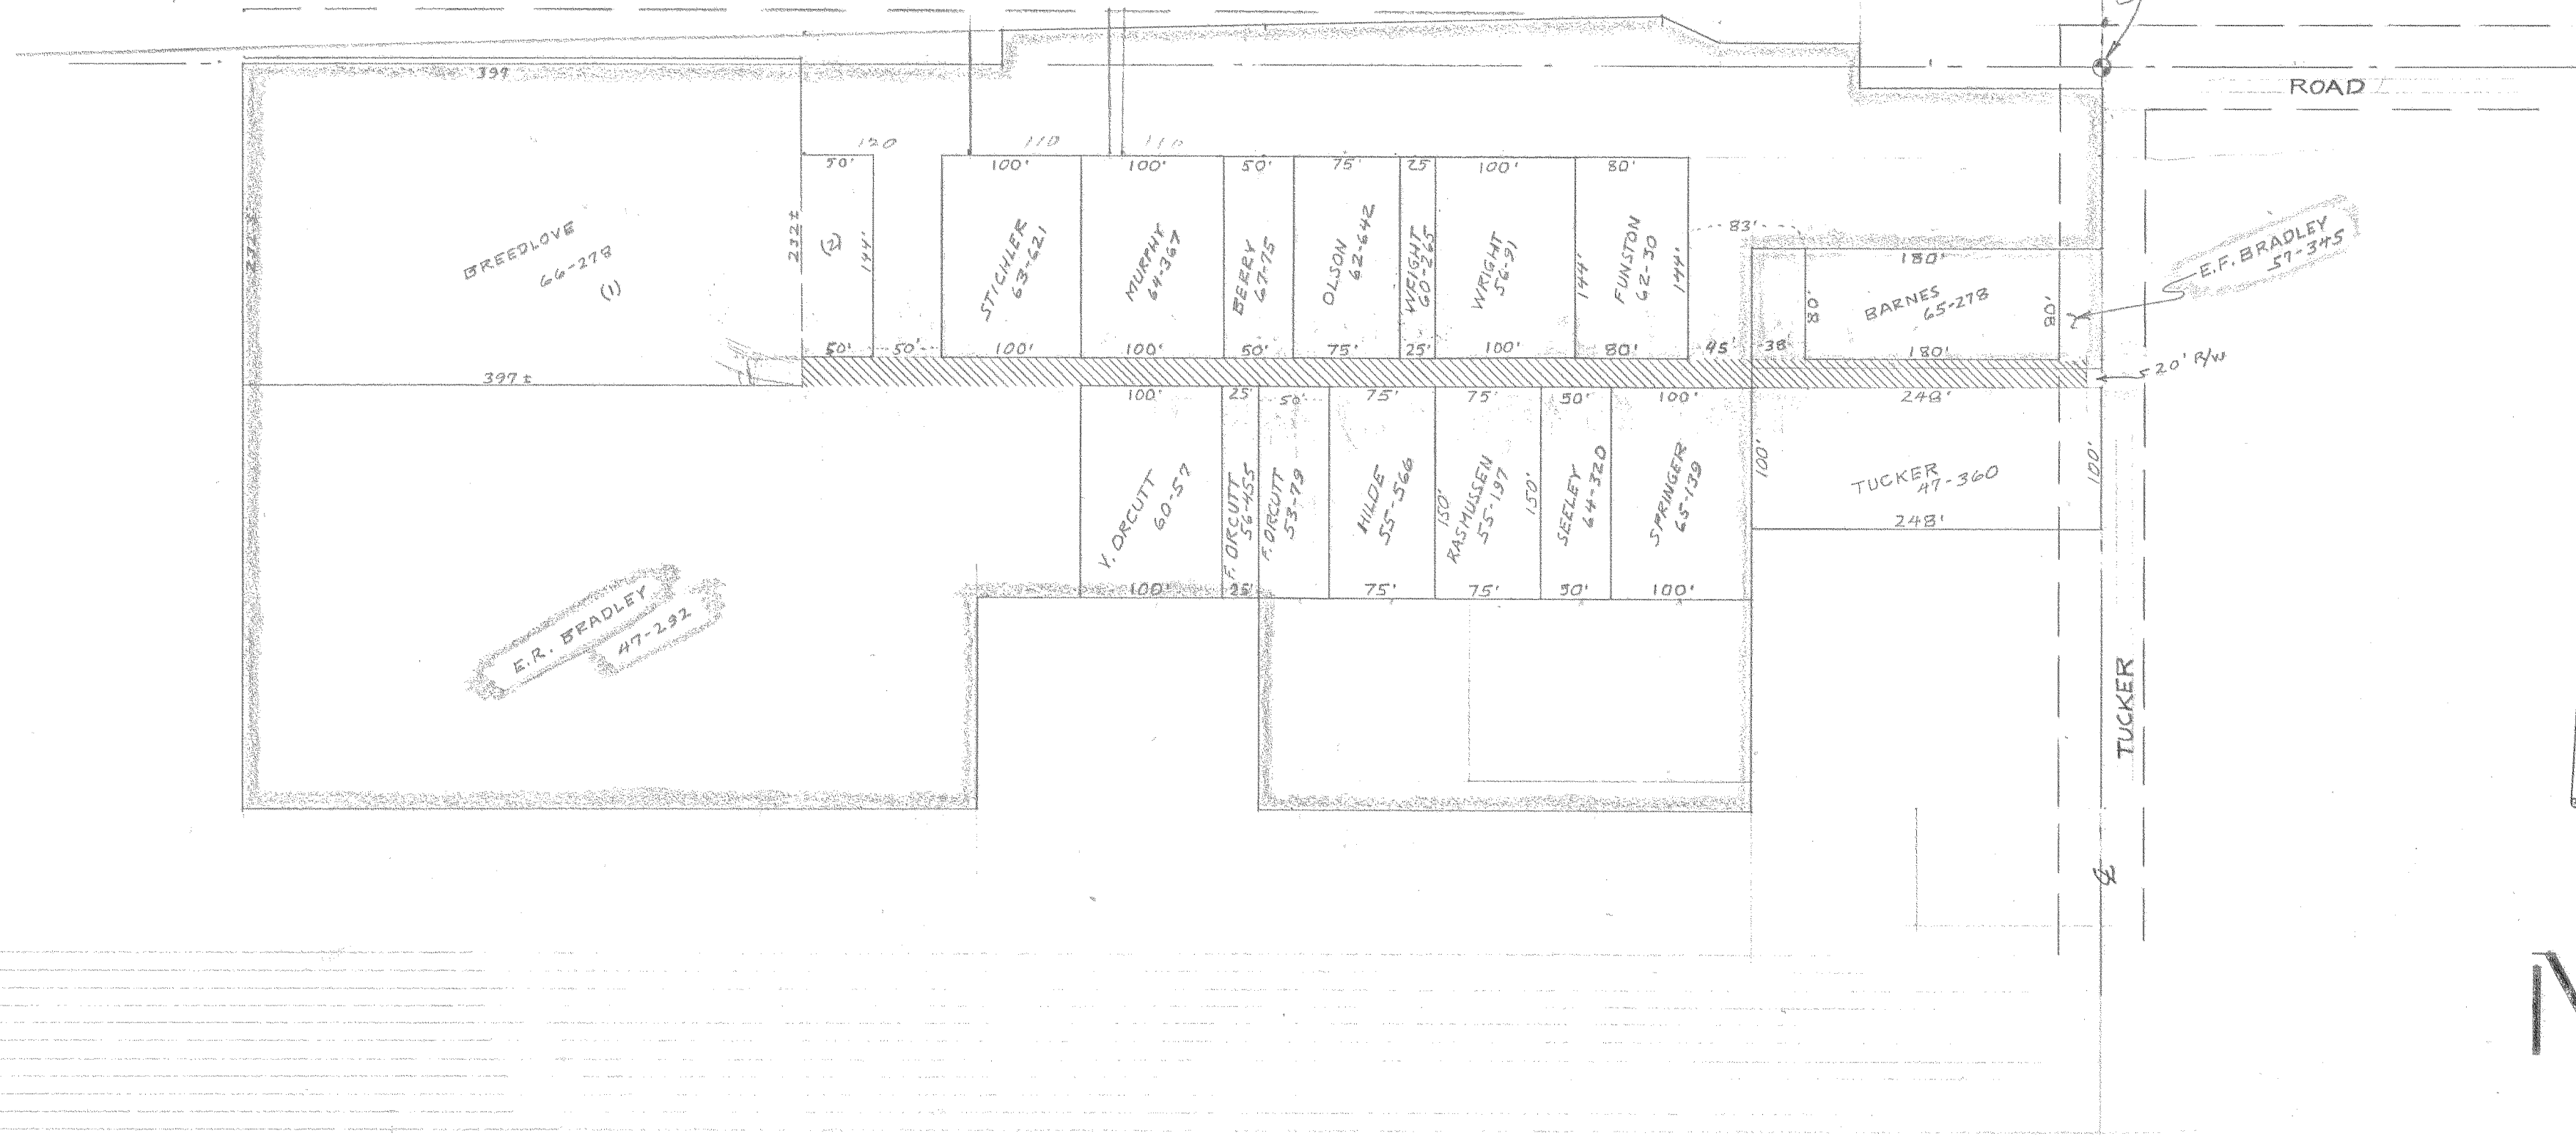

BRADLEY ROAD IMPROVEMENT
 SEC 2 , T-2-N , R-10-E WM.

DATE : 13 DEC., 1960
 SCALE : 1" = 100'