
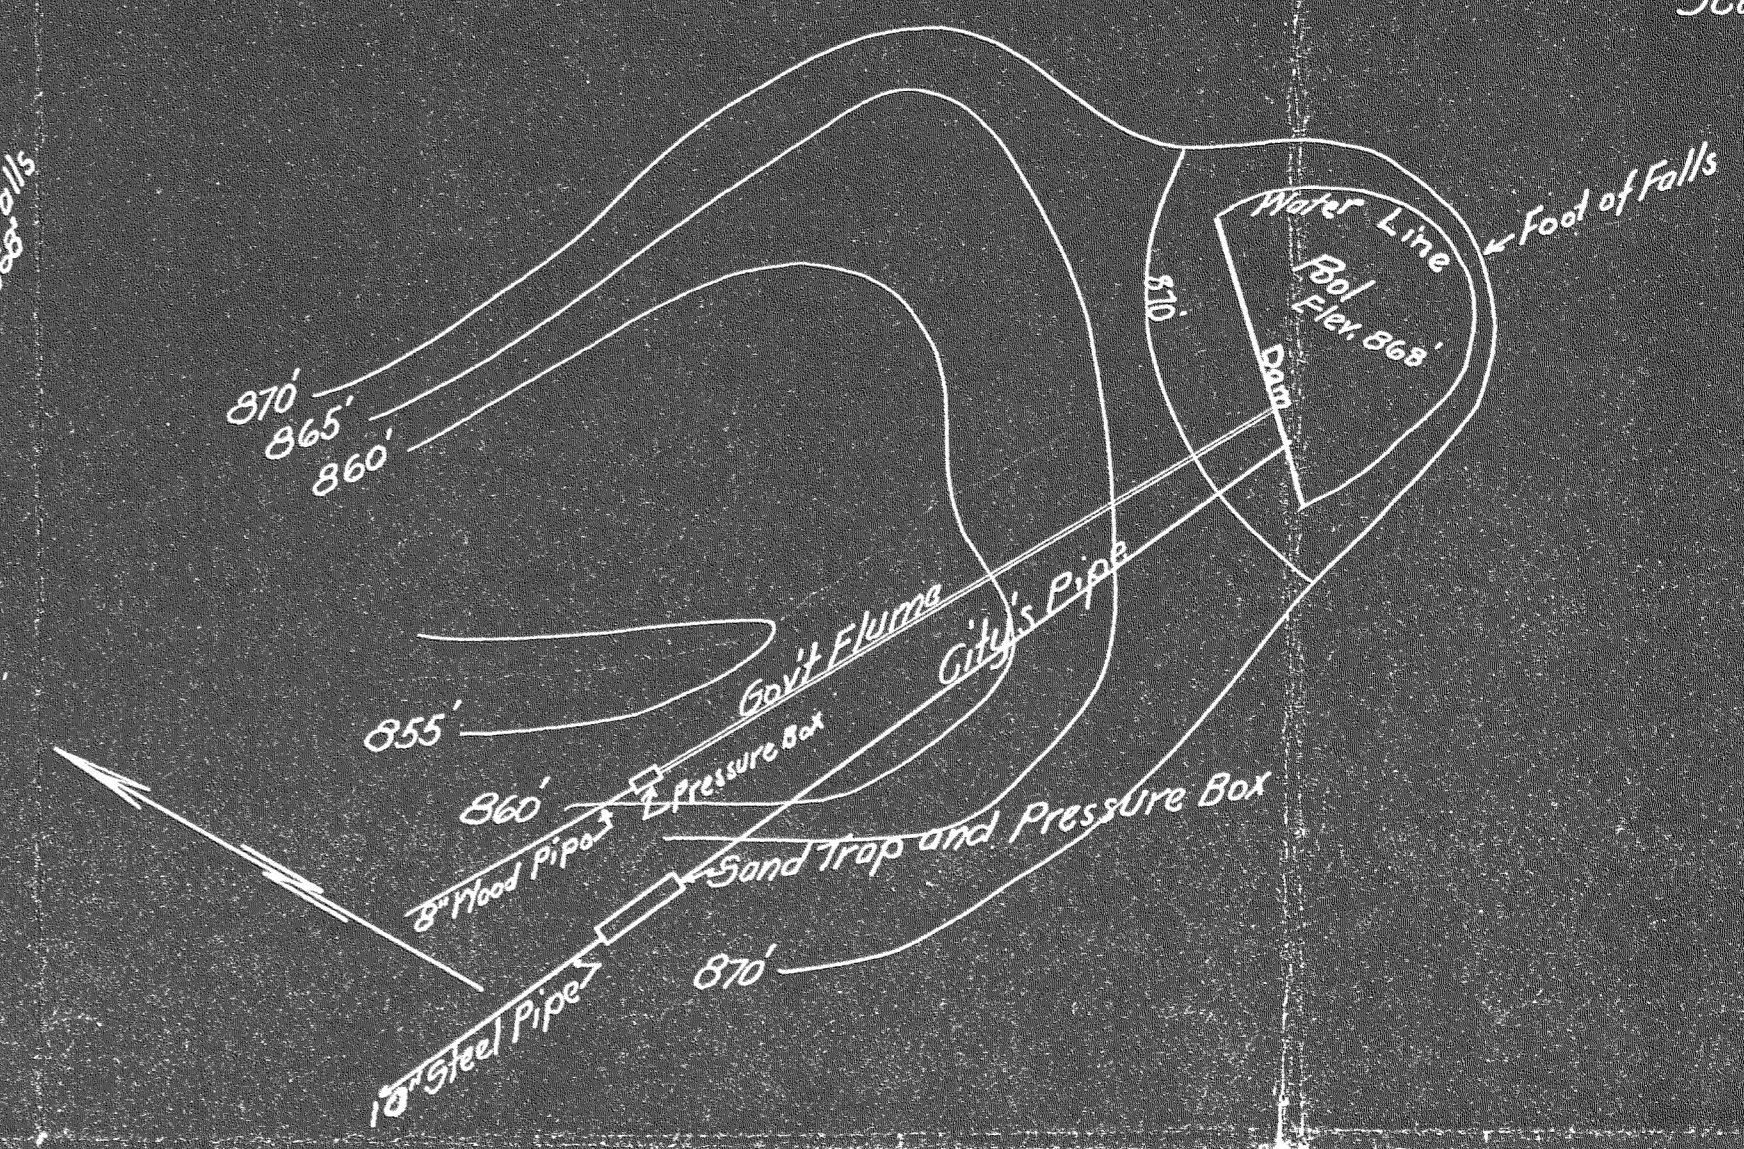
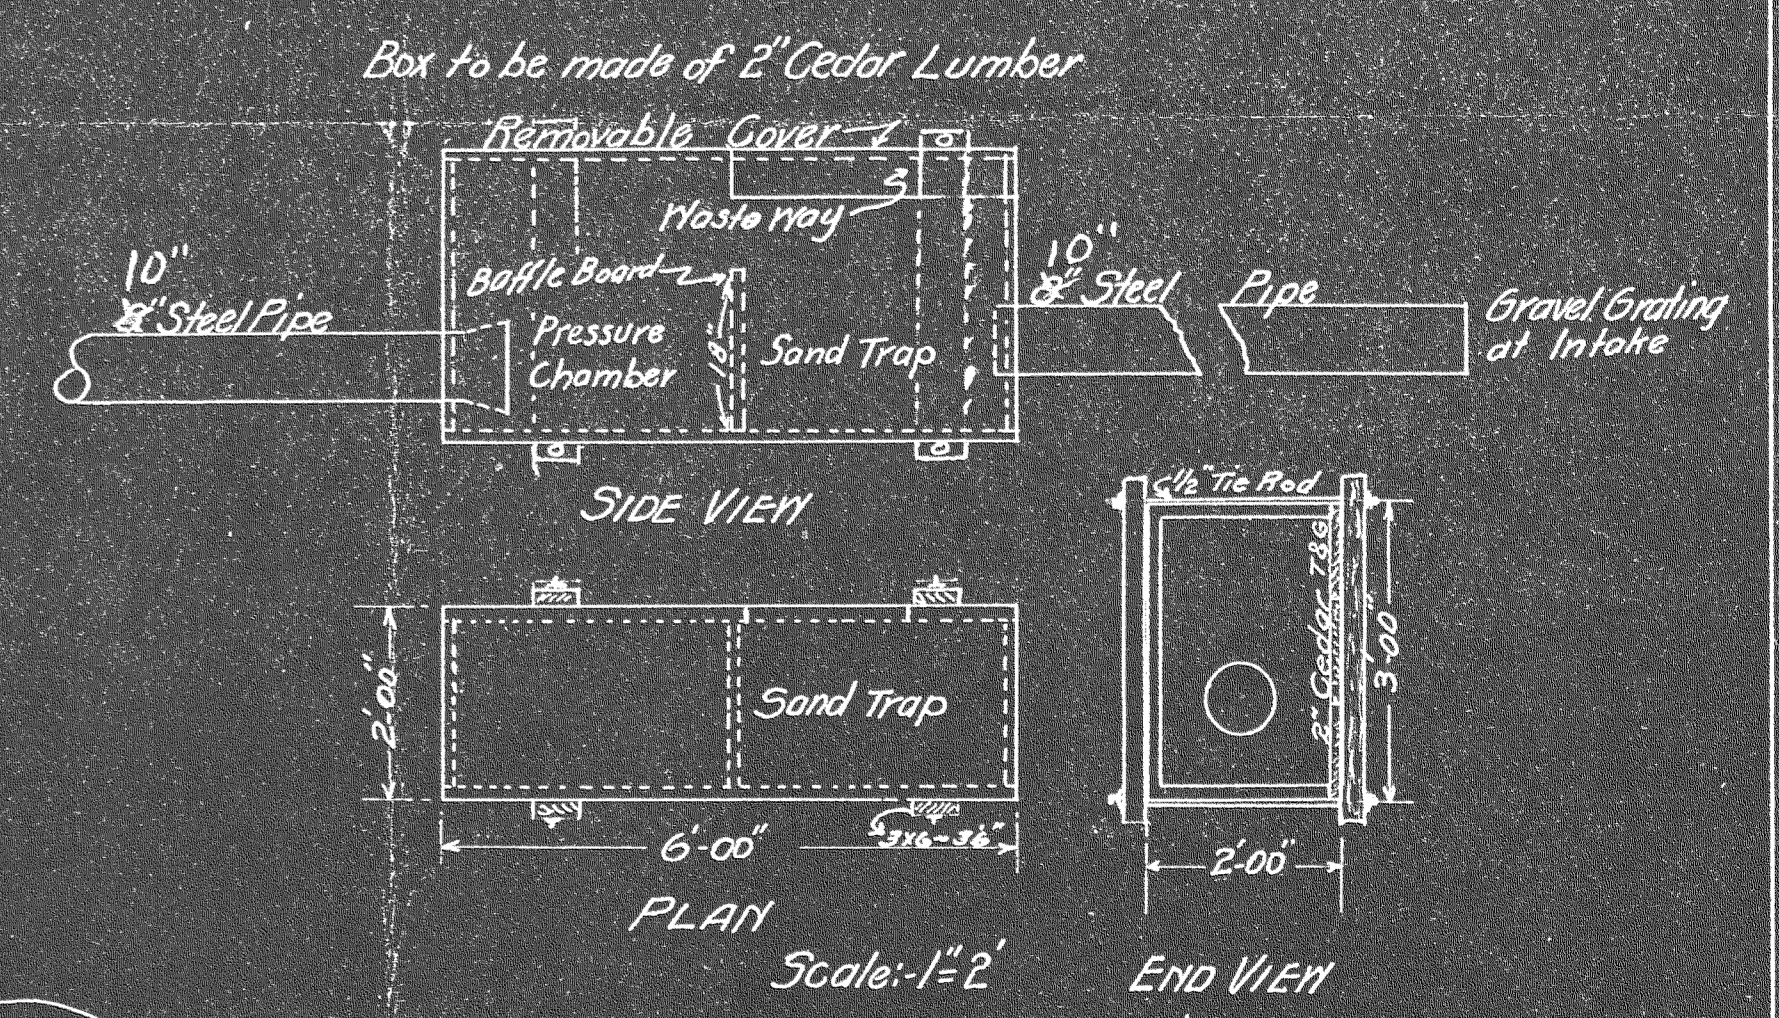


DATE	
BY	
FINAL SURVEY	
SURVEY PLOTTED	
NOTE BOOK AREA	
NO. CHECKED	


DATE	
BY	
ORIGINAL SURVEY	
SURVEY PLOTTED	
NOTE BOOK AREA	
NO. CHECKED	

EXTENSION OF DOMESTIC WATER SUPPLY LINE FOR CASCADE LOCKS_ORE.

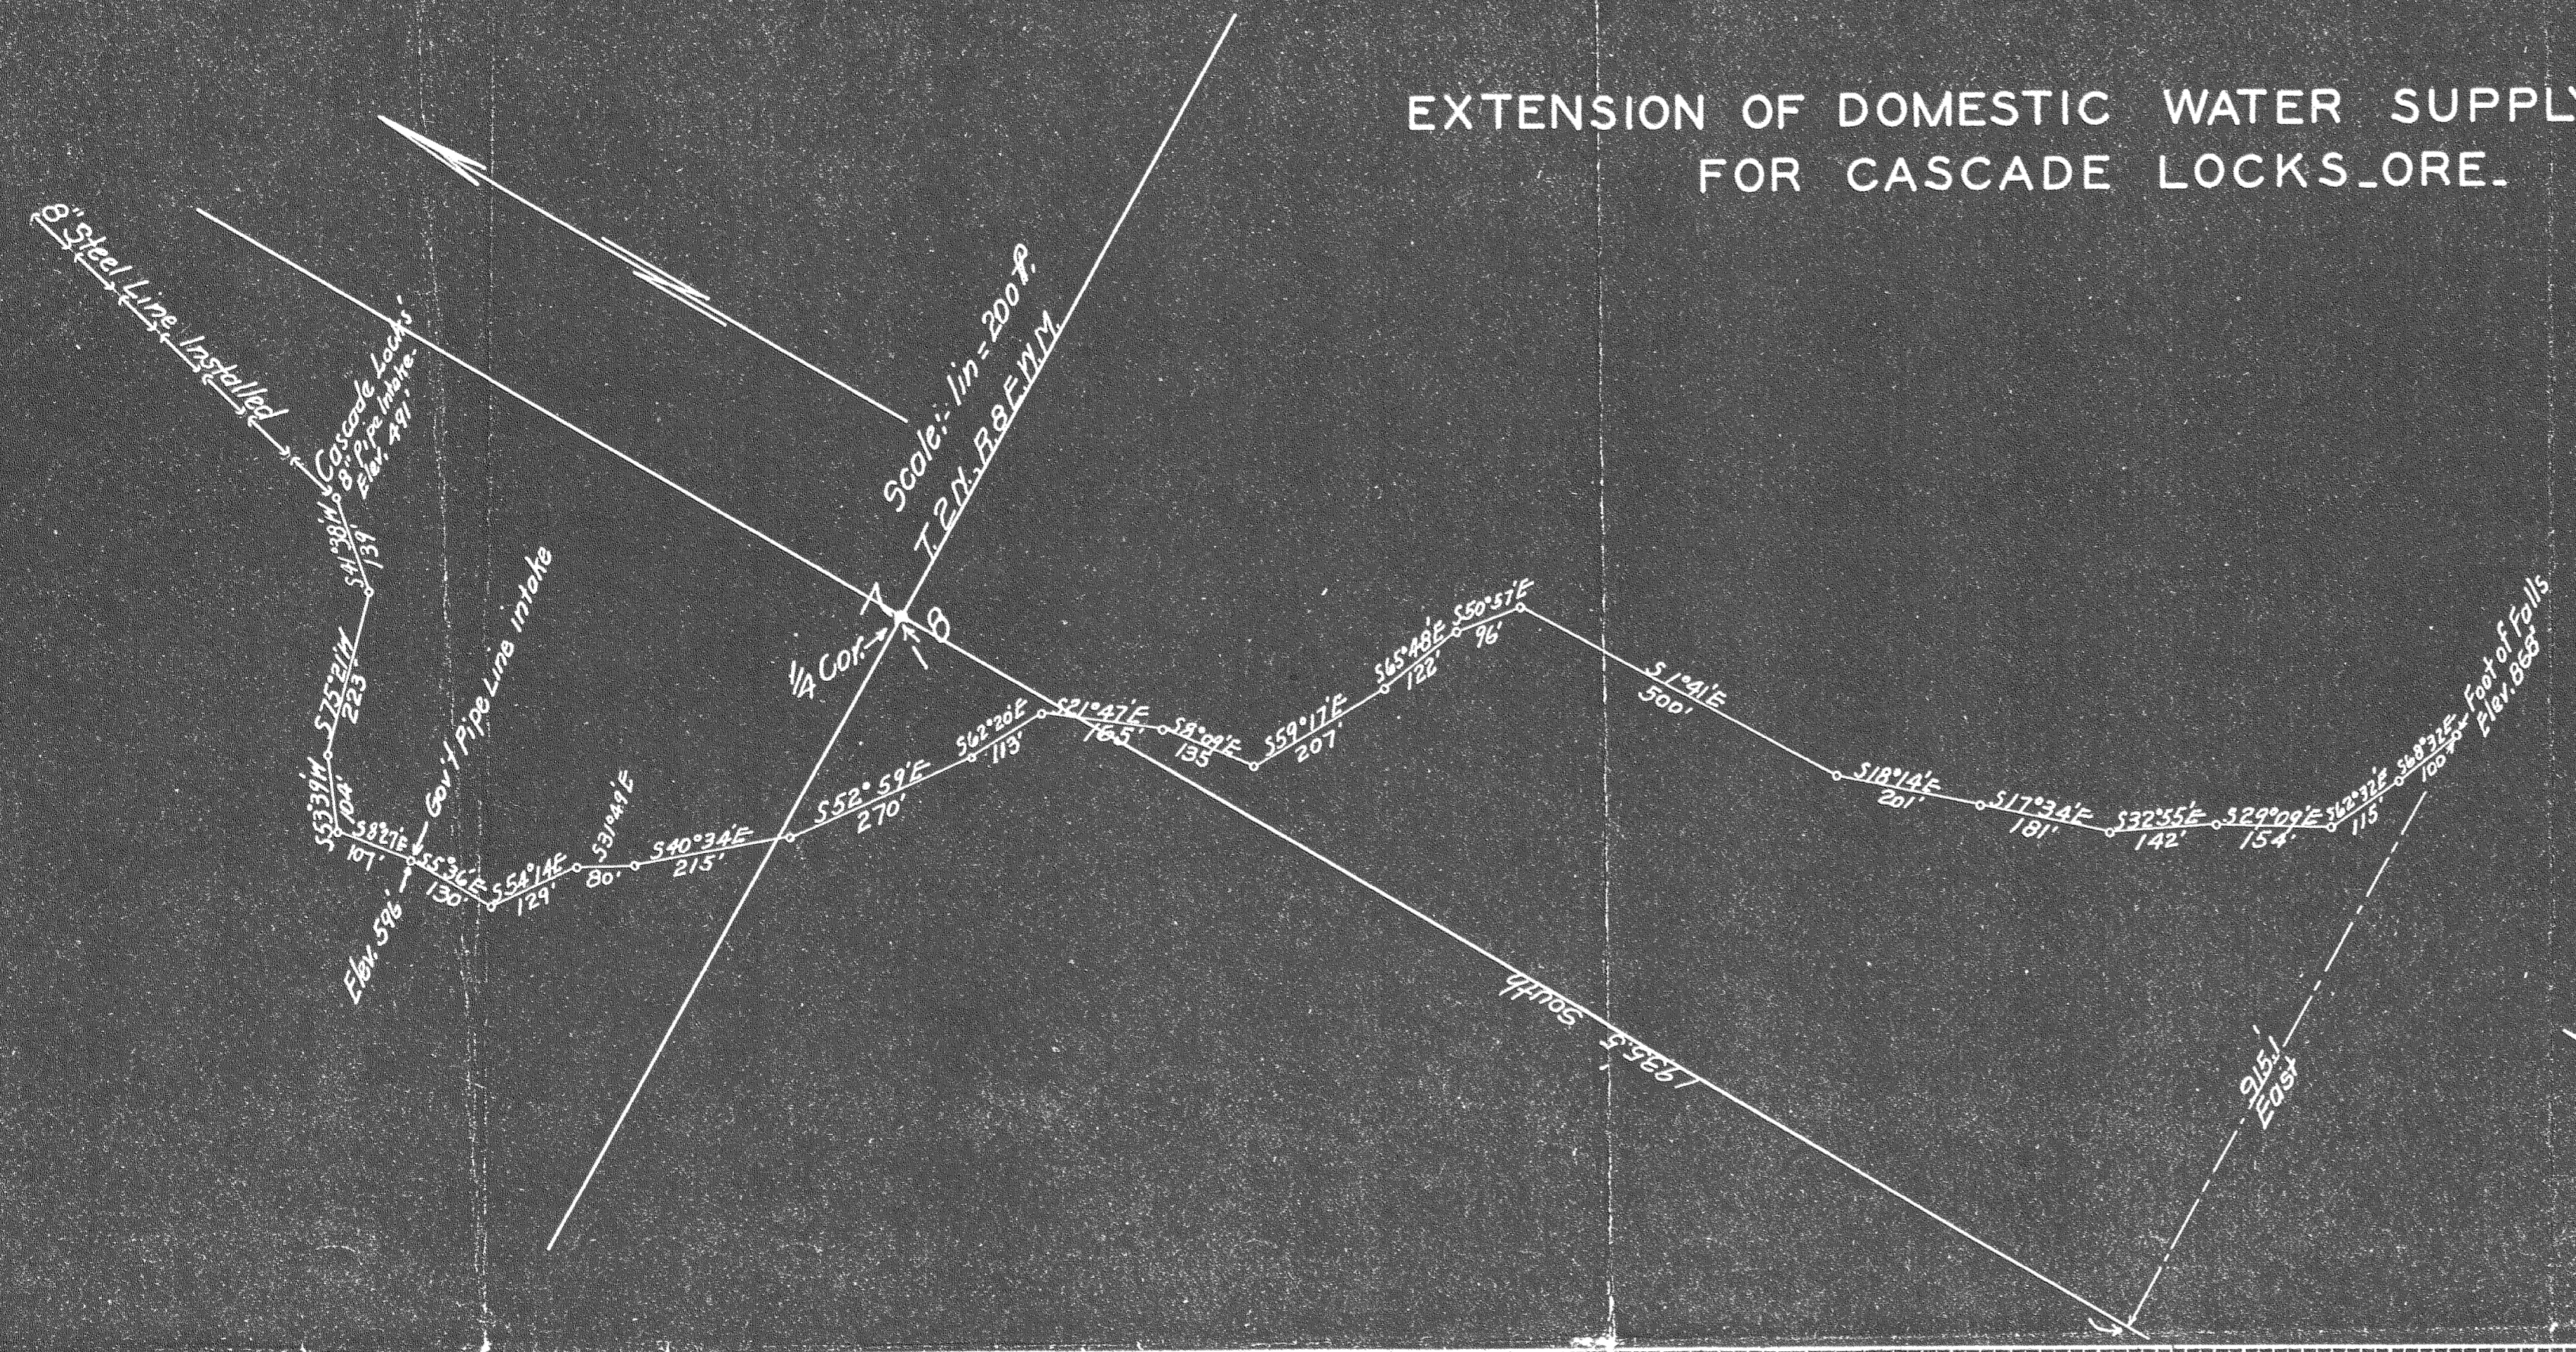

PROFILE

Scale: Horiz. 1"=100'
Vert. 1"=50'

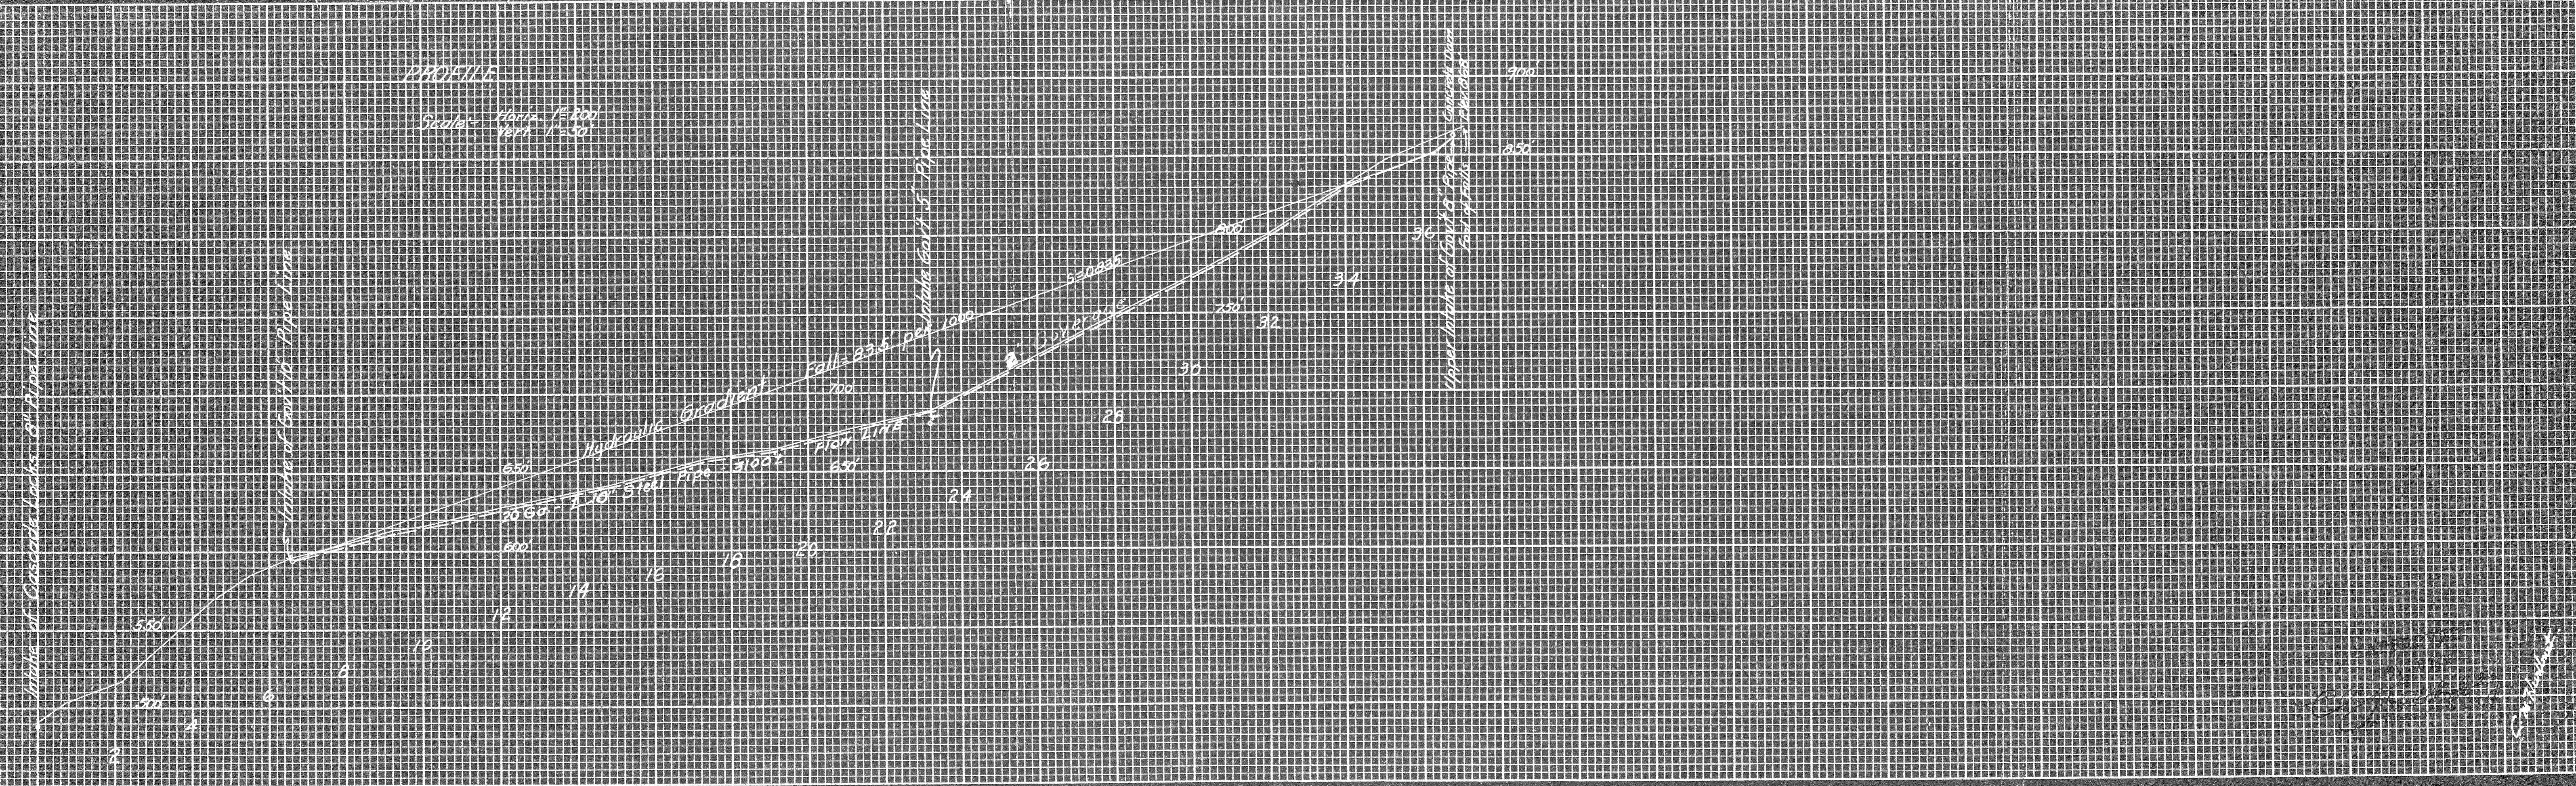

Checked
Approved
Date

58805