


PLOT PLAN
FOR
SCHOOL BLDG
ST. MARYS CHURCH
HOOD RIVER, ORE.

x 400 = SPOT ELEV.

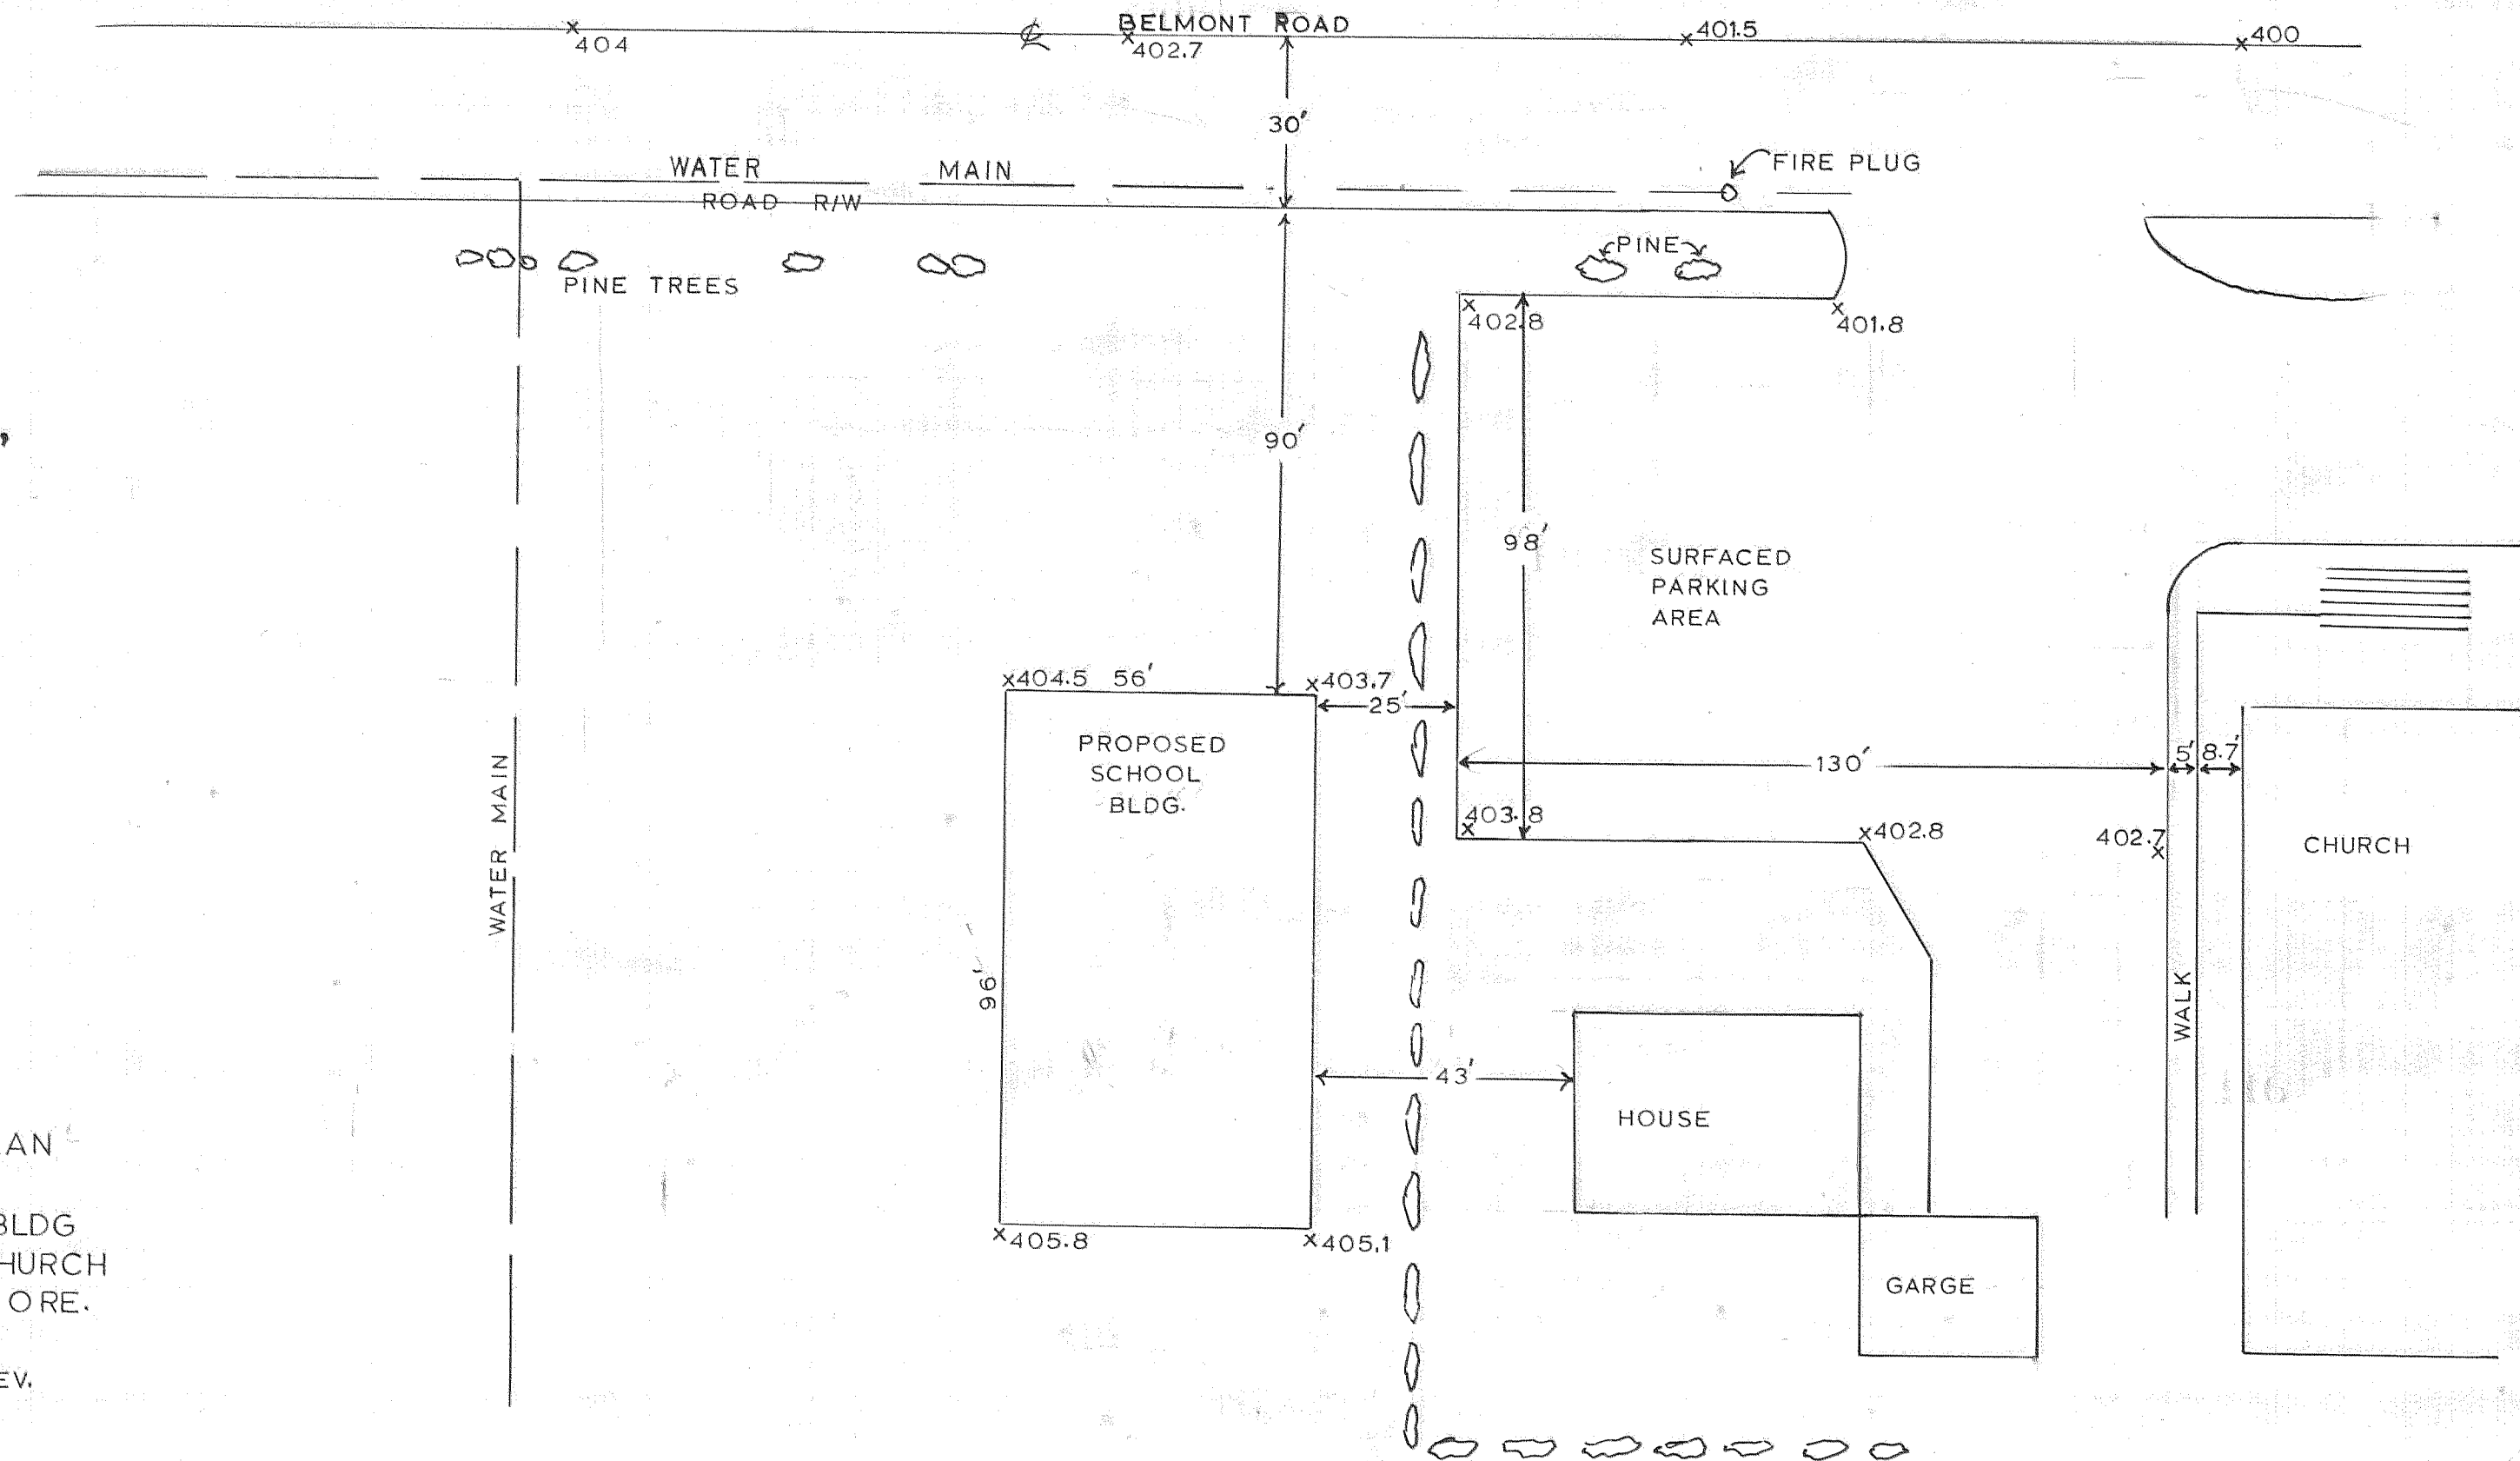

1167 8-530