


FILED

SEP 28 1971

By *Clyde W. Clabey*  
COUNTY SURVEYOR

DEPUTY

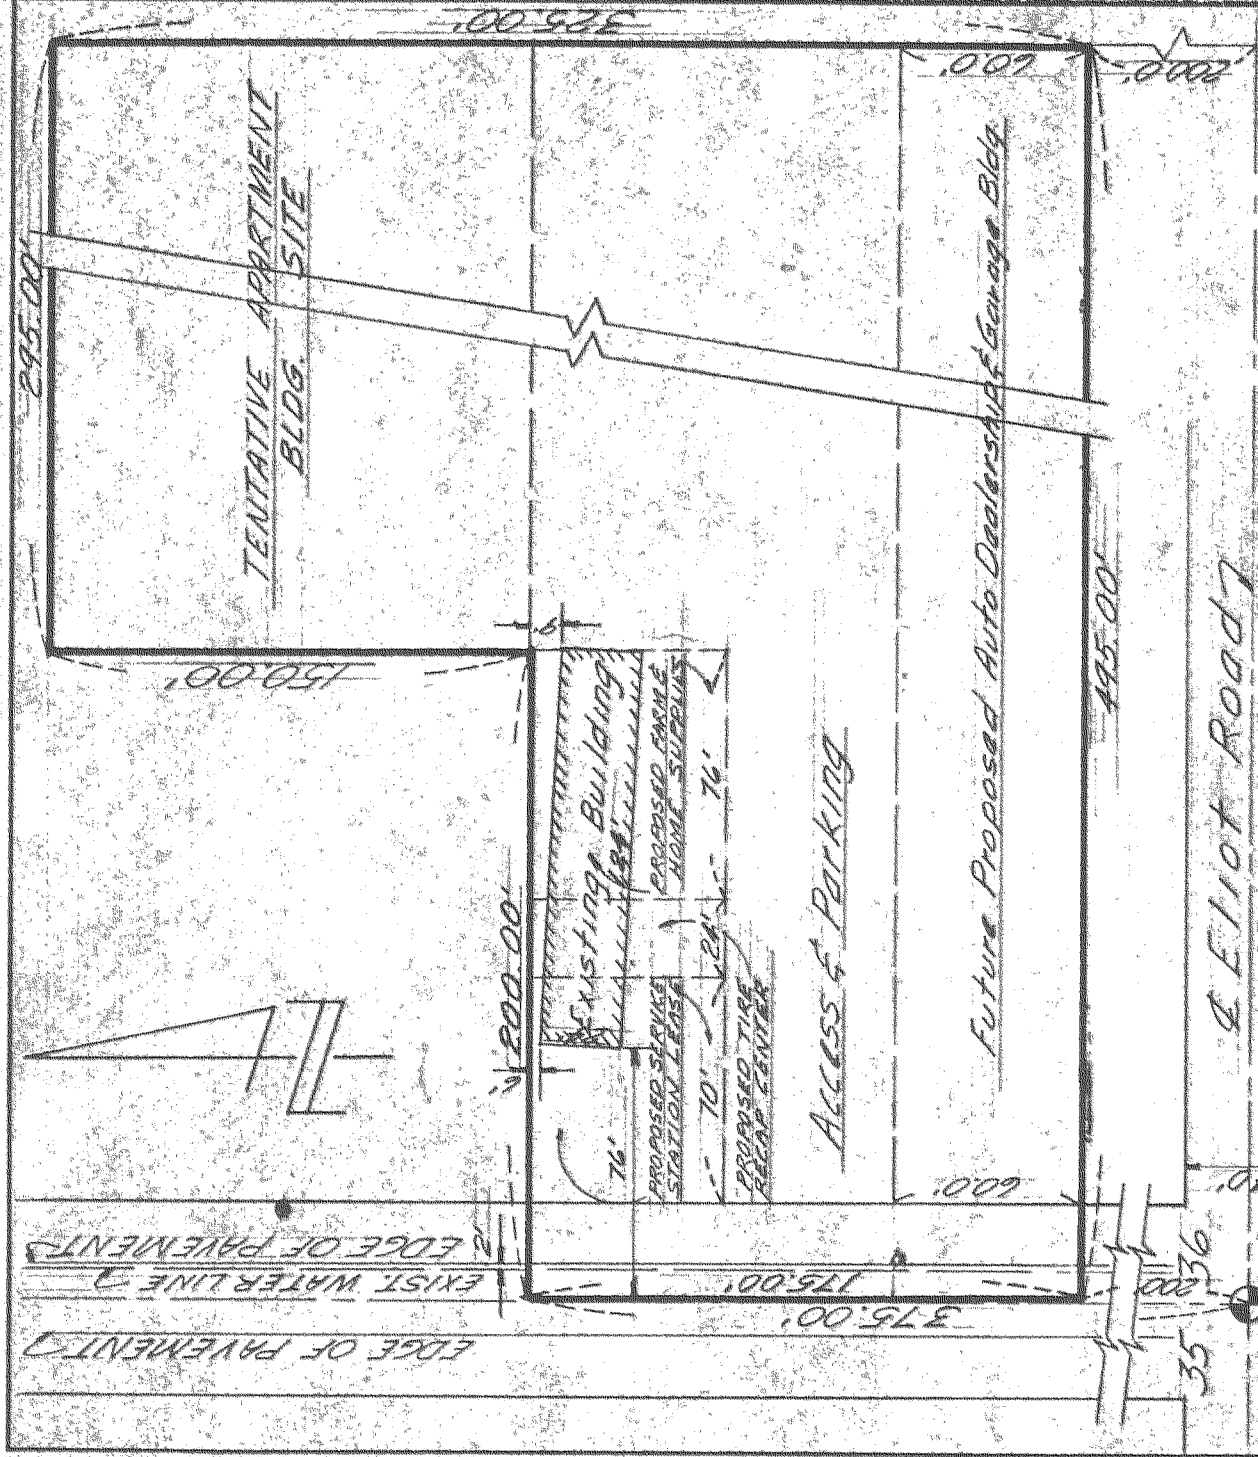

Elliott Road

Tucker Road

#27

Date	No.	Revisions		By	App.
Design		Scale	1"=60.0'		
Supp. Sec.	SW 1/4 Sec. 36, T 3 N, R 10 E MM	Date	1-27-68		
Drawn	CLB/T	Sheet	of		
Appr.	CLB	Wk. Or. No.	2872		
PROPOSED DEVELOPMENT of WOODY SMITH TRACT SW 1/4 Sec. 36, T 3 N, R 10 E MM HOOD RIVER COUNTY, OREGON					