


VICINITY SKETCH
 - OF -
 DERBY POWER PROJECT
 In Sec. 7, T. 1. N. R. 10. E. W. 1. M.
 HOOD RIVER CO., OREGON.
 SCALE 1" = 500'

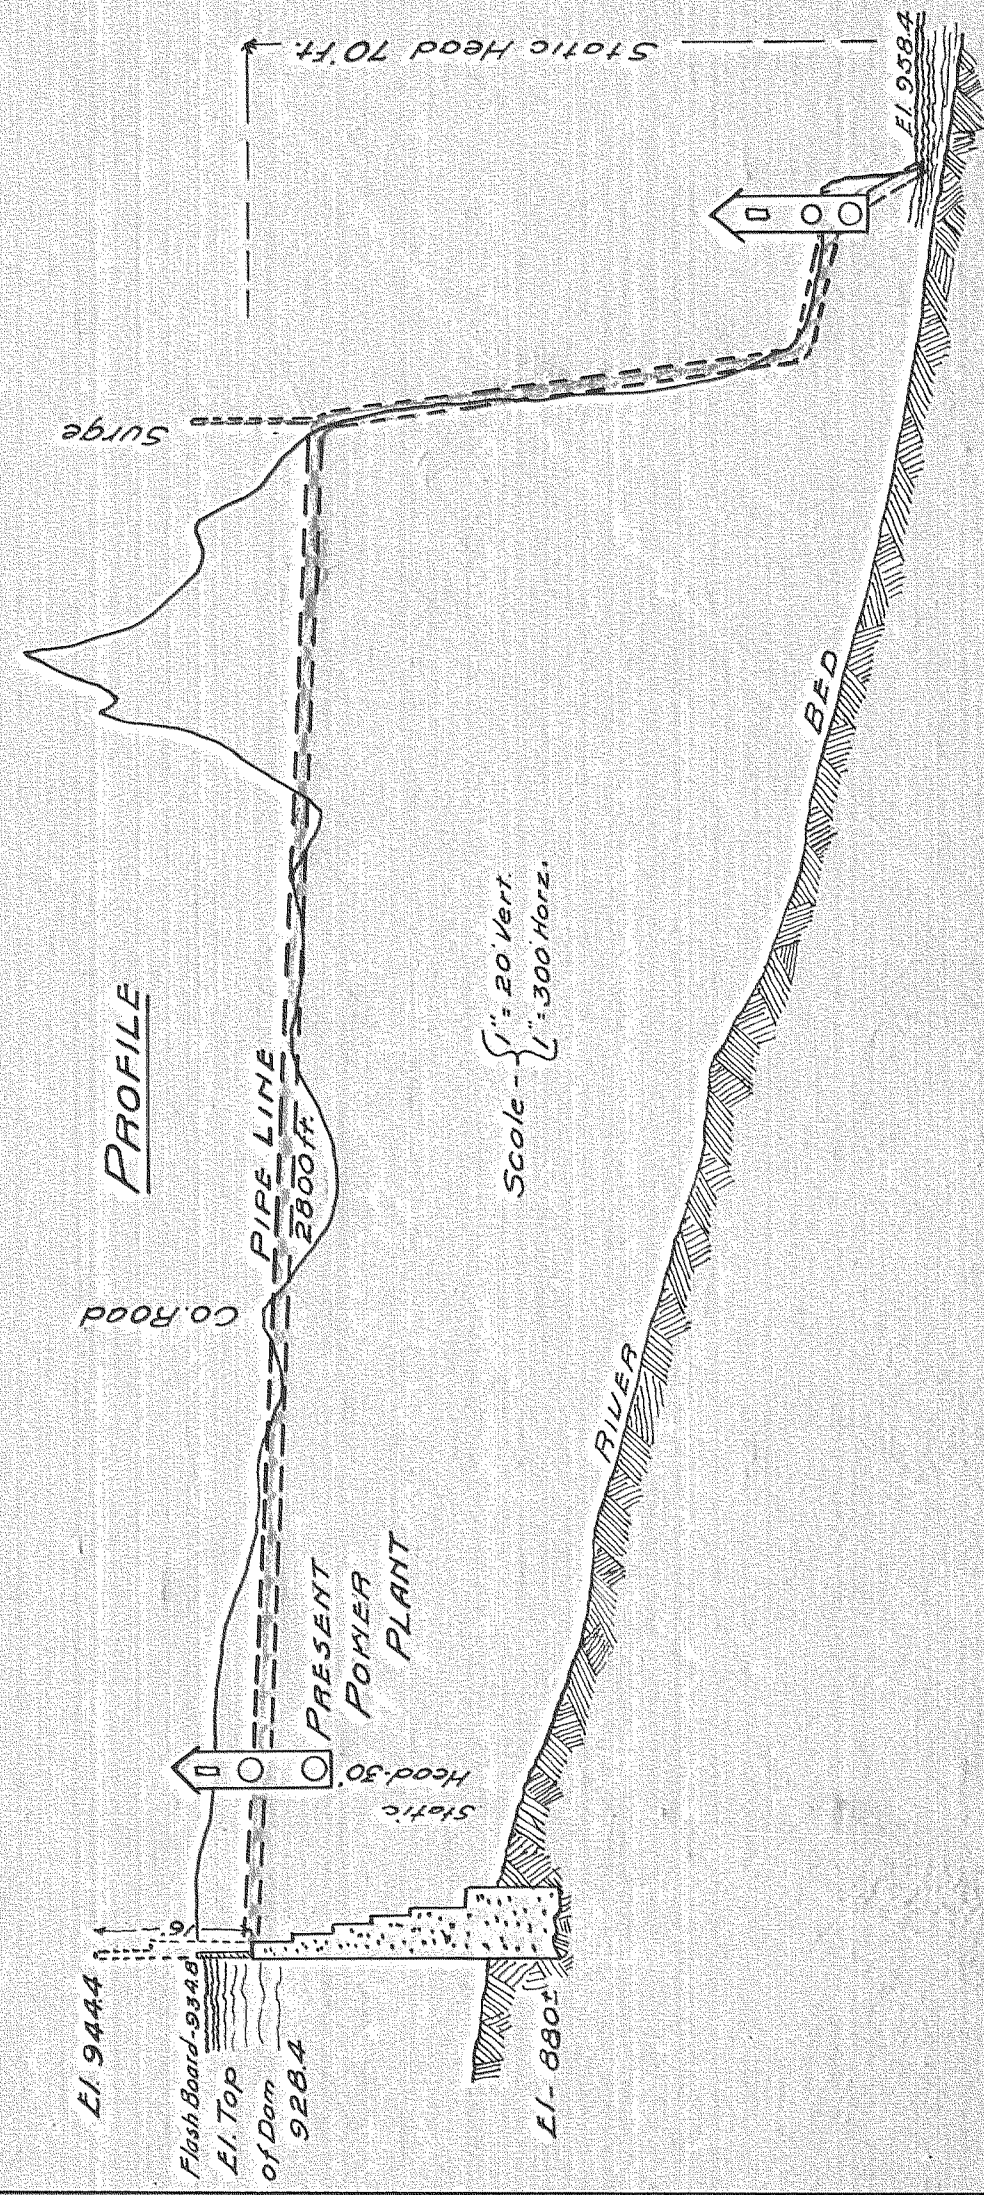

C. M. Hulbert
 2/3/28
 ORE. ENGR. LICENSE # 766
 1966 6-083