



Scale: - 1" = 1'

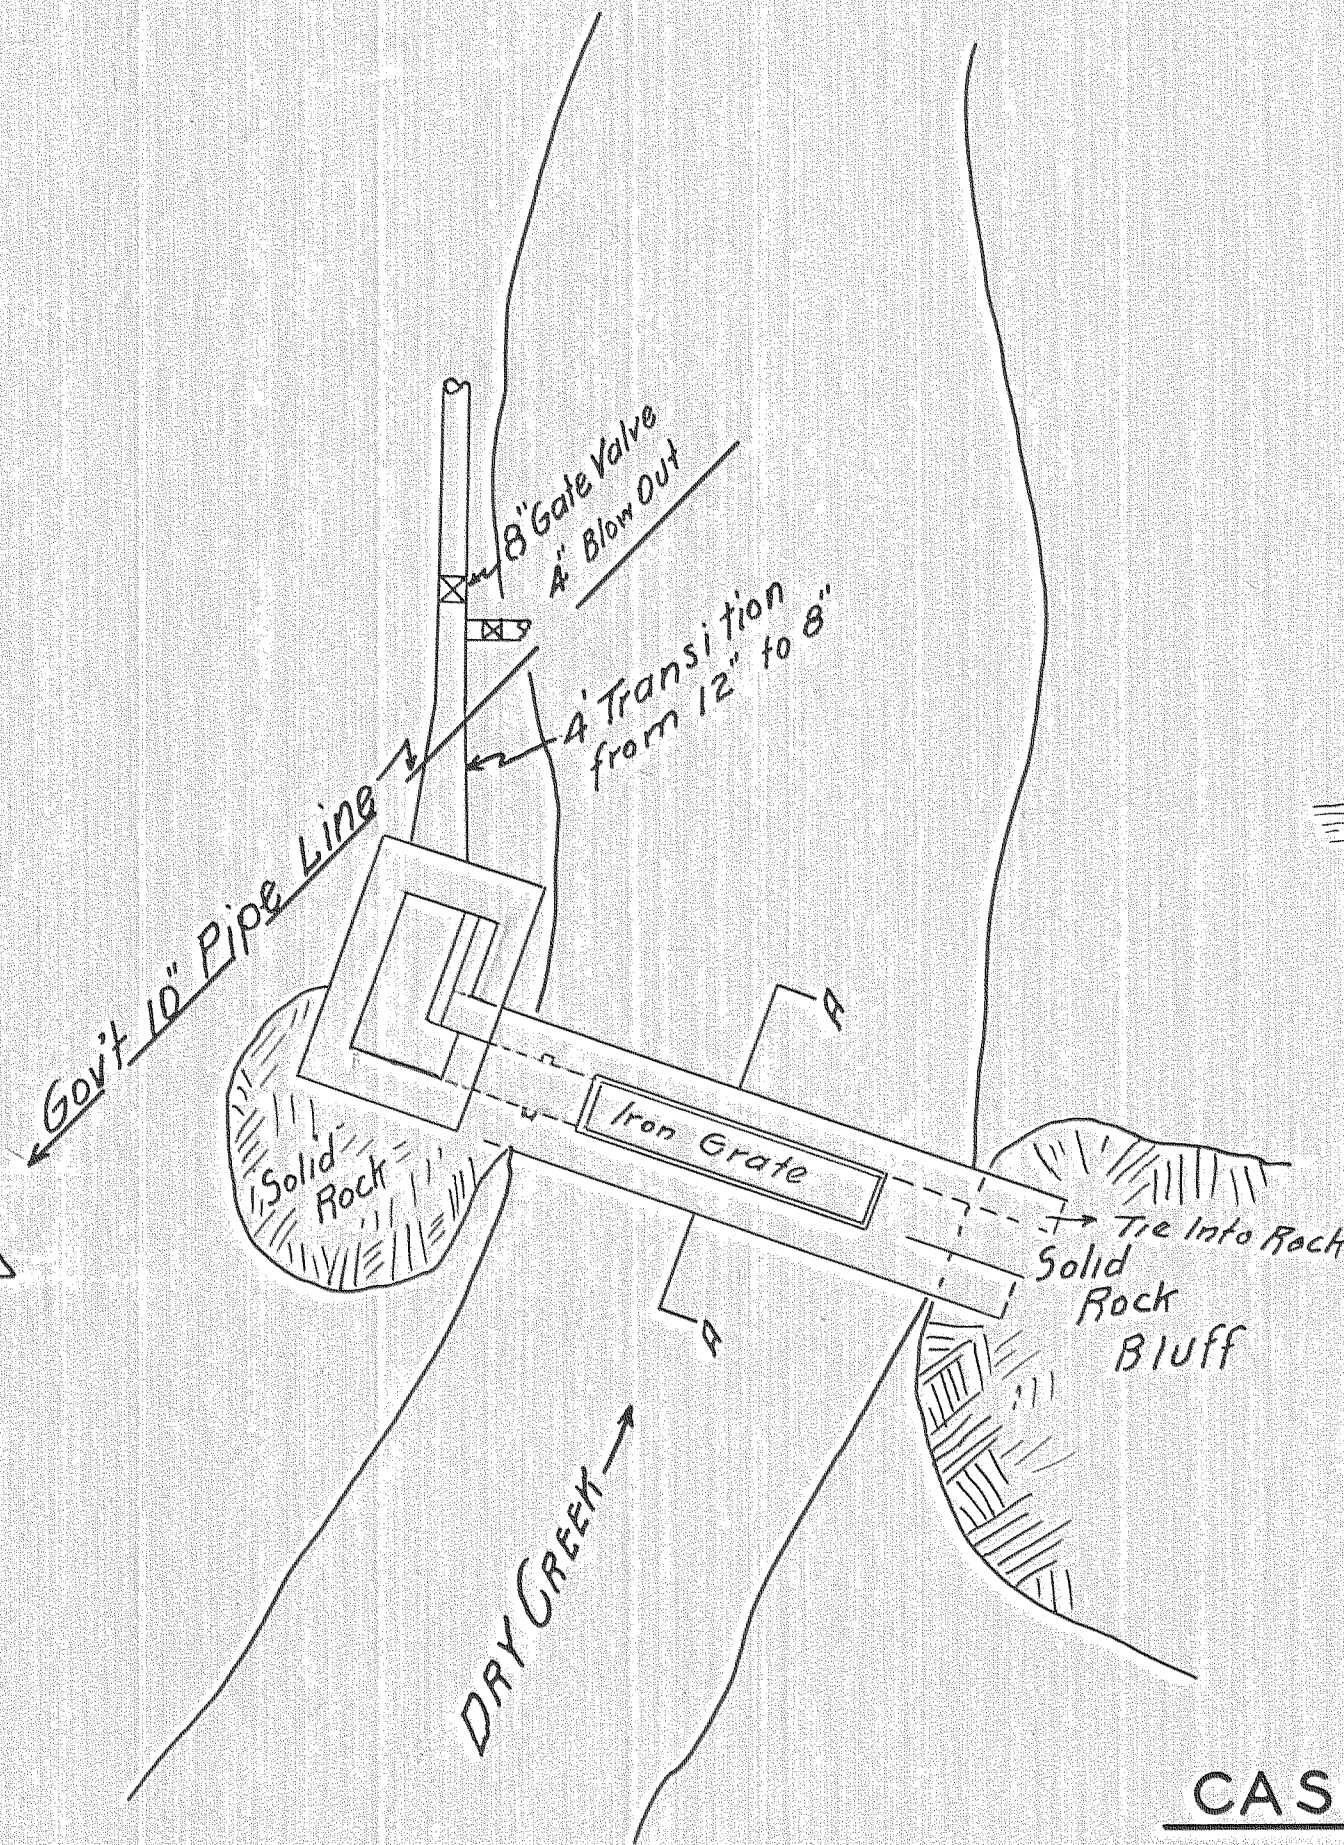

Intake Details

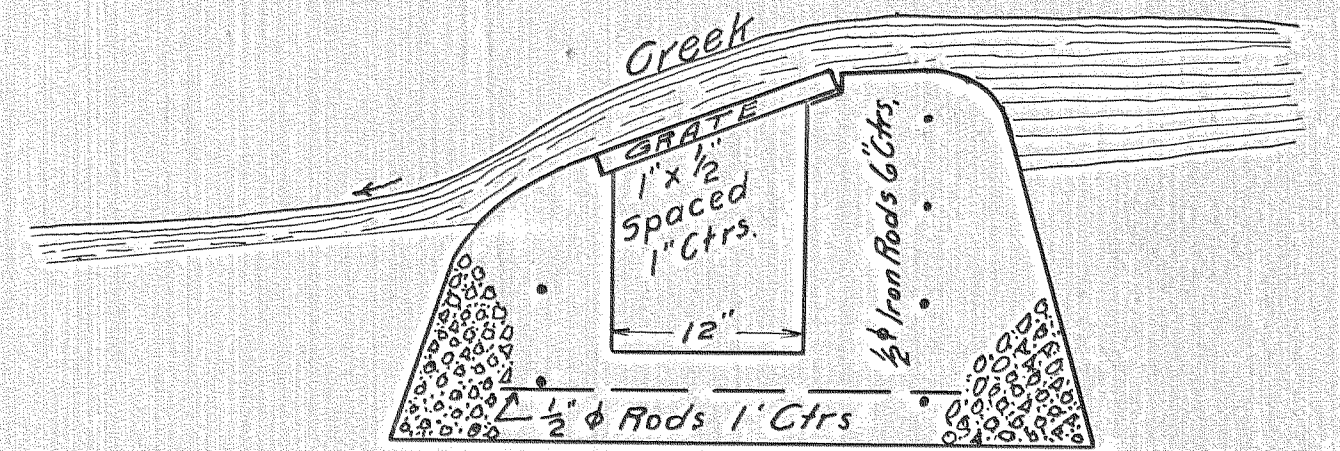

Section A-A
OF
WEIR
Scale: - 1" = 1'

CASCADE LOCKS WATER SUPPLY