


WASHINGTON

COLUMBIA RIVER

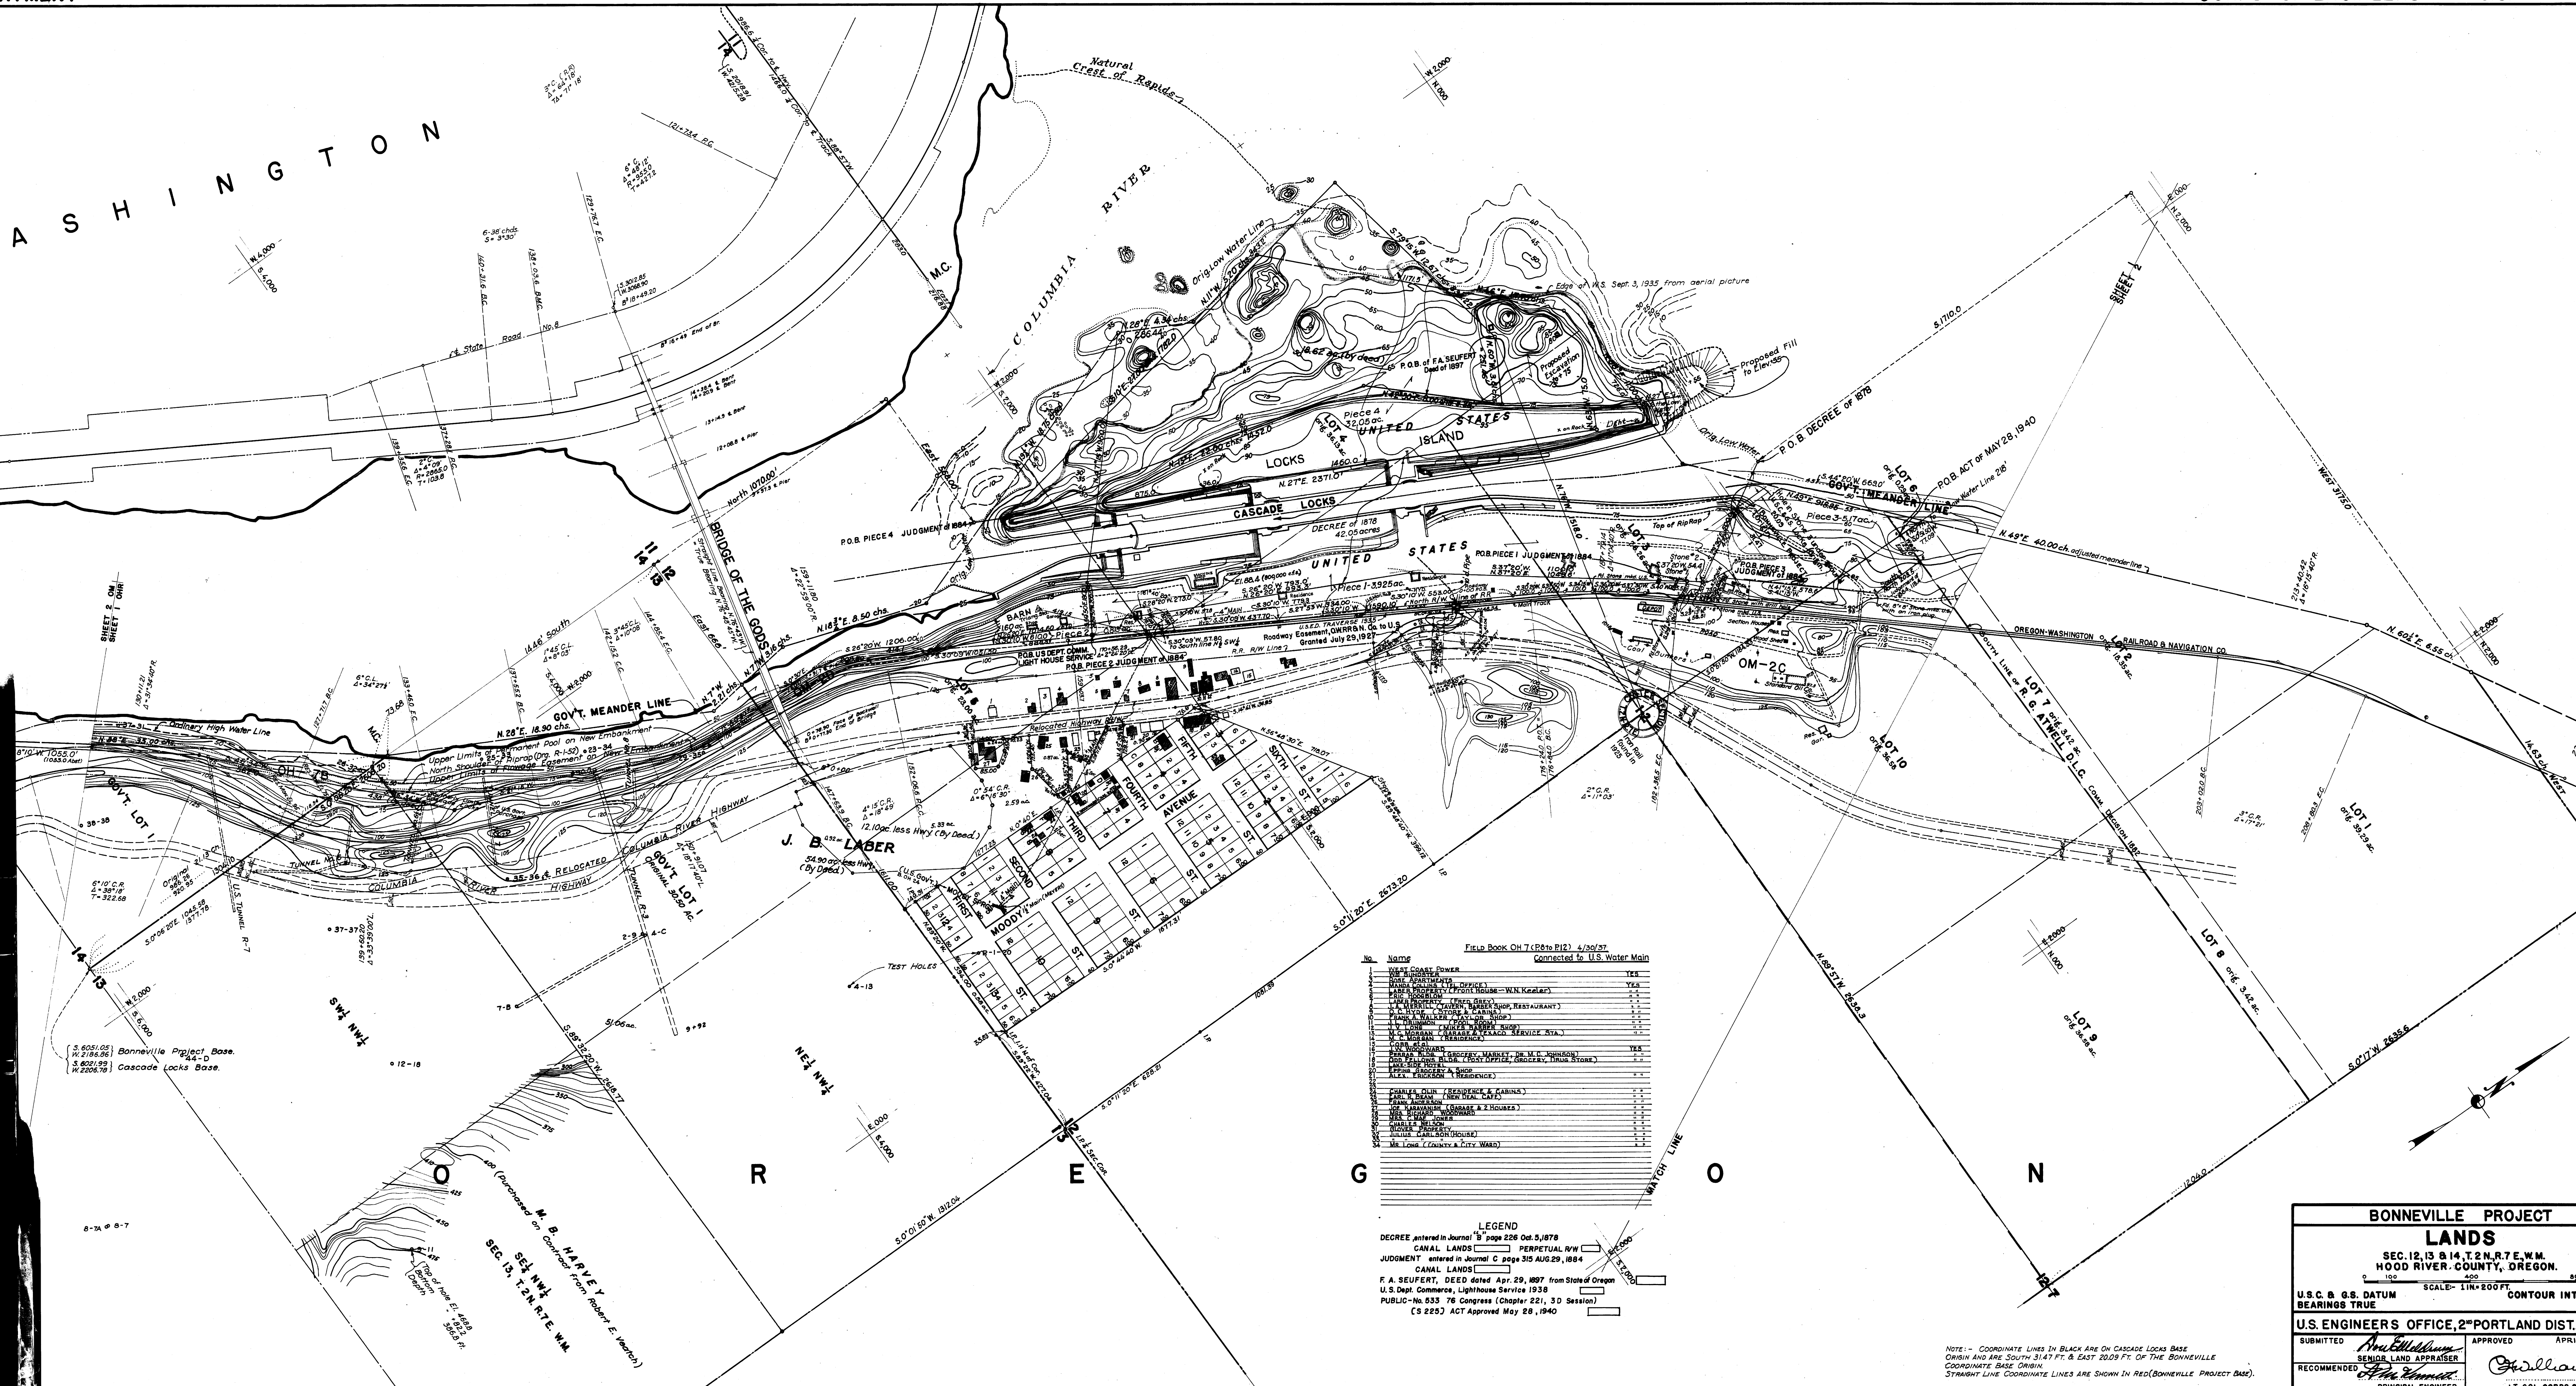

Field Book OH 7 (P8 to P12) 4/30/37
Connected to U.S. Water Main

No.	Name	Remarks
LEGEND

DECREE entered in Journal B page 226 Oct. 5, 1878
CANAL LANDS PERPETUAL R/W

JUDGMENT entered in Journal C page 315 Aug. 29, 1884
CANAL LANDS

F. A. SEUFERT, DEED dated Apr. 29, 1897 from State of Oregon
U.S. Dept. Commerce, Lighthouse Service 1938

PUBLIC No. 533 76 Congress (Chapter 221, 3D Session)
(S 225) ACT Approved May 28, 1940

BONNEVILLE PROJECT

LANDS

SEC. 12, 13 & 14, T. 2 N., R. 7 E., W. M.
HOOD RIVER COUNTY, OREGON.

SCALE - 1 1/4" = 200 FT.
CONTOUR INTERVAL 5 FT.

U.S.C. & G.S. DATUM BEARINGS TRUE

U.S. ENGINEERS OFFICE, 2ND PORTLAND DIST., (OREGON)

SUBMITTED *Wm. J. Keiser* APPROVED APRIL 24TH 1936

RECOMMENDED *Wm. J. Keiser* PRINCIPAL ENGINEER

LT. COL. CORPS OF ENGINEERS

NOTE: - COORDINATE LINES IN BLACK ARE ON CASCADE LOCKS BASE
ORIGIN AND ARE SOUTH 31.47 FT. & EAST 2009 FT. OF THE BONNEVILLE
COORDINATE BASE ORIGIN
STRAIGHT LINE COORDINATE LINES ARE SHOWN IN RED (BONNEVILLE PROJECT BASE)