


HOOD RIVER COUNTY  
WASCO COUNTY

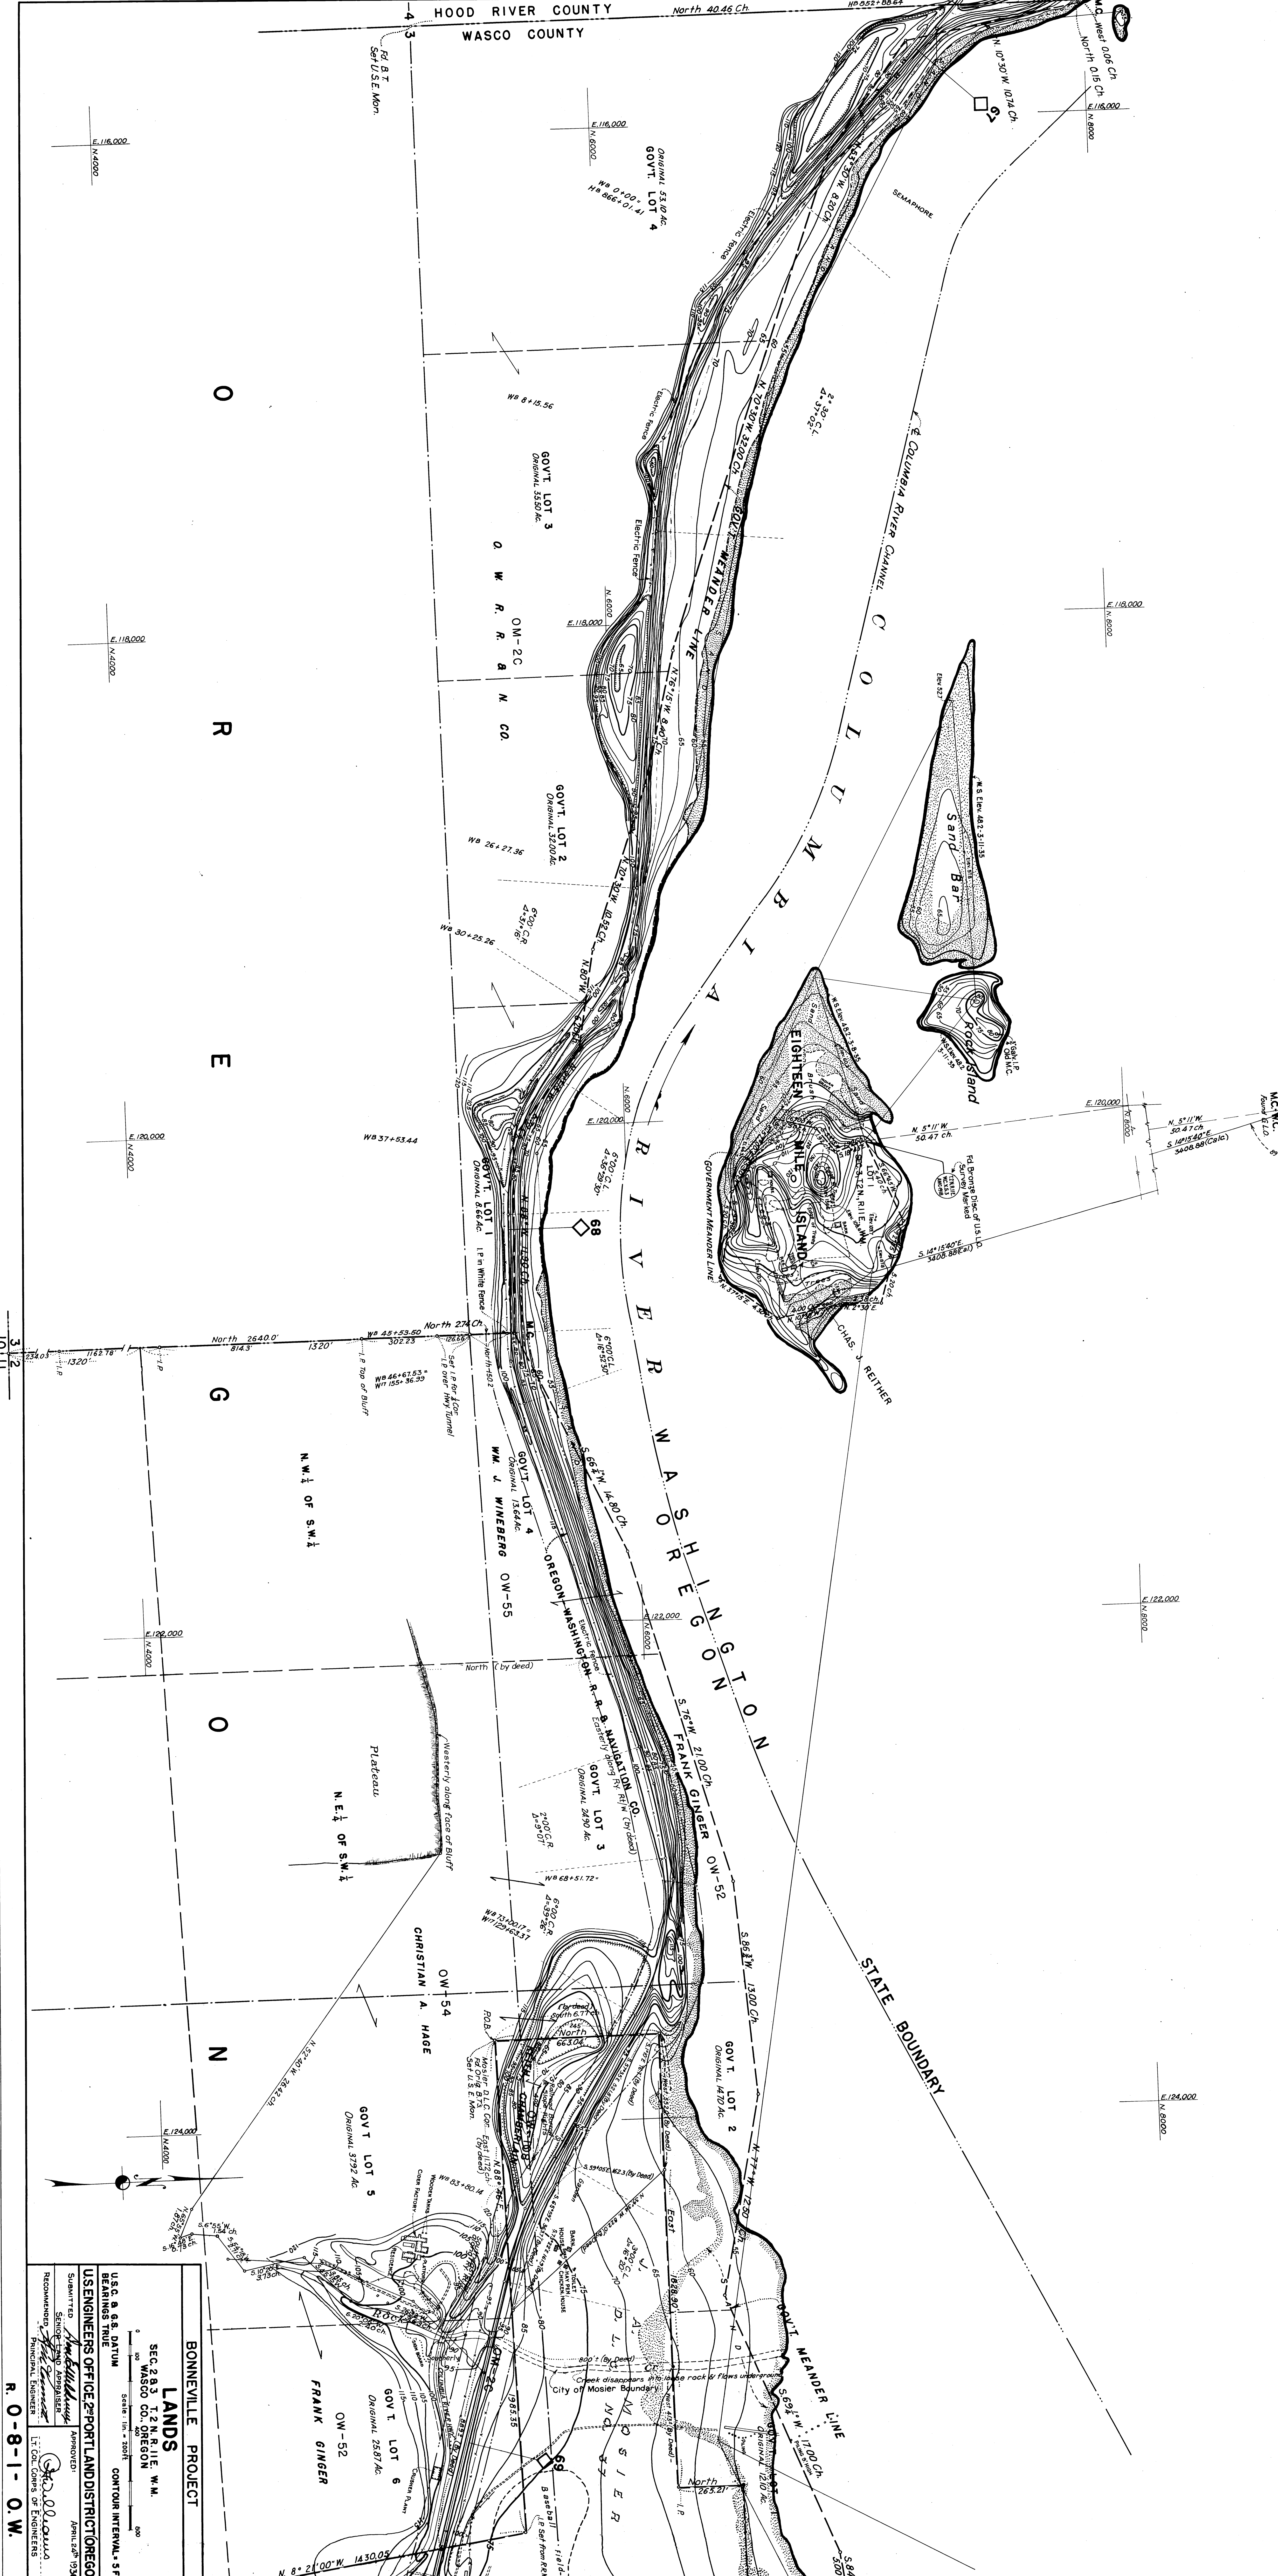

O  
R  
E  
G  
O  
N

G  
O  
V  
T.  
L  
O  
T  
S

N  
O  
R  
T  
H

**BONNEVILLE PROJECT  
LANDS**

SEC. 283, T. 2 N. R. 11 E. W. M.  
WASCO CO., OREGON

U.S.C. & G.S. DATUM  
CONTOUR INTERVAL - 5 FT.

US ENGINEERS OFFICE (2<sup>ND</sup> PORTLAND DISTRICT (OREGON))  
BEARINGS TRUE

APPROVED: [Signature]  
RECOMMENDED: [Signature]

Principal Engineer

APRIL 28<sup>TH</sup> 1936

R-O-8-1-O.W.