



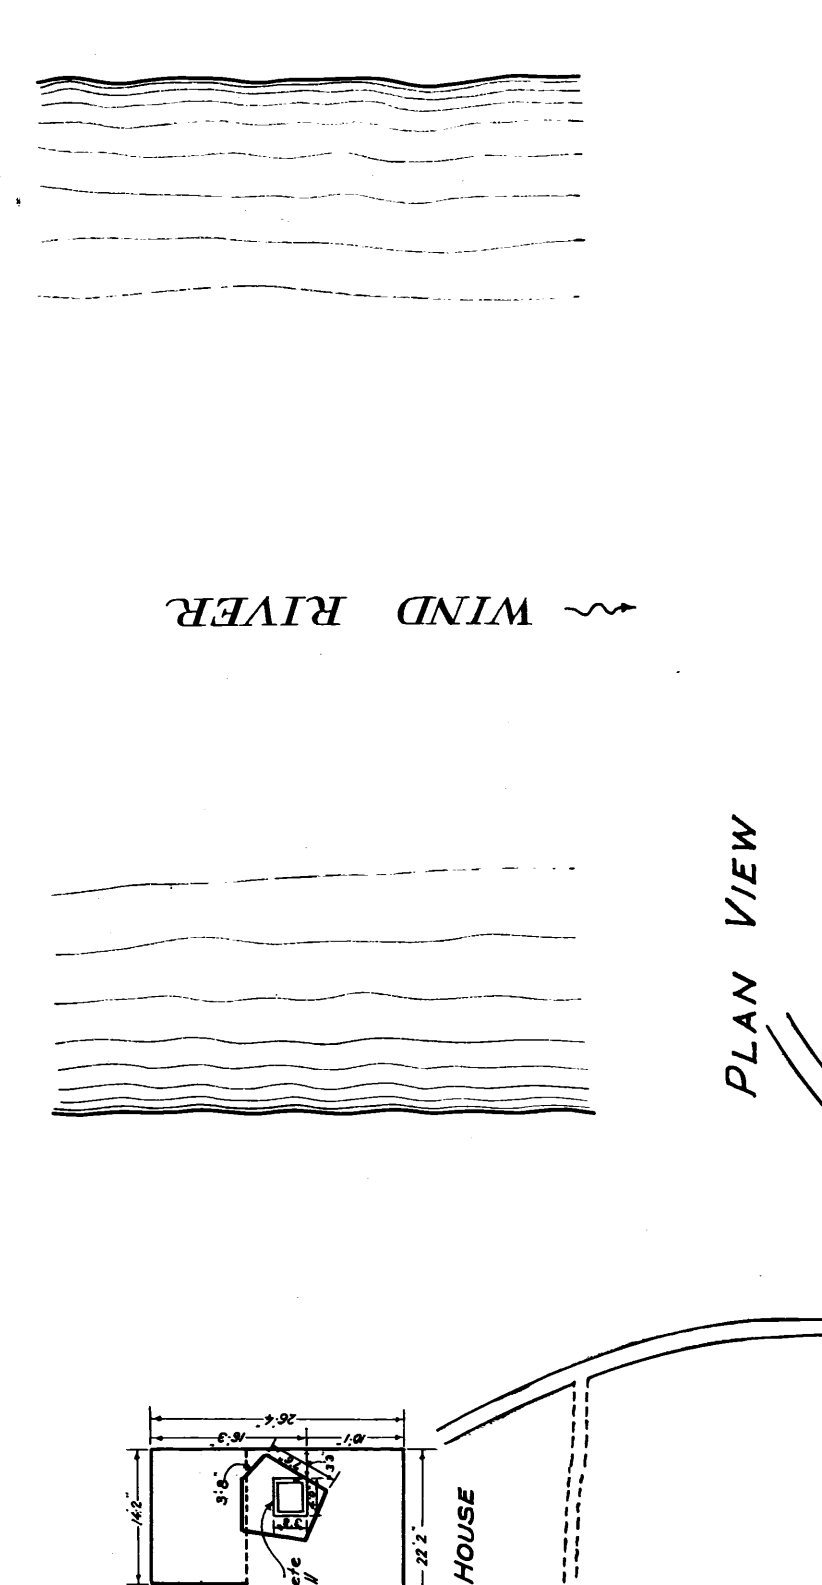

CROSS SECTION - RIVER CHANNEL
ST. MARTINS HOT SPRINGS
October 14th 1935

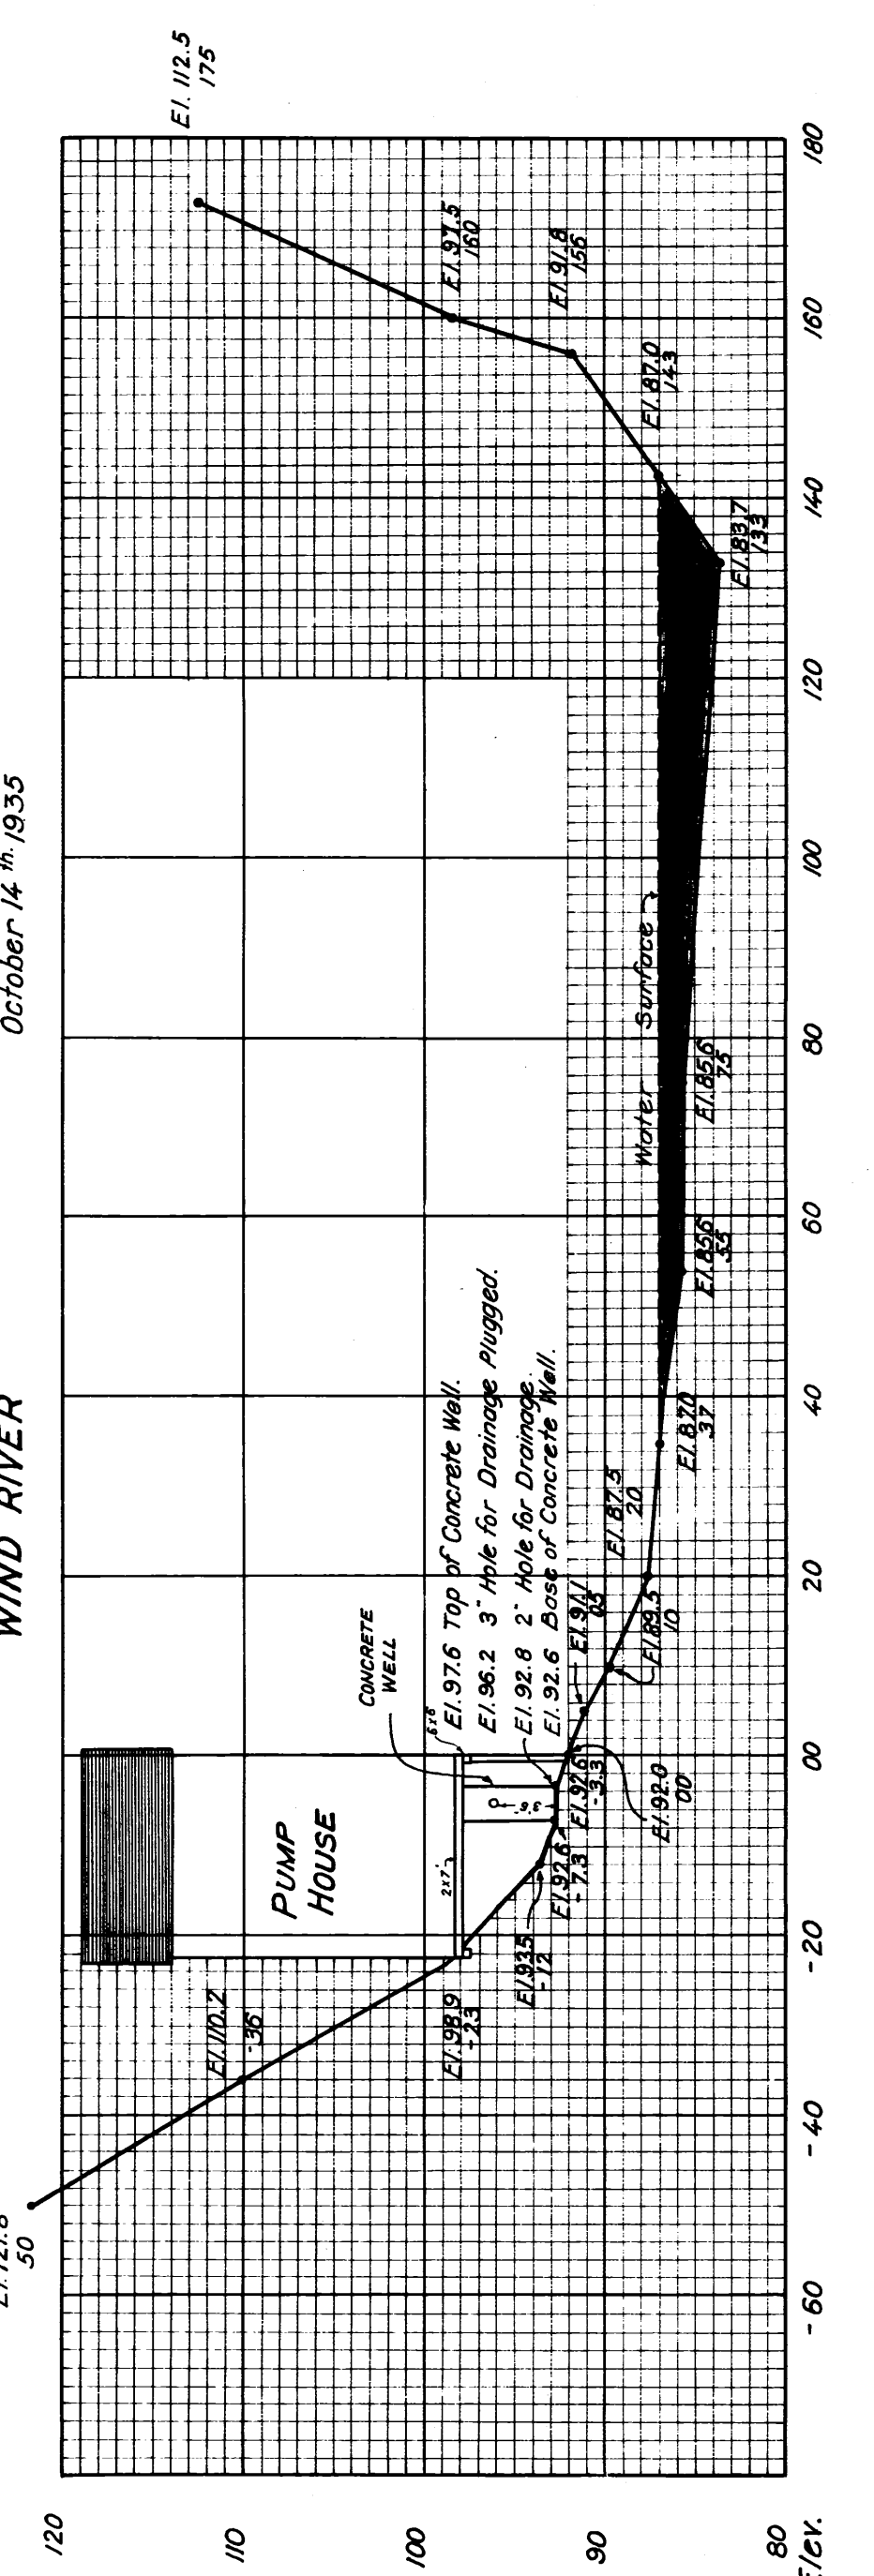

BONNEVILLE PROJECT

LANDS
SECTIONS 22, 23, 24 AND 25, T. 12 N., R. 10 E., S. 10 E.,
SHAWANNA COUNTY, WASHINGTON

U. S. C. & G. S.
BEARINGS TRUE
SCALE: 1 in. = 200 FT.
CONTOUR INTERVAL: 5 FT.

U. S. ENGINEERS OFFICE, PORTLAND DISTRICT
RECOMMENDED BY: [Signature]
SUBMITTED BY: [Signature]

REVISED TO DATE: AUG. 22, 1950
BY: [Signature]
REVISION: [Signature]

R. 0-17-6A 61