
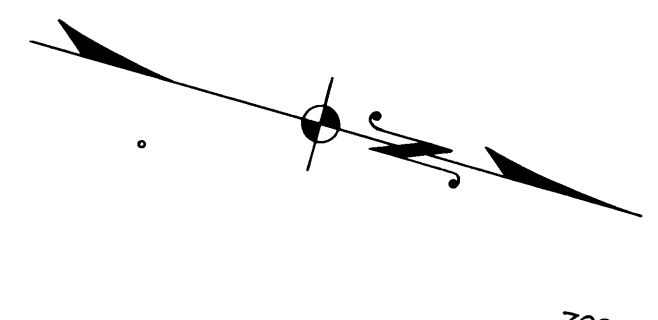


C O L U M B I A

W A S H I N G T O N

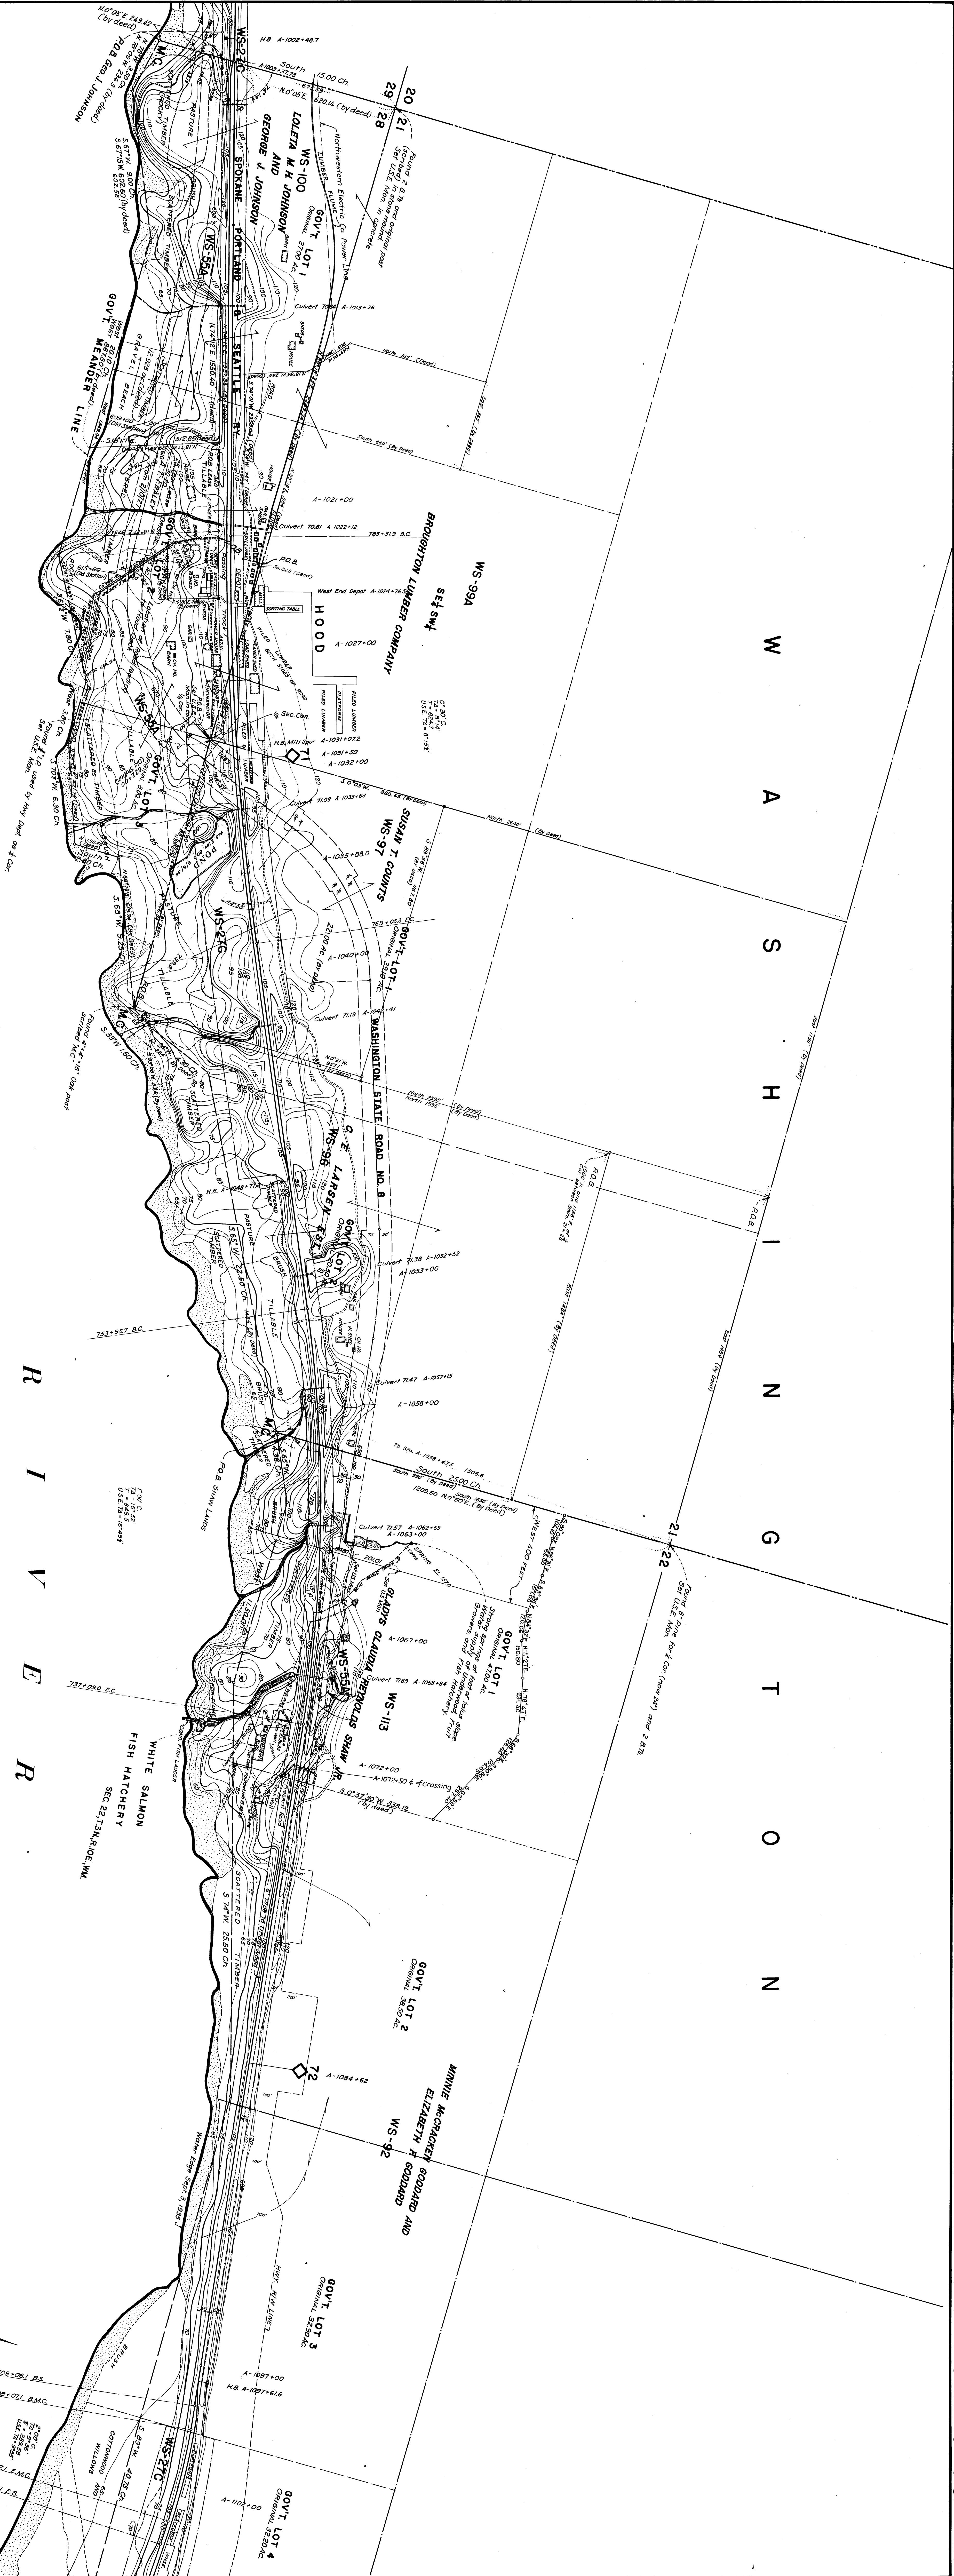

BONNEVILLE PROJECT

LANDS

SECTIONS 21, 22 & 28 T.3N. R.10E. W.4M.

SCALE 1"=200 FT. CONTOUR INTERVAL - 5 FT.

U.S.G. & G.S. DATUM BEARINGS TRUE

U.S. ENGINEER OFFICE 2ND PORTLAND DIST. OREGON

APPROVED: October 30th 1928

RECOMMENDED: [Signature]

RECORDED: [Signature]

REQUISITION: [Signature]

RECORDED: [Signature]

REQUISITION: [Signature]

RECORDED: [Signature]

REQUISITION: [Signature]

RECORDED: [Signature]

REQUISITION: [Signature]

R. O-17-13 W.S.