

LAND CORNER MONUMENT RECORD

INDEX FILE No. A13 *USDA-FOREST SERVICE*

LOCATION


CC 398

HOOD RIVER COUNTY
STATE OF OREGON
WILLAMETTE MERIDIAN

R. 8 E.

T.
2
N.

| | | | | | | |
|--|----|----|----|----|----|----|
| | | | ● | | | |
| | 6 | 5 | 4 | 3 | 2 | 1 |
| | 7 | 8 | 9 | 10 | 11 | 12 |
| | 18 | 17 | 16 | 15 | 14 | 13 |
| | 19 | 20 | 21 | 22 | 23 | 24 |
| | 30 | 29 | 28 | 27 | 26 | 25 |
| | 31 | 32 | 33 | 34 | 35 | 36 |

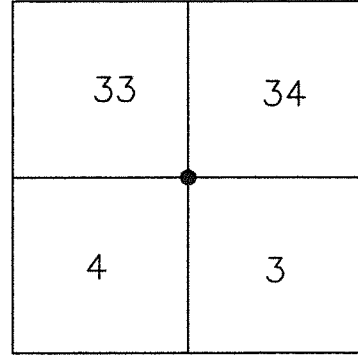


TOWNSHIP 2 NORTH

RANGE 8 EAST

SECTION CORNER 3/4/33/34

TYPE OF MONUMENT; TIES TO BEARING TREES, OBJECTS, etc.

(SKETCH)

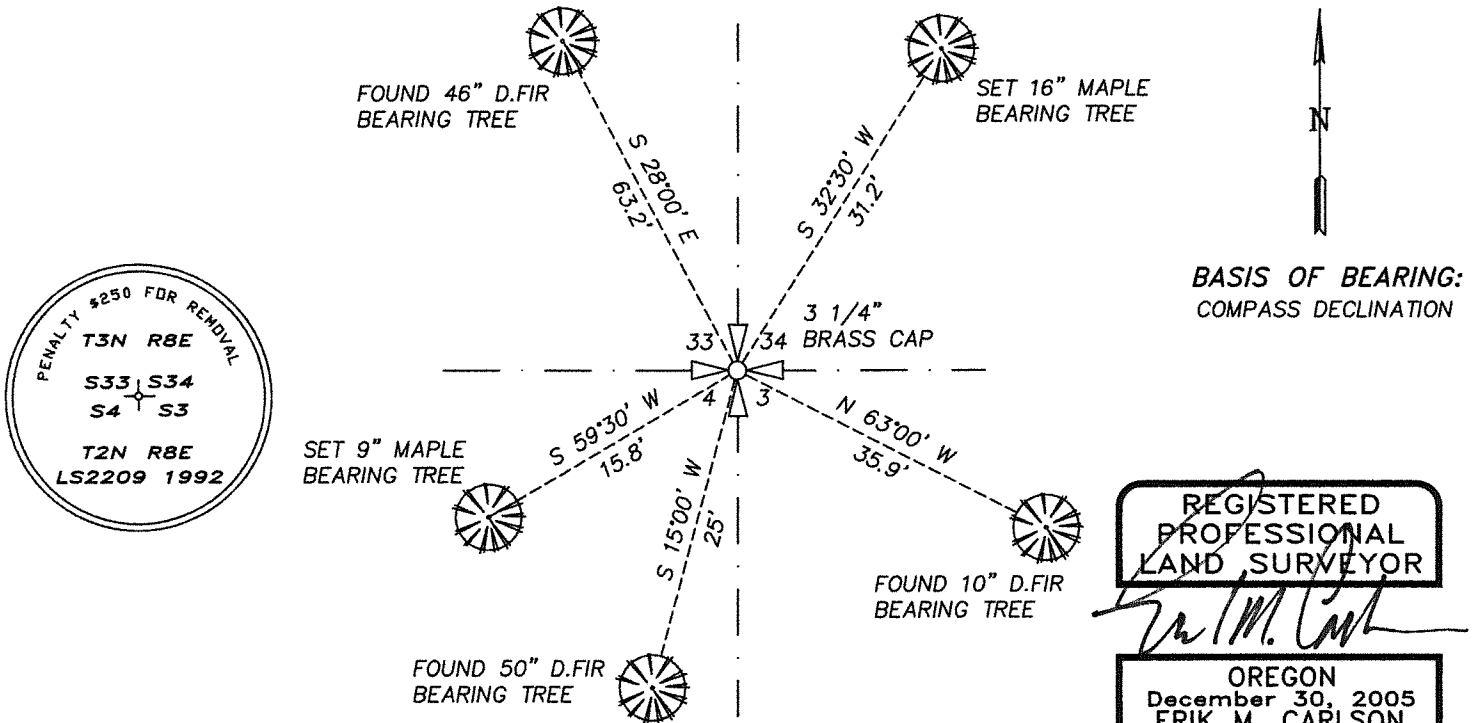

Found 3 1/4" brass cap monumenting the Section corner (A-13) common to Section 3, 4, 33 and 34, of Township 2 North, Range 8 East.

Existing references:

- 46" D.fir with tags bears (mag) North 28° West a distance of 63.2 feet. set washer.
- 50" D.fir South 15° West a distance of 25 feet.
- 10" D.fir with tags and washer bears (mag) South 63° East a distance of 35.9 feet.

New references set:

- 16" Maple with tags and washer bears (mag) North 32°30' East a distance of 31.2 feet.
- 9" Maple with tags and washer bears (mag) South 59°30' West a distance of 15.8 feet.

REGISTERED
PROFESSIONAL
LAND SURVEYOR

OREGON
December 30, 2005
ERIK M. CARLSON
72306

Expires: December 31, 2023

REMARKS: (History of Corner, etc.)

- 8/1935 - FOUND STONE WITH CROSS, BONNEVILLE LANDS PROJECT, 0-7-4 OHR
- 5/1992 - 14"x14"x14" BASALT STONE FOUND WITH 'X' SCRIBED ON IT.
- 5/25/1992 - 2 1/2" X 36" ALUMINUM PIPE WITH 3 1/4" ALUMINUM CAP SET BY L.S. 2209.
- BURIED STONE NEXT TO MONUMENT, C.S.93070

DIRECTIONS TO CORNER: FROM INTERSECTION OF SE FRONTAGE ROAD AND WYETH ROAD HEAD EASTERLY ON WYETH ROAD APPROXIMATELY 1.5 MILES TO A GRAVEL ACCESS ROAD ON THE SOUTH SIDE OF THE ROAD THAT GOES TO POWER LINES. TAKE ACCESS ROAD AND HEAD WESTERLY APPROXIMATELY 2000 FEET THEN HEAD DOWN STEEP HILL TO THE NORTH APPROXIMATELY 220 FEET TO THE MONUMENT.

NAME: ERIK M. CARLSON

DATE: JULY 20, 2022

TITLE: TERRA SURVEYING

REGISTRATION NO. OR PLS 72306

SECTION OR SUBDIVISION


| | |
|----|----|
| 33 | 34 |
| 4 | 3 |

CORNER No.

398

TWP....., RANGE....., W.M.

CORNER DESCRIPTION

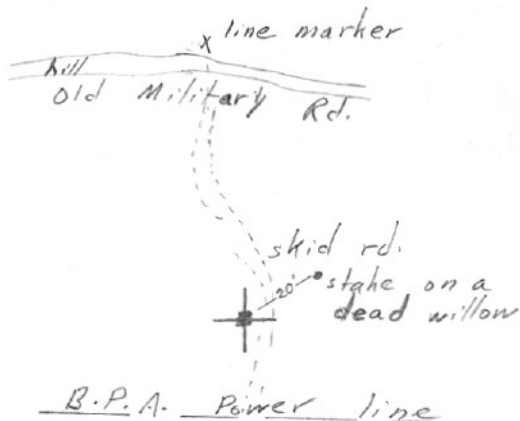

Sec. Cor.

10" x 10" x 10" rock
with (+)

600' s. of line
marker

W.O. REF. _____

CARD

OF