


Contributed H. Line
 DETAILED M.A.D.
BEALS CORNER - DOUGHERTY CORNER
 WOODWORTH RIVER COUNTY ROAD
 W. R. MERITT RES. ENGR. SCALE 1" = 100'
 NOV. 1933

7E 4-19
 SH. 1

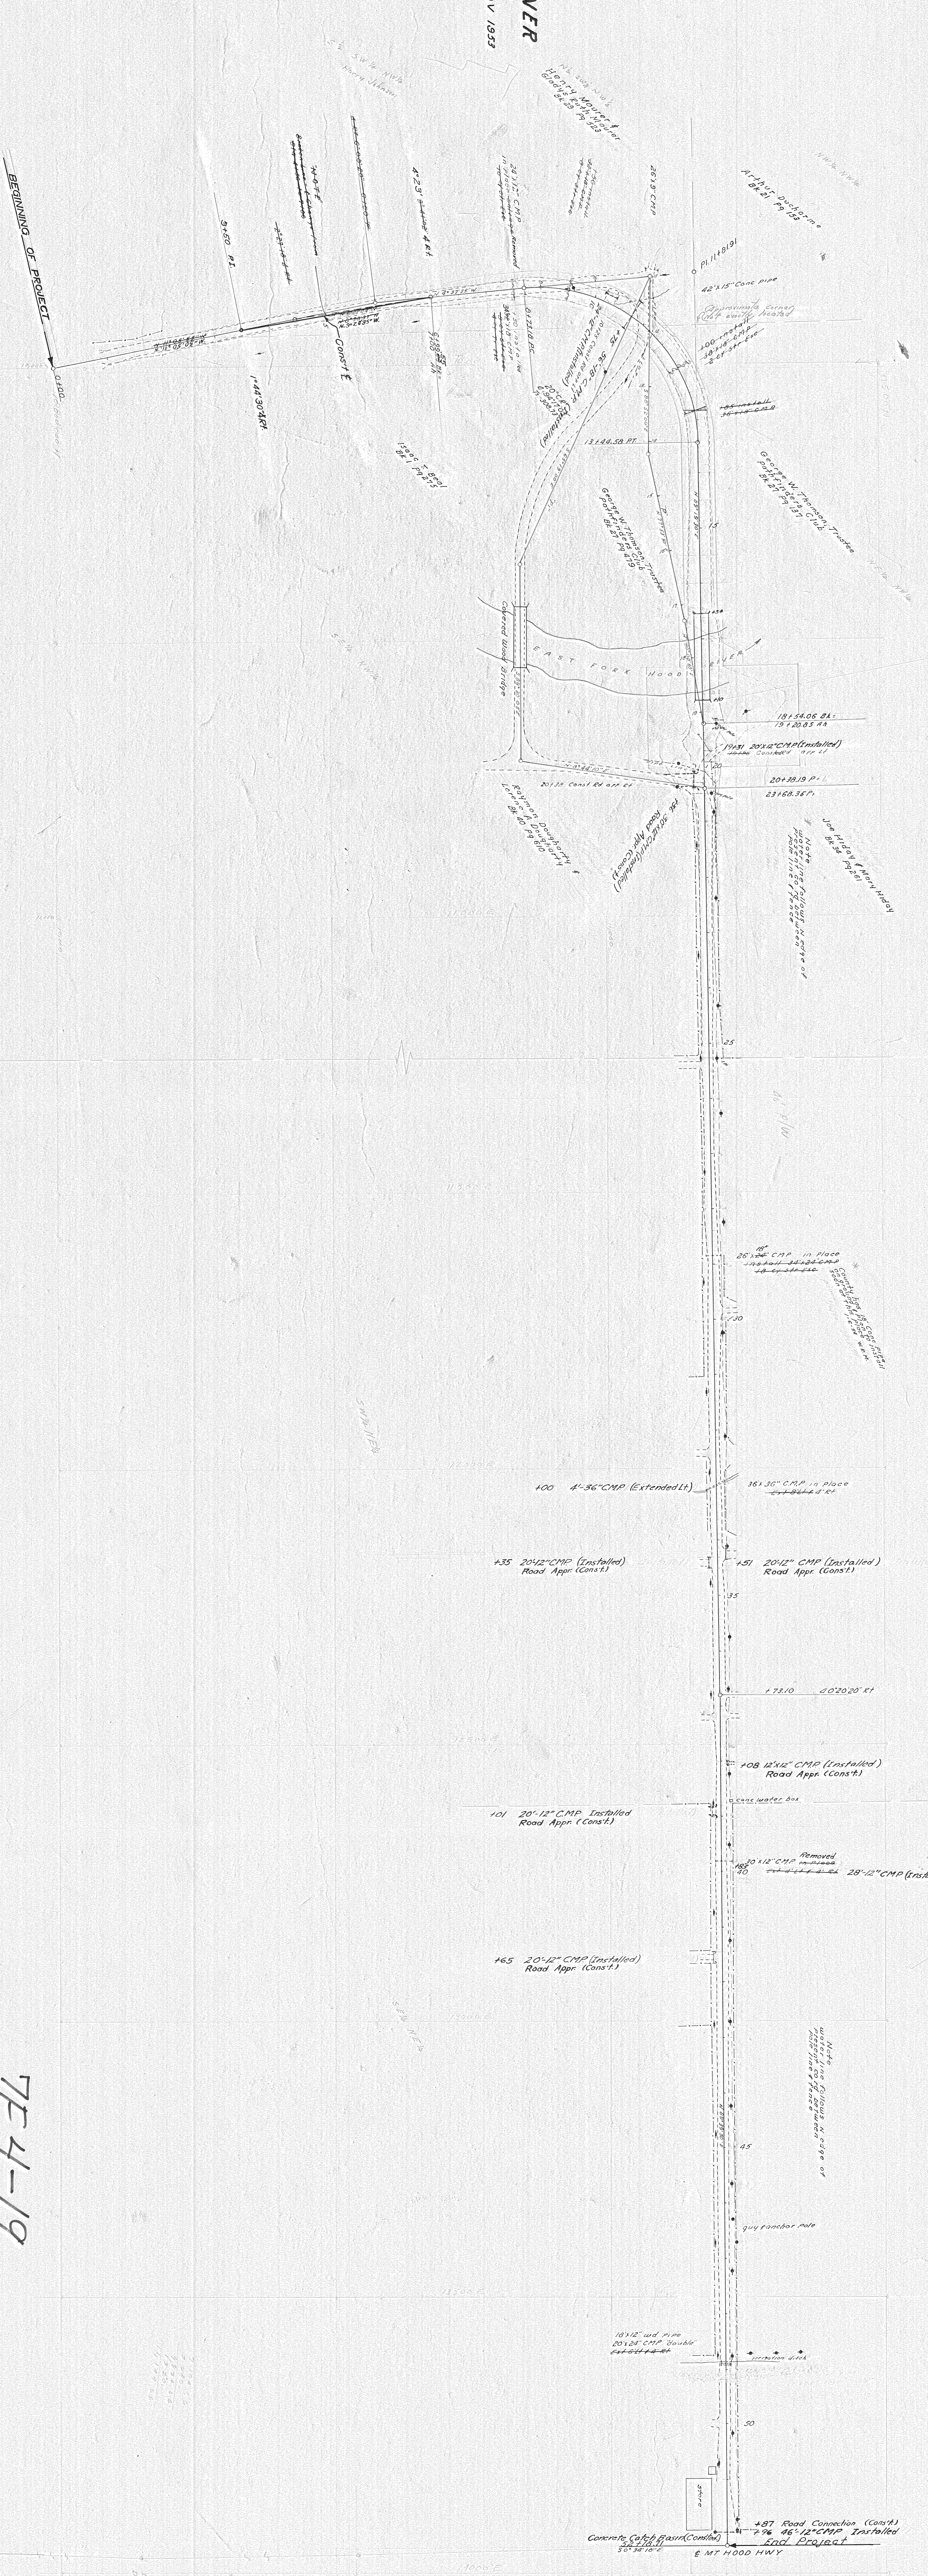

23

7E 4-19
 SH. 2

1000 C