

2B-34-50

CASCADE LOCKS - GORTON CREEK SECTION

©OREGON DEPARTMENT OF TRANSPORTATION

OREGON STATE HIGHWAY DEPARTMENT

CASCADE LOCKS - GORTON CREEK SECTION

ENCROACHMENTS ON O-W.R.R. & N. CO. PROPERTY
COLUMBIA RIVER HIGHWAY
HOOD RIVER COUNTY



Scale: 1 inch = 100 feet

Traced by F.I.T.


January 1950

©OREGON DEPARTMENT OF TRANSPORTATION

DRG. NO. 5B-34-20

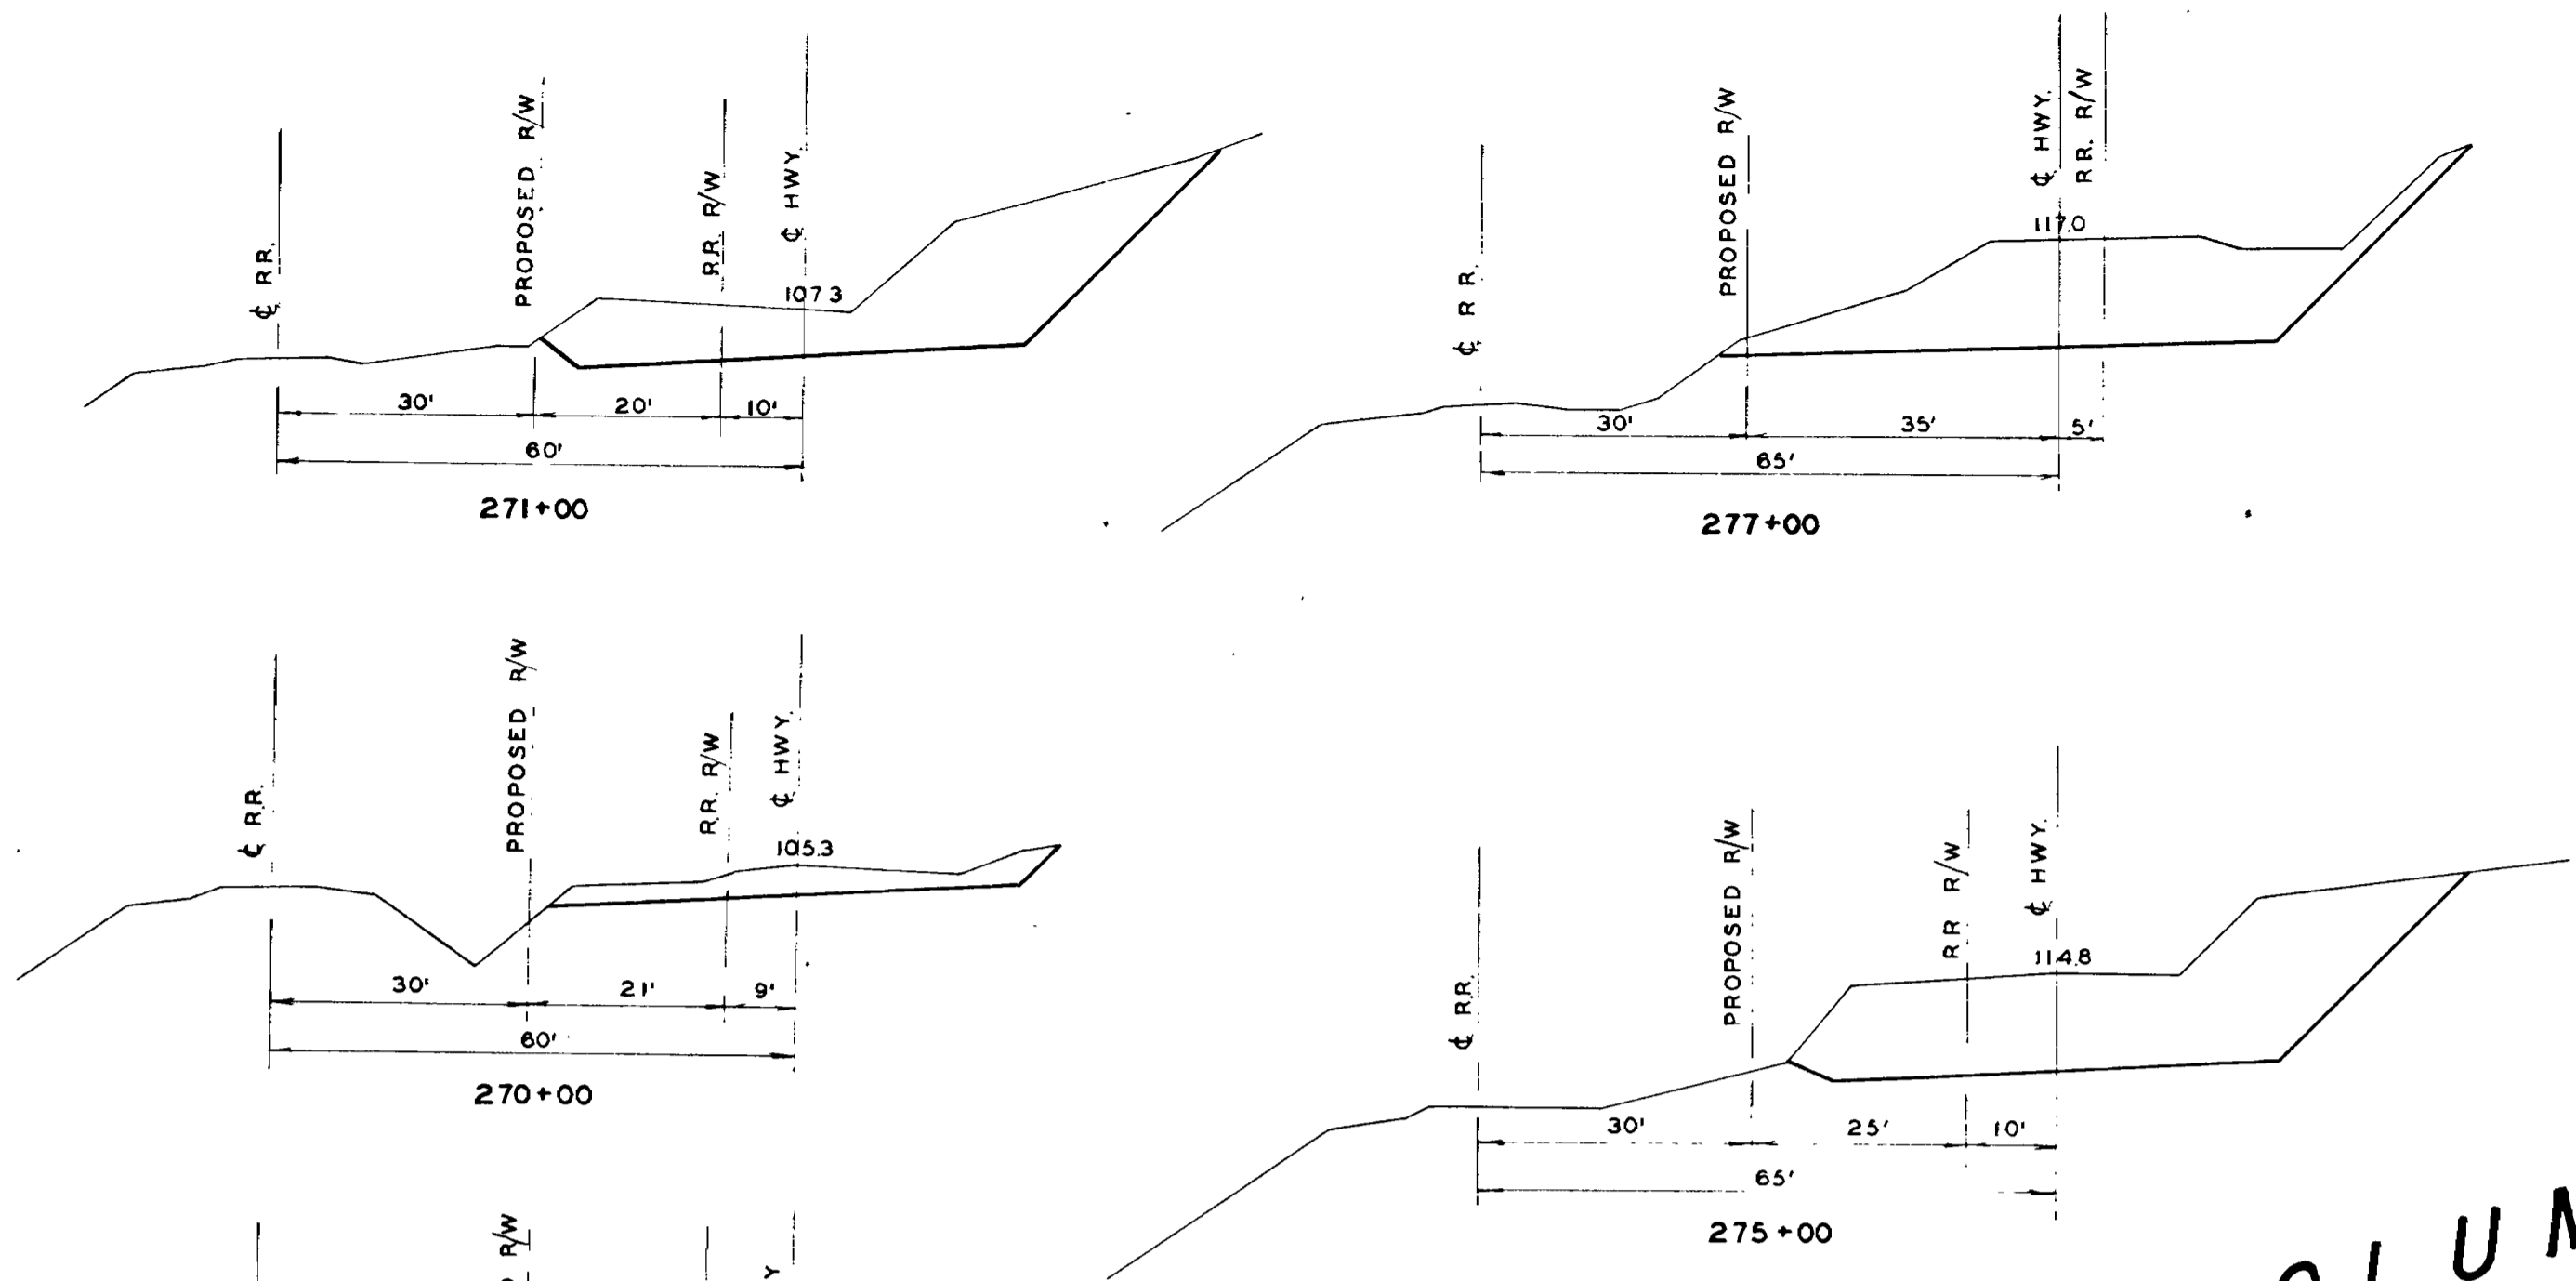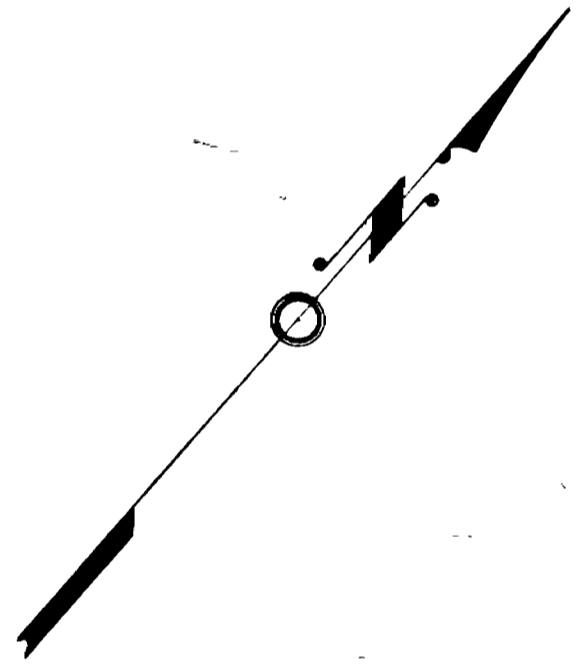


COLUMBIA R

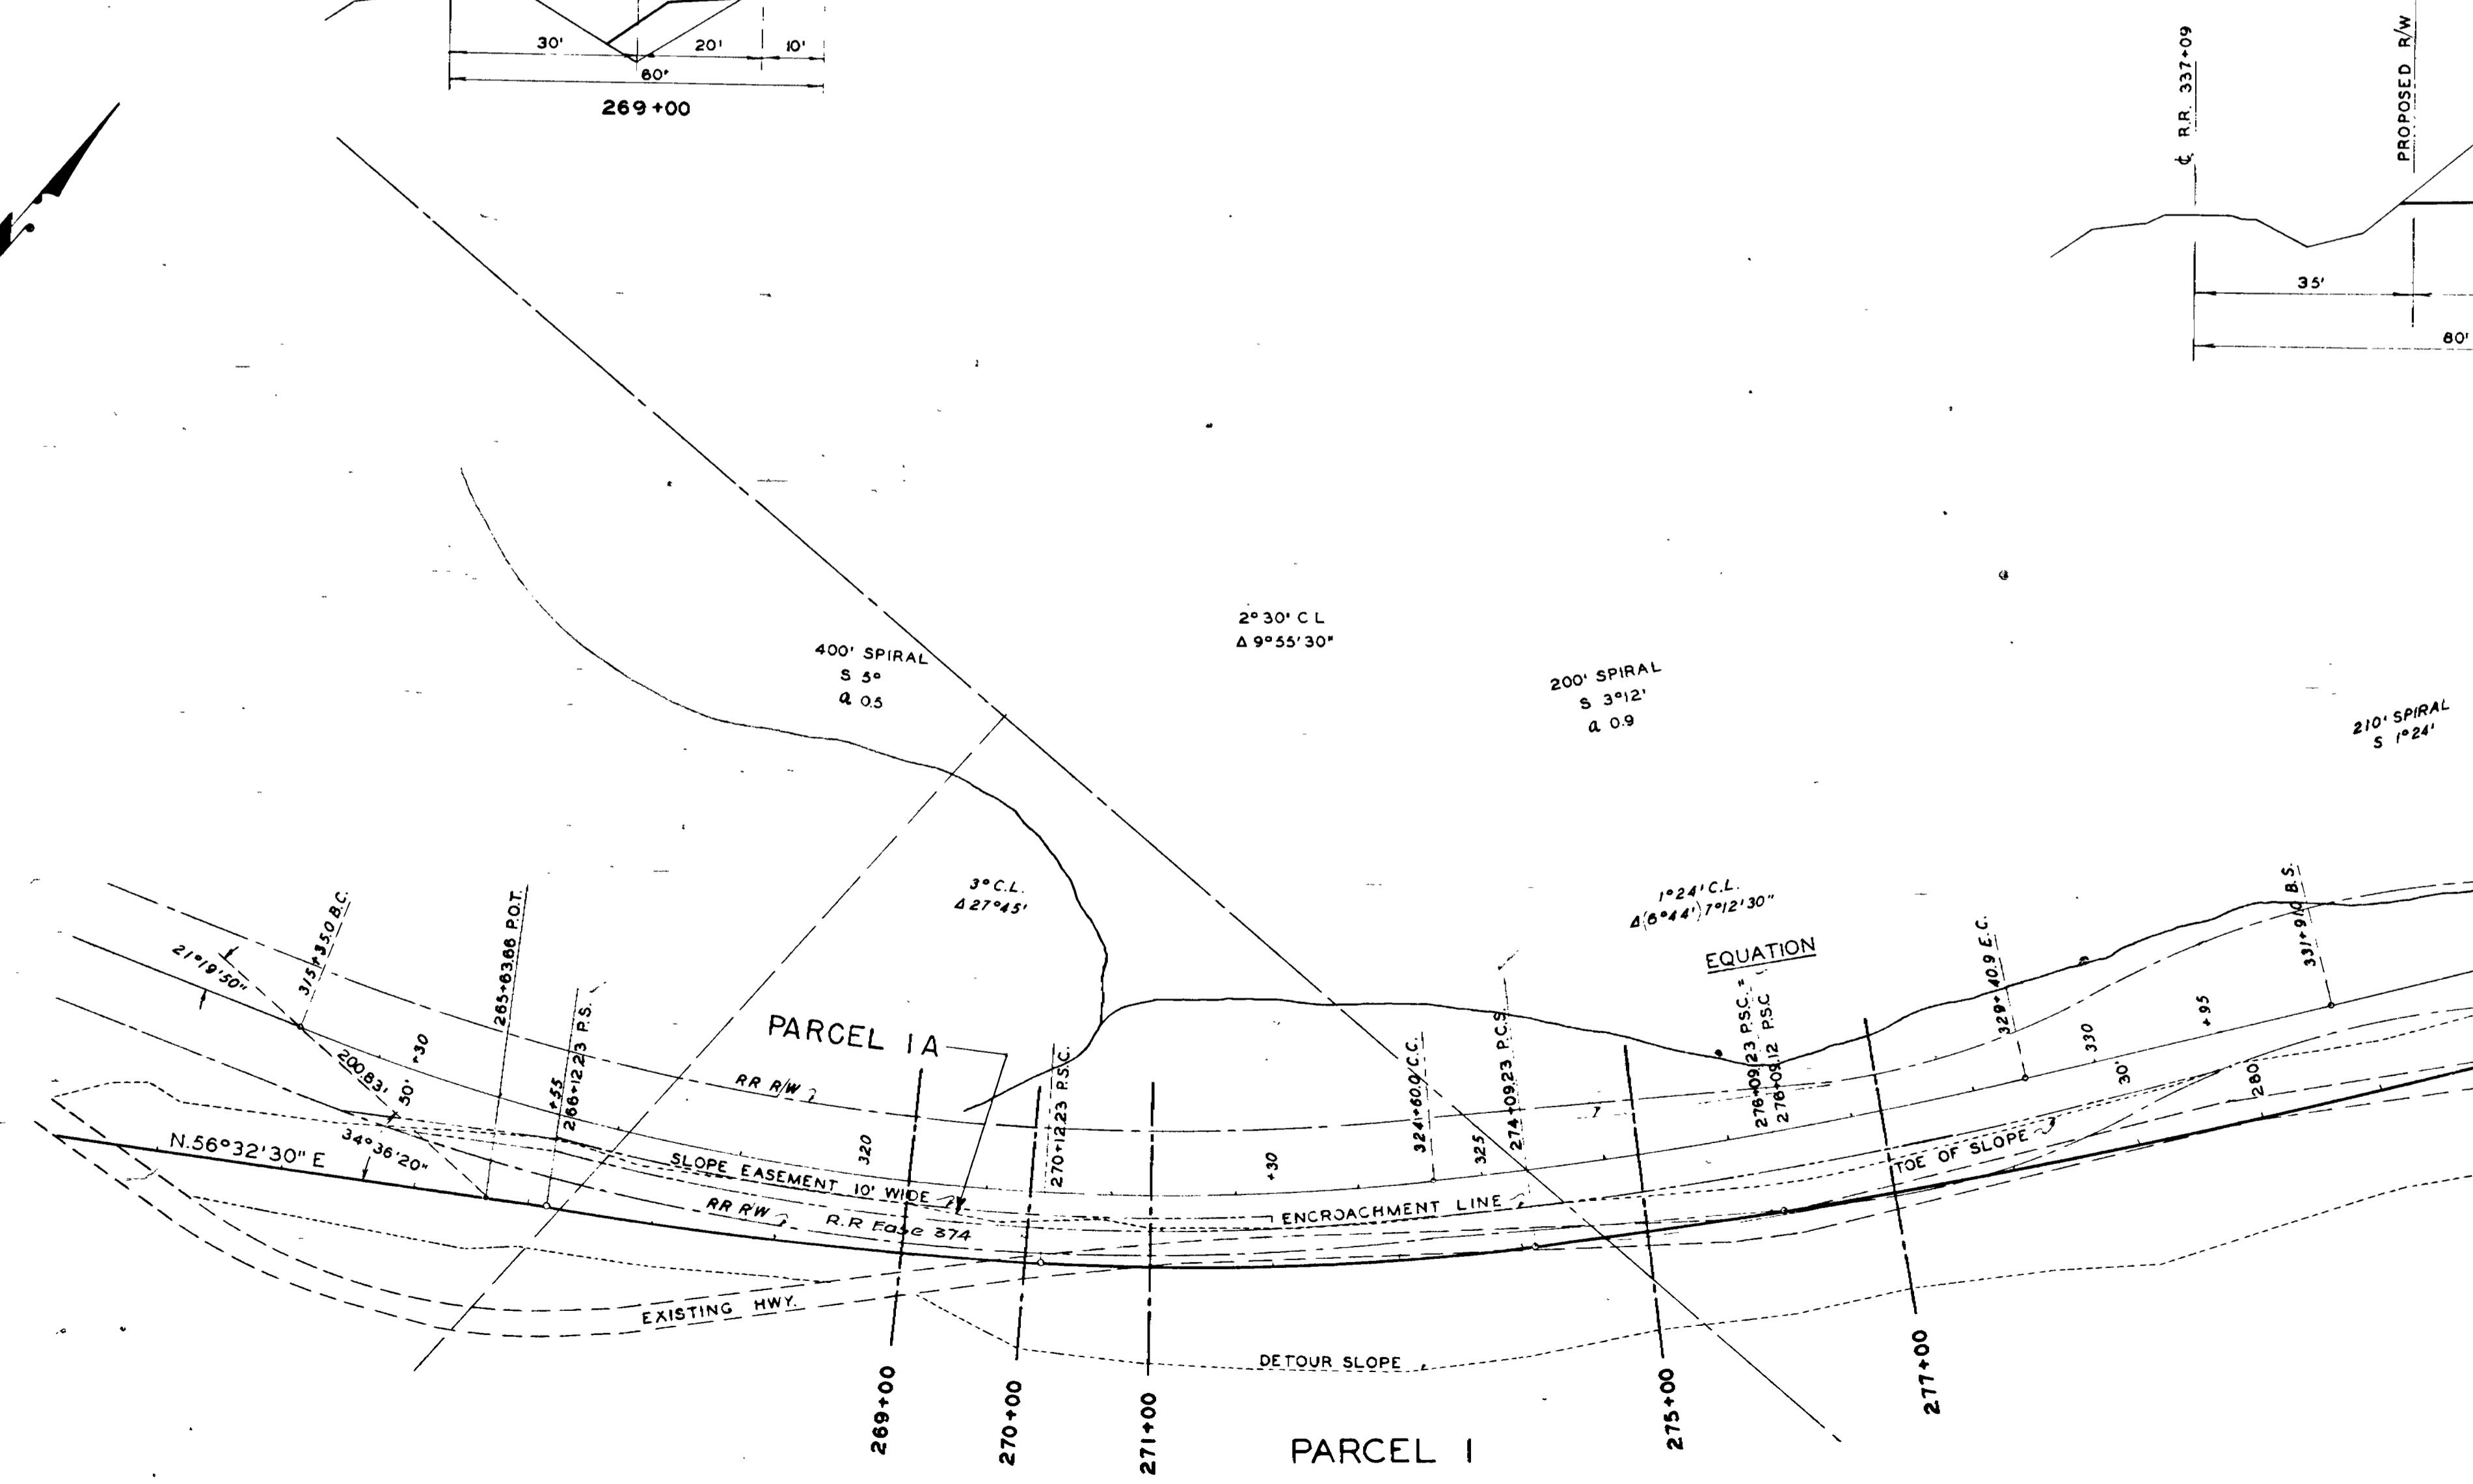

MBIA RIVER

NOTE: STA. ETC. PERTAINING TO R.R. ALIGNMENT IS SHOWN BY SLANT LETTERING.

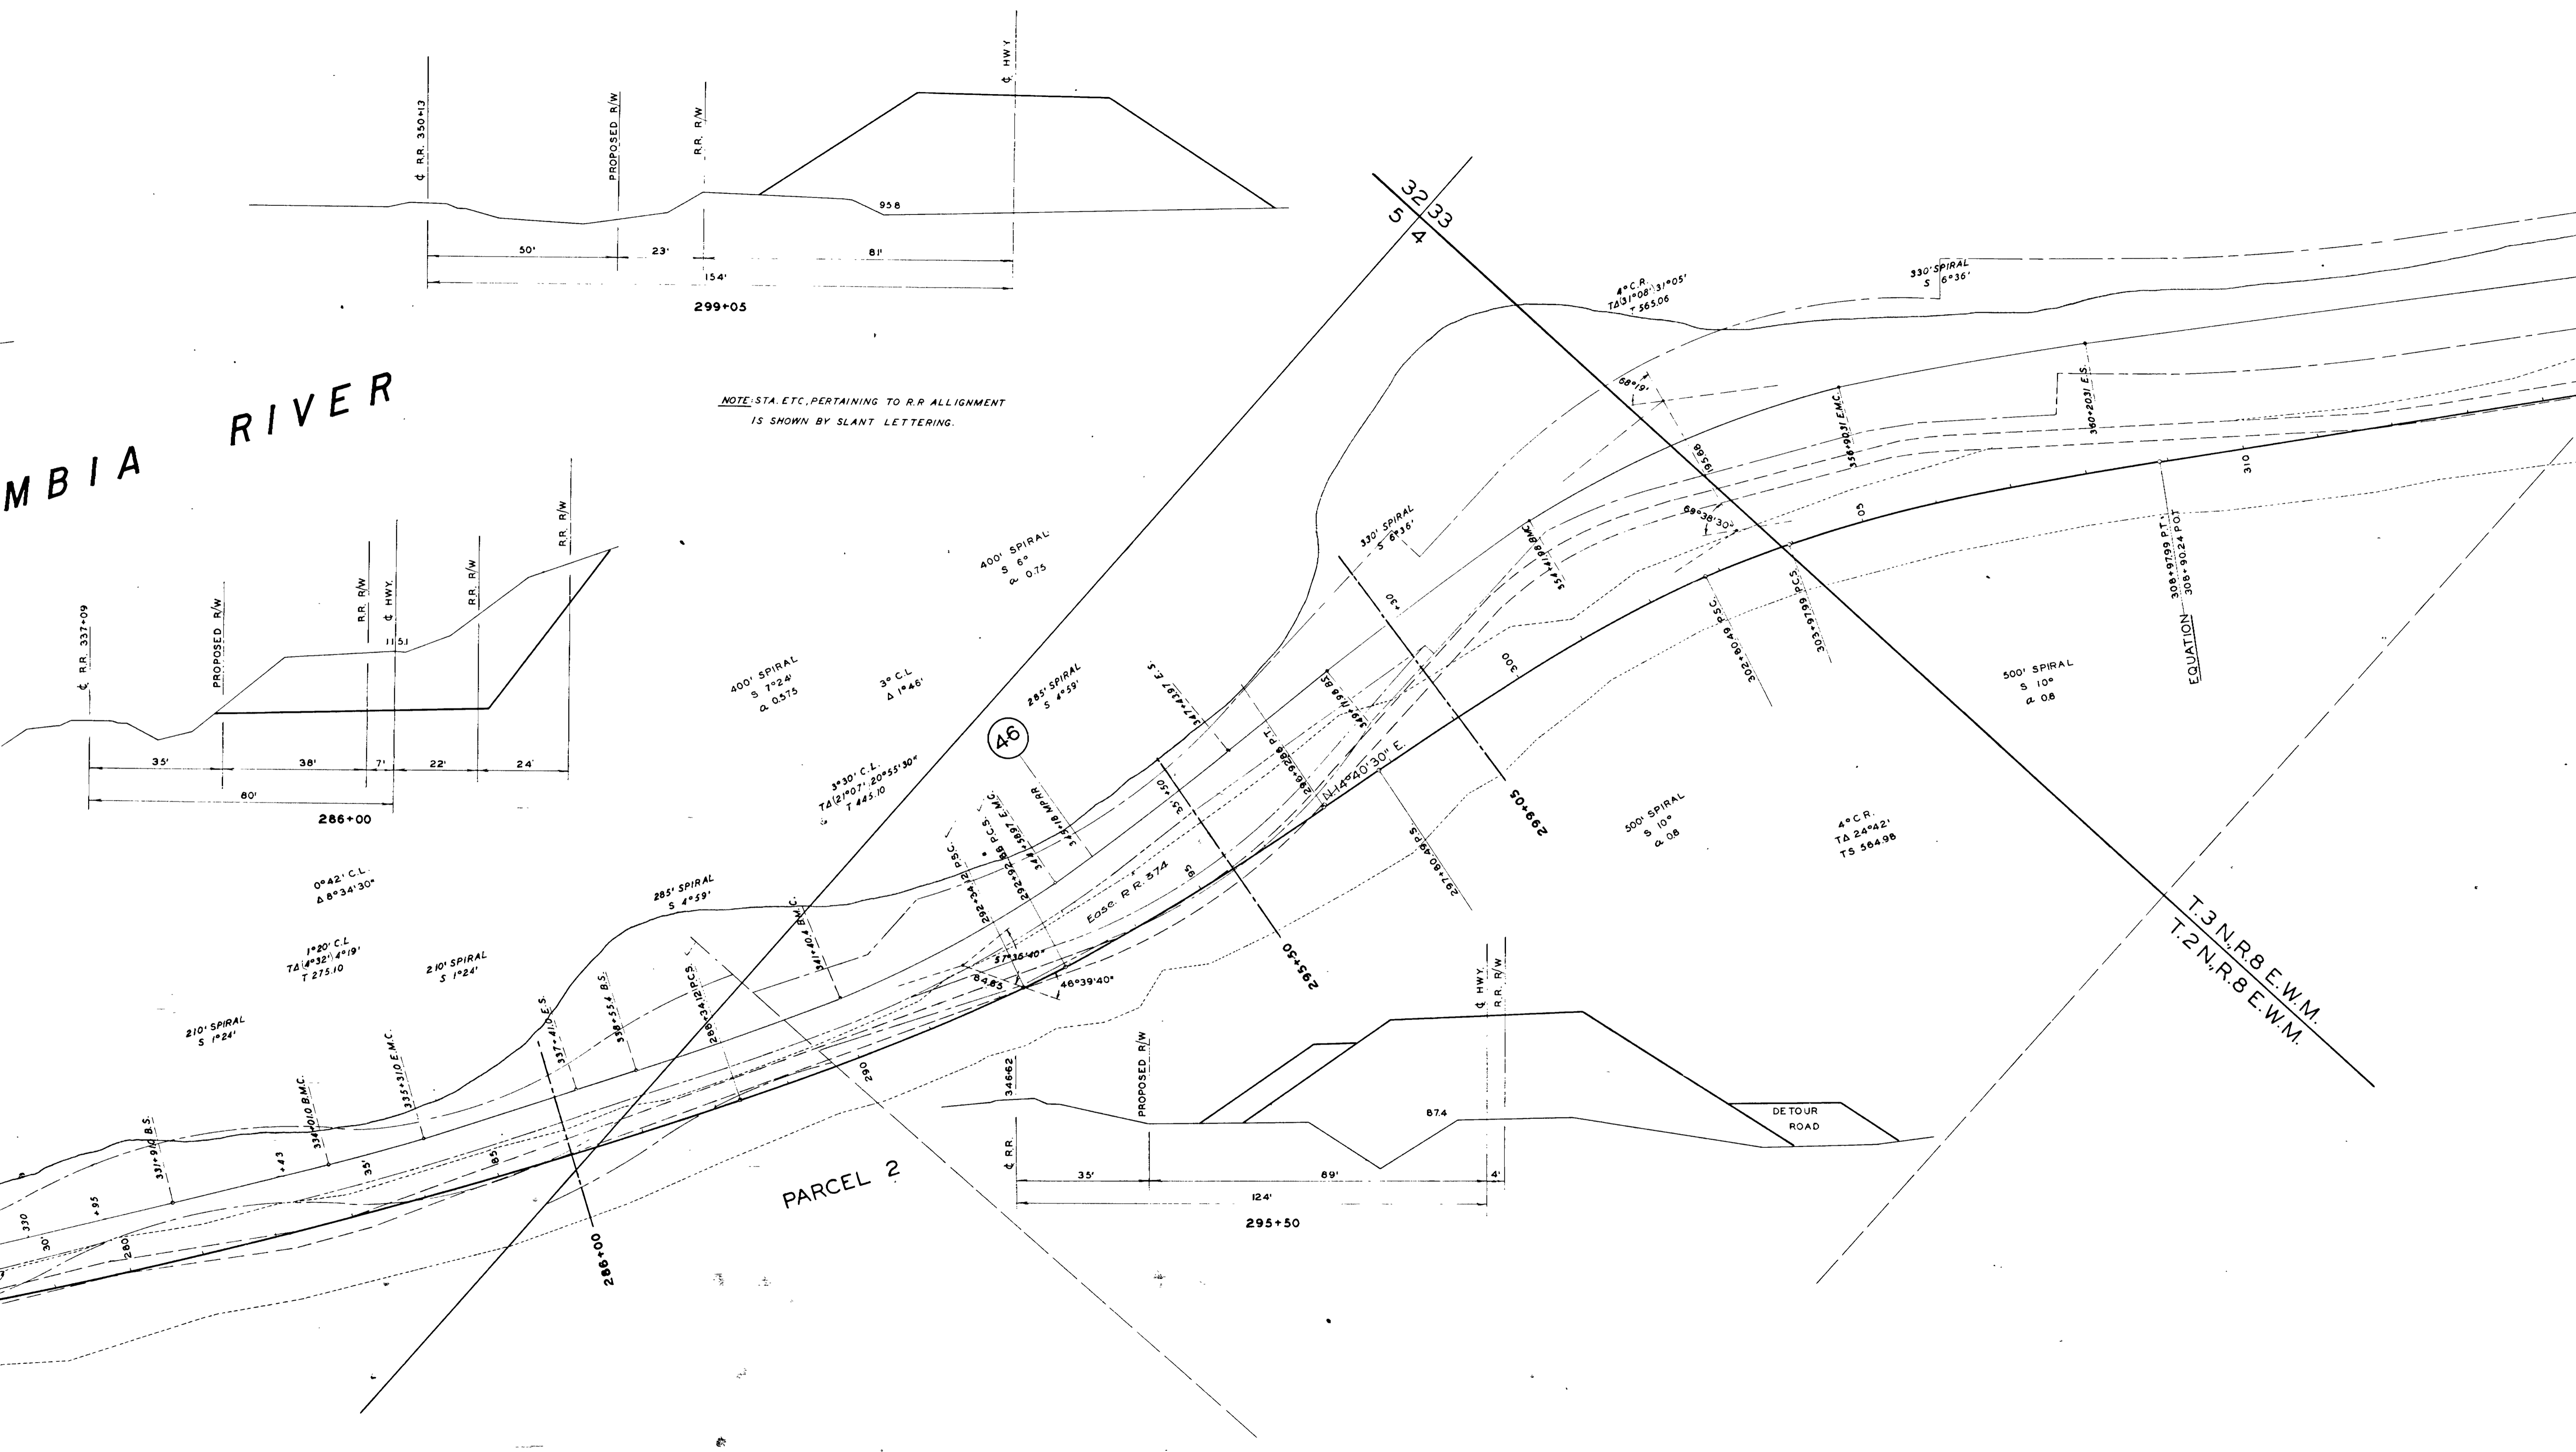

CL R.R. 337+09

286+00

299+05

400' SPIRAL
S 6°
R. 0.75

285' SPIRAL
S 4°59'

320' SPIRAL
S 6°36'

330' SPIRAL
S 6°36'

500' SPIRAL
S 10°
R. 0.08

500' SPIRAL
S 10°
R. 0.08

4° C.R.
TA 24°42'
TS 564.98

(46)

3°30' C.L.
TA (21°07', 20°55', 30°)
T 445.70

0°42' C.L.
Δ 8°34'30"

1°20' C.L.
TA (4°32', 4°19')
T 275.10

210' SPIRAL
S 1°24'

285' SPIRAL
S 4°59'

210' SPIRAL
S 1°24'

PARCEL 2

295+50

CL HWY
R.R. R/W
4
320/33

T.3 N. R. 8 E. W.M.
T.2 N. R. 8 E. W.M.

EQUATION
308+97.99 PT.
308+90.24 P.O.T.

CL R.R.

PROPOSED R/W

CL HWY
R.R. R/W

DE TOUR ROAD

CL HWY

PROPOSED R/W

R.R. R/W

PROPOSED R/W

R.R. R/W

R.R. R/W

R.R. R/W

CL R.R. 337+09

PROPOSED R/W

R.R. R/W

R.R. R/W

R.R. R/W

CL R.R.

PROPOSED R/W

R.R. R/W

CL R.R.

PROPOSED R/W

CL HWY
R.R. R/W

CL R.R. 350+13

PROPOSED R/W

R.R. R/W

CL HWY

CL R.R.

PROPOSED R/W

CL HWY
R.R. R/W

CL R.R. 350+13

PROPOSED R/W

R.R. R/W

CL HWY

CL R.R.

PROPOSED R/W

CL HWY
R.R. R/W

CL R.R. 350+13

PROPOSED R/W




R.R. R/W

CL HWY



CL R.R.

PROPOSED R/W

CL HWY
R.R. R/W

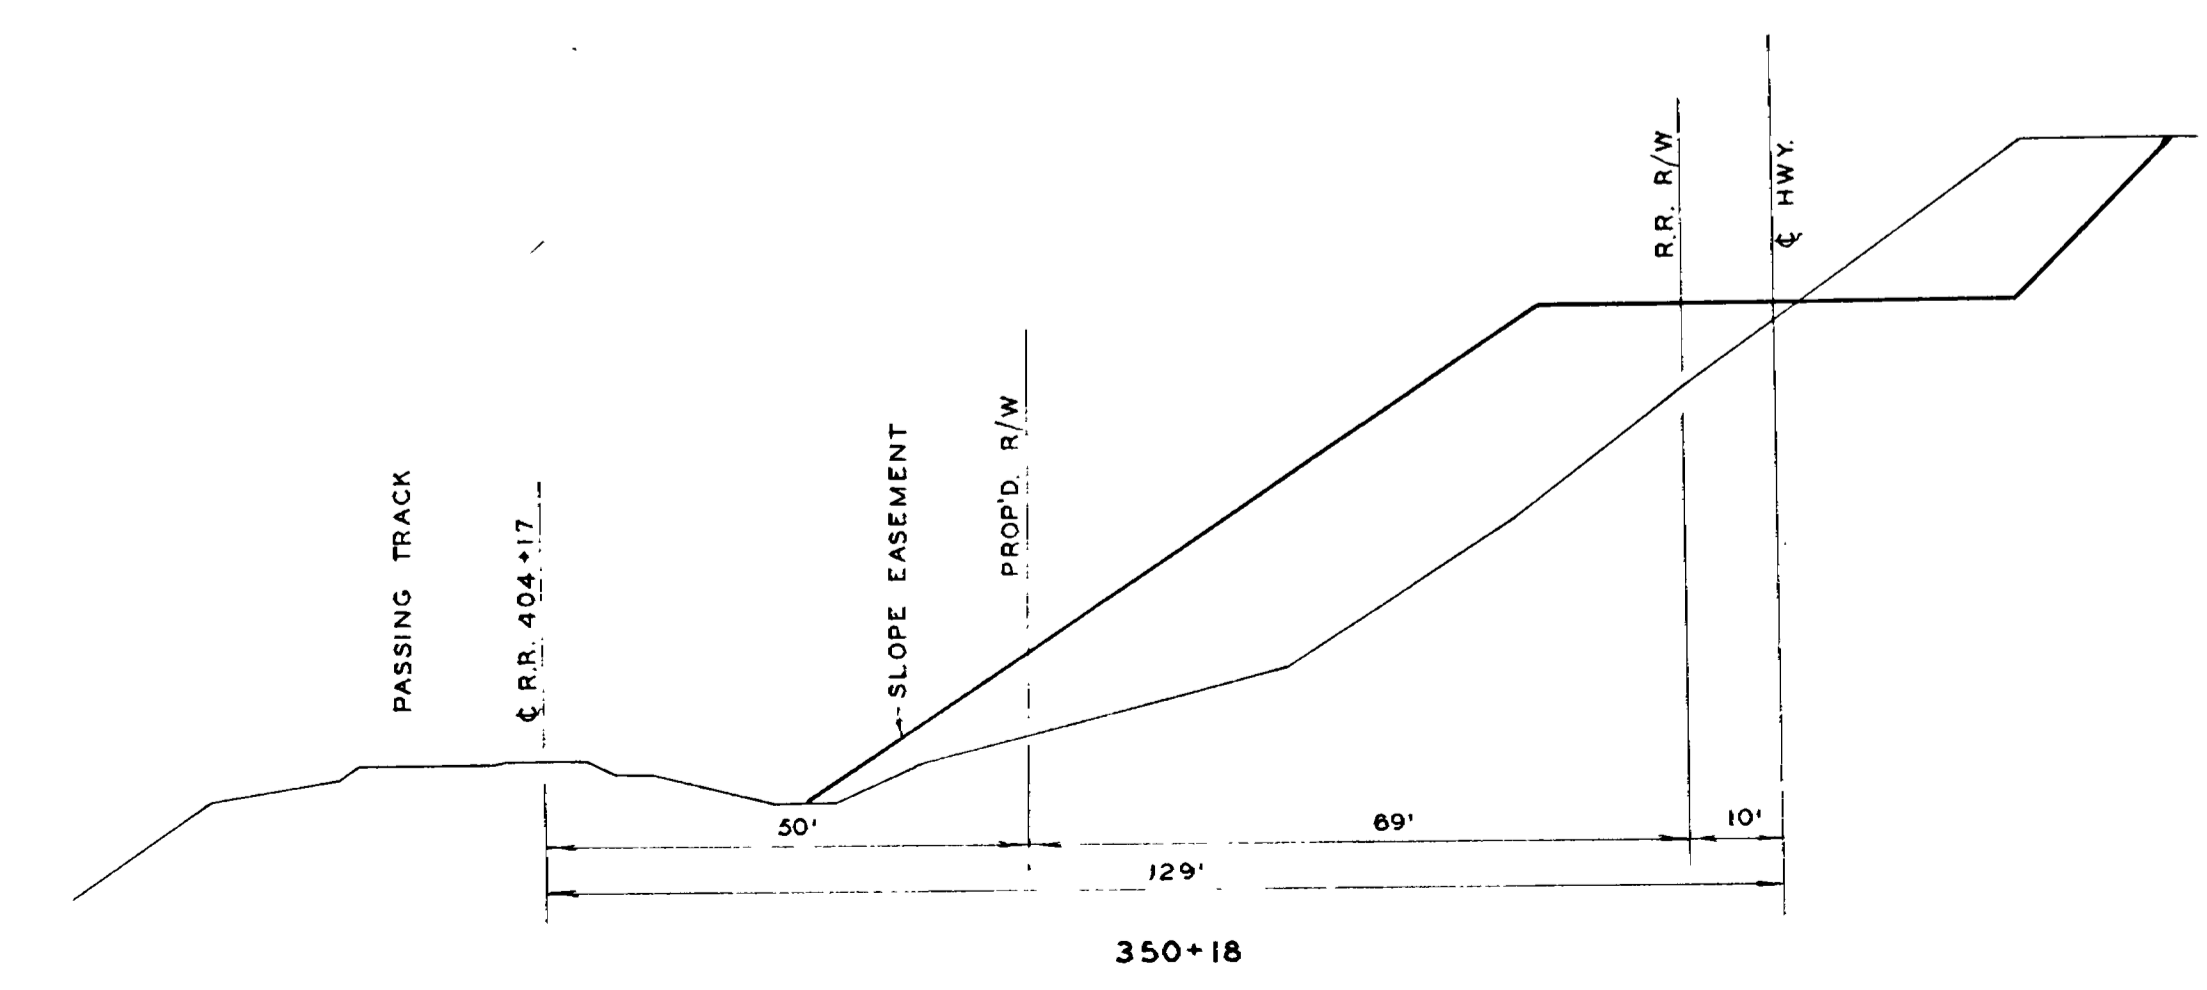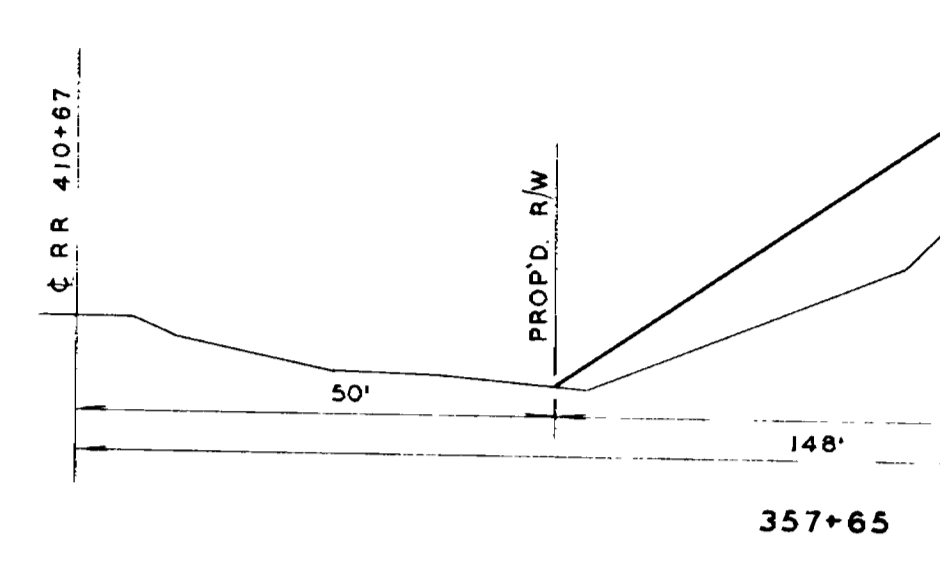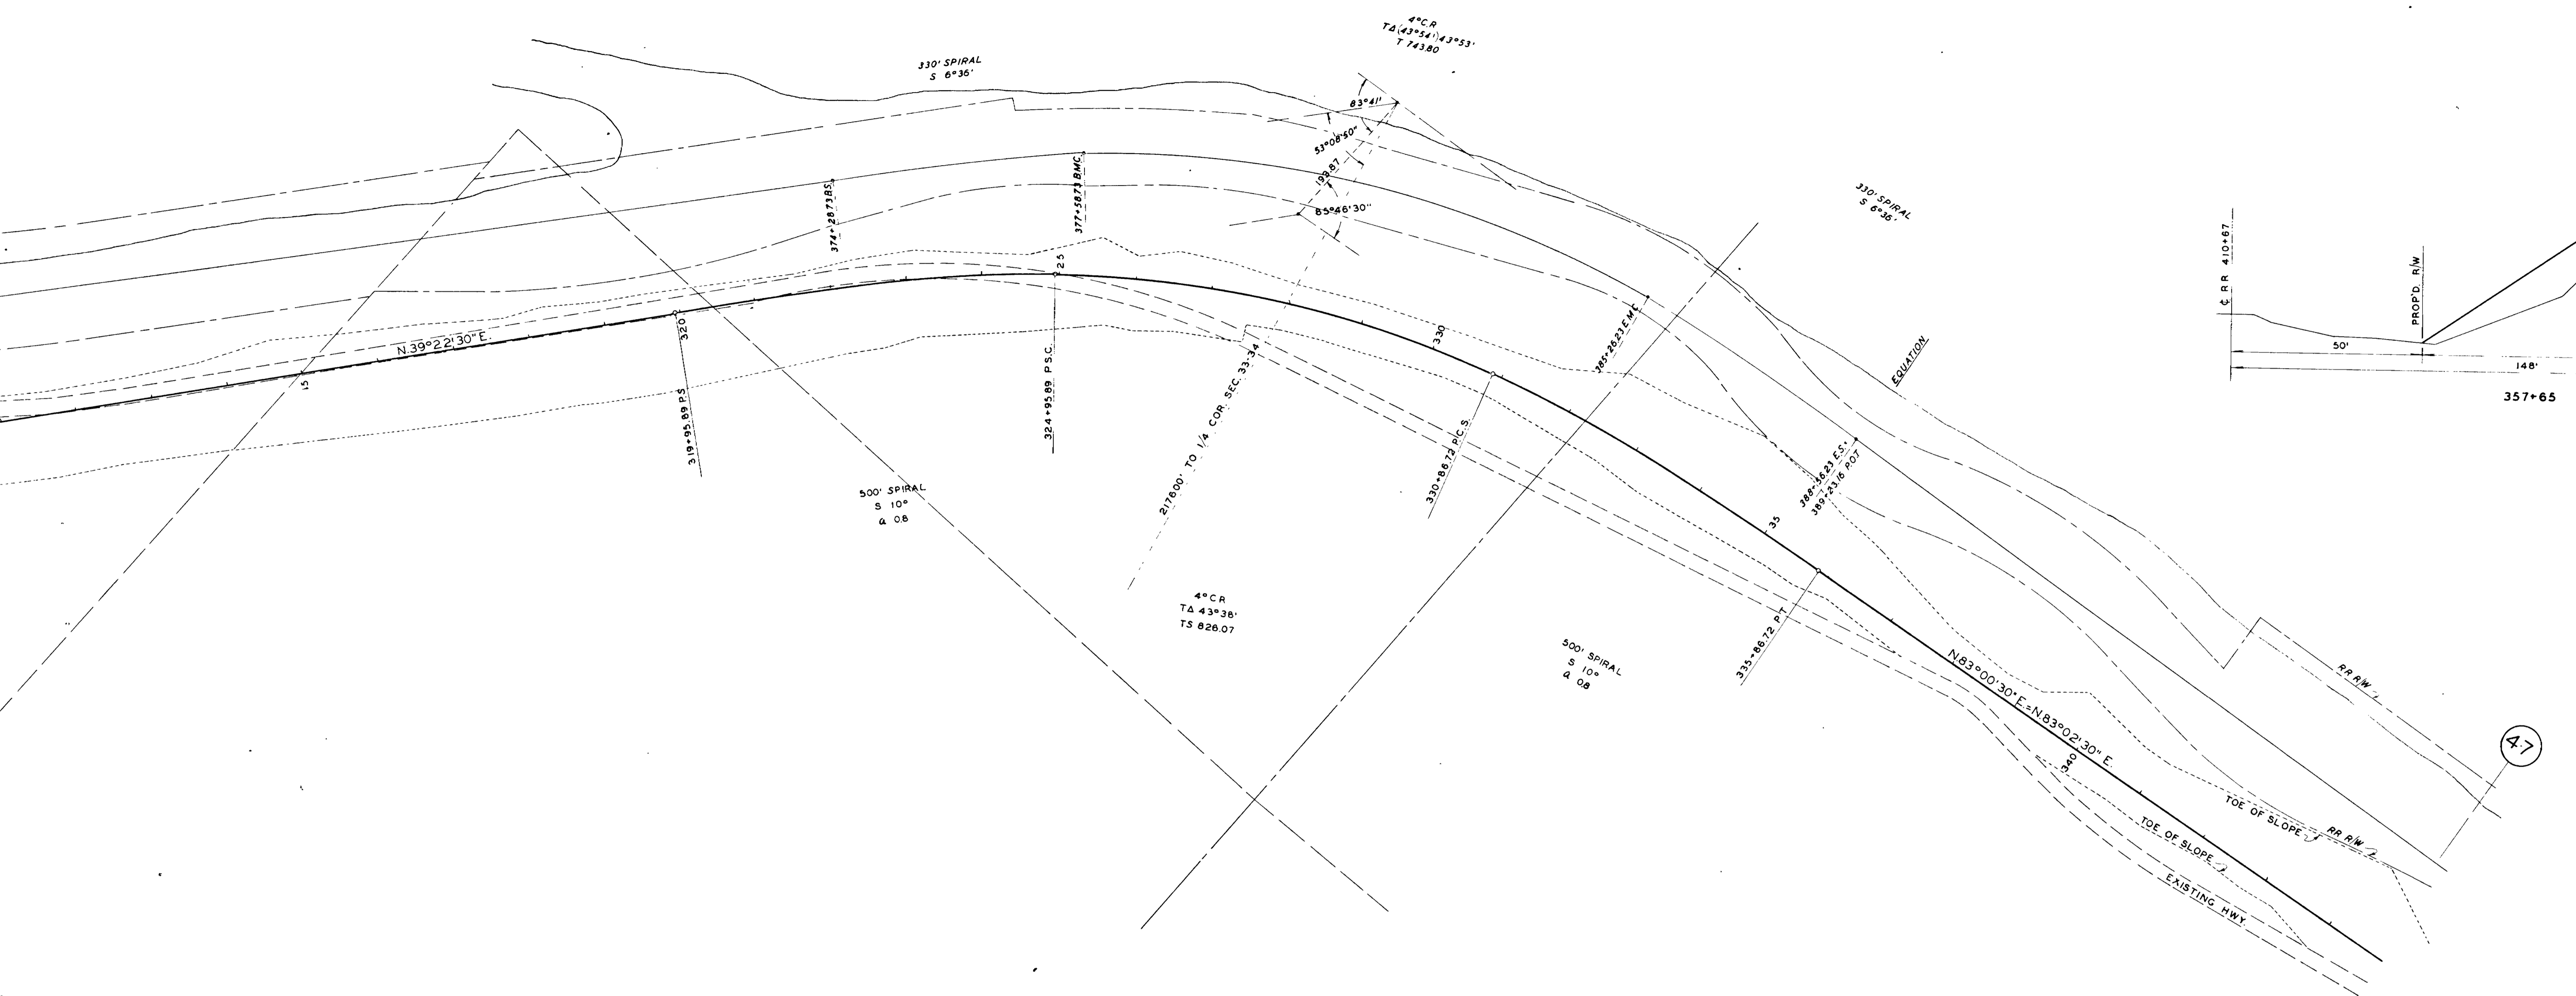



47

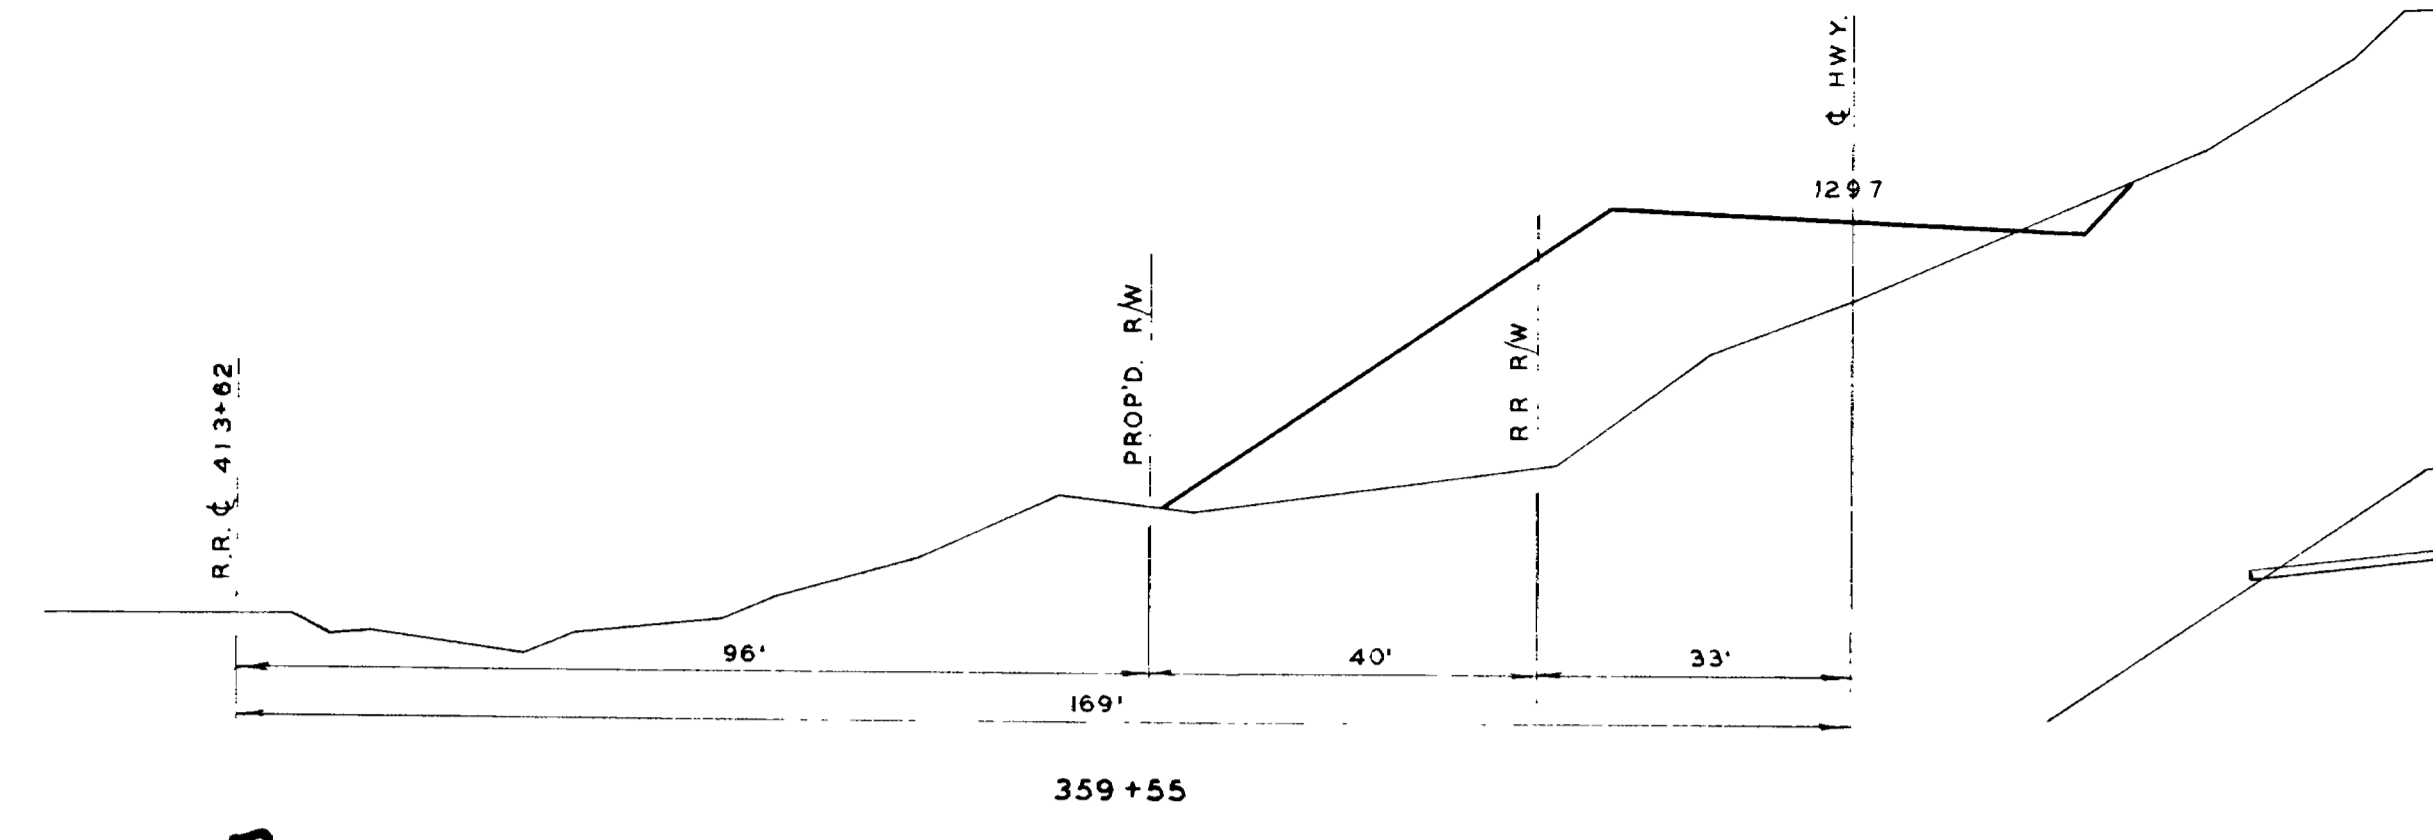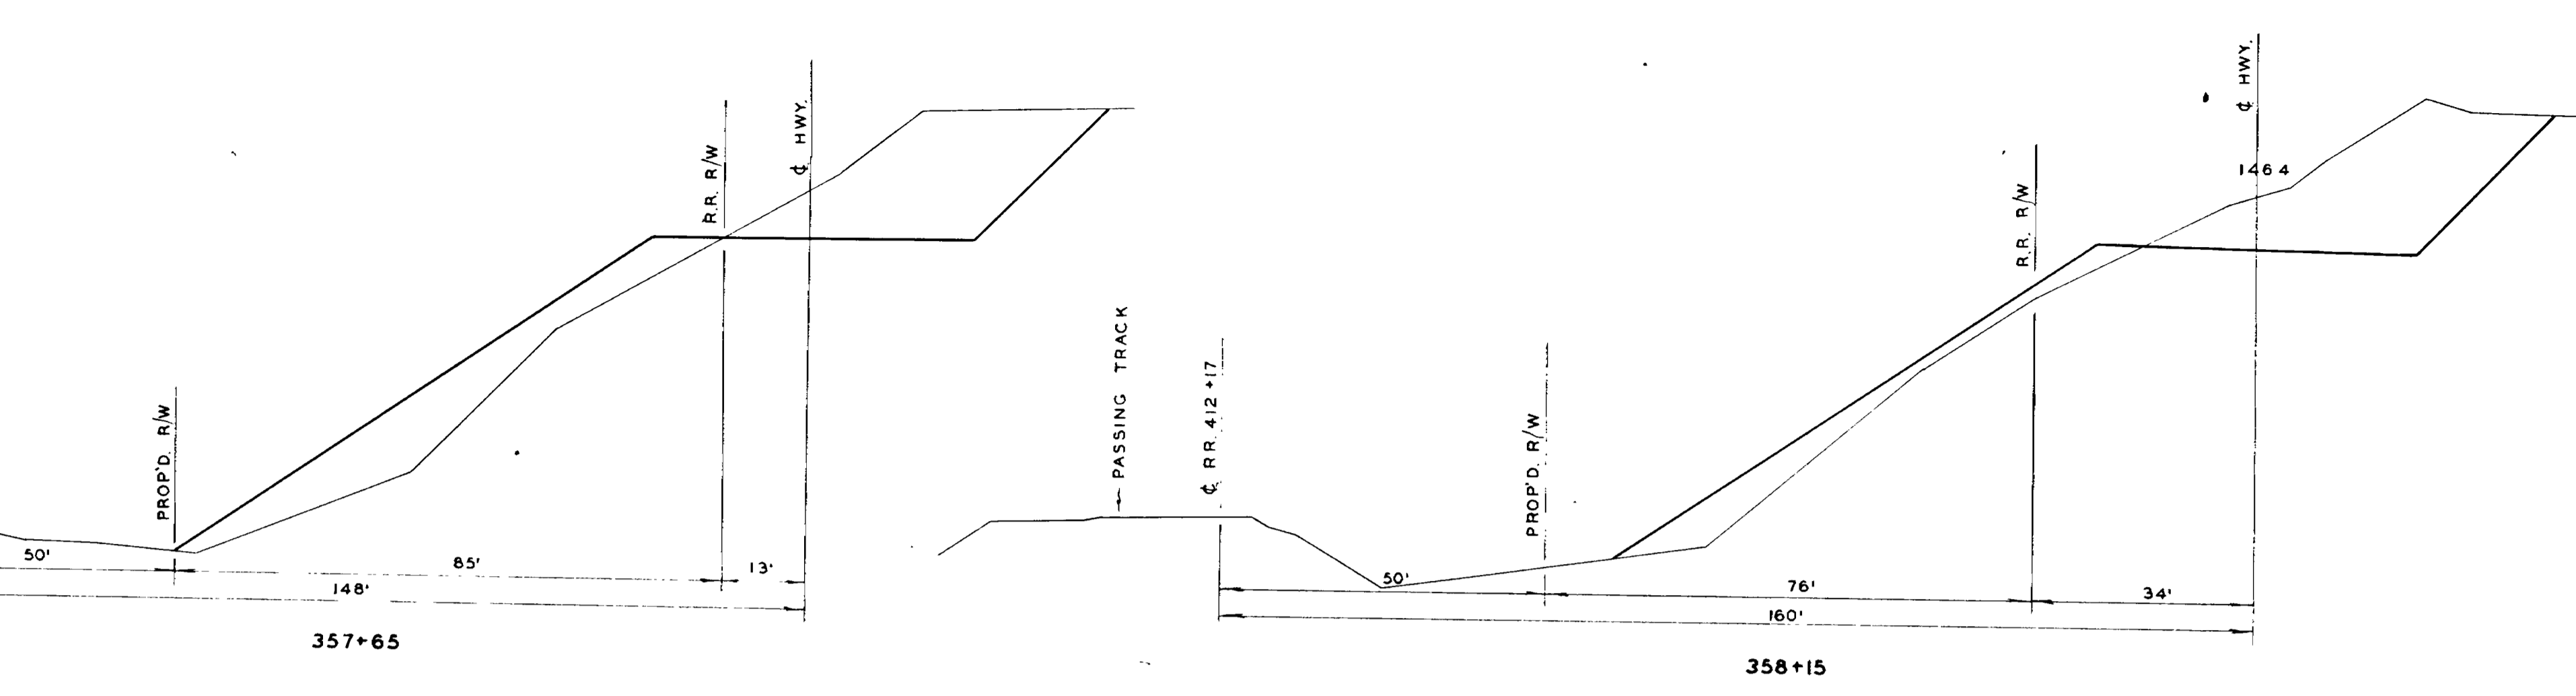

COLUMBIA RIVER

NOTE STA. ETC. PERTAINING TO R.R. ALIGNMENT IS SHOWN BY SLANT LETTERING

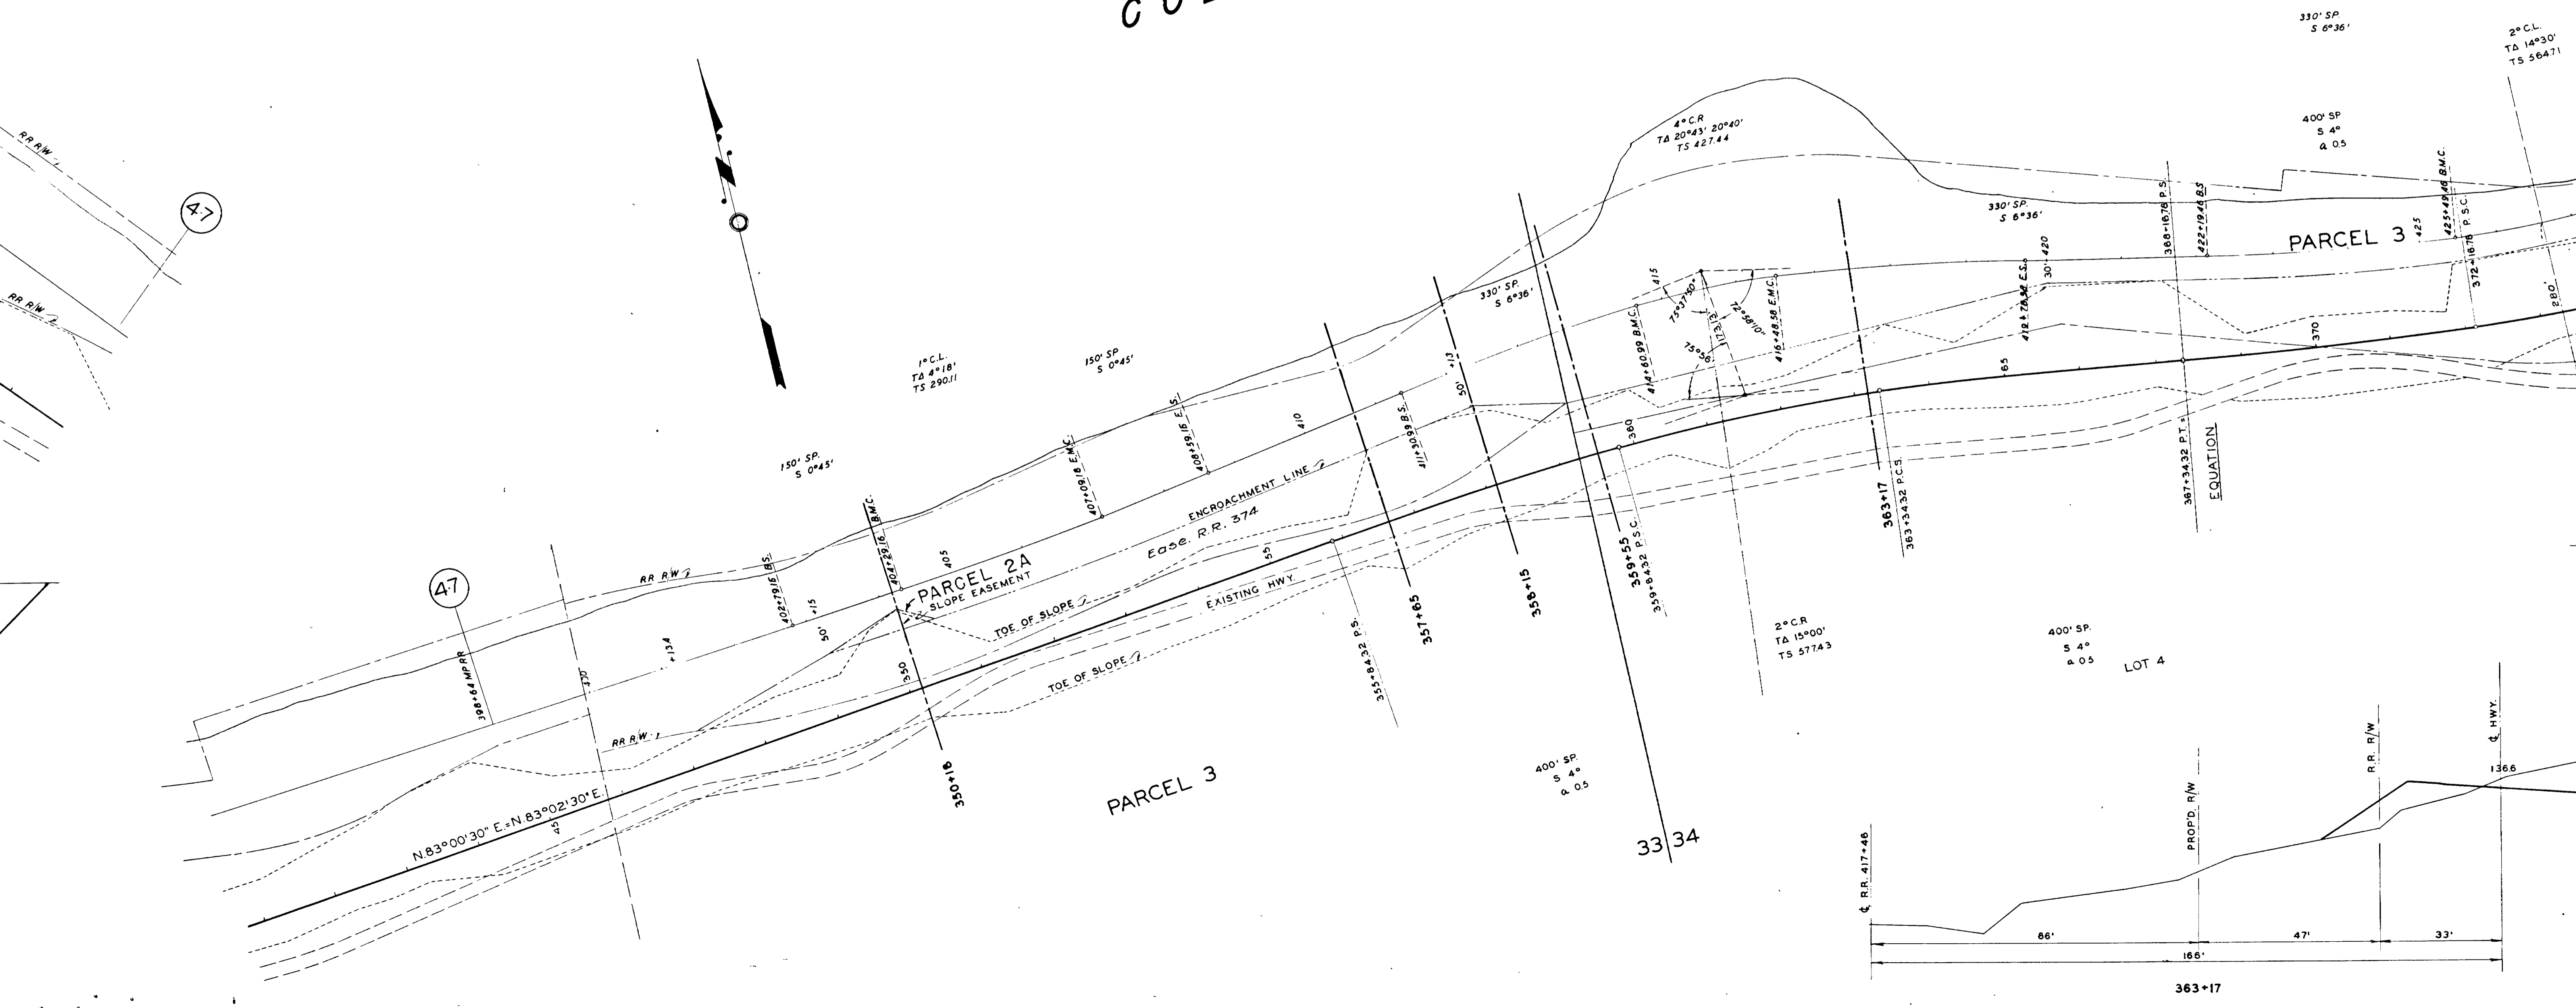

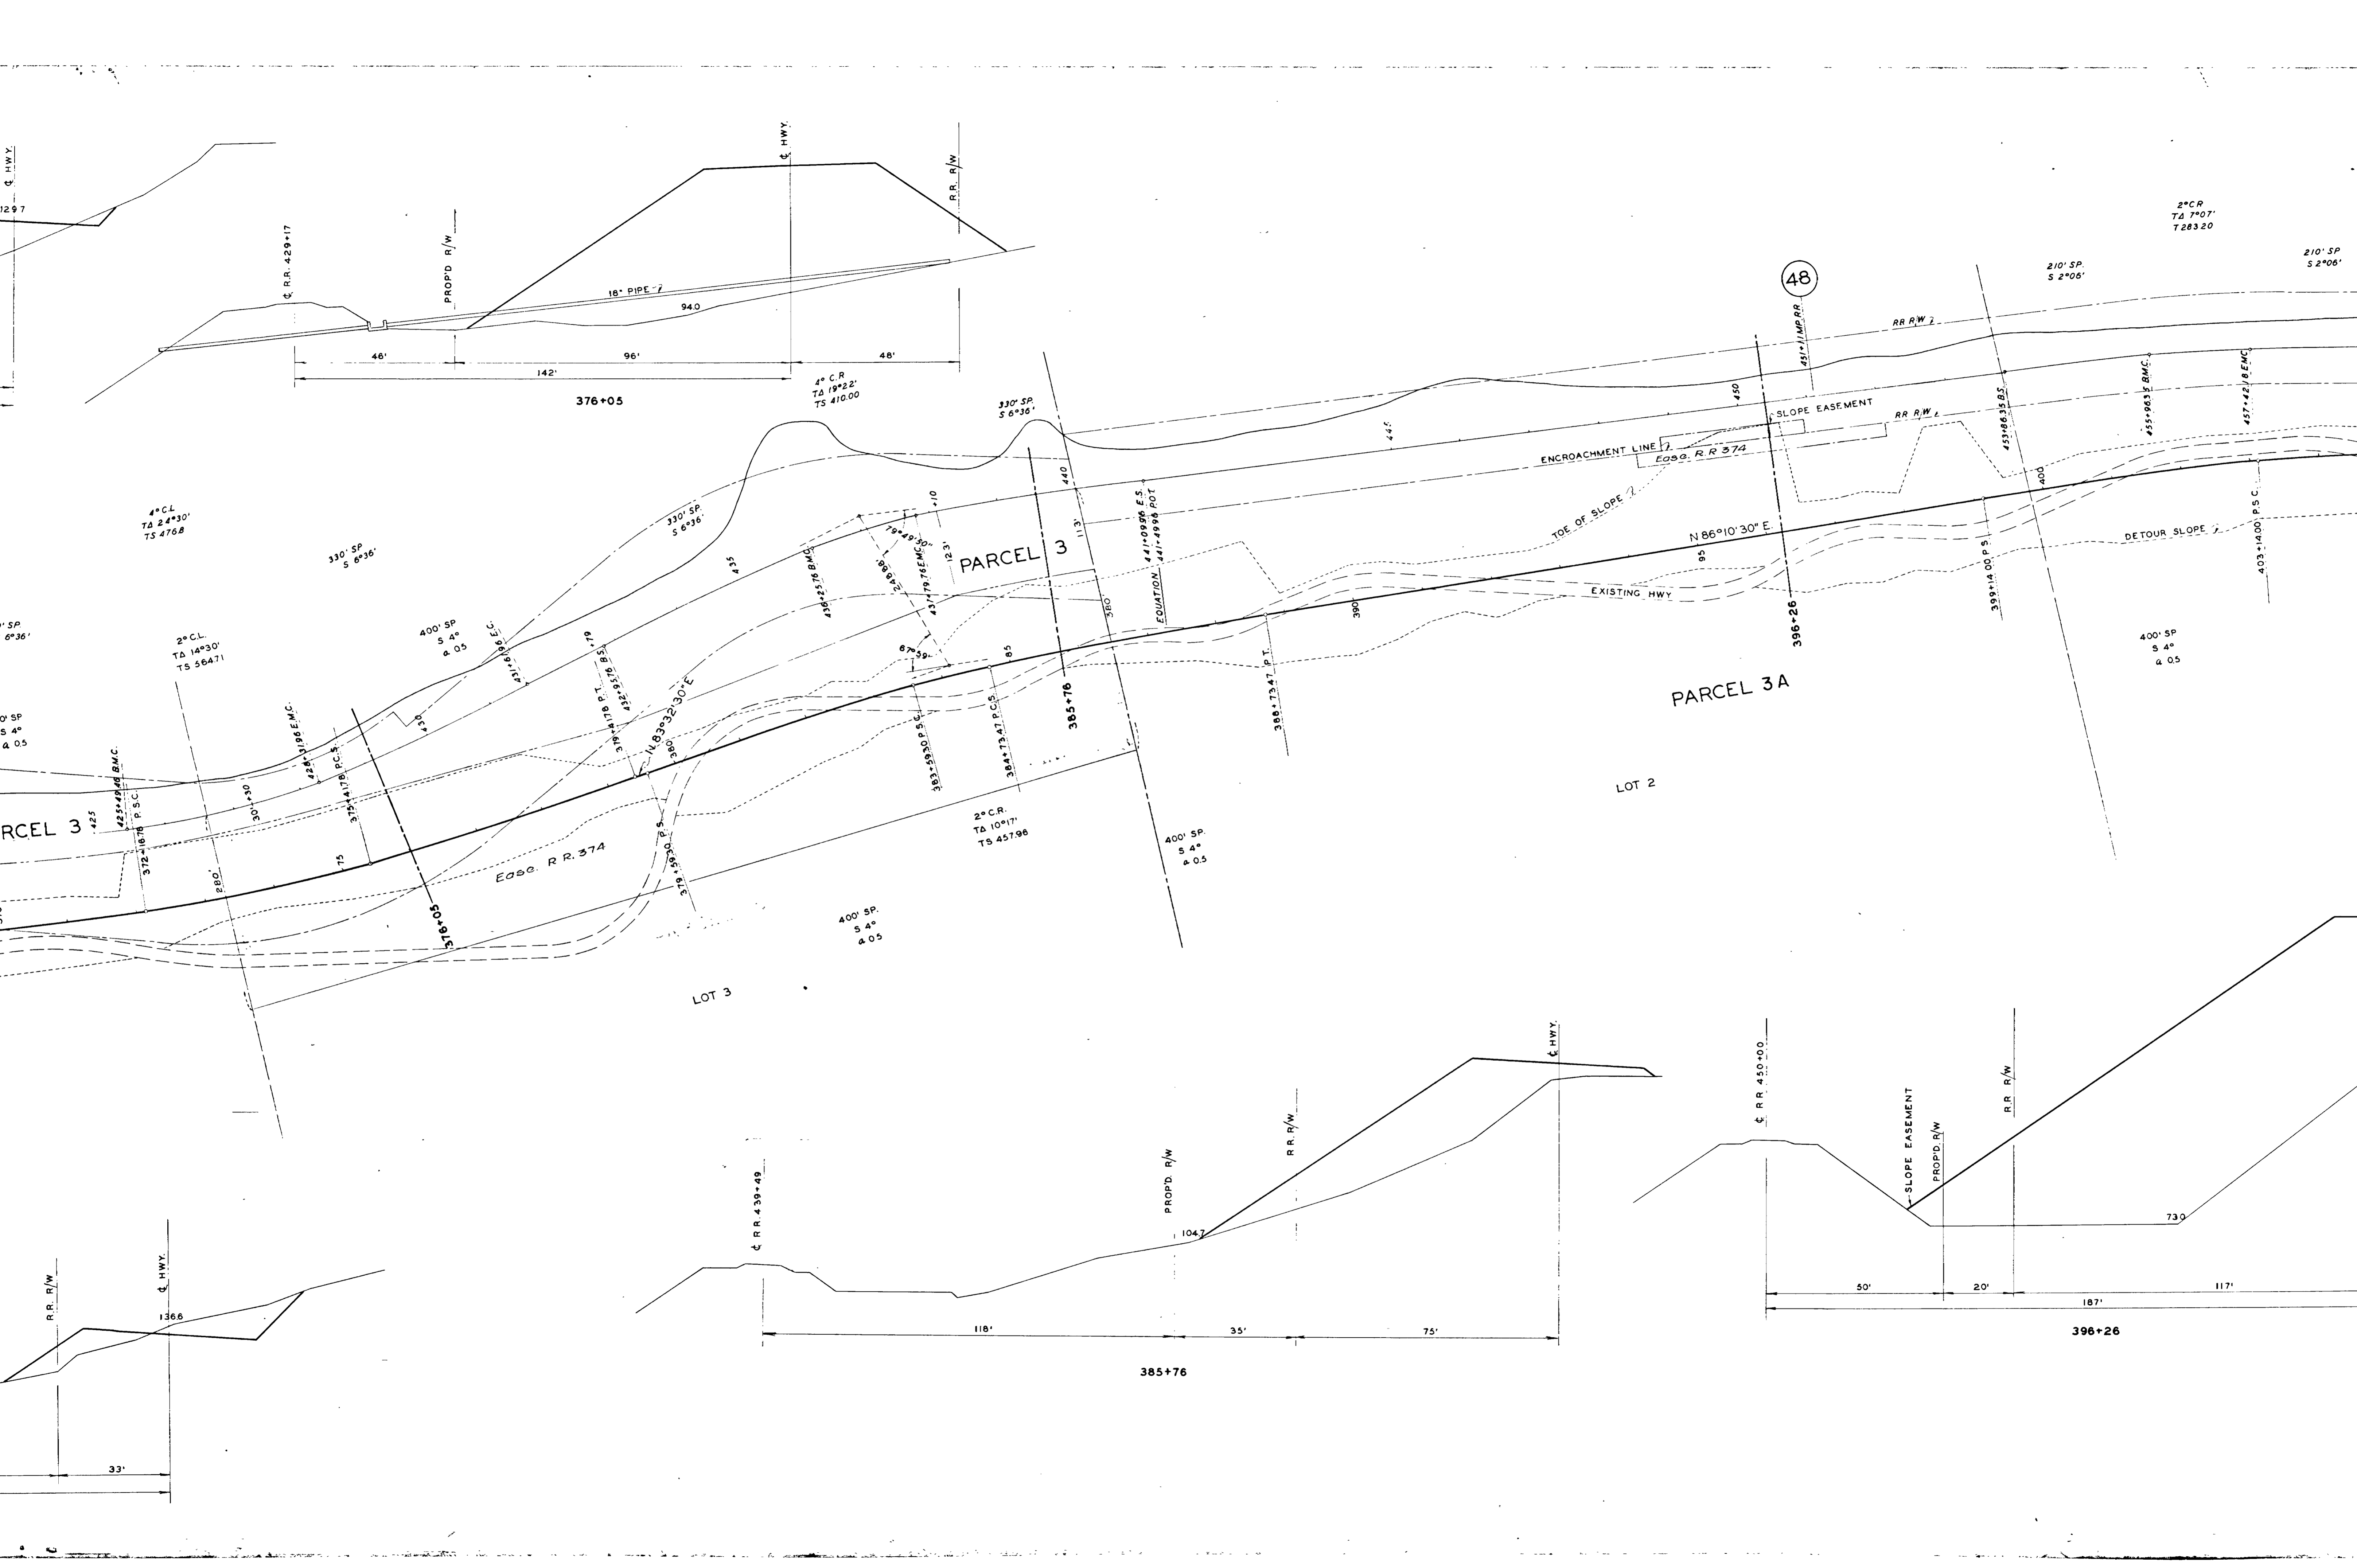

2° C.R.
TA 7°07'
TS 283.20

210' SP.
S 2°06'

48

210' SP.
S 2°06'

4° C.R.
TA 19°22'
TS 410.00

330' SP.
S 6°36'

PARCEL 3

ENCROACHMENT LINE
EASE. R.R. 374

SLOPE EASEMENT

TOE OF SLOPE

N 86°10'30" E

EXISTING HWY

DETOUR SLOPE

4° C.L.
TA 24°30'
TS 476.8

330' SP.
S 6°36'

400' SP.
S 4°
P 0.5

PARCEL 3A

LOT 2

400' SP.
S 4°
P 0.5

PARCEL 3

2° C.R.
TA 10°17'
TS 457.96

400' SP.
S 4°
P 0.5

400' SP.
S 4°
P 0.5

LOT 3

PROP'D HWY

R.R. R/W

SLOPE EASEMENT

PROP'D R/W

R.R. R/W

730

385+76

396+26

R.R. R/W



PROP'D HWY

33'

2°CR
TA 7°07'
T 283.20

210' SP
S 2°06'

NOTE: STA ETC. PERTAINING TO R.R. ALIGNMENT
IS SHOWN BY SLANT LETTERING

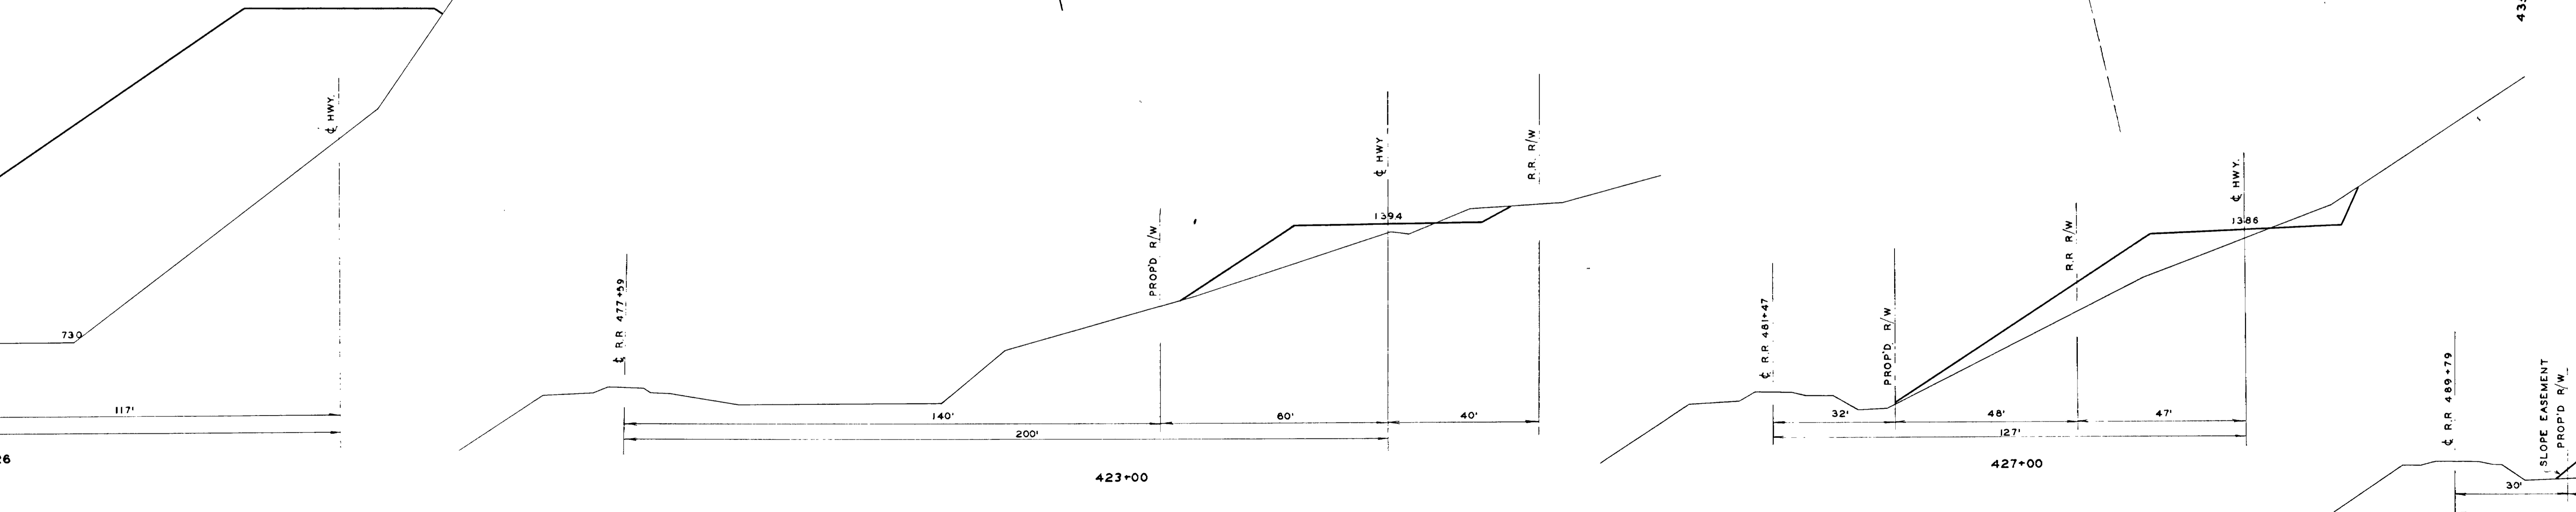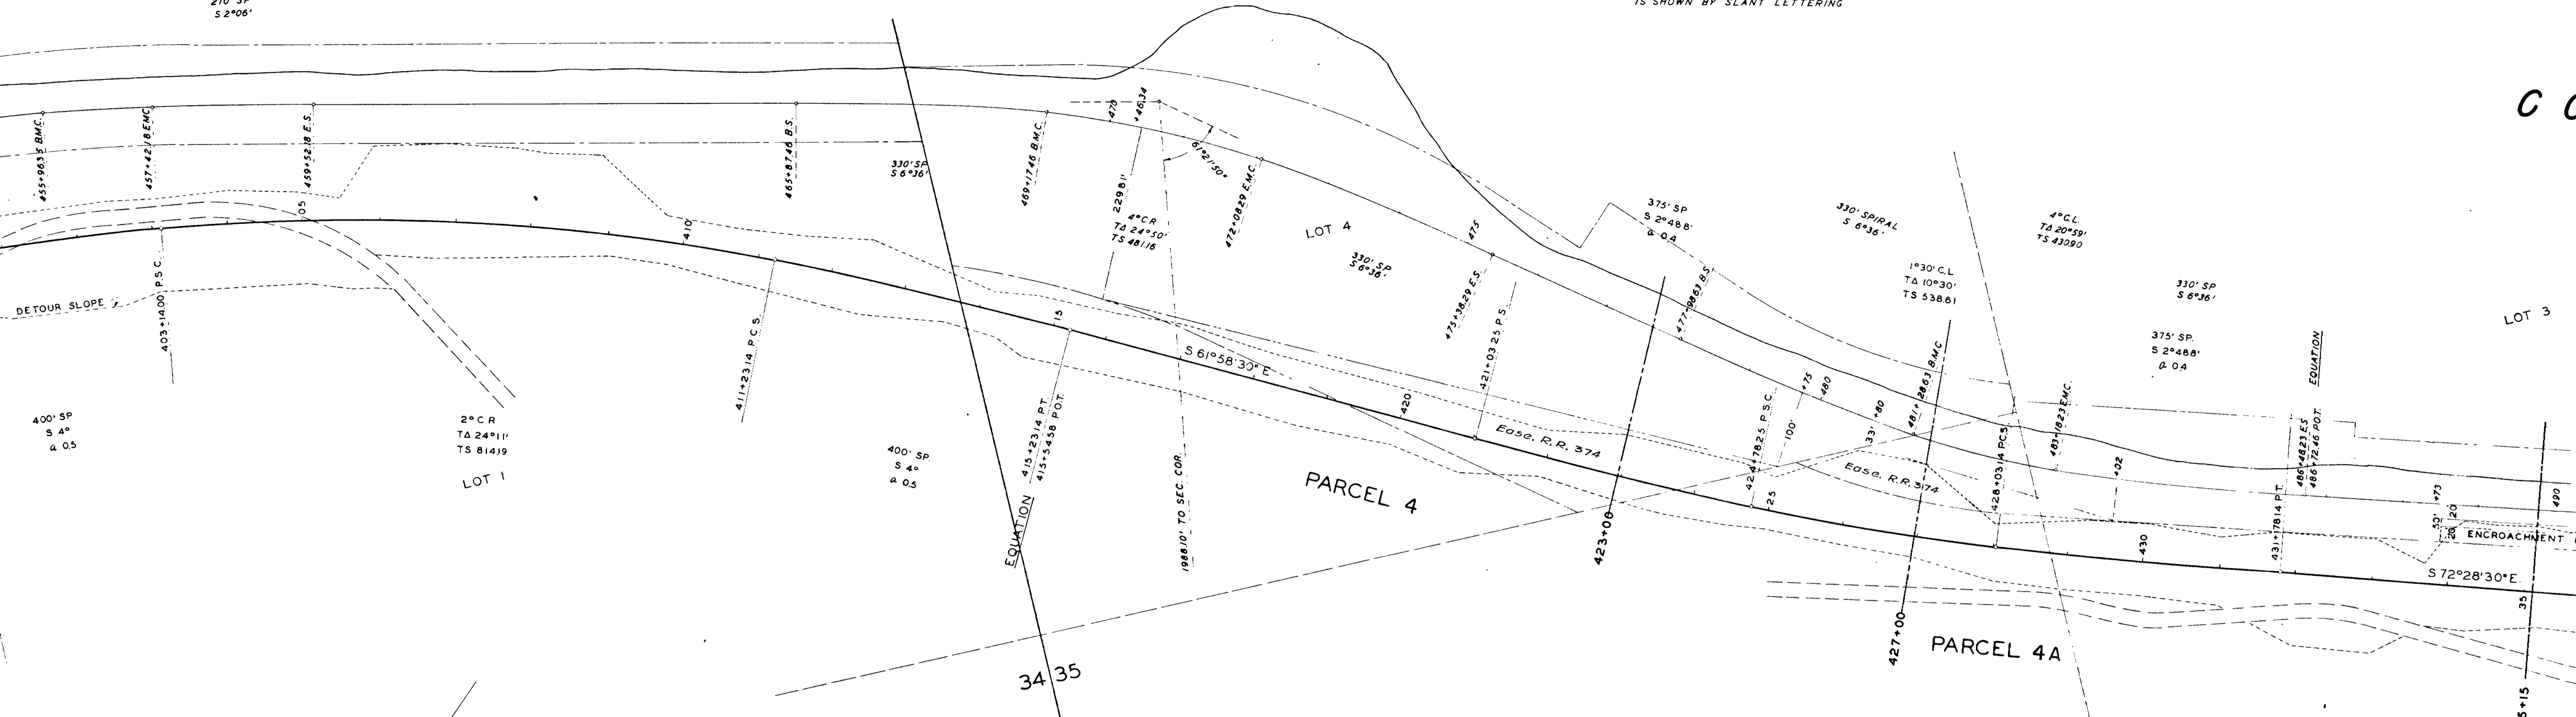


00


LOT 3

ENCROACHMENT

SLOPE EASEMENT
PROPD R/W

COLUMBIA RIVER

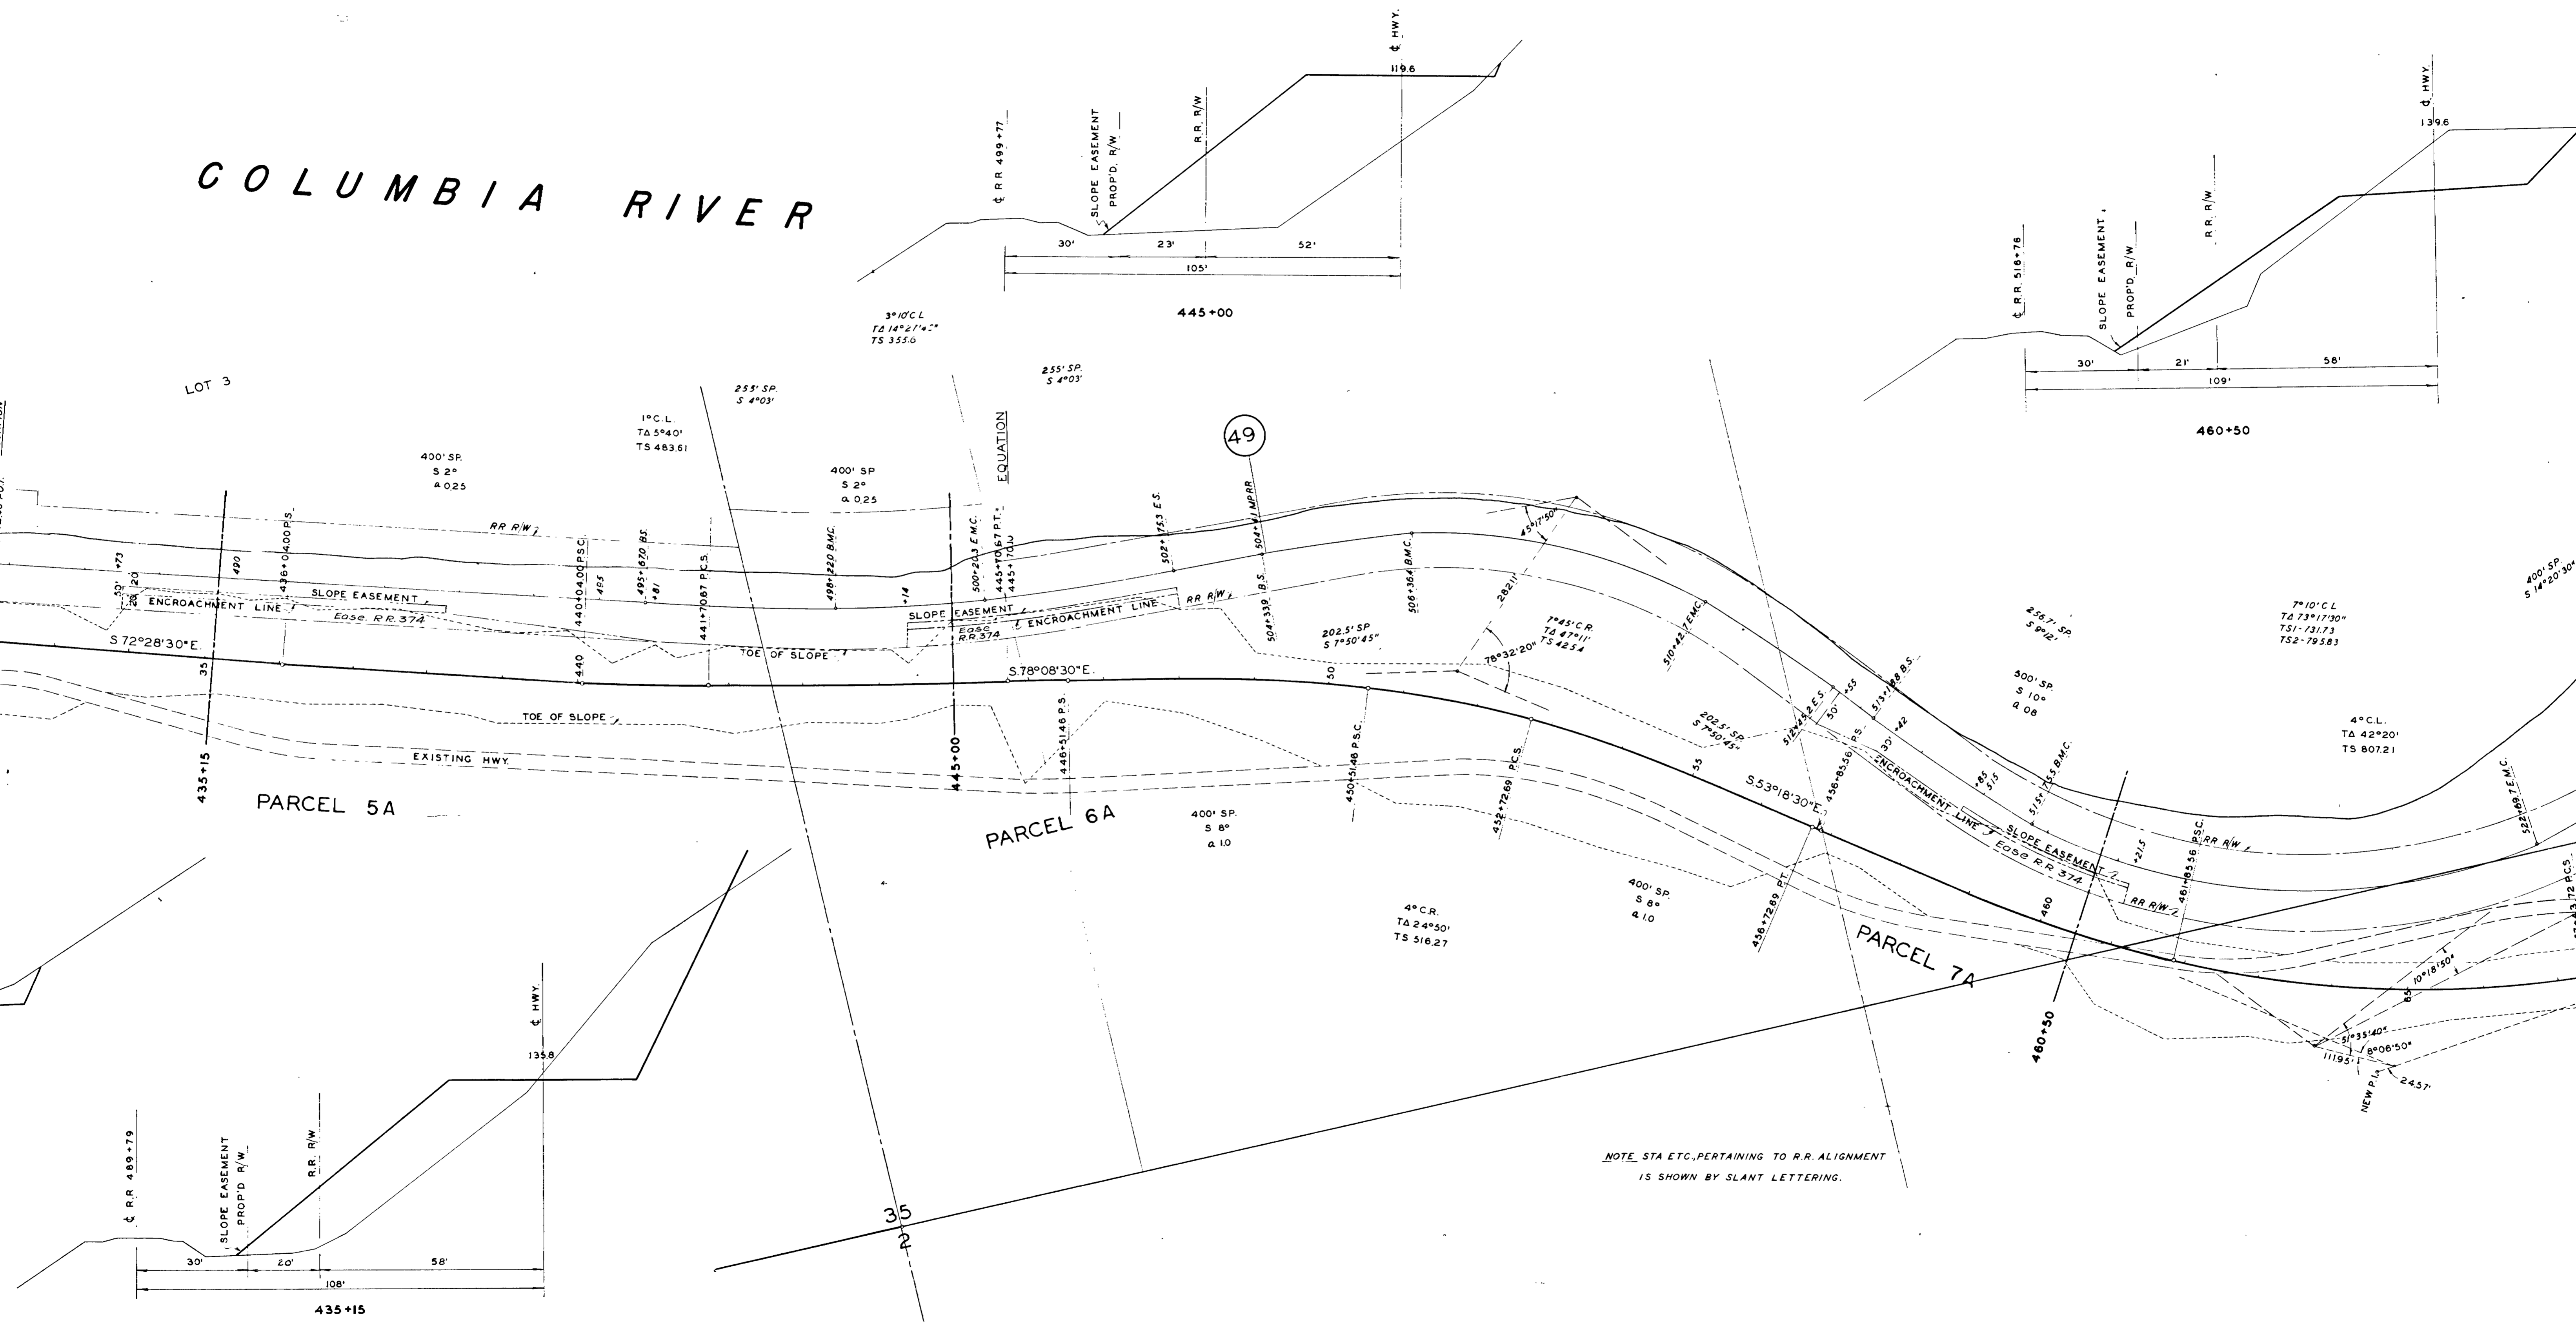

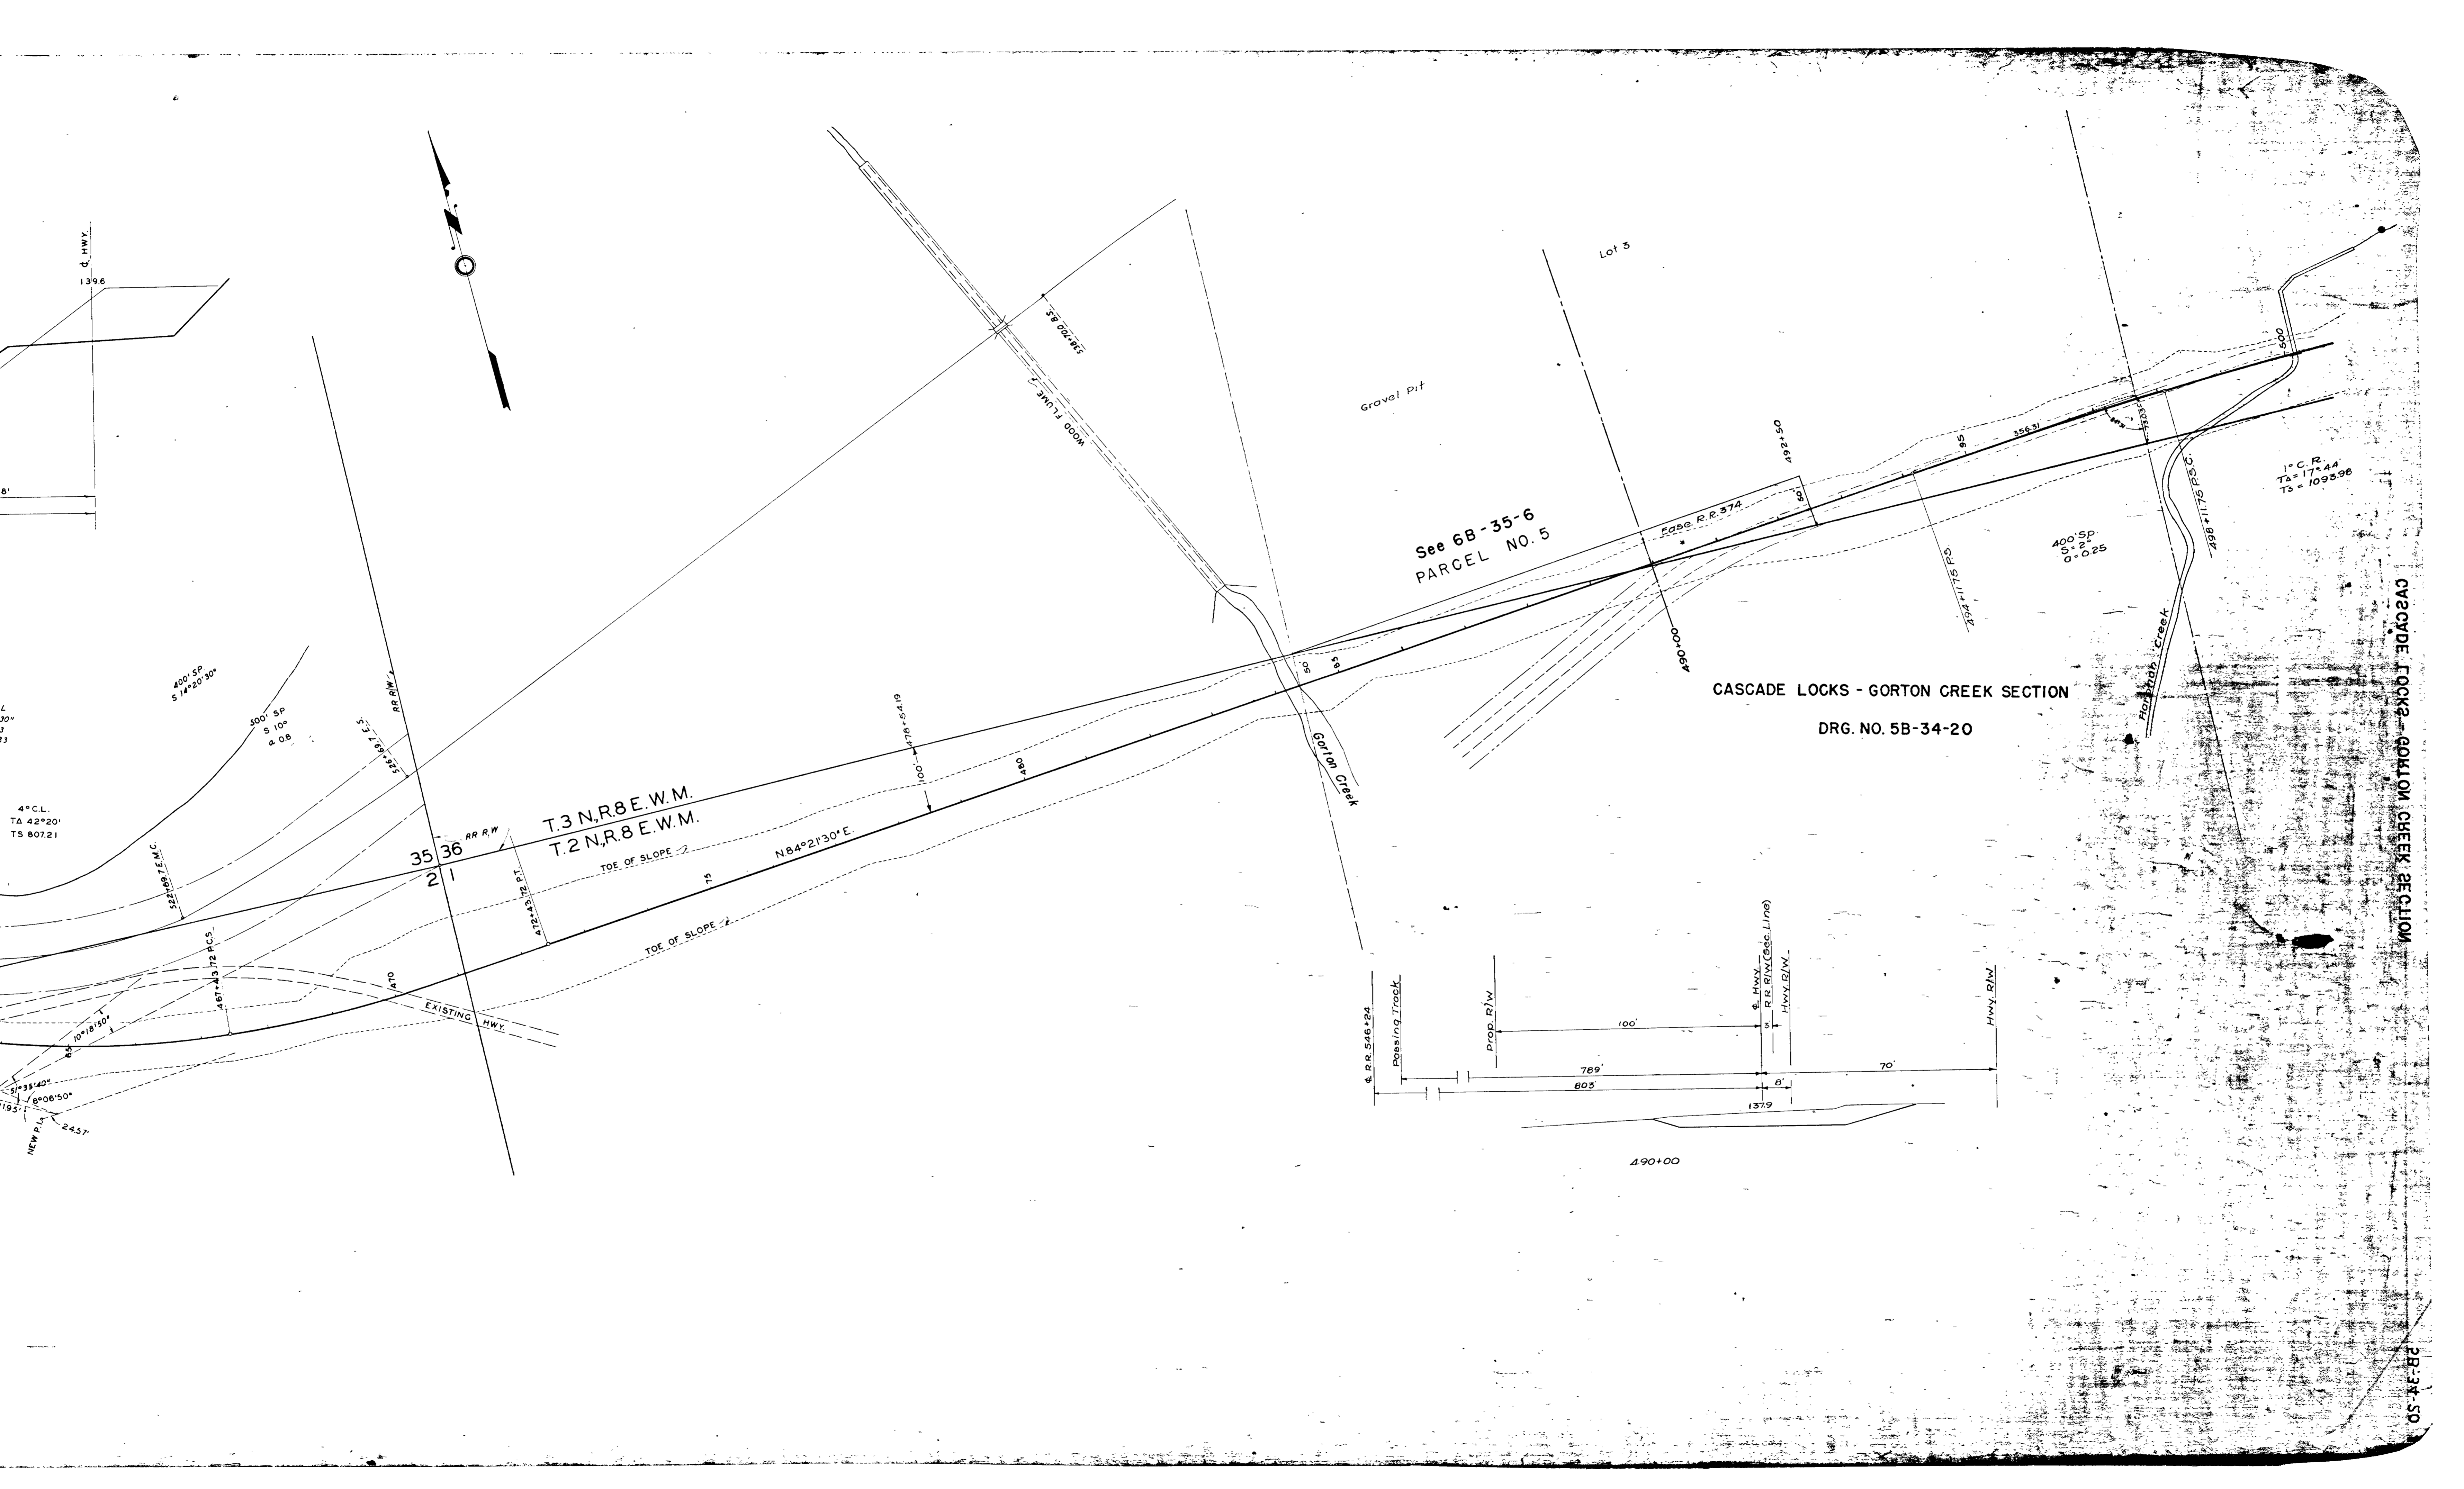

CASCADE LOCKS - GORTON CREEK SECTION

DRG. NO. 5B-34-20

CASCADE LOCKS - GORTON CREEK SECTION

2B-34-50