
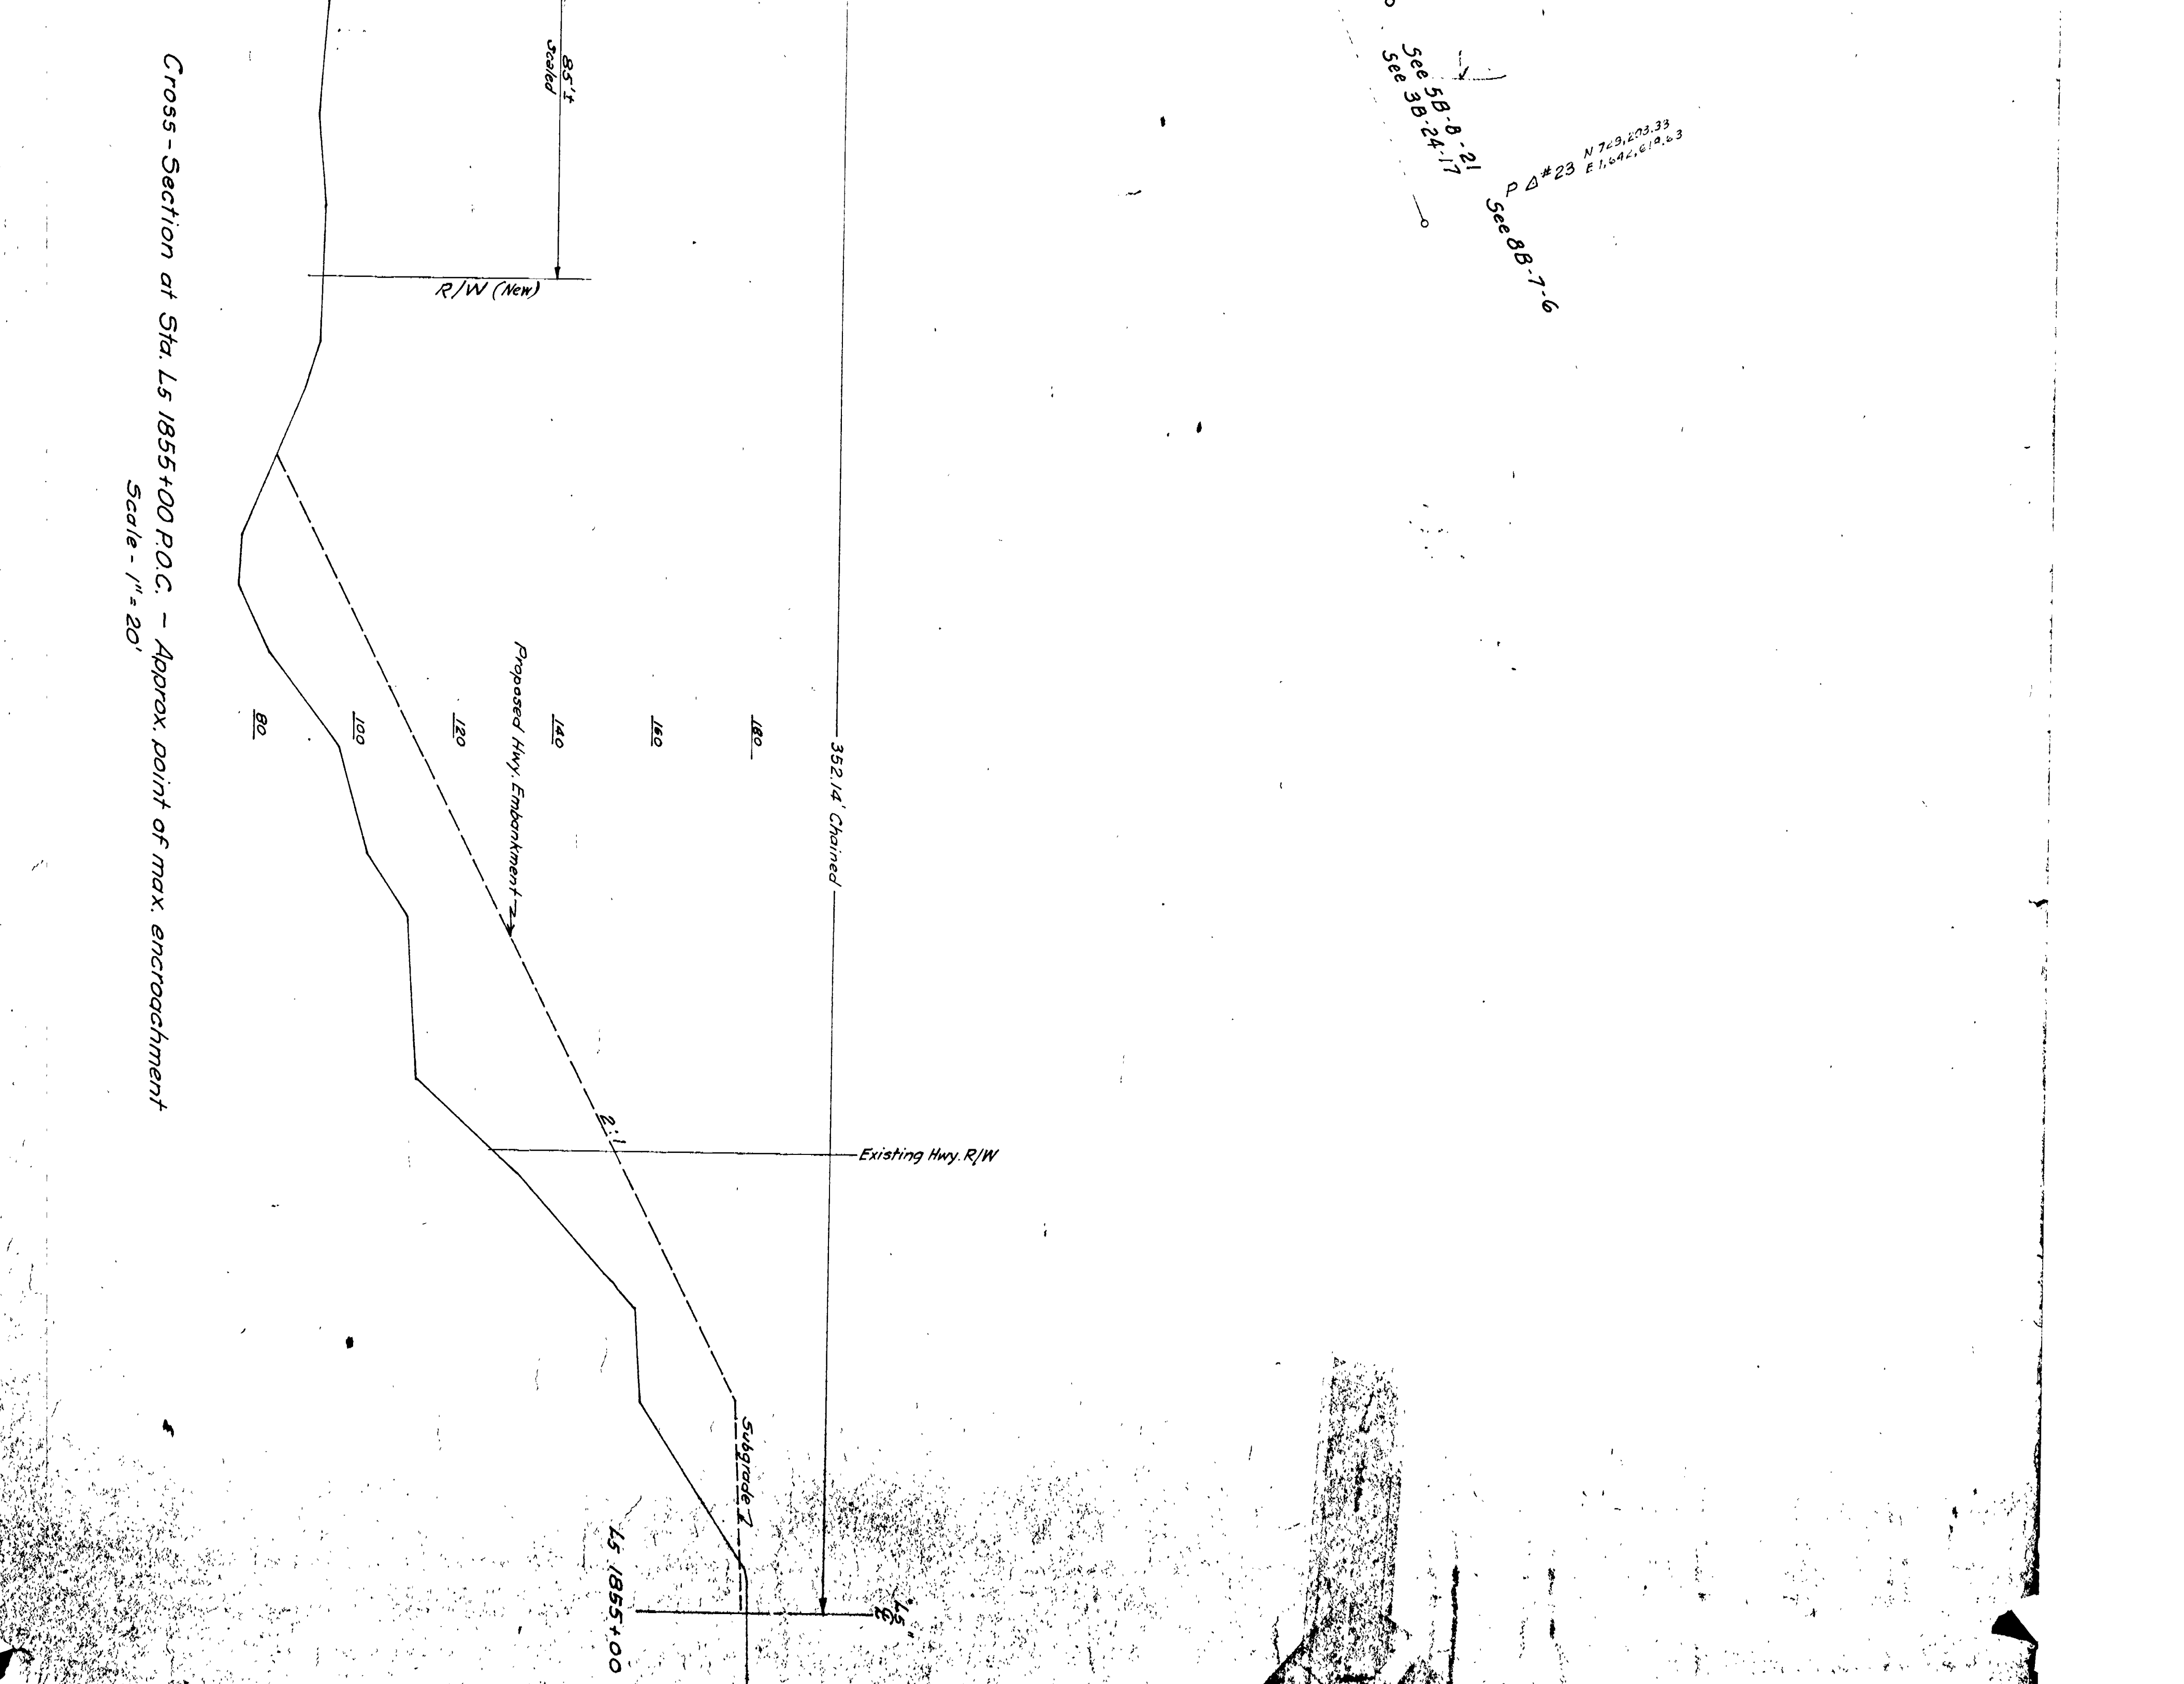


Oregon Highways Department  
Division of Engineering  
SHERIDAN PARK  
SHERIDAN PARK  
SHERIDAN PARK

 

12N, 7E, W.M.  
88-4-15

12N, 7E, W.M.  
88-4-15

Cross-section of Sta. 14 855+00 P.C. - Approx. point of most encroachment  
Scale: 1" = 20'