

8B-16-20

Cascade Locks Bypass

OREGON STATE HIGHWAY DEPARTMENT
Located Line

ENCROACHMENT ON U.P.R.R. CO.

CASCADE LOCKS BY-PASS (Part 1 of 2)

COLUMBIA RIVER HIGHWAY

Hood River County

Scale 1"=100'


Feb 1960
Revised Sept 1960


DWG NO 8B-16-20

File No. 29473



See R/W Map No. 8B-14-15, 5B-8-21


See 8B-16-21 for X-Sections

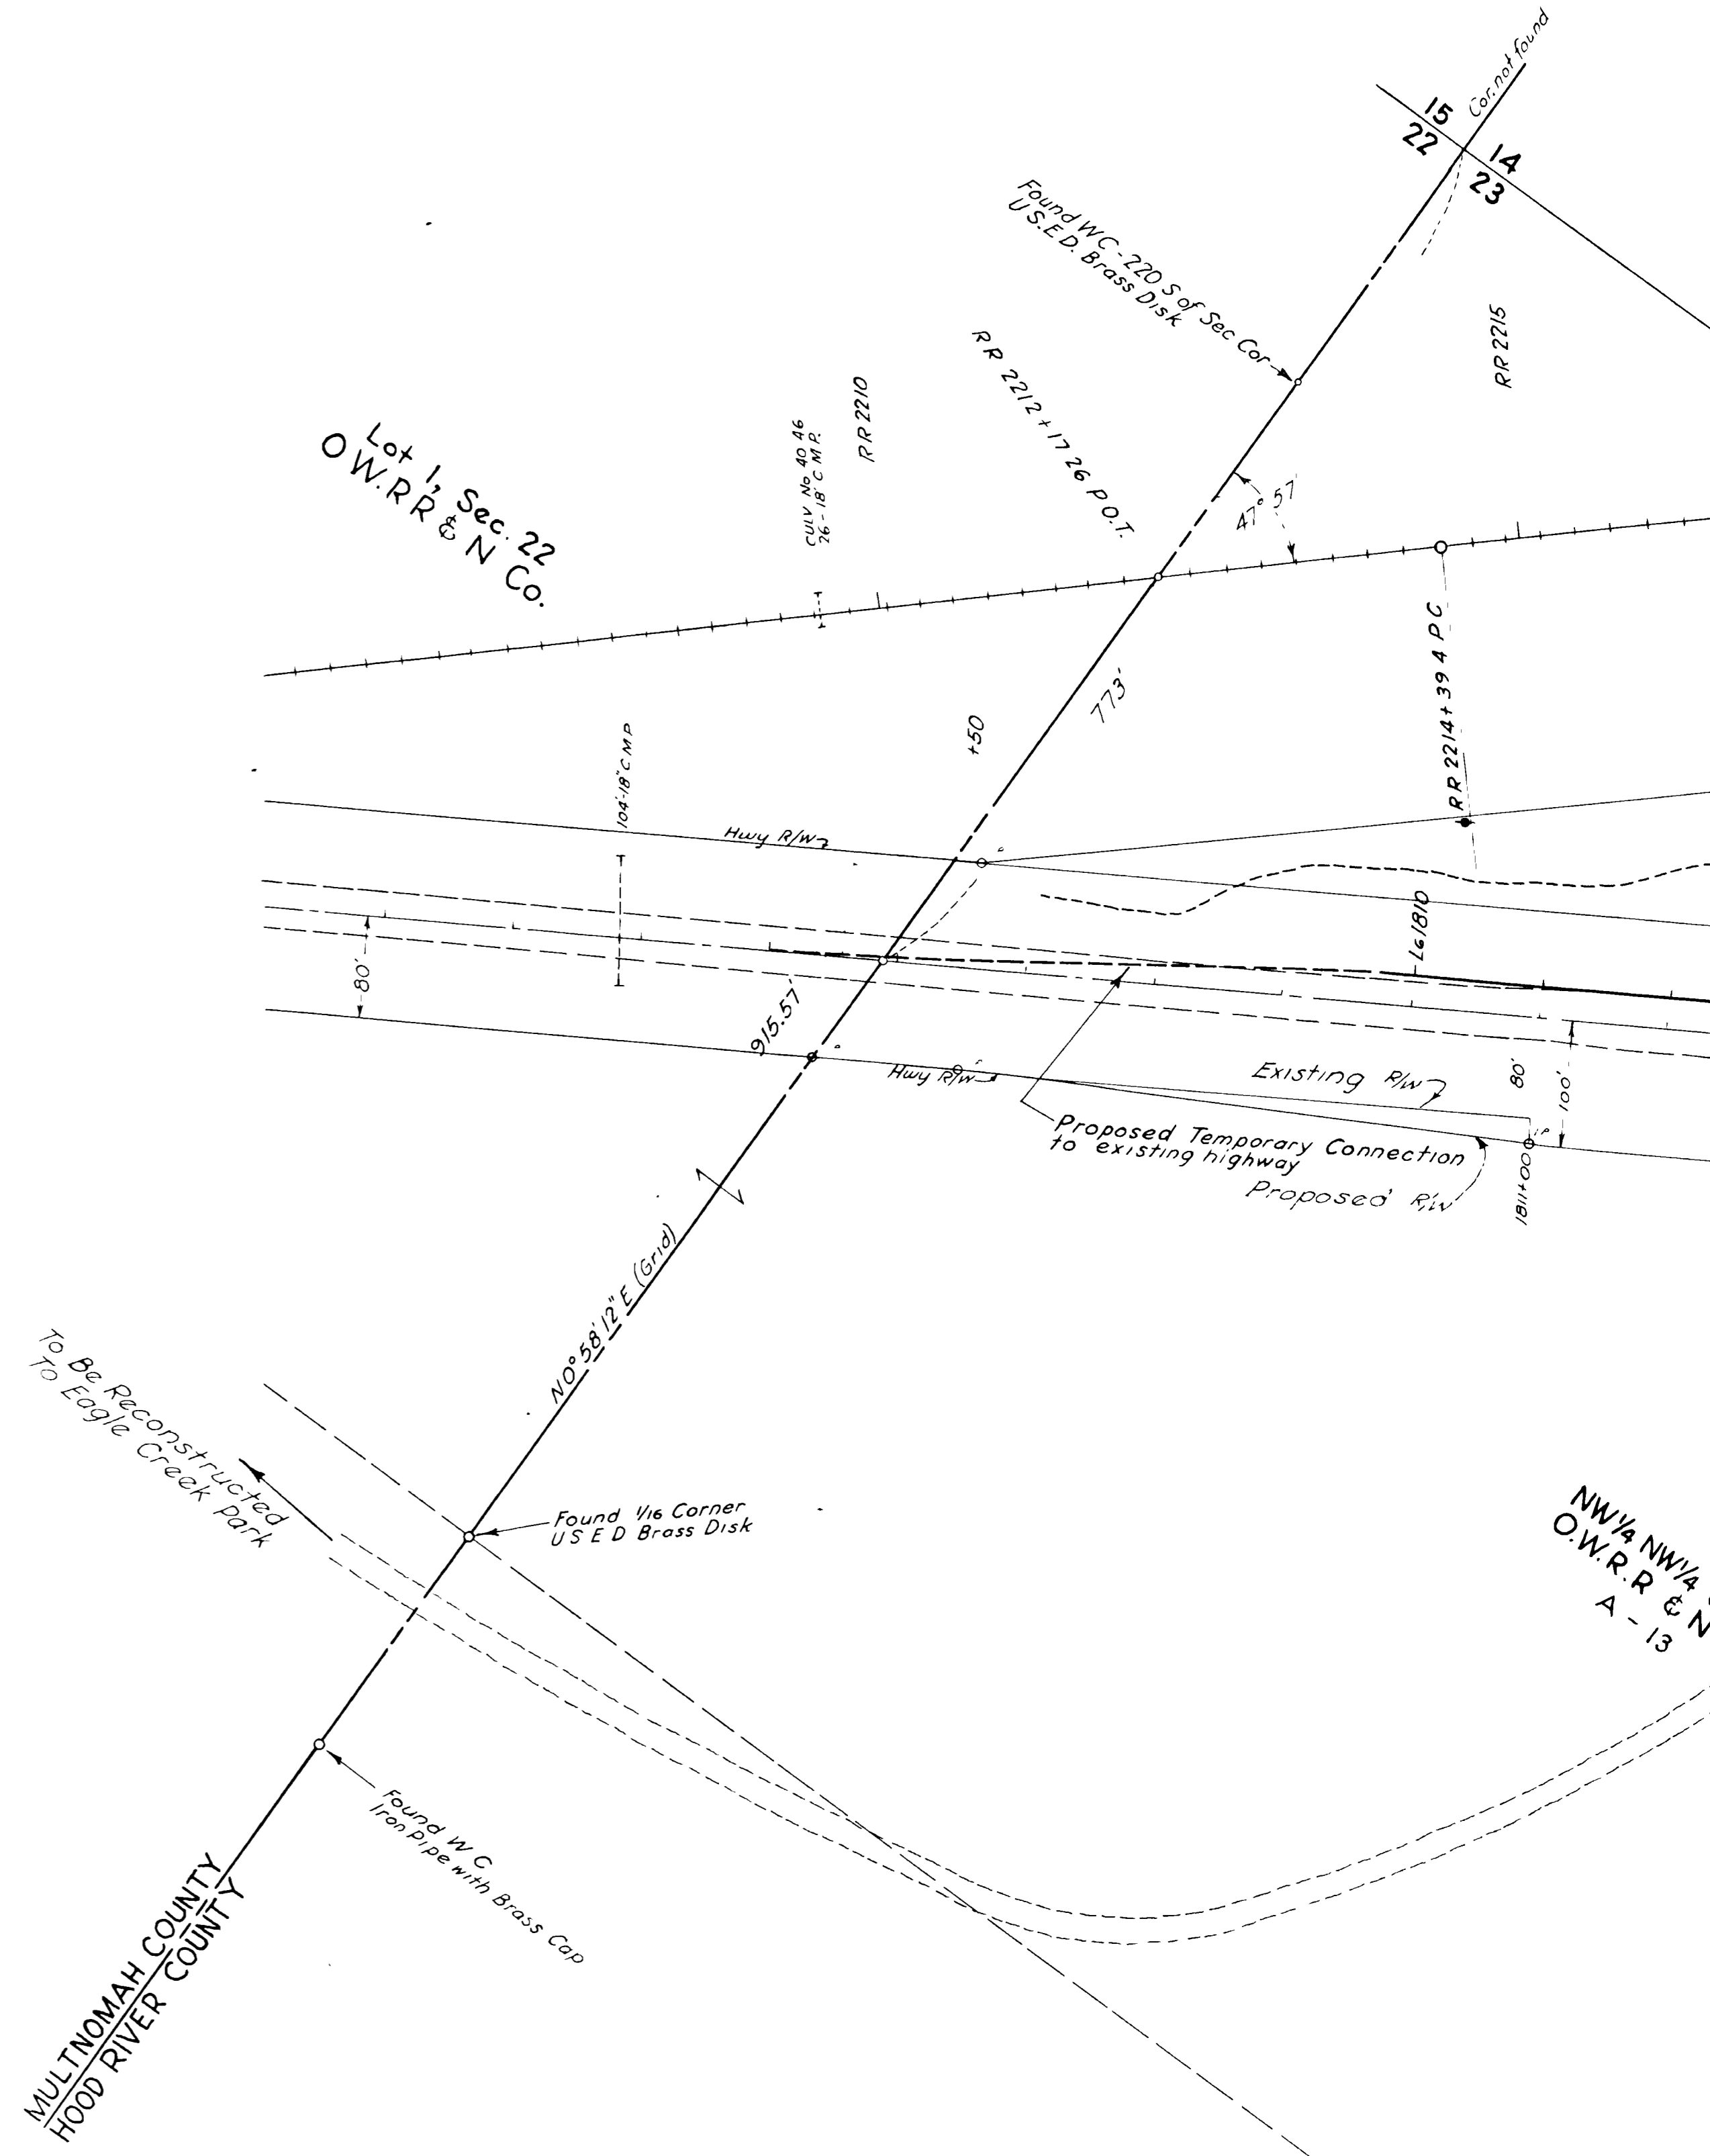

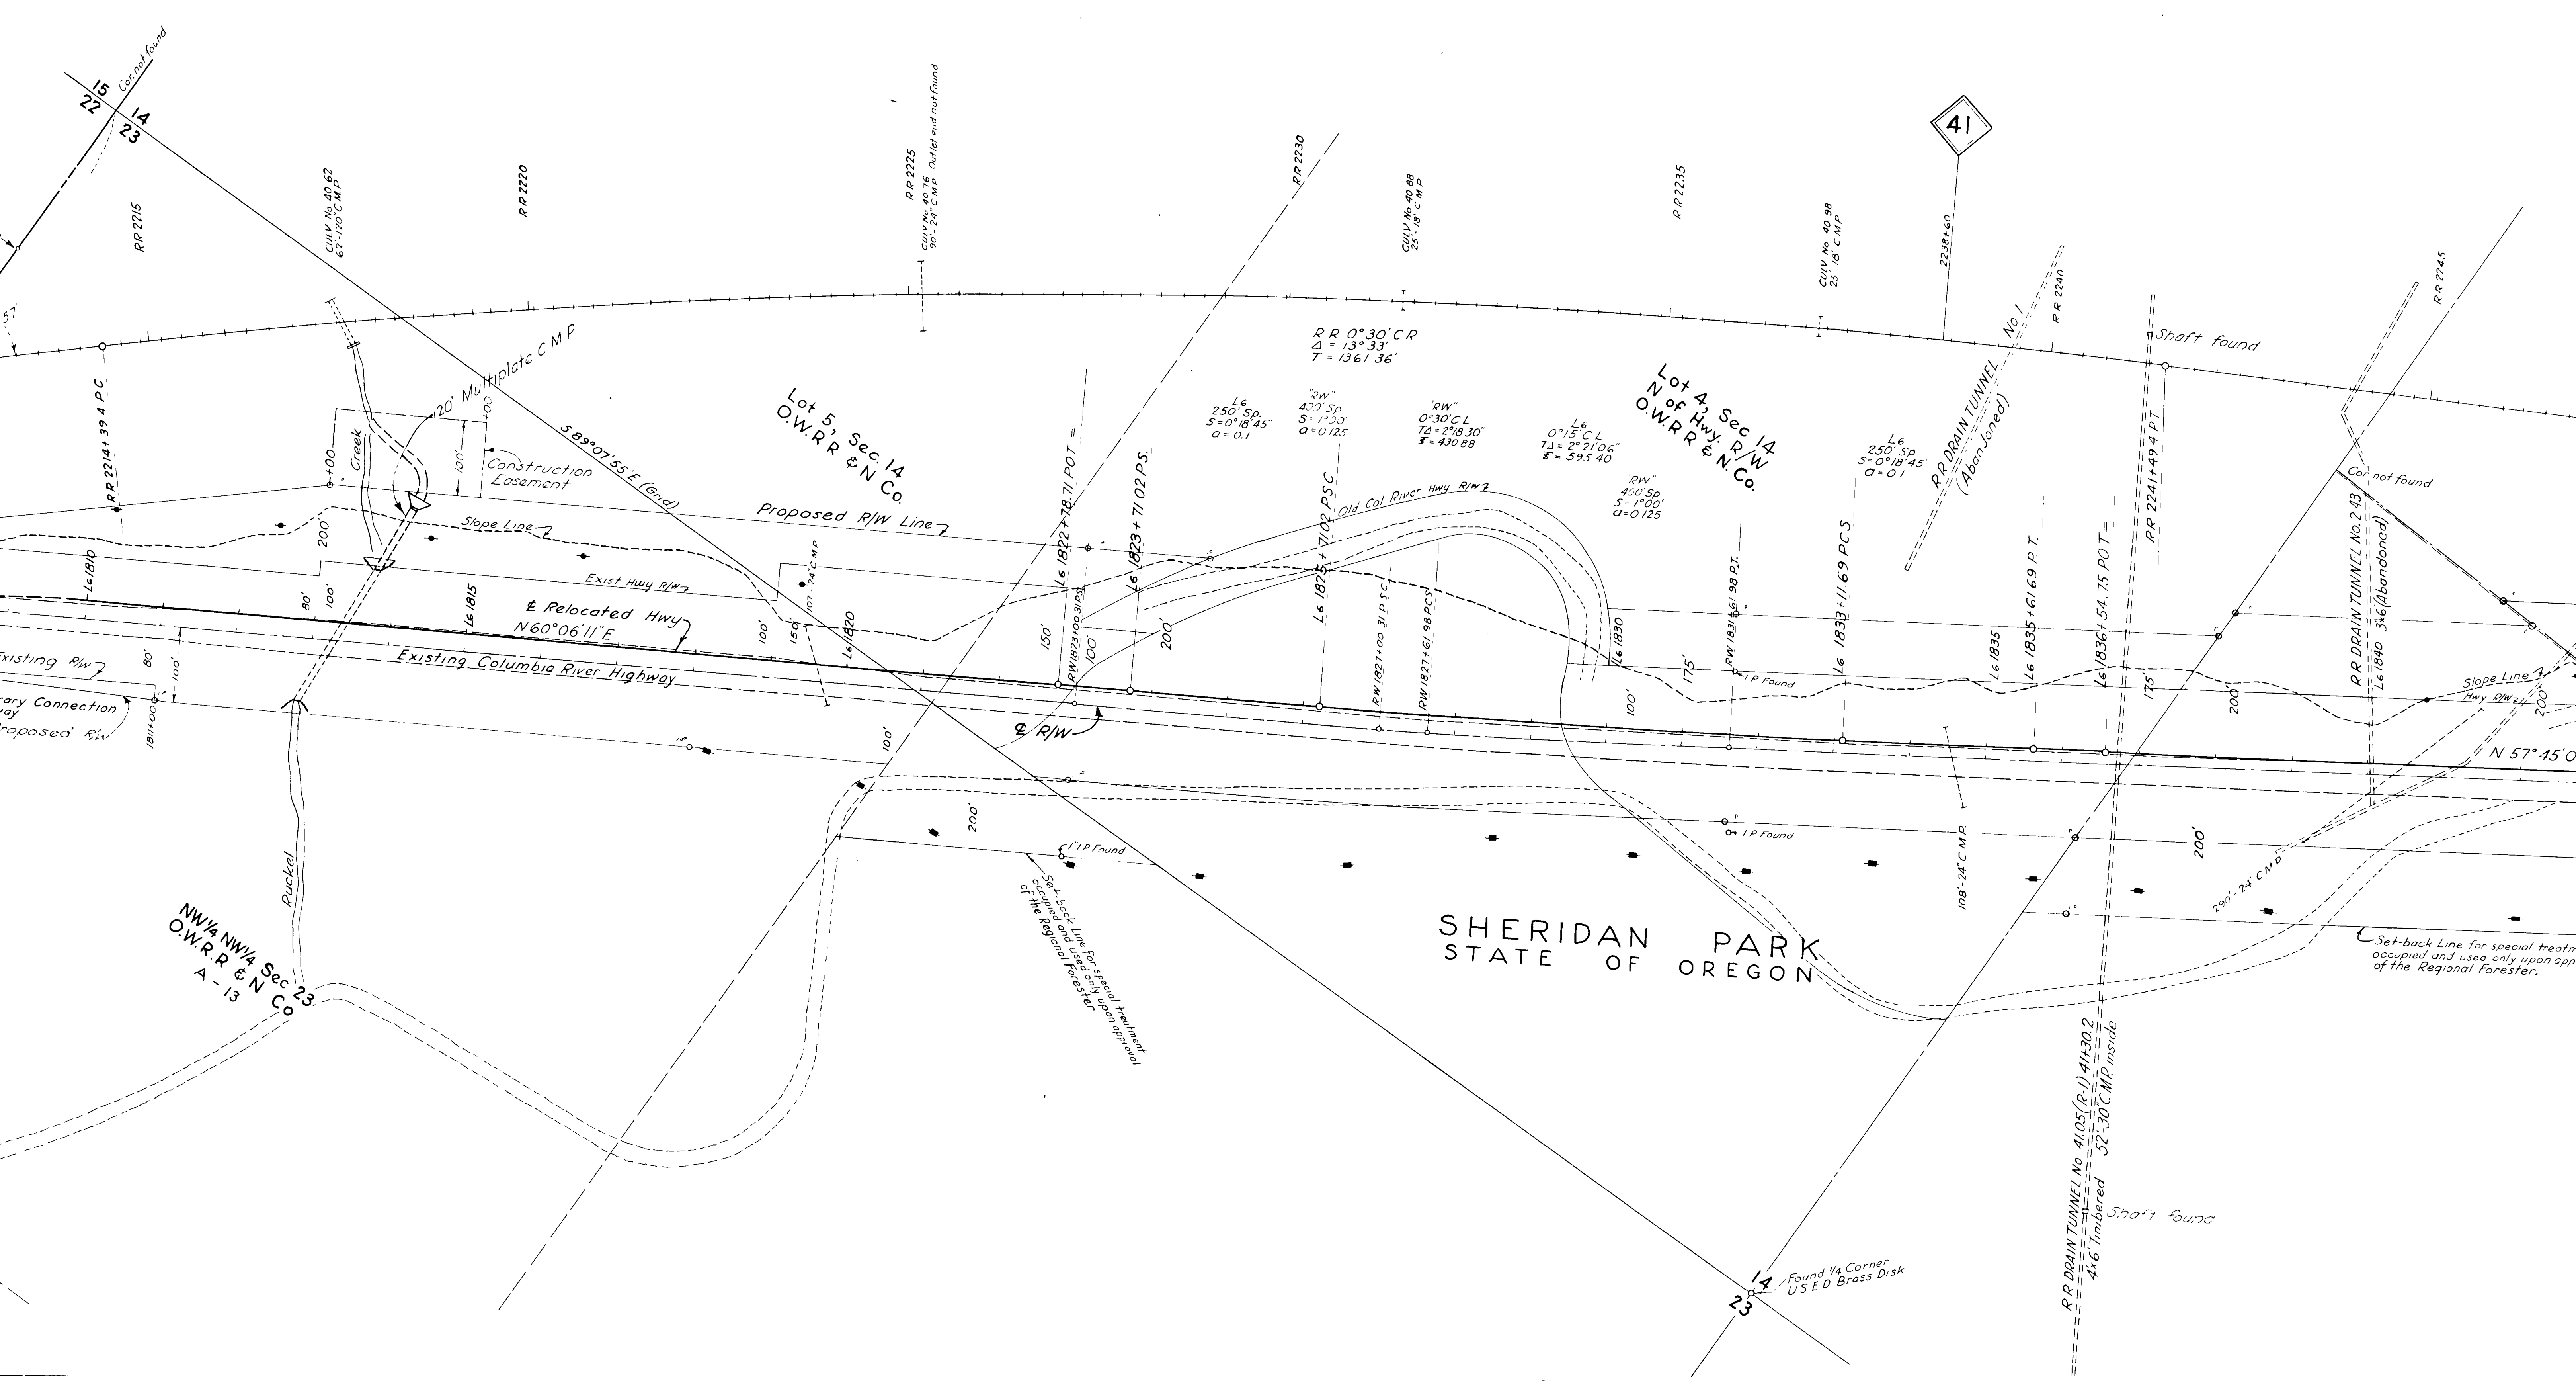

T. 2 N., R. 7 E., W.M.
8B-16-20

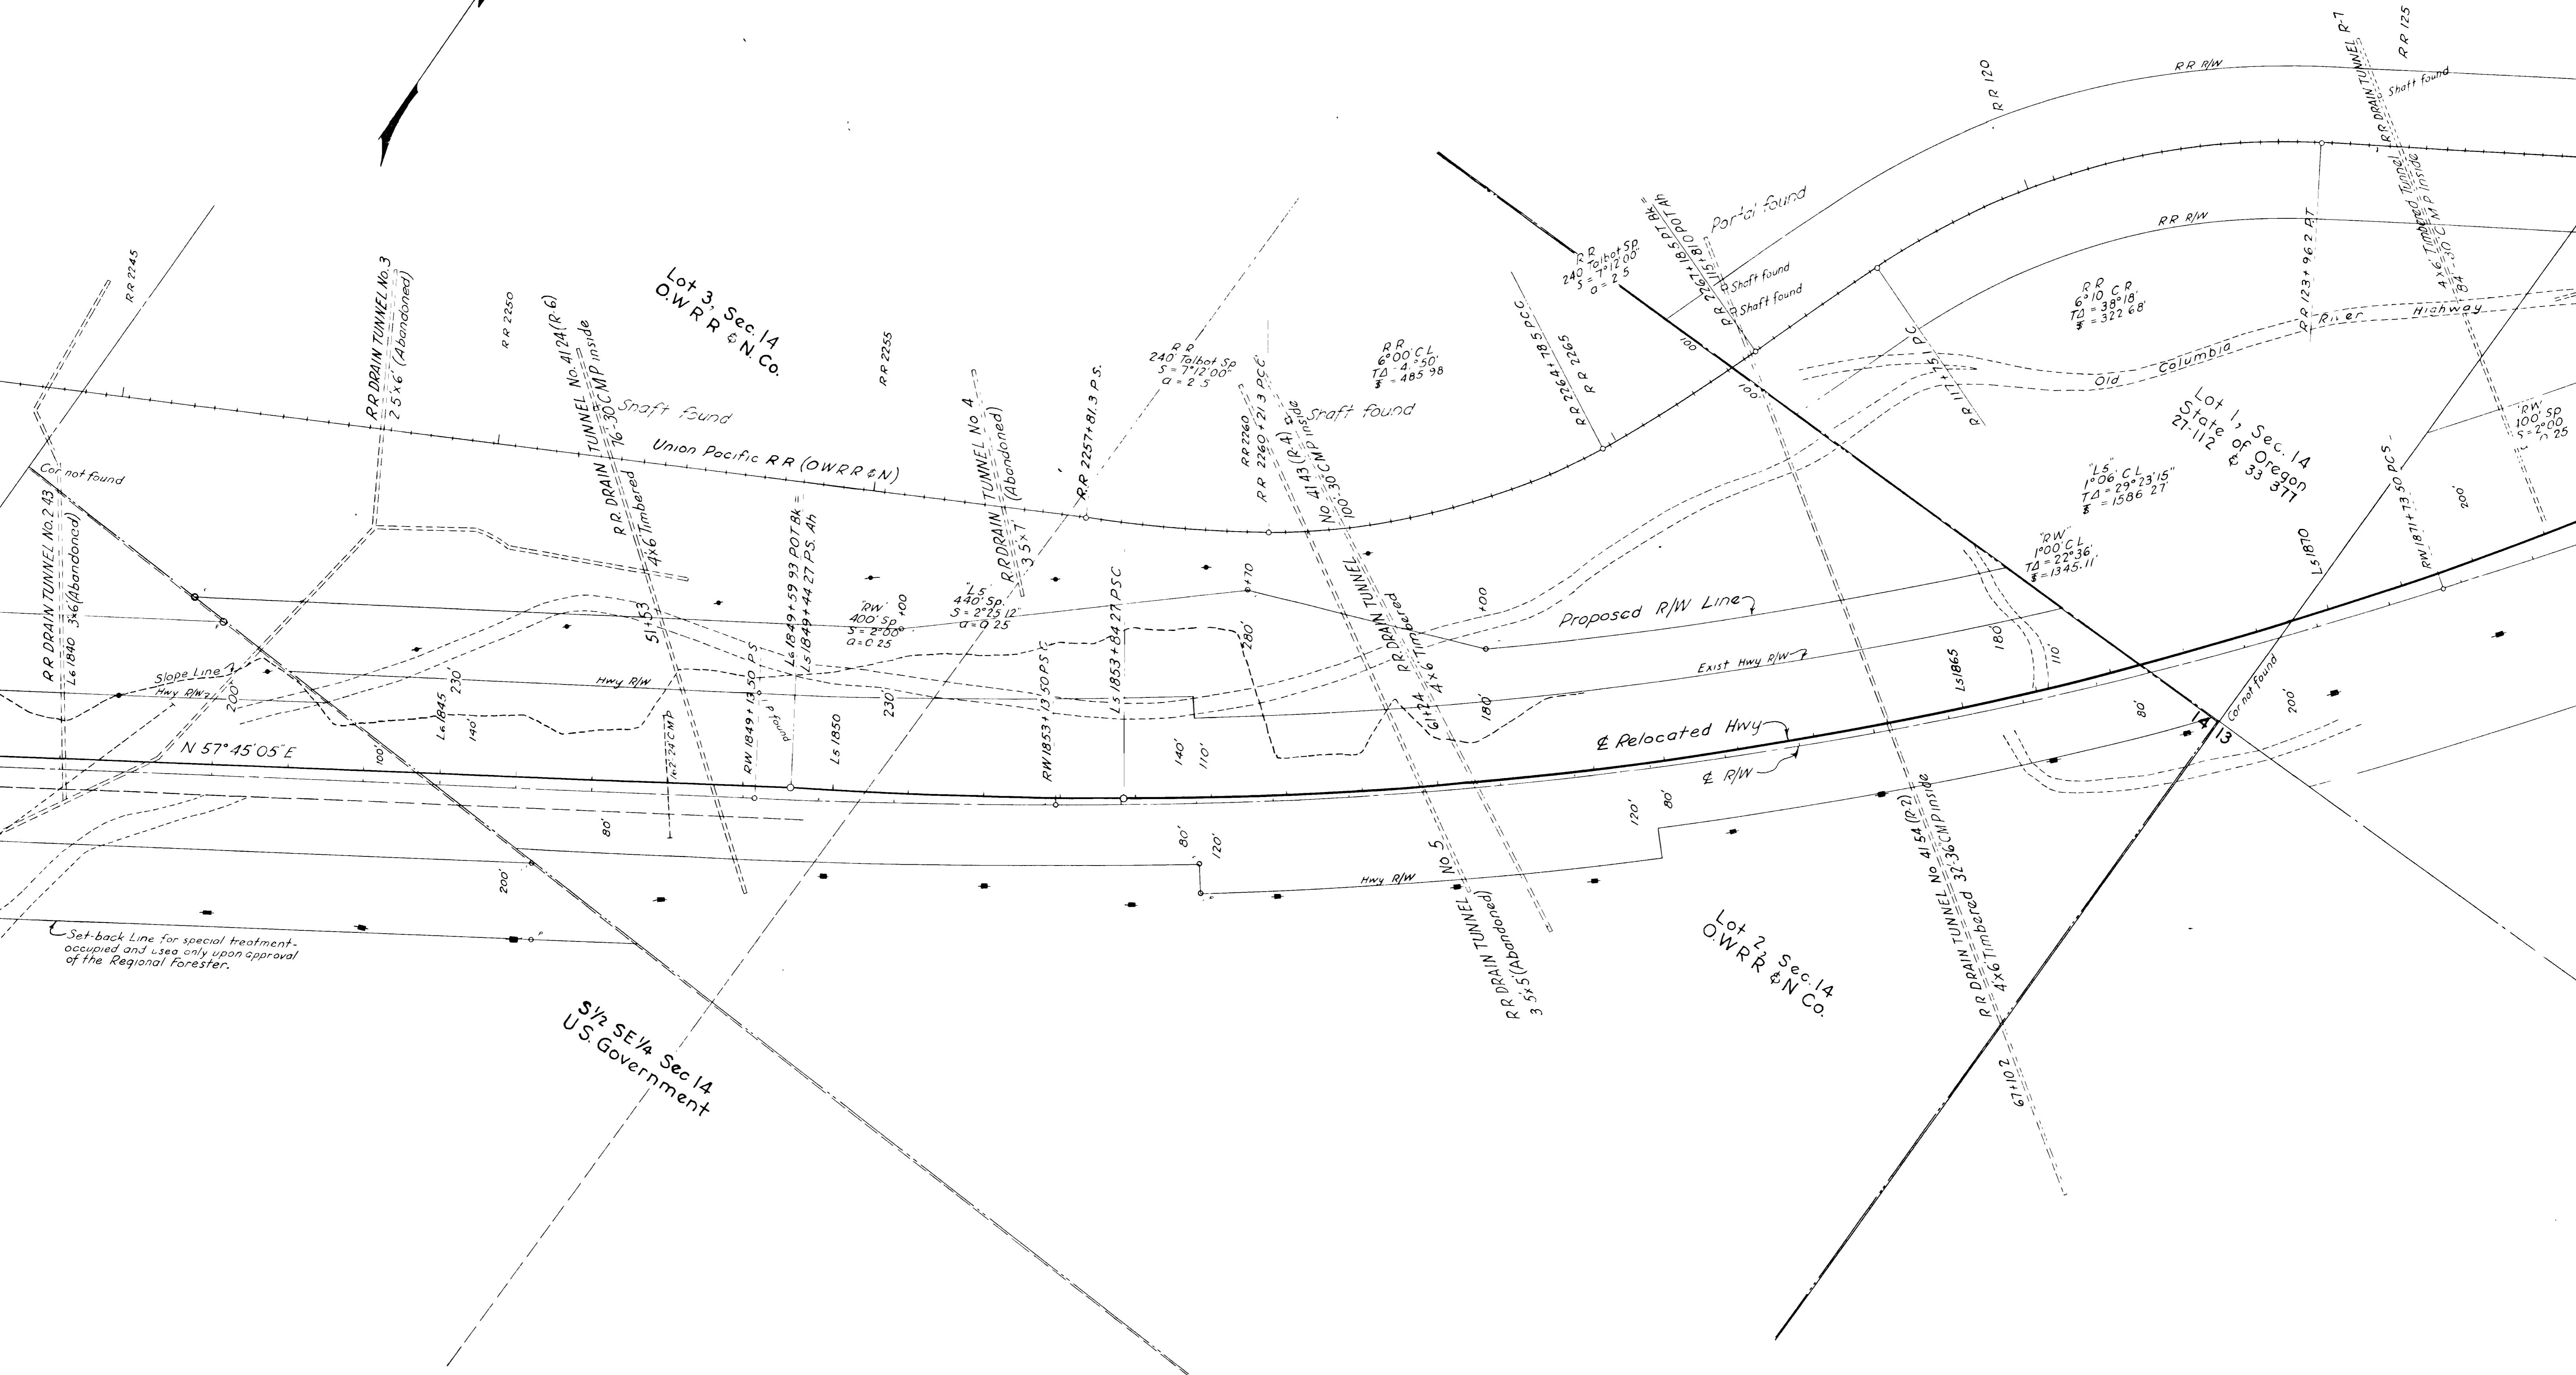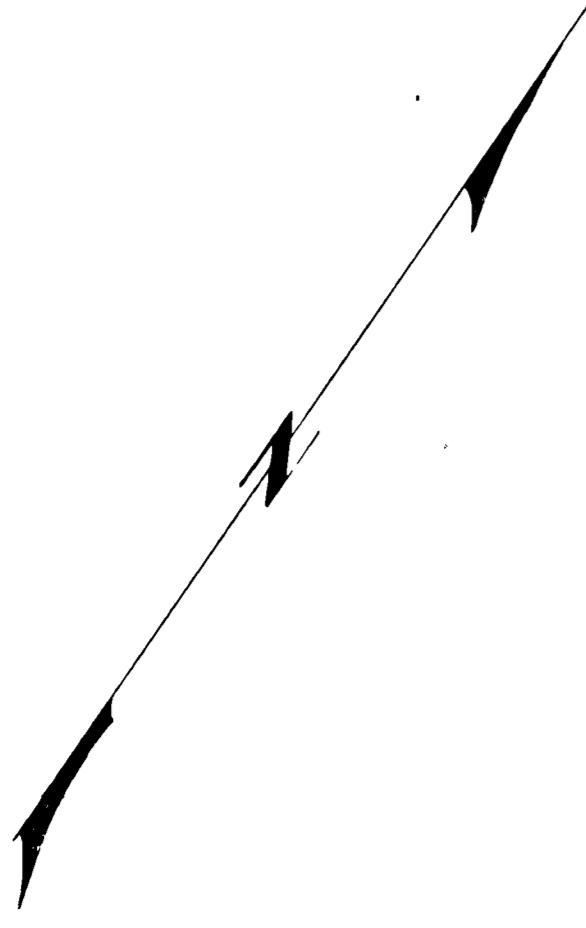

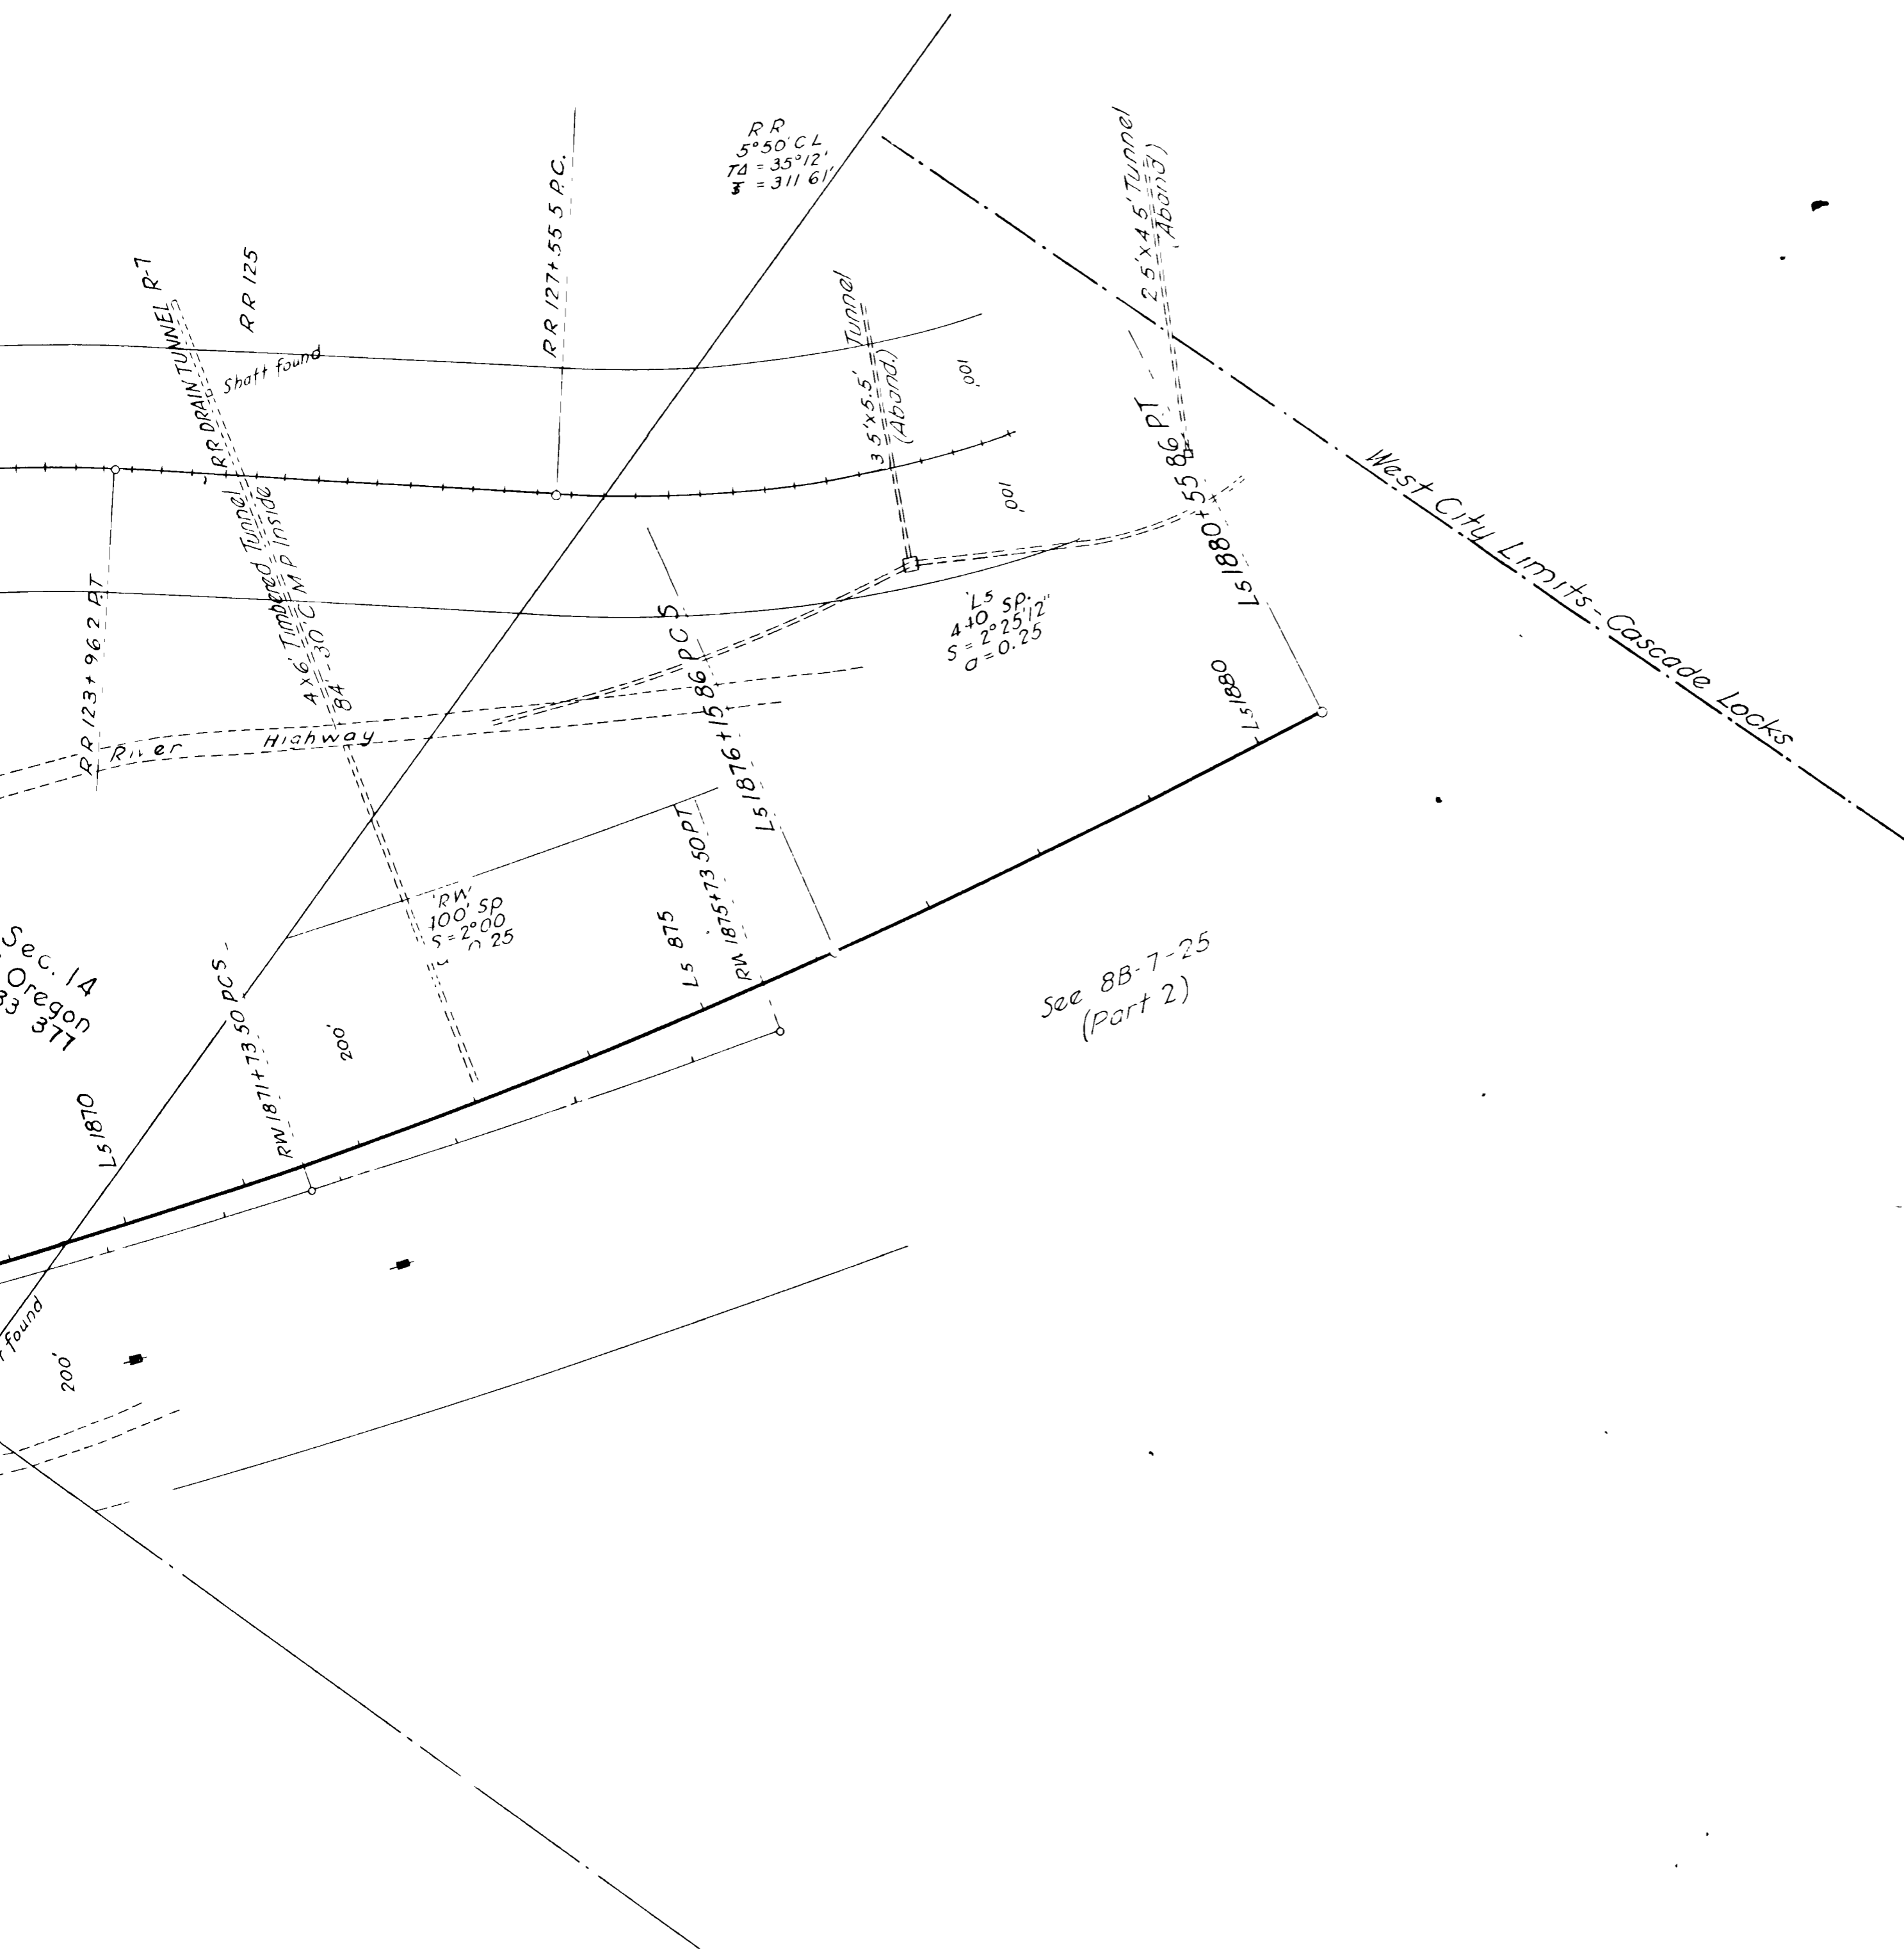

Sec. 14
Oregon
33 371

see 88-7-25
(part 2)

West City Limits - Cascade Locks