


Wyeth Vent. Sect
CS1 Rien Hwy 1"=50'

9F11-2

541

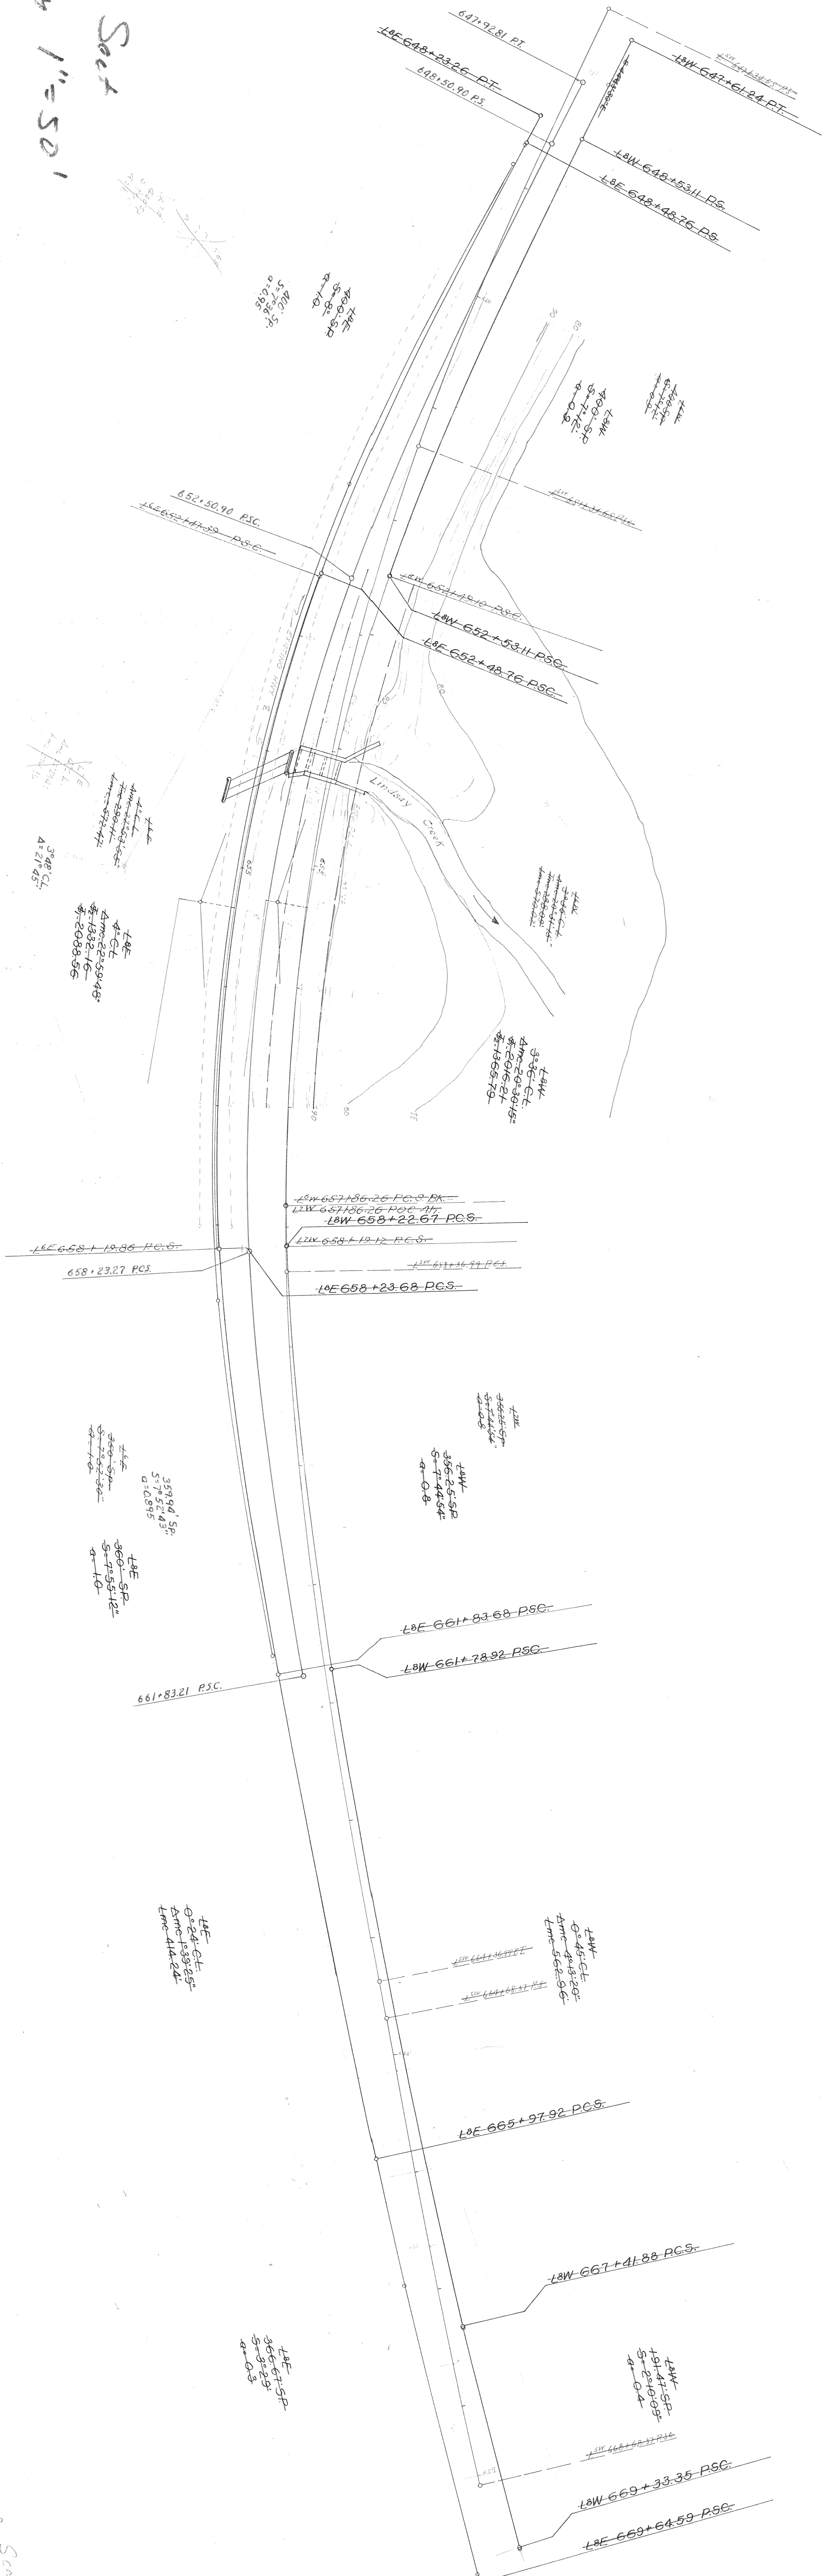

50 Scale