


**PLAN OF
MARKET ROADS 8 & 9
1928 IMPROVEMENT**

Scale: 1 in. = 100 ft.
C. W. Huffcutt
County Engr's Office
Approved: Market Road Engr.

PROFILE OF TUCKER GRADE

Scale: 1 in. Vert. = 20 ft.
1 in. Horiz. = 100 ft.

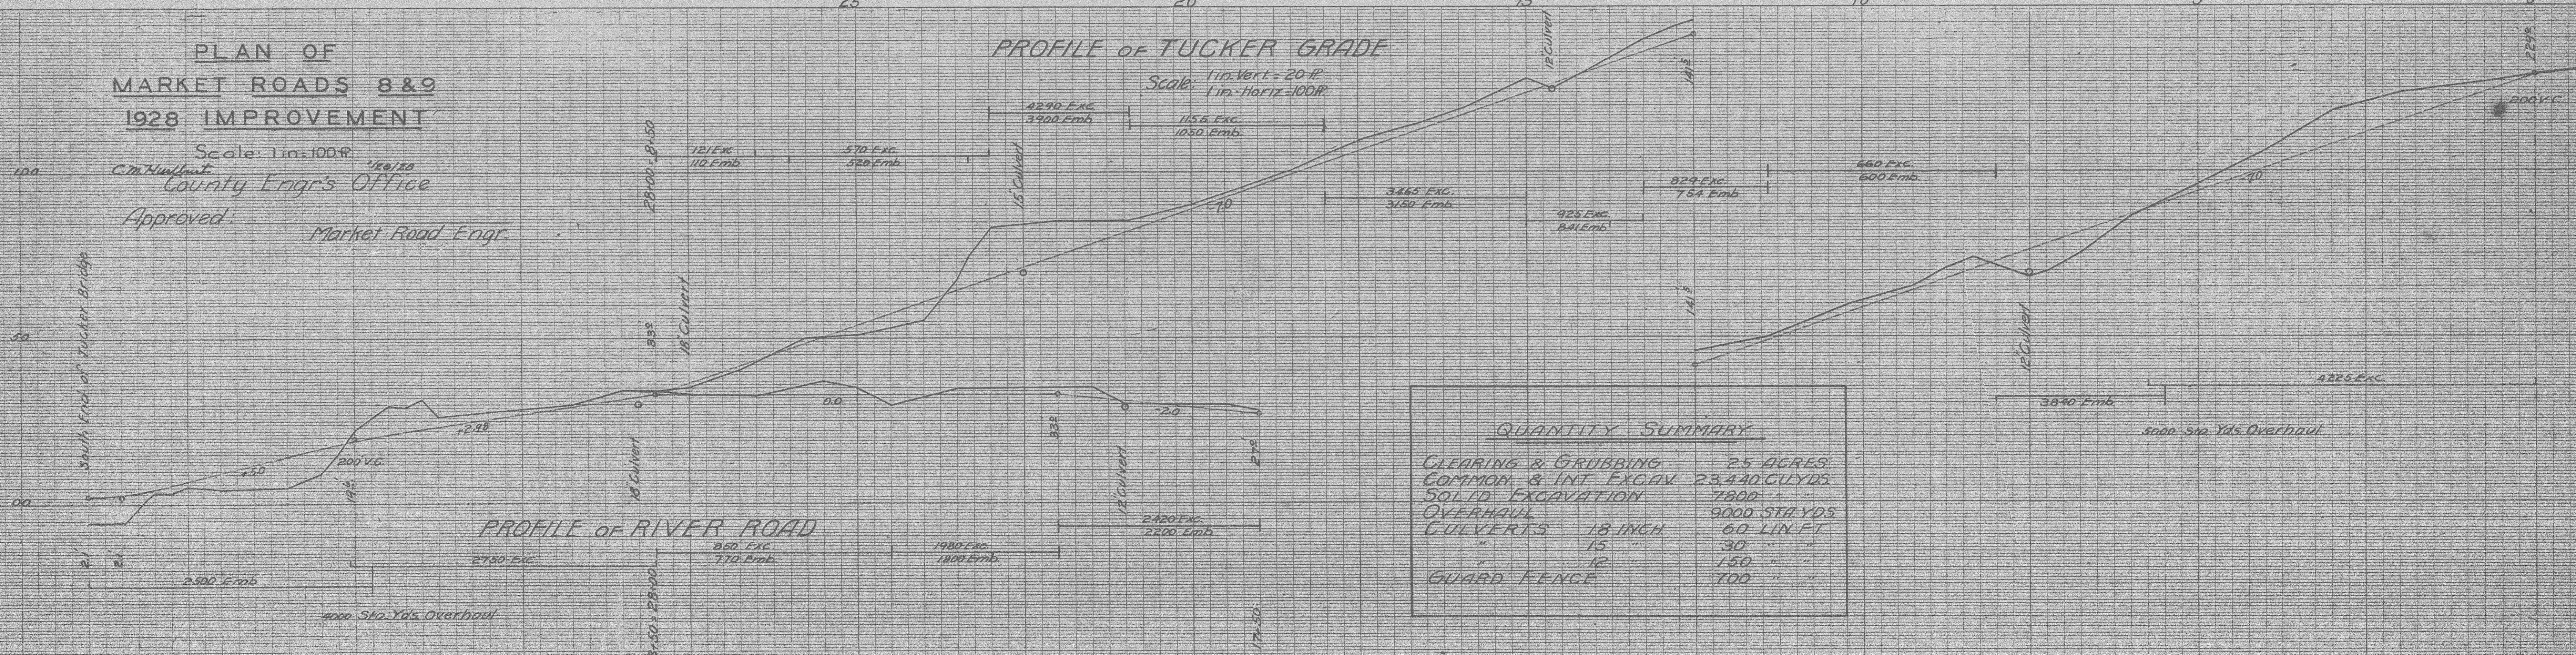

PROFILE OF RIVER ROAD

QUANTITY SUMMARY

CLEARING & GRUBBING	25 ACRES
COMMON & INT EXCAV	23,440 CU YDS
SOLID EXCAVATION	7800 " "
OVERHAUL	9000 STA YDS
CULVERTS 18 INCH	60 LIN FT
" 15 "	30 " "
" 12 "	150 " "
GUARD FENCE	700 " "