
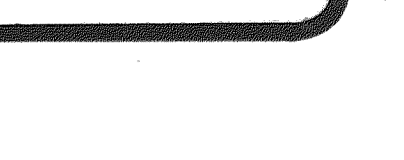
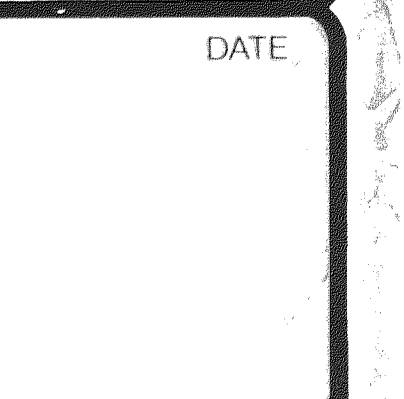
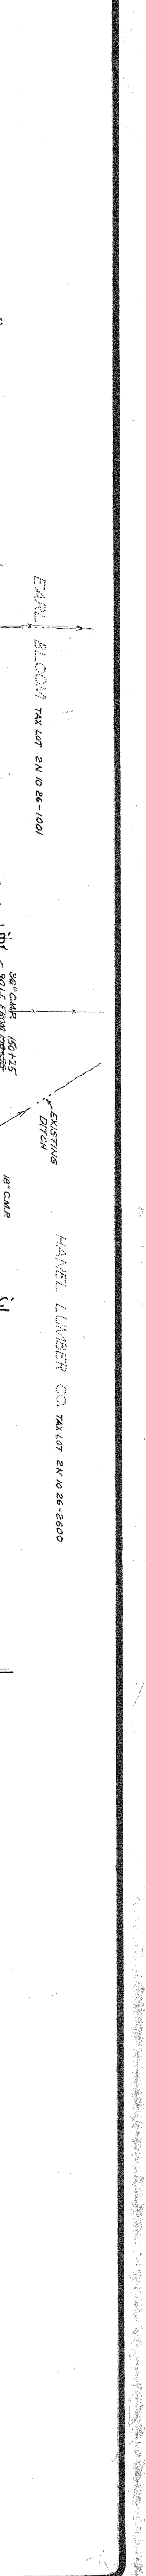
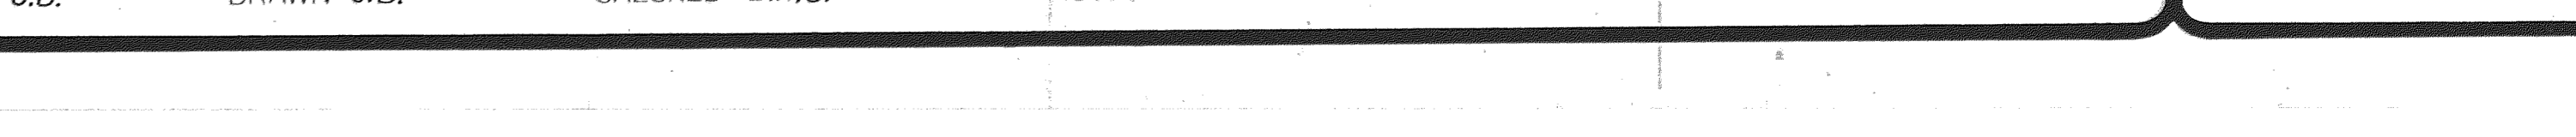
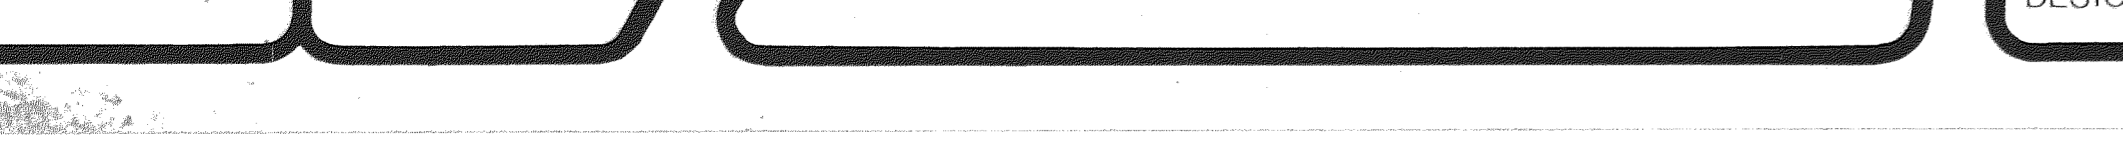
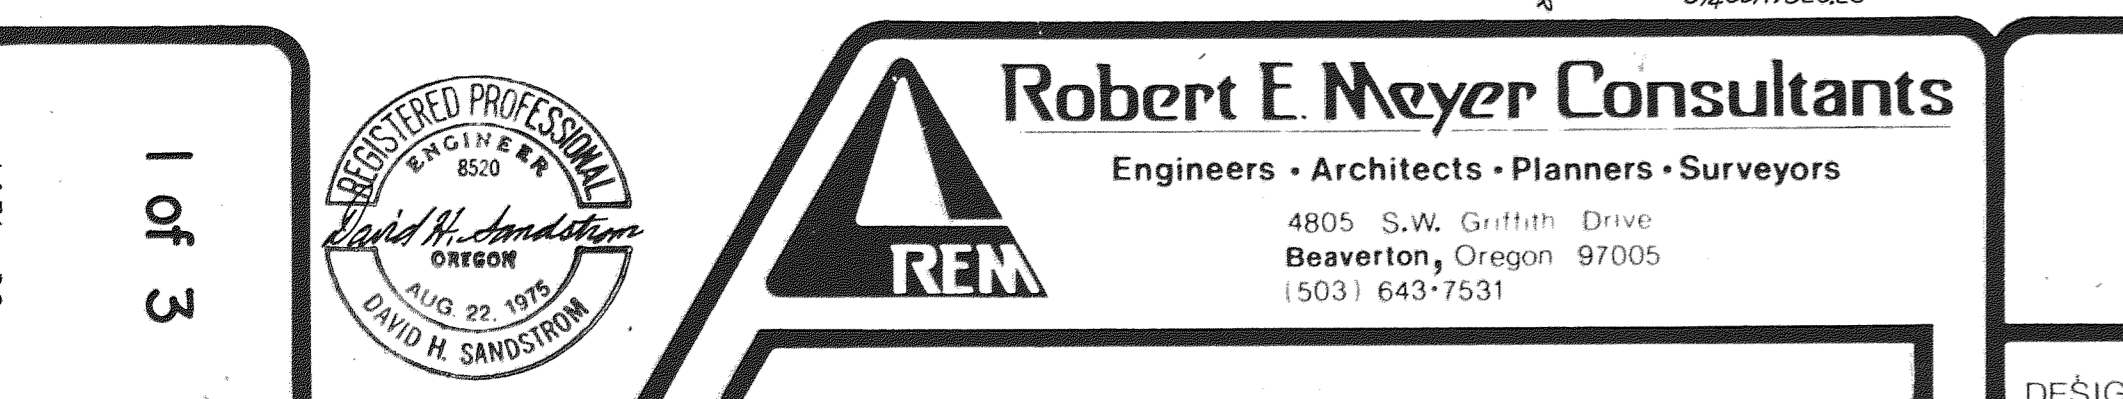
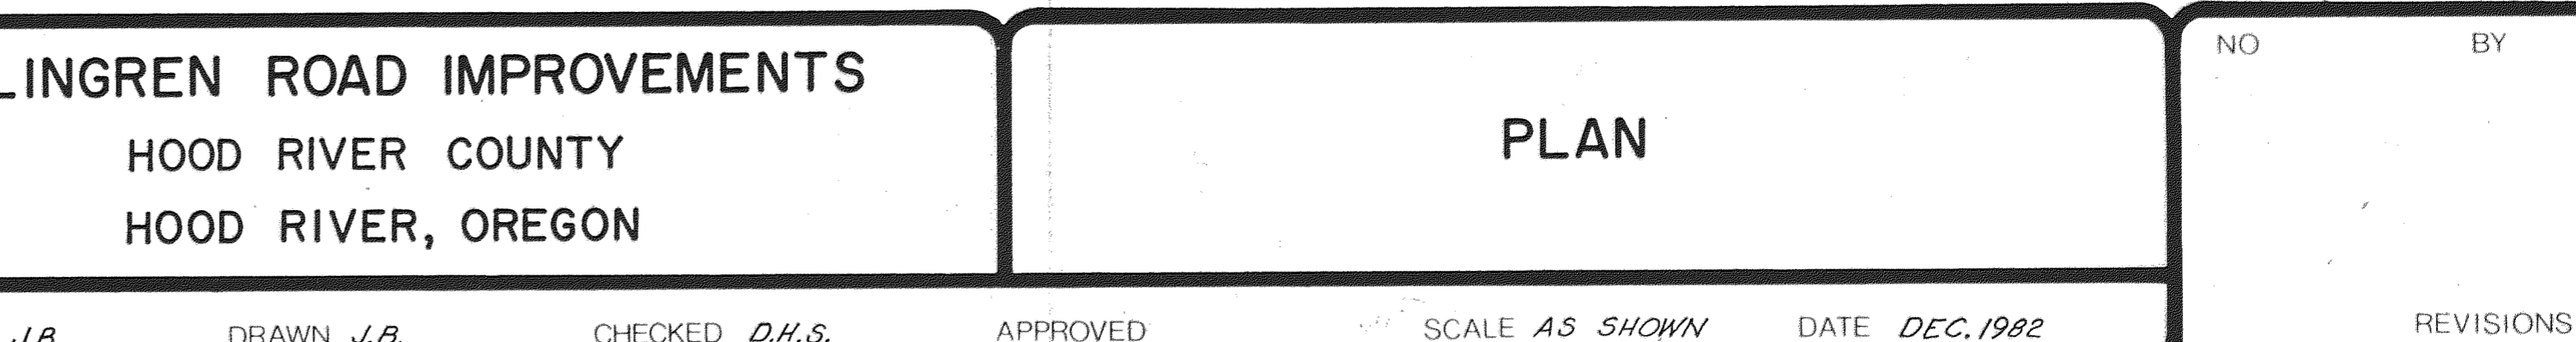
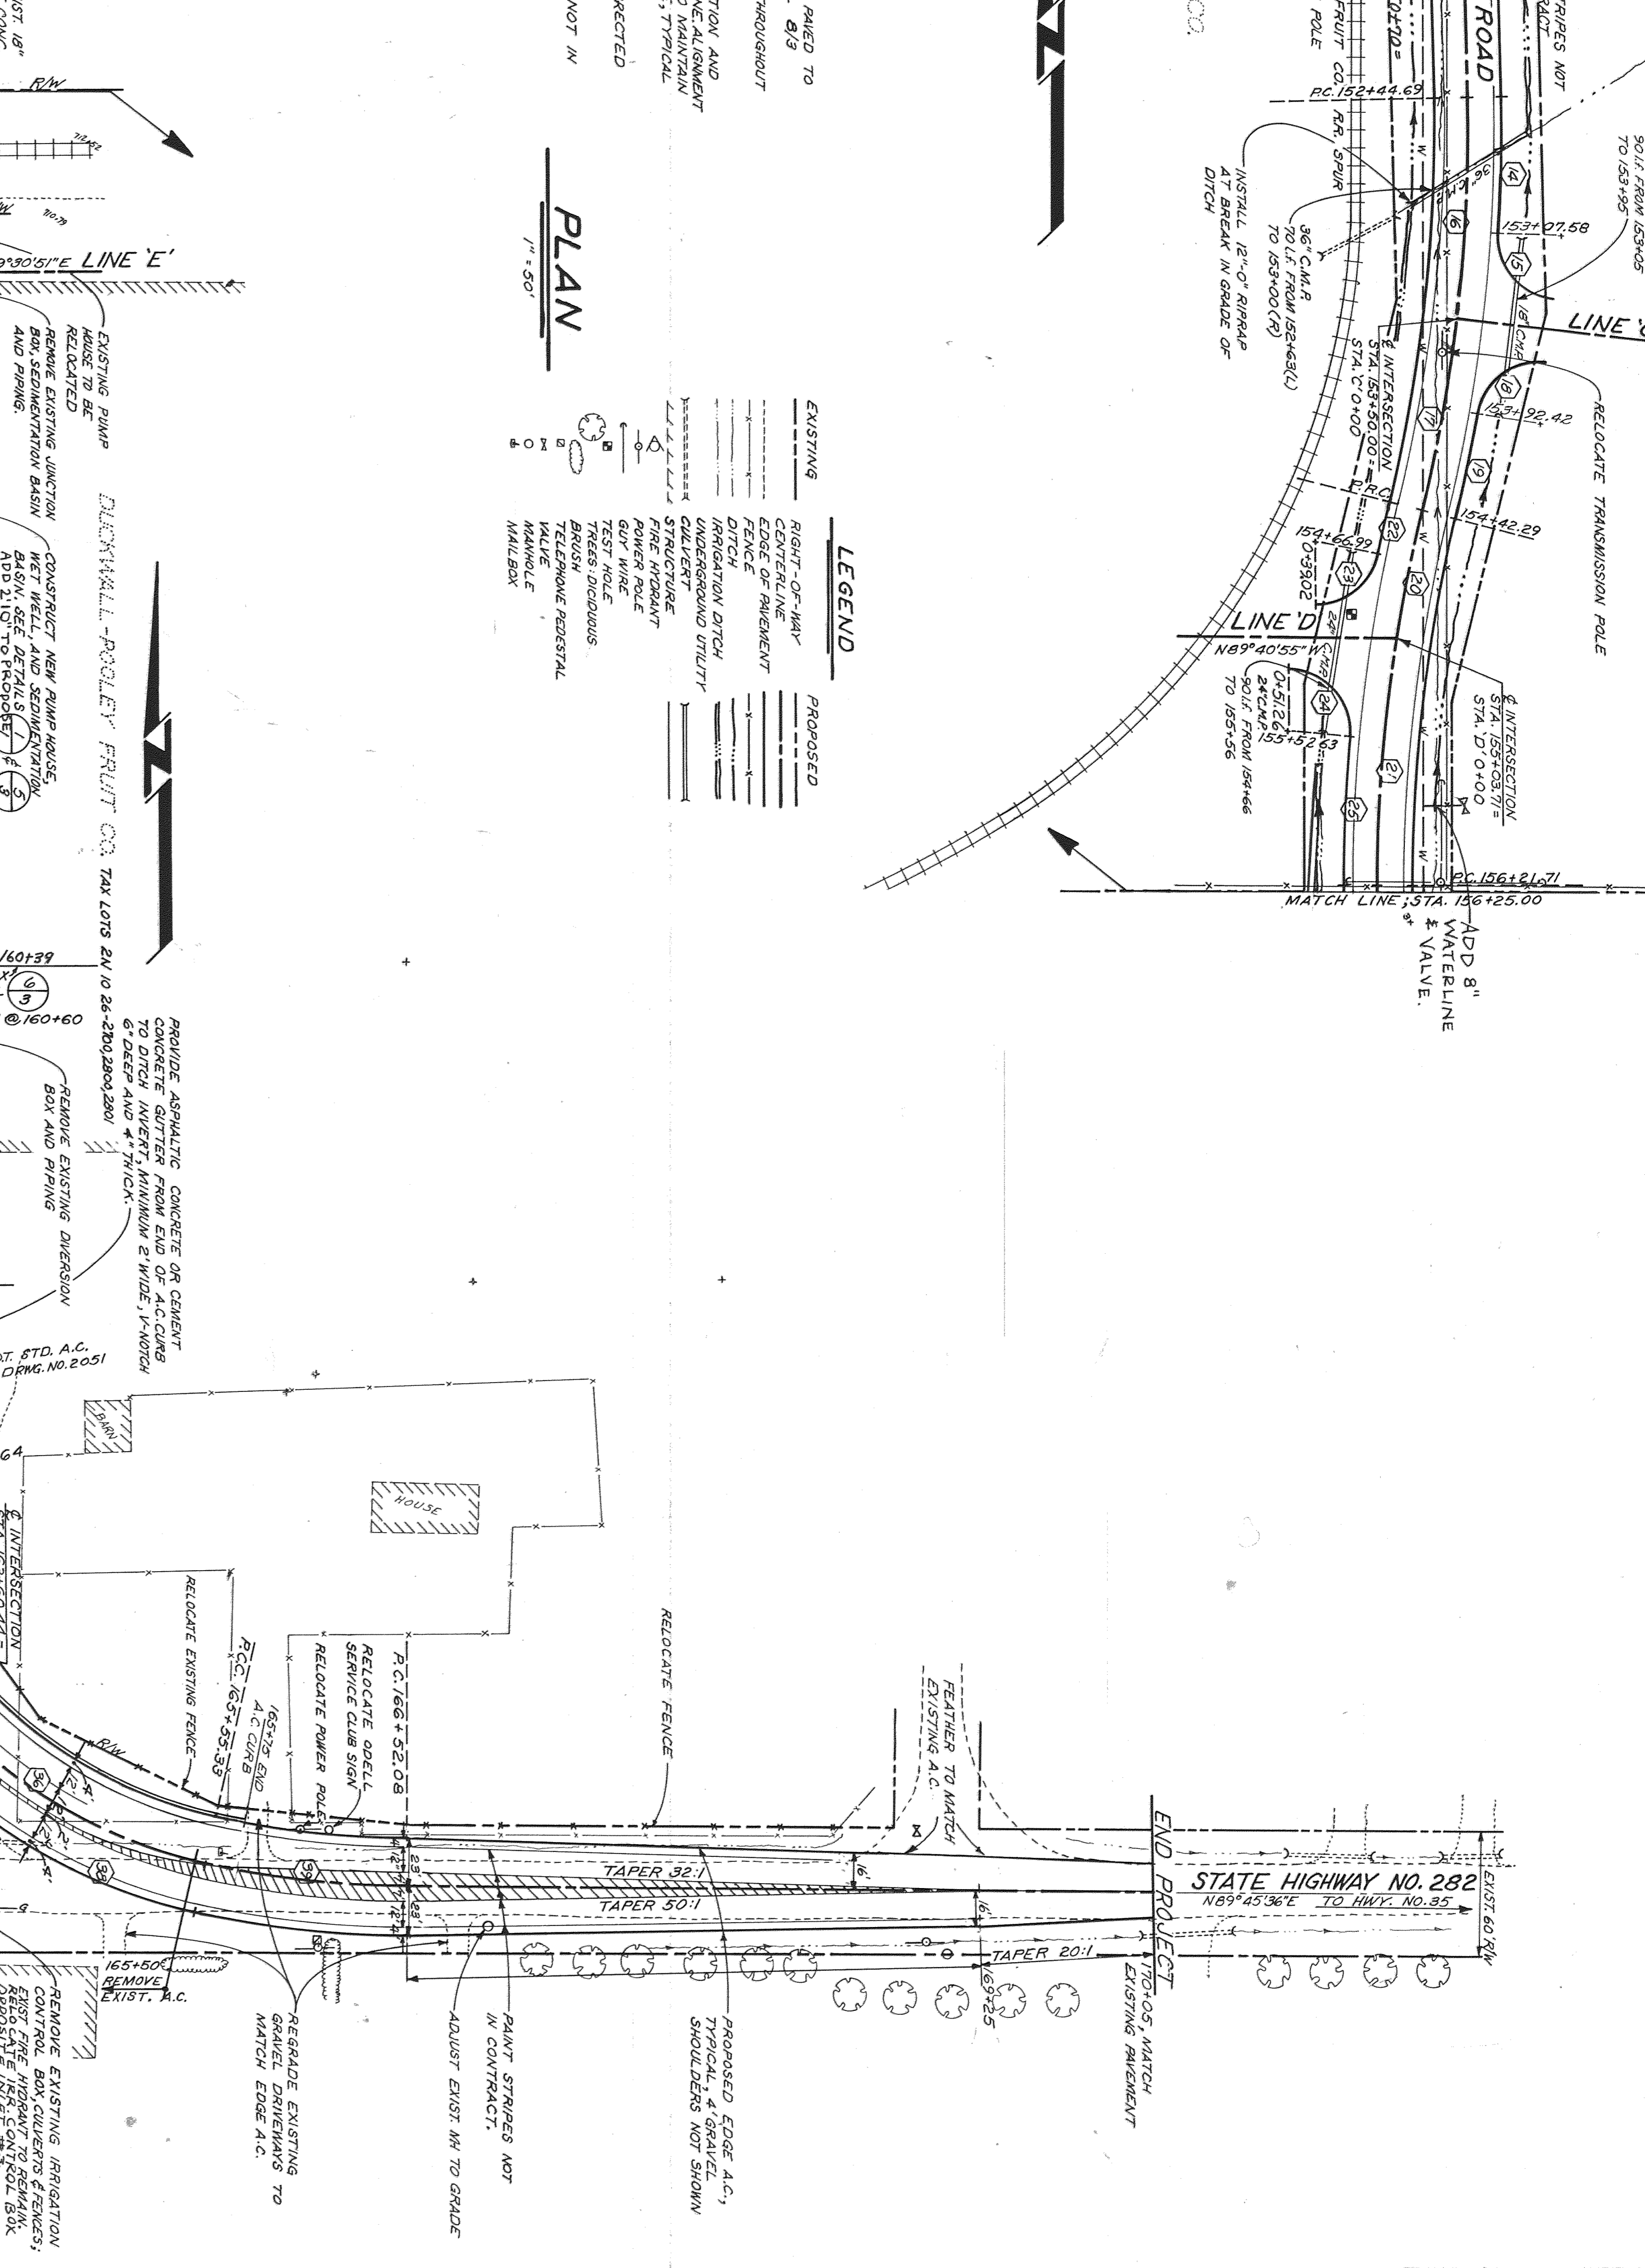
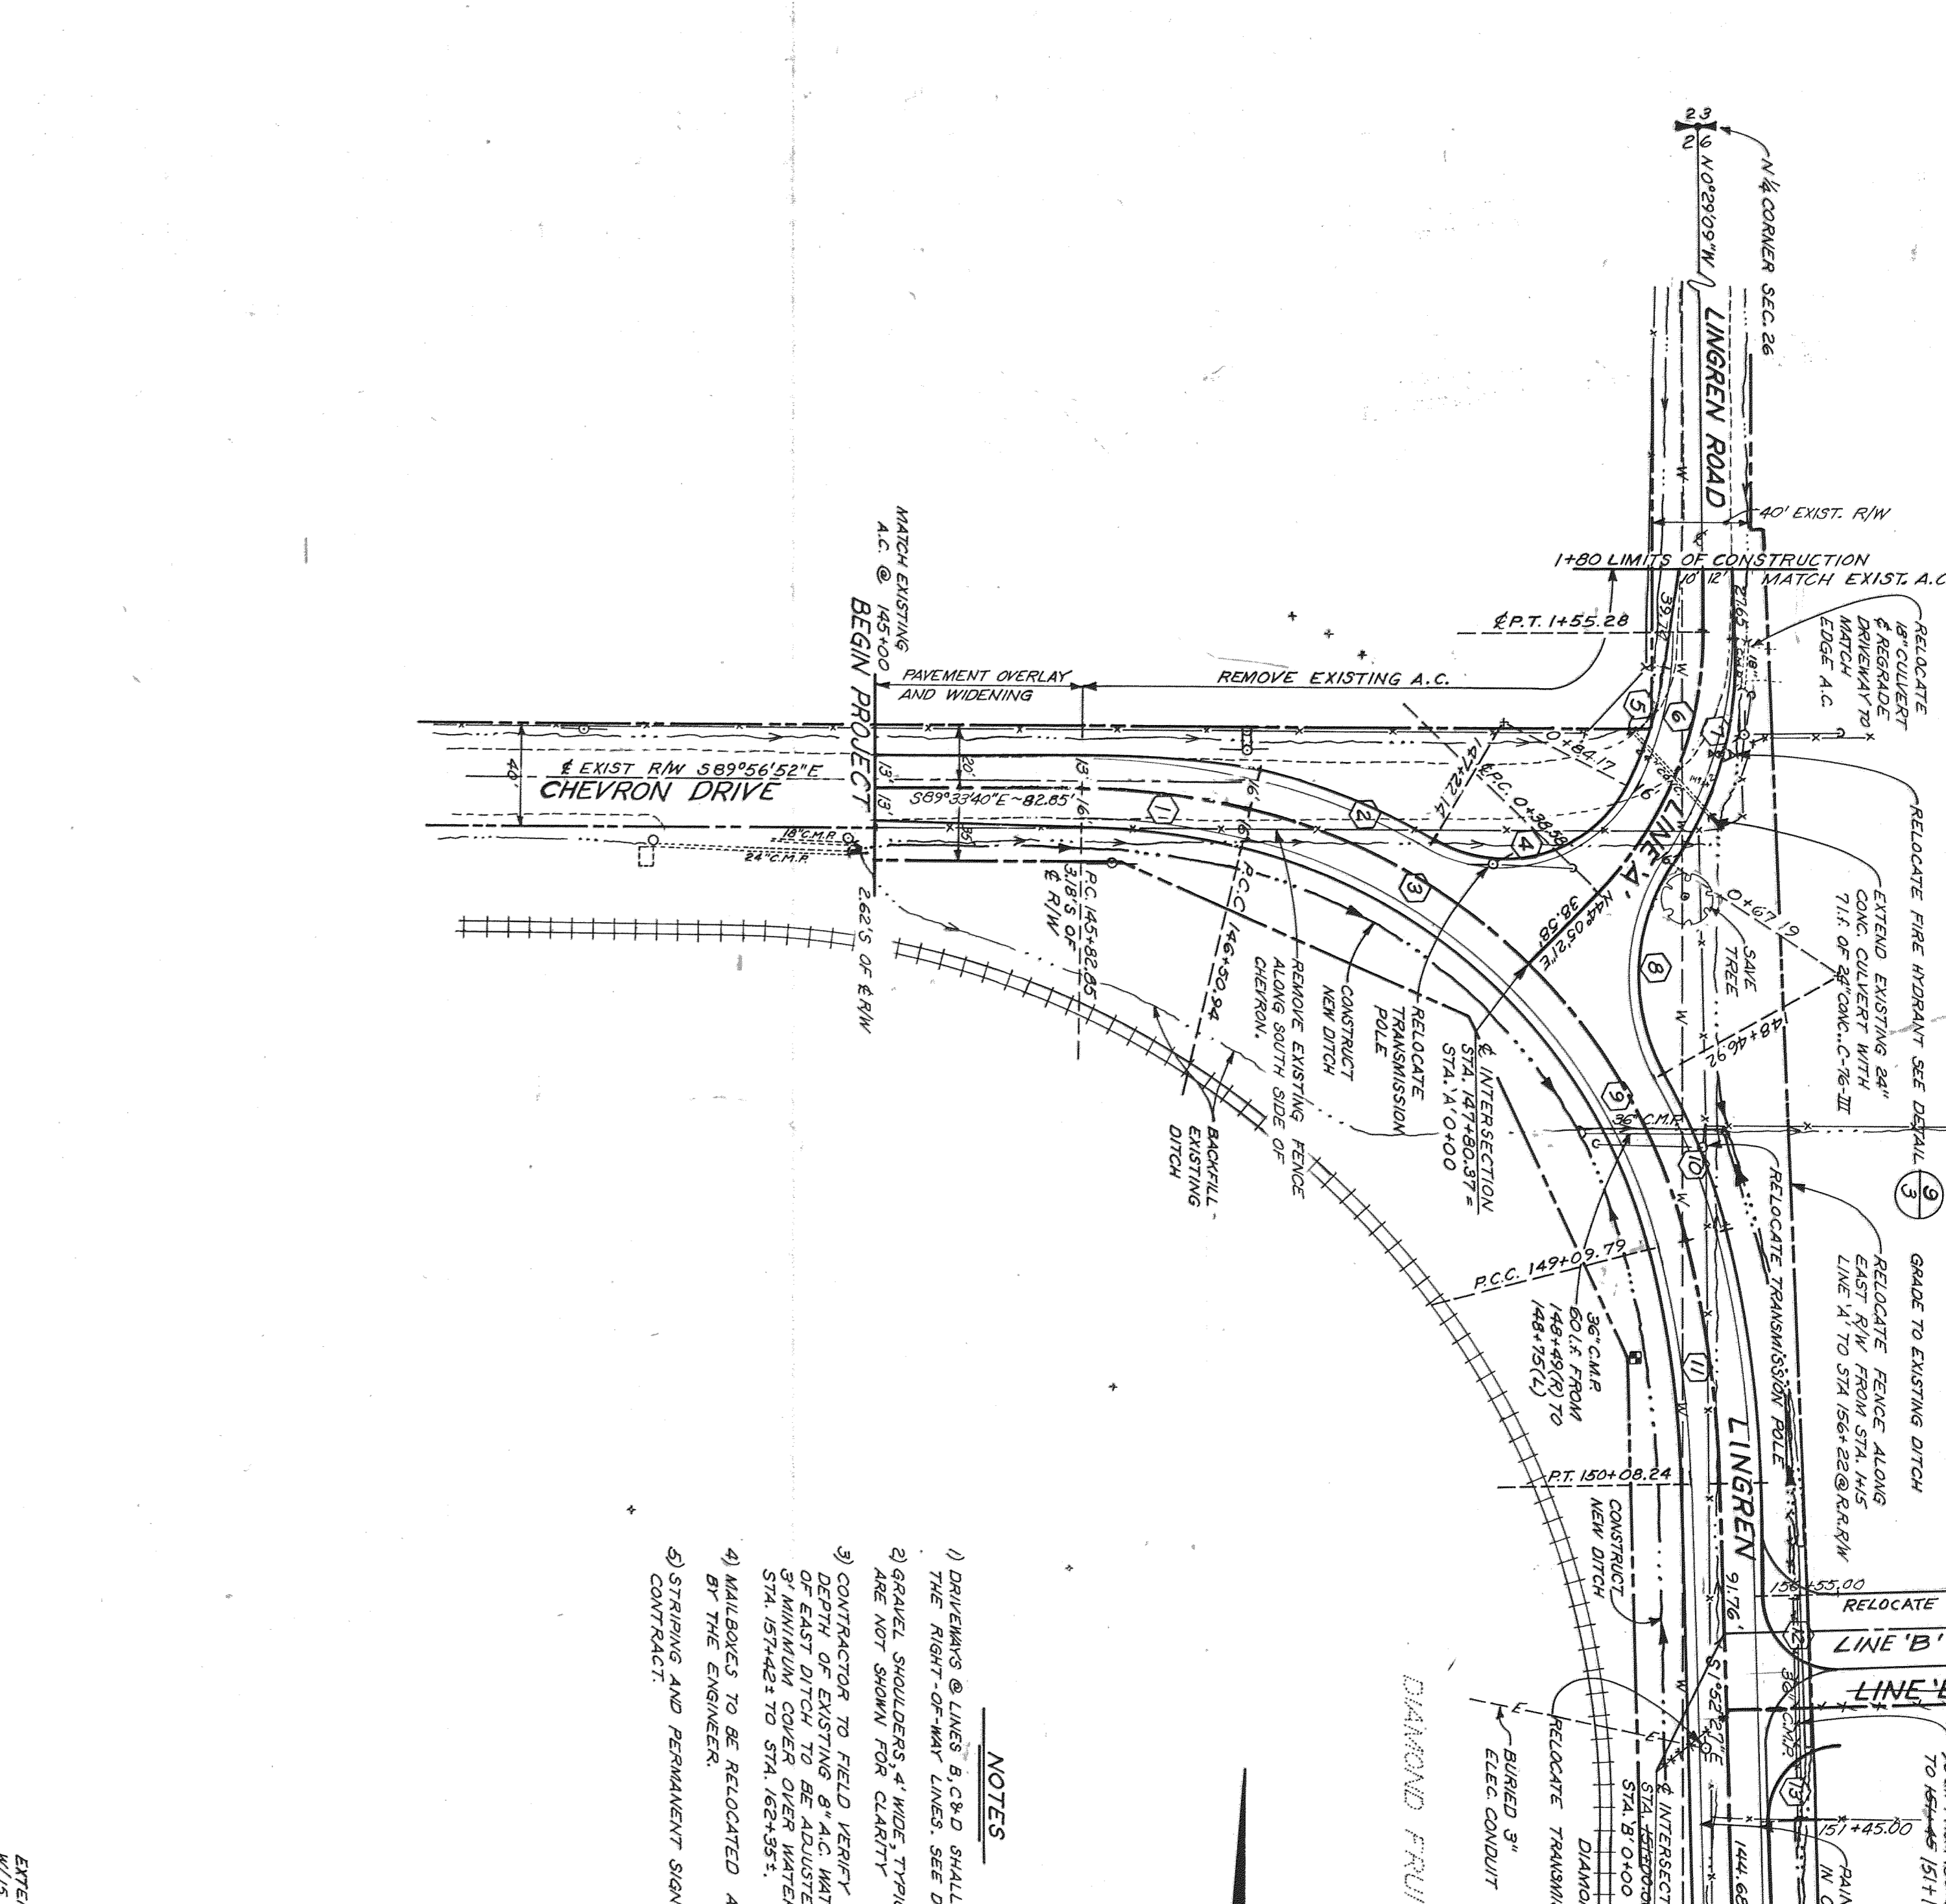
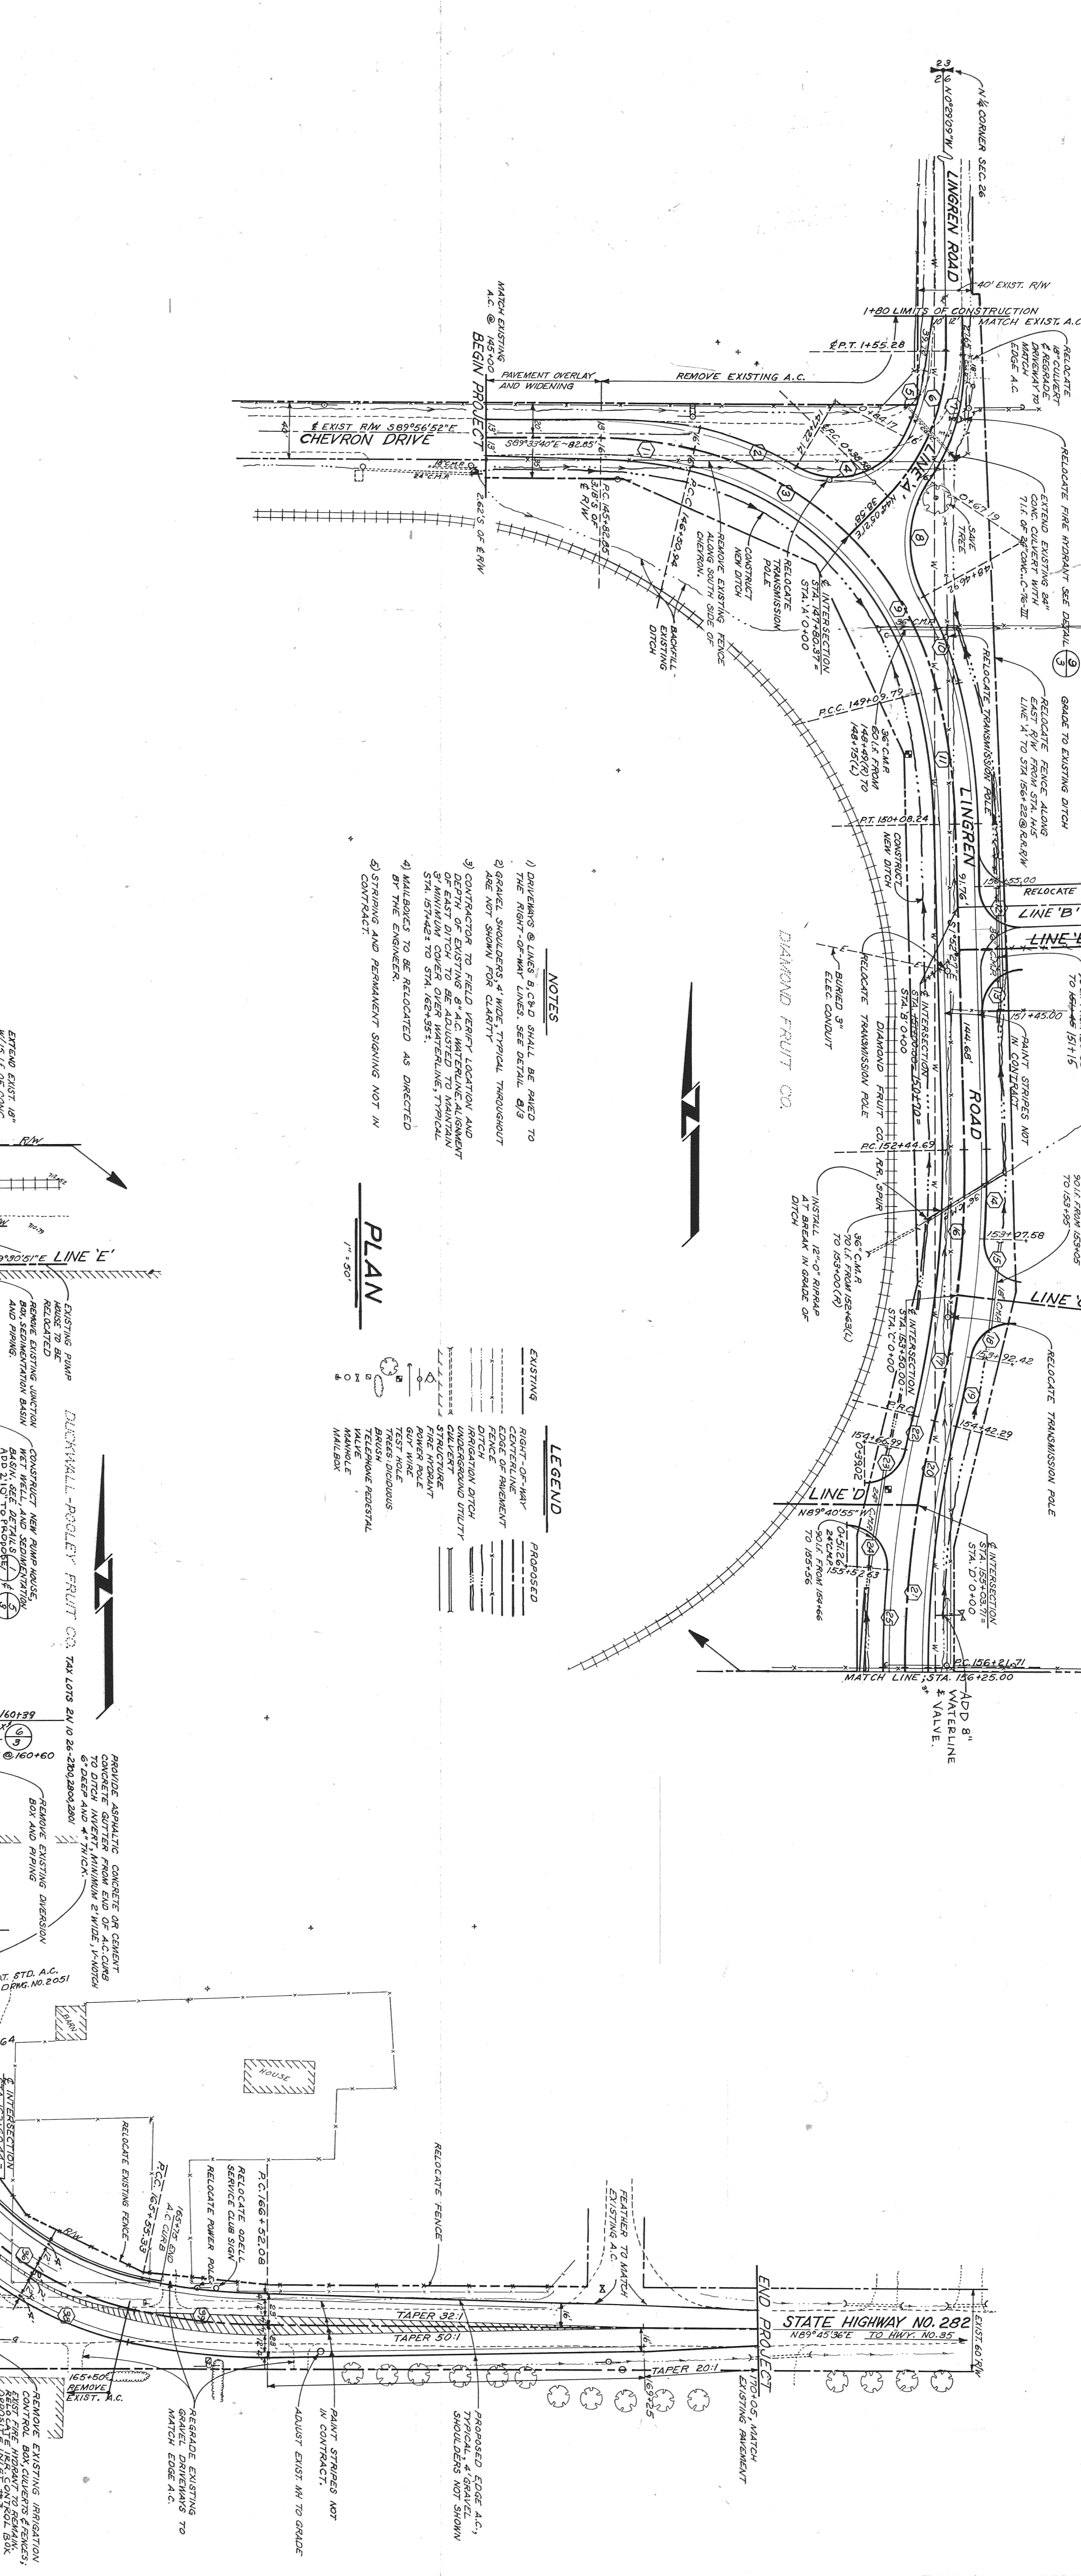


HORIZONTAL CURVE DATA

CURVE NO.	RADIUS	DELTA	LENGTH	CHORD	TANGENT

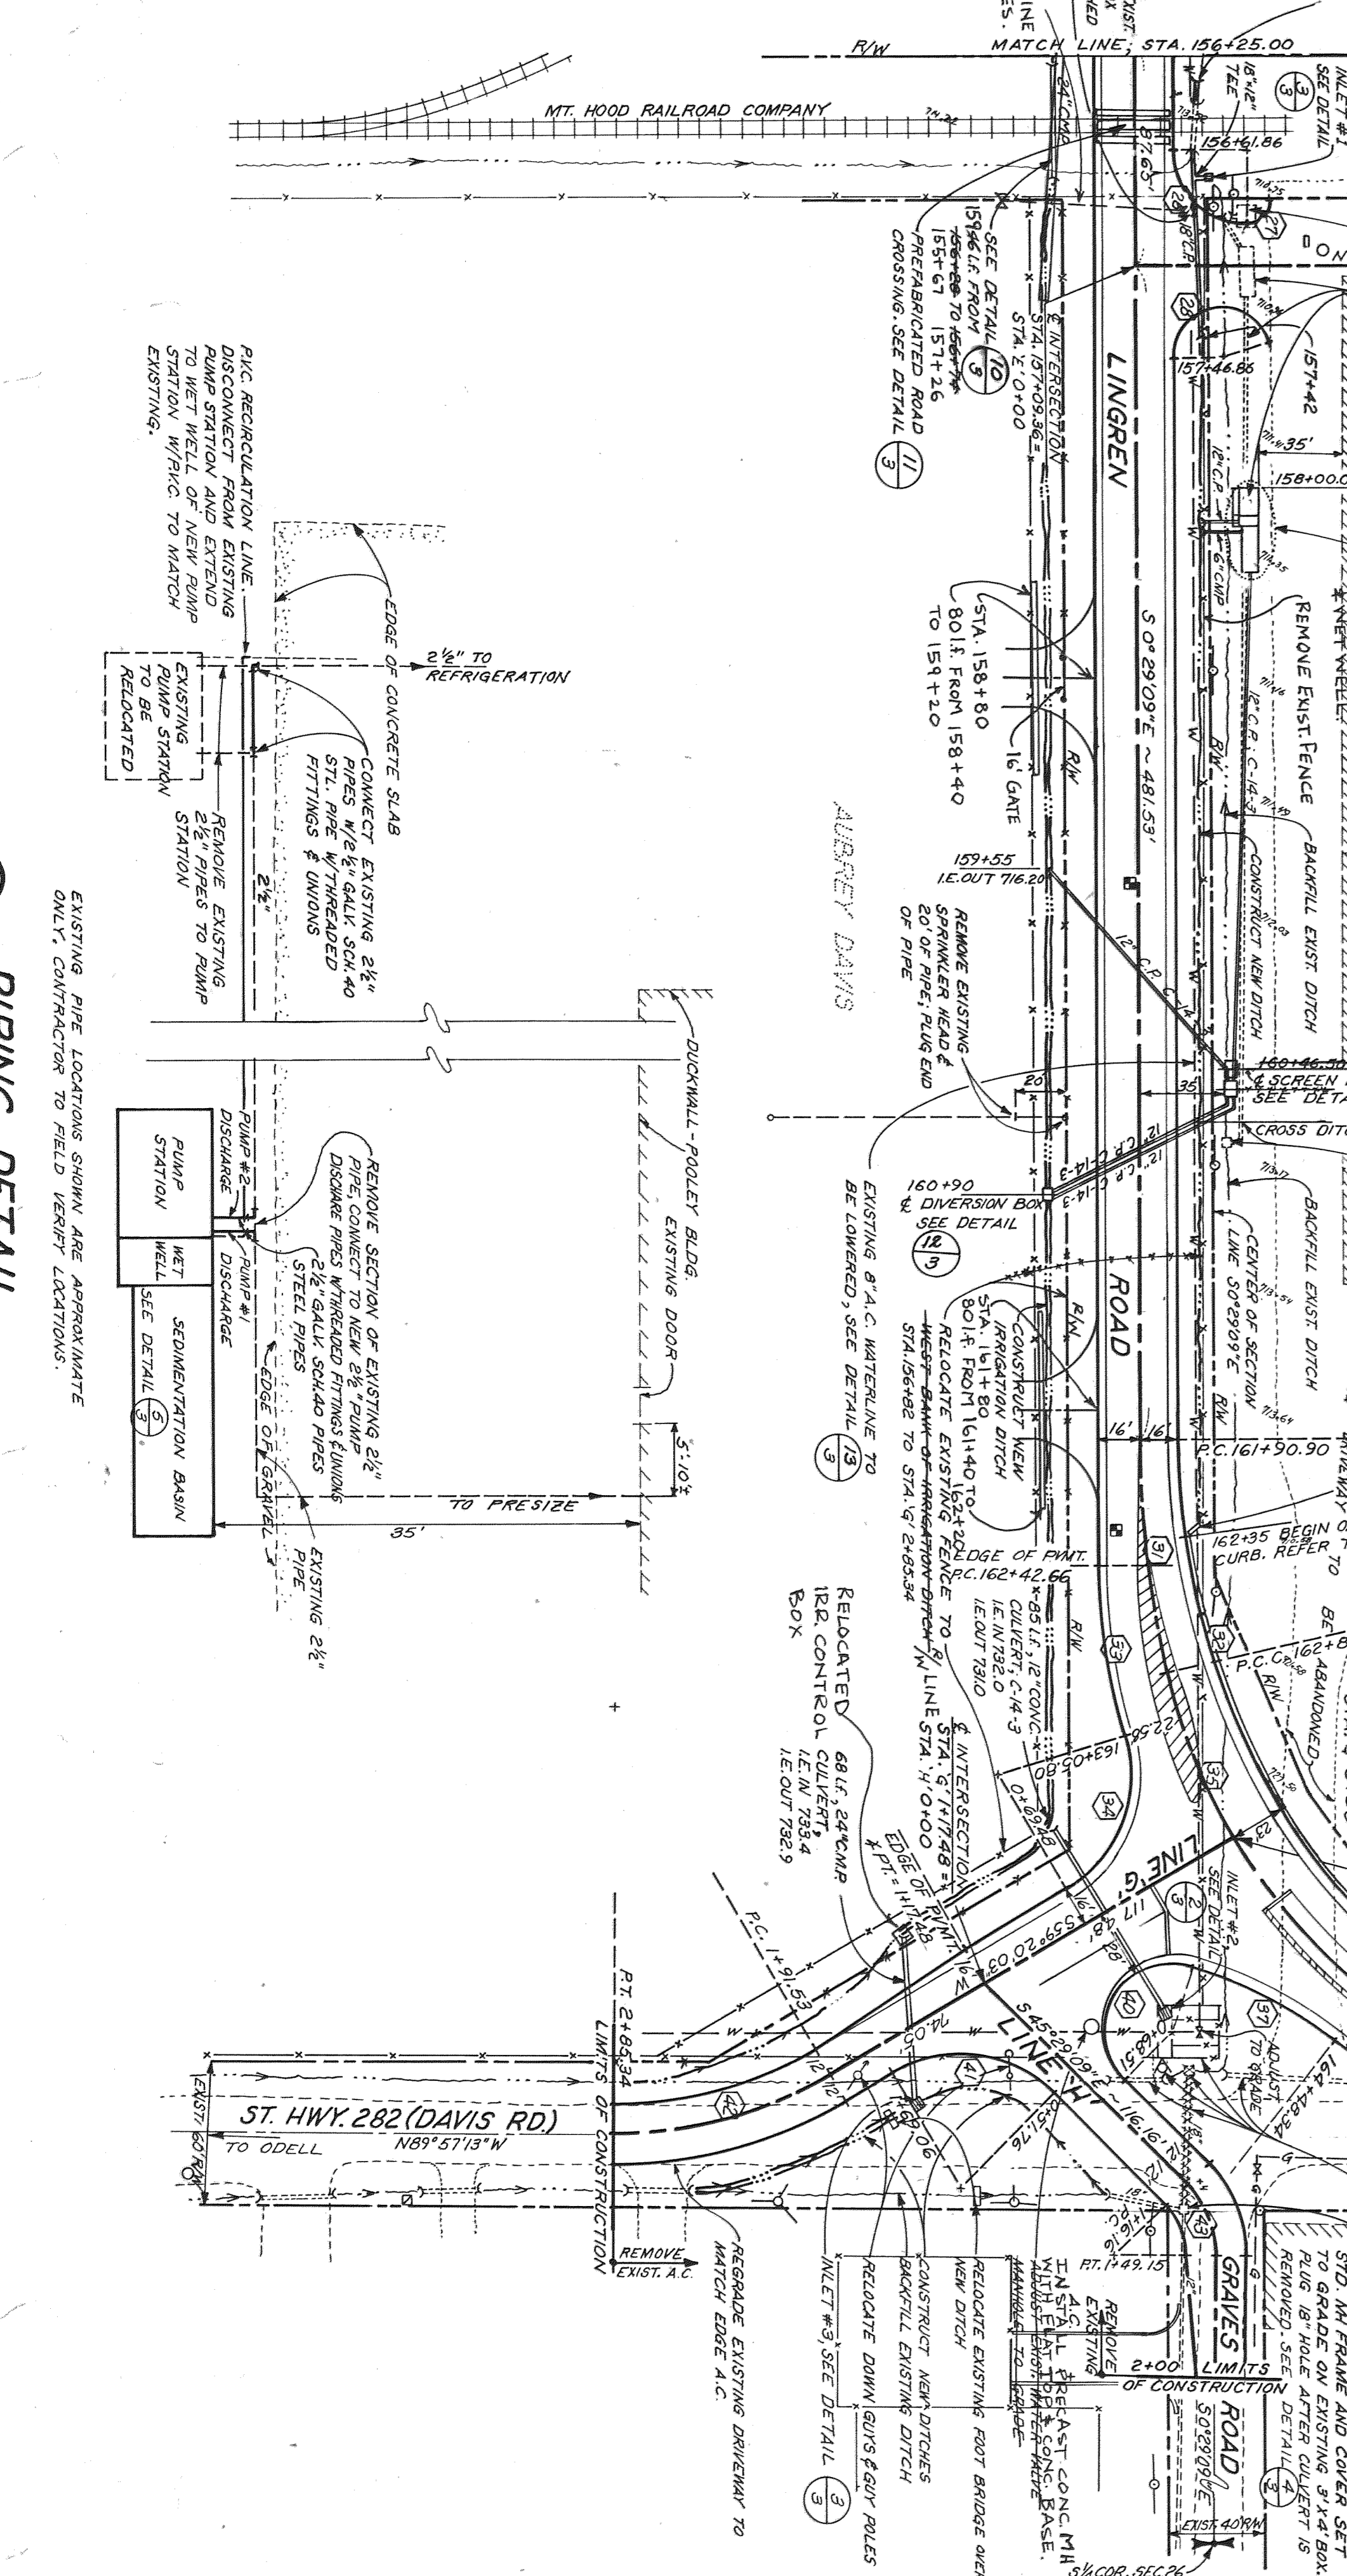





















1 of 3
1451-00
7187


Robert E. Meyer Consultants
Engineers • Architects • Planners • Surveyors
4805 S.W. Griffin Drive
Beaverton, Oregon 97005
5031 643-7531

LINGREN ROAD IMPROVEMENTS
HOOD RIVER COUNTY
HOOD RIVER, OREGON

DESIGN J.B. DRAWN J.B. CHECKED D.H.S. APPROVED
SCALE AS SHOWN DATE DEC. 1982

NO. BY DATE
REVISIONS

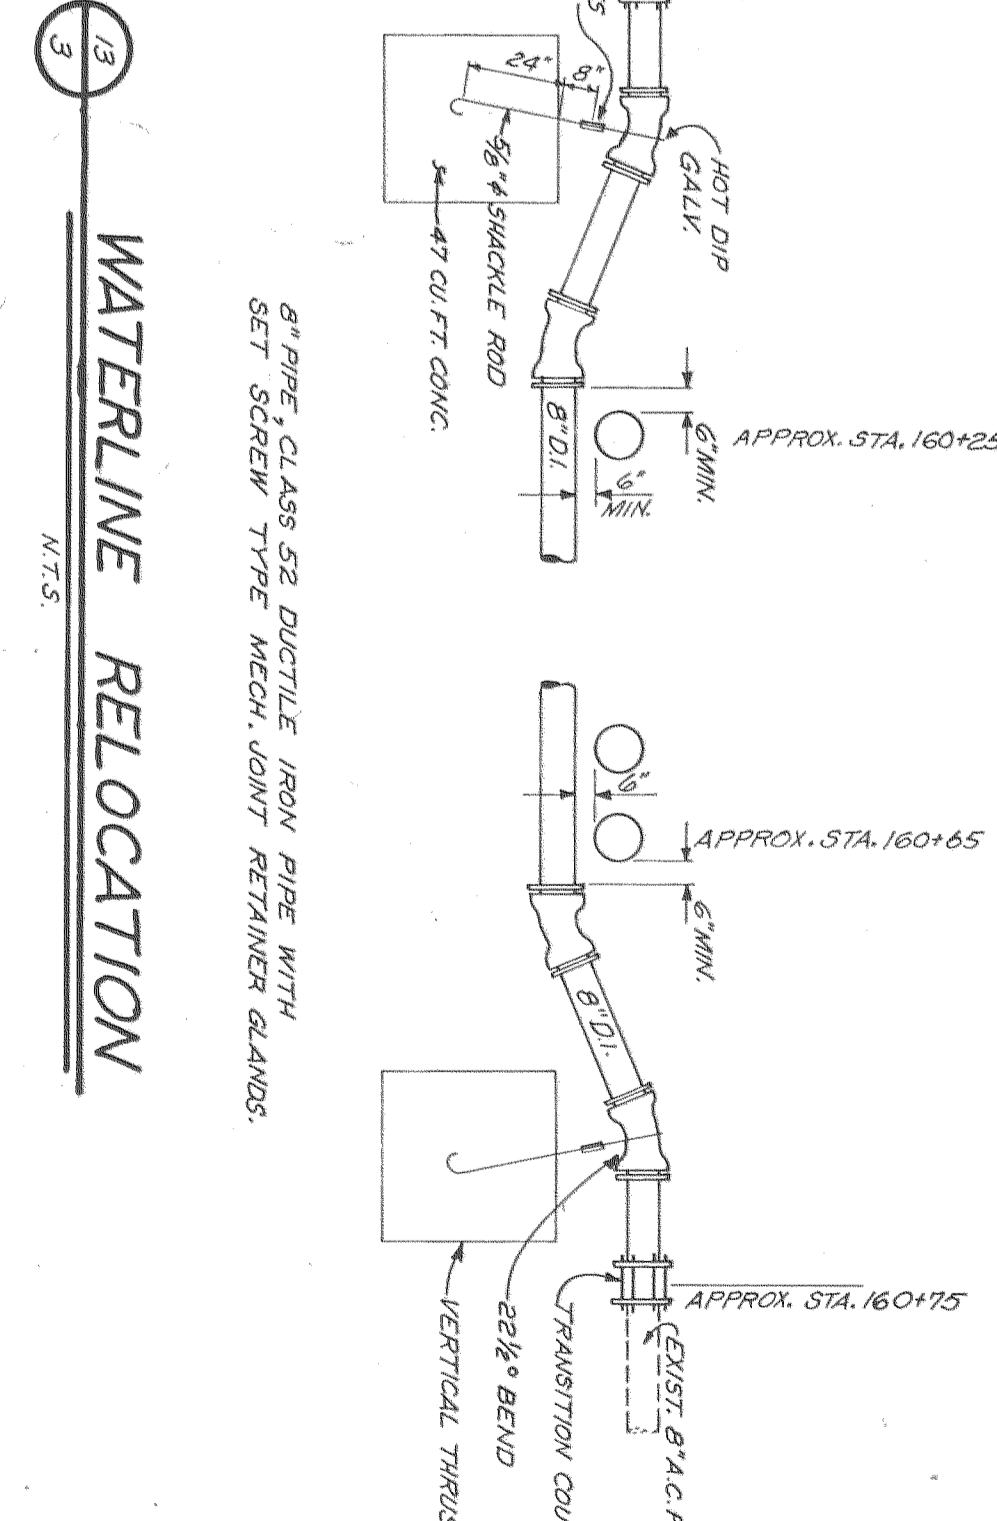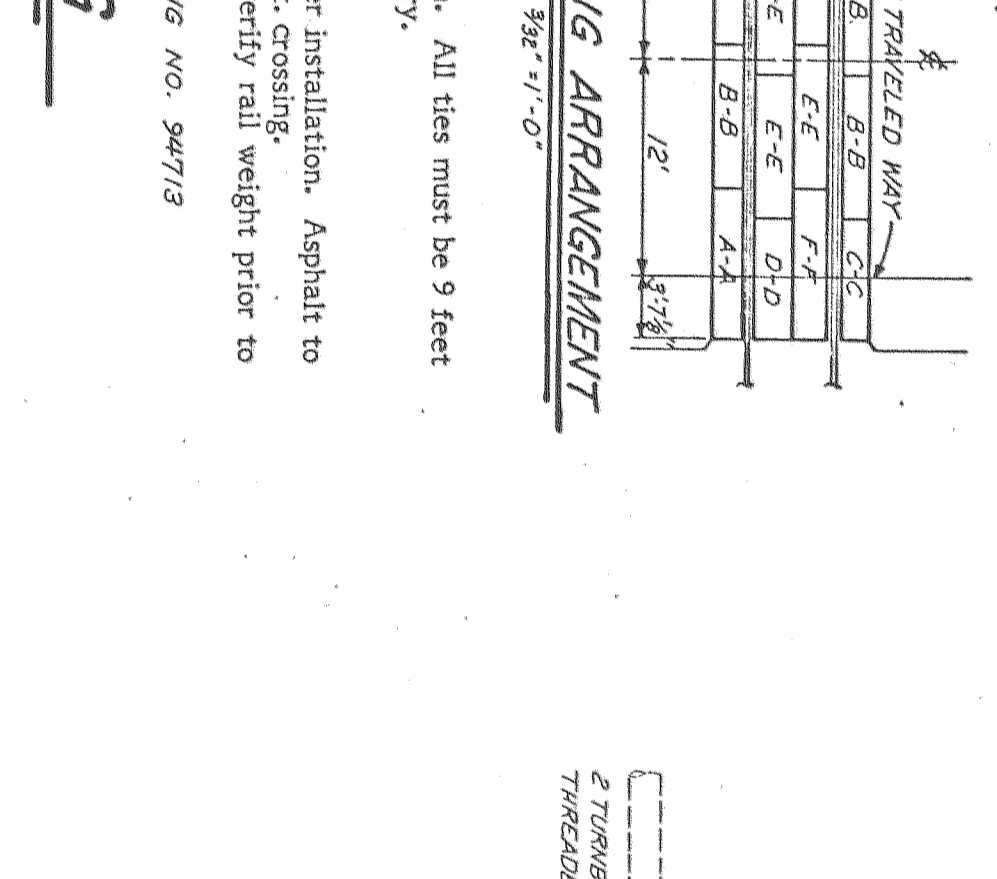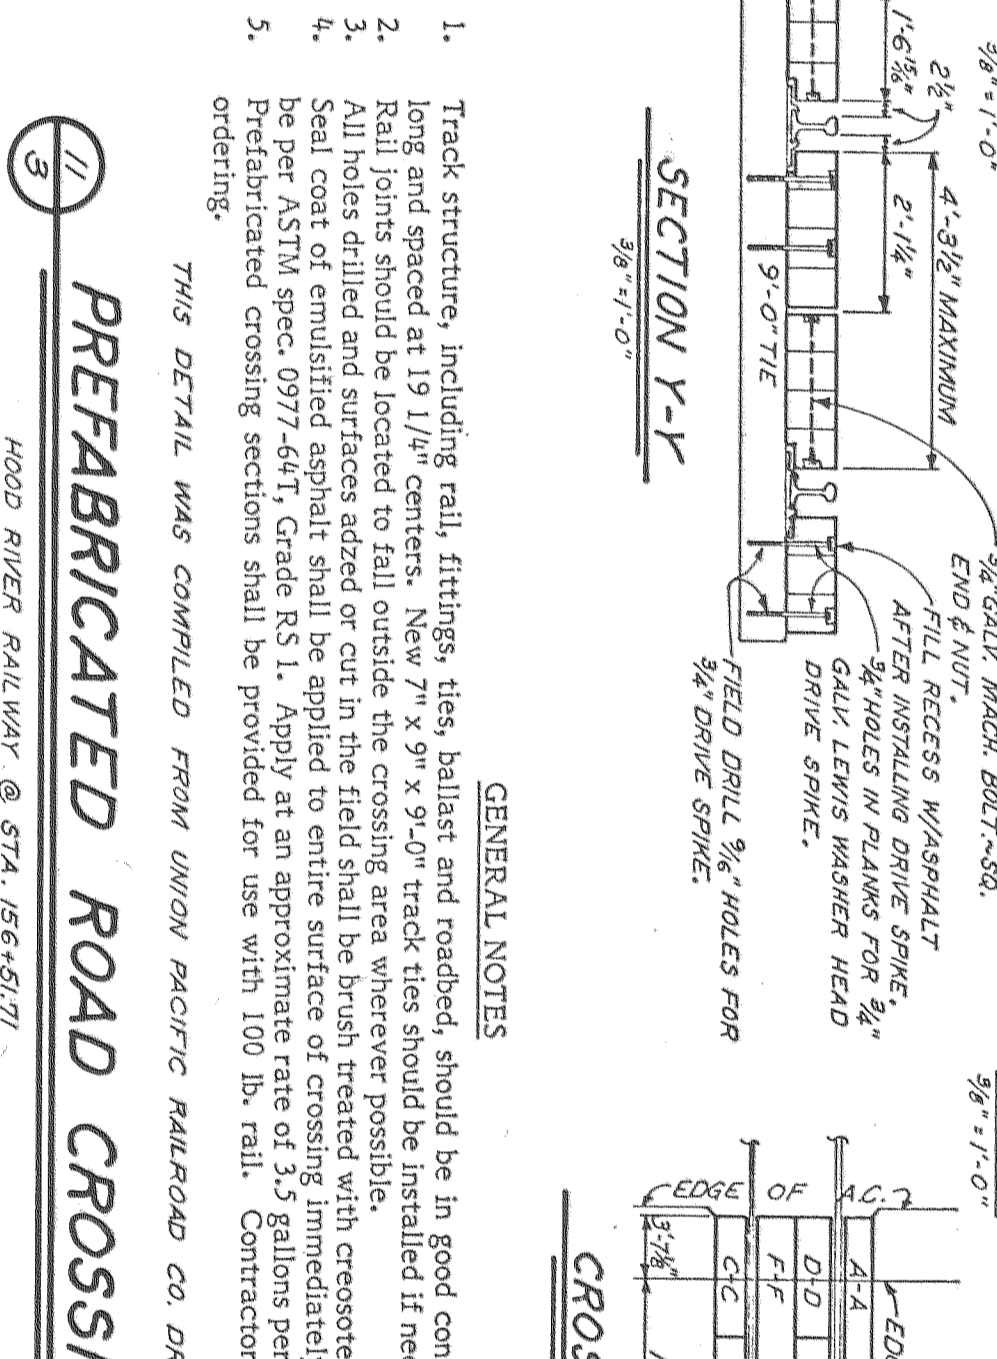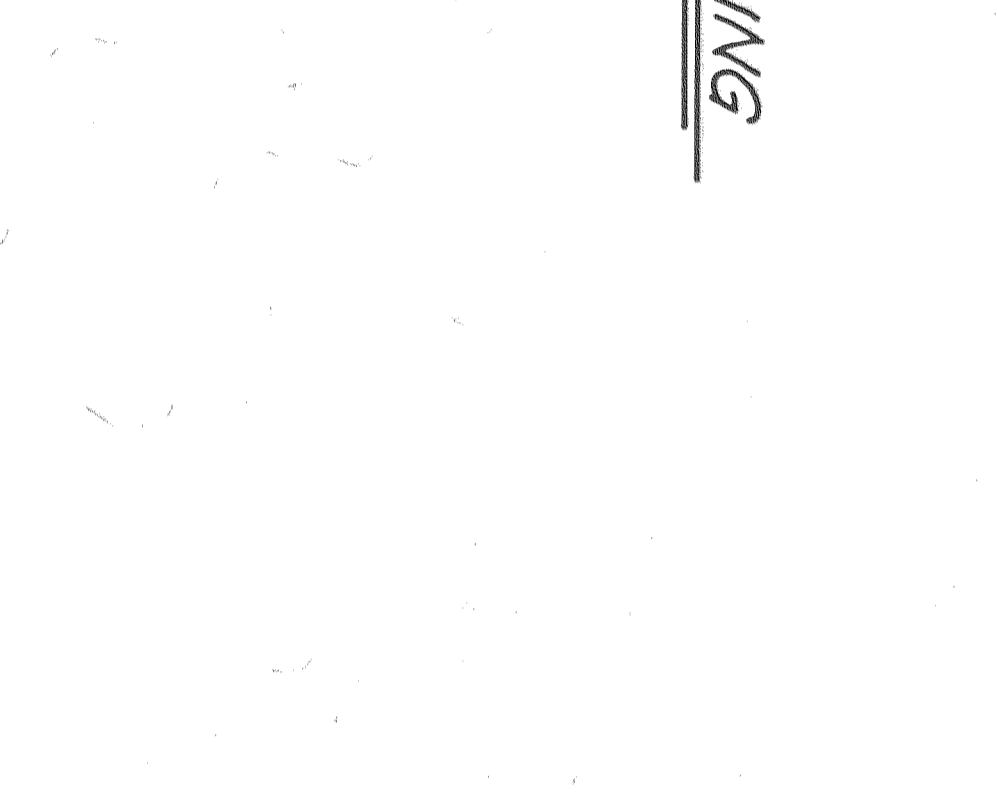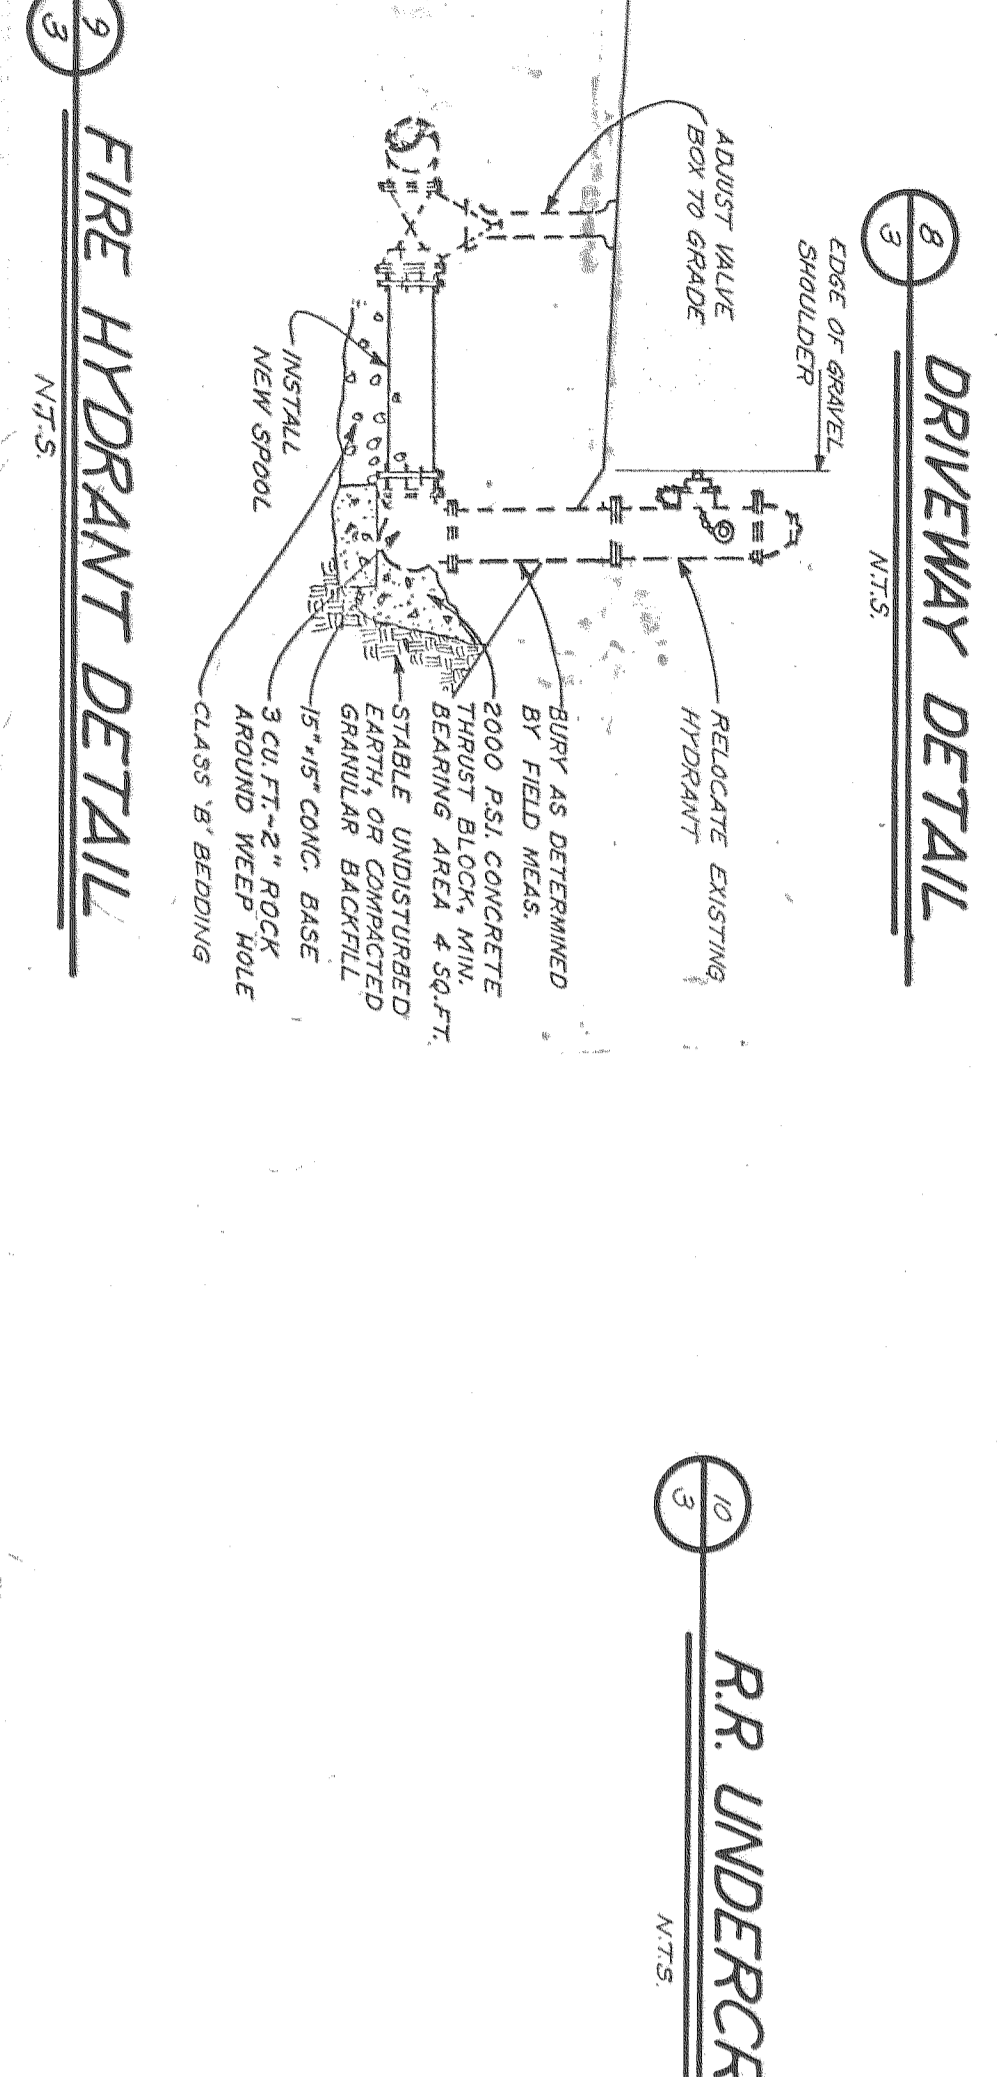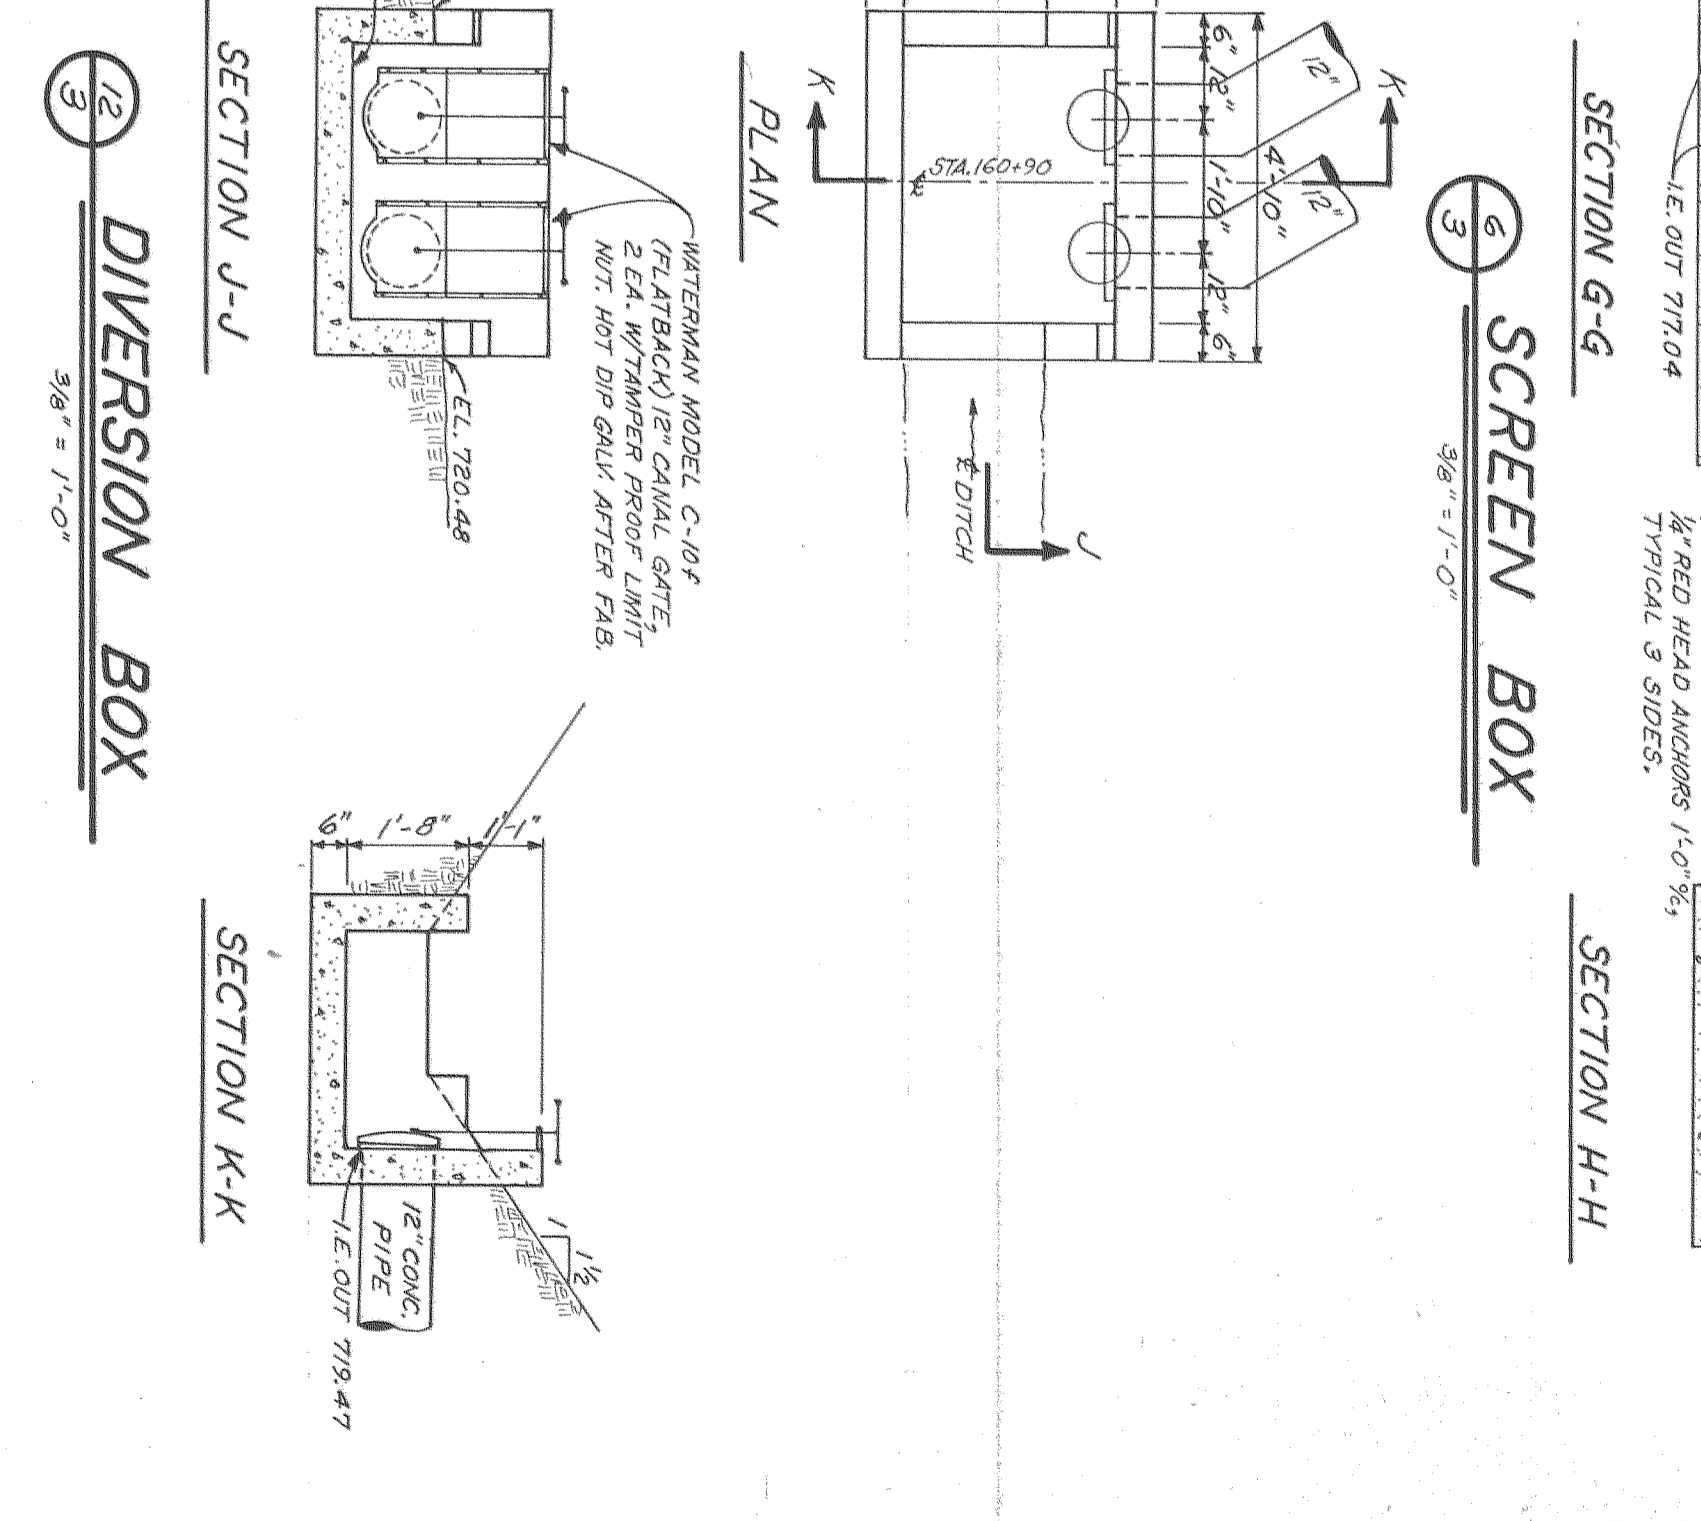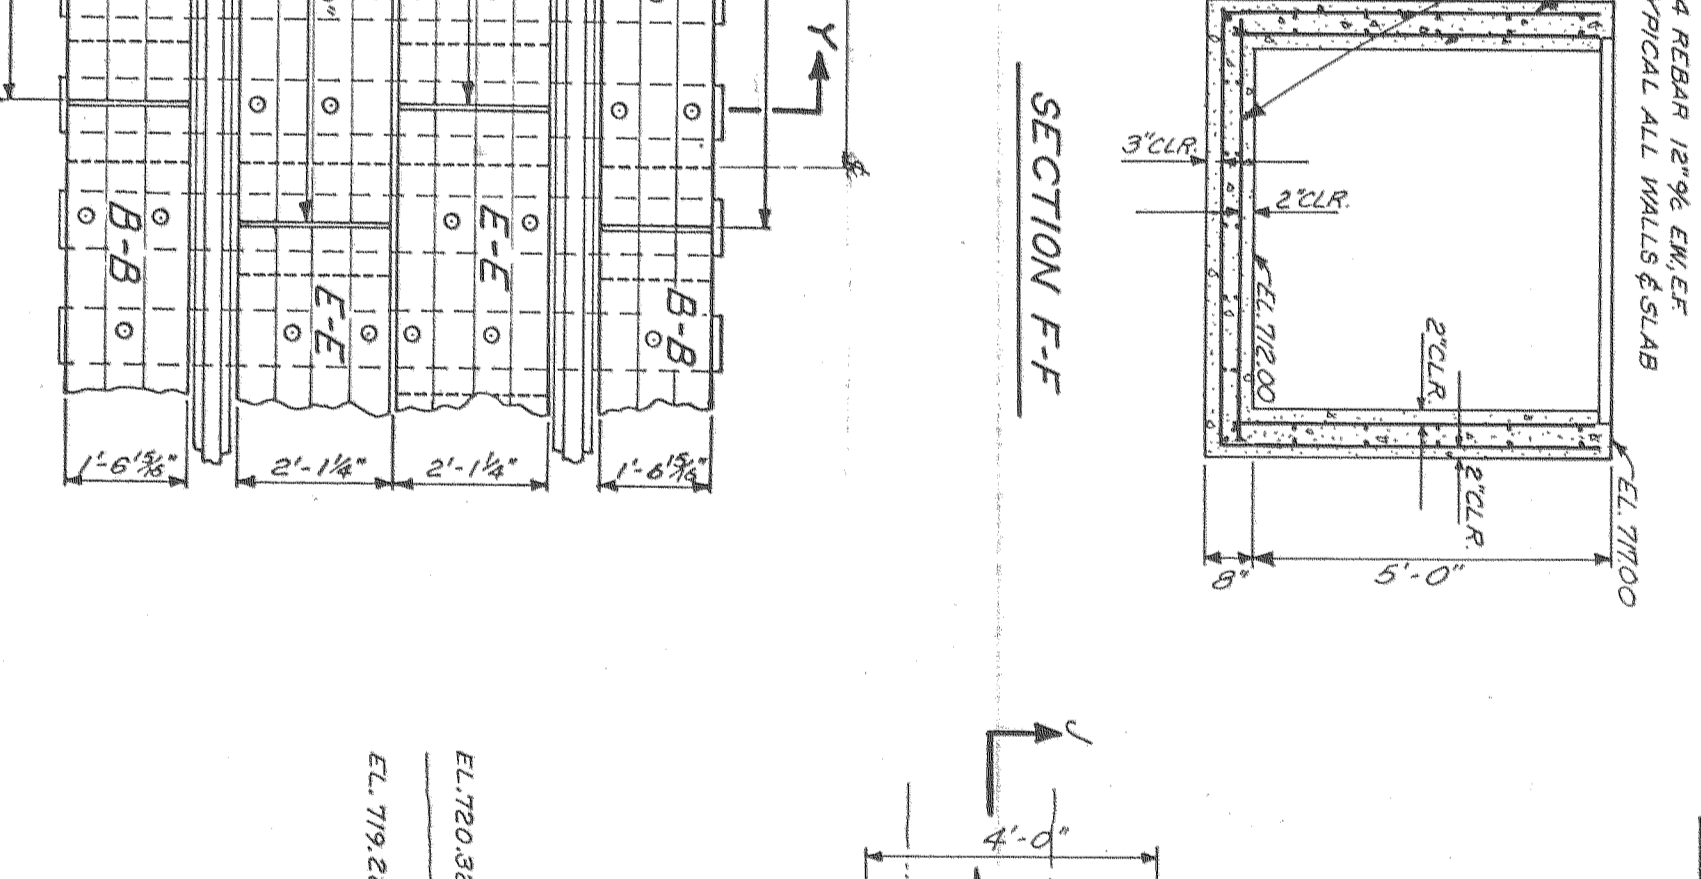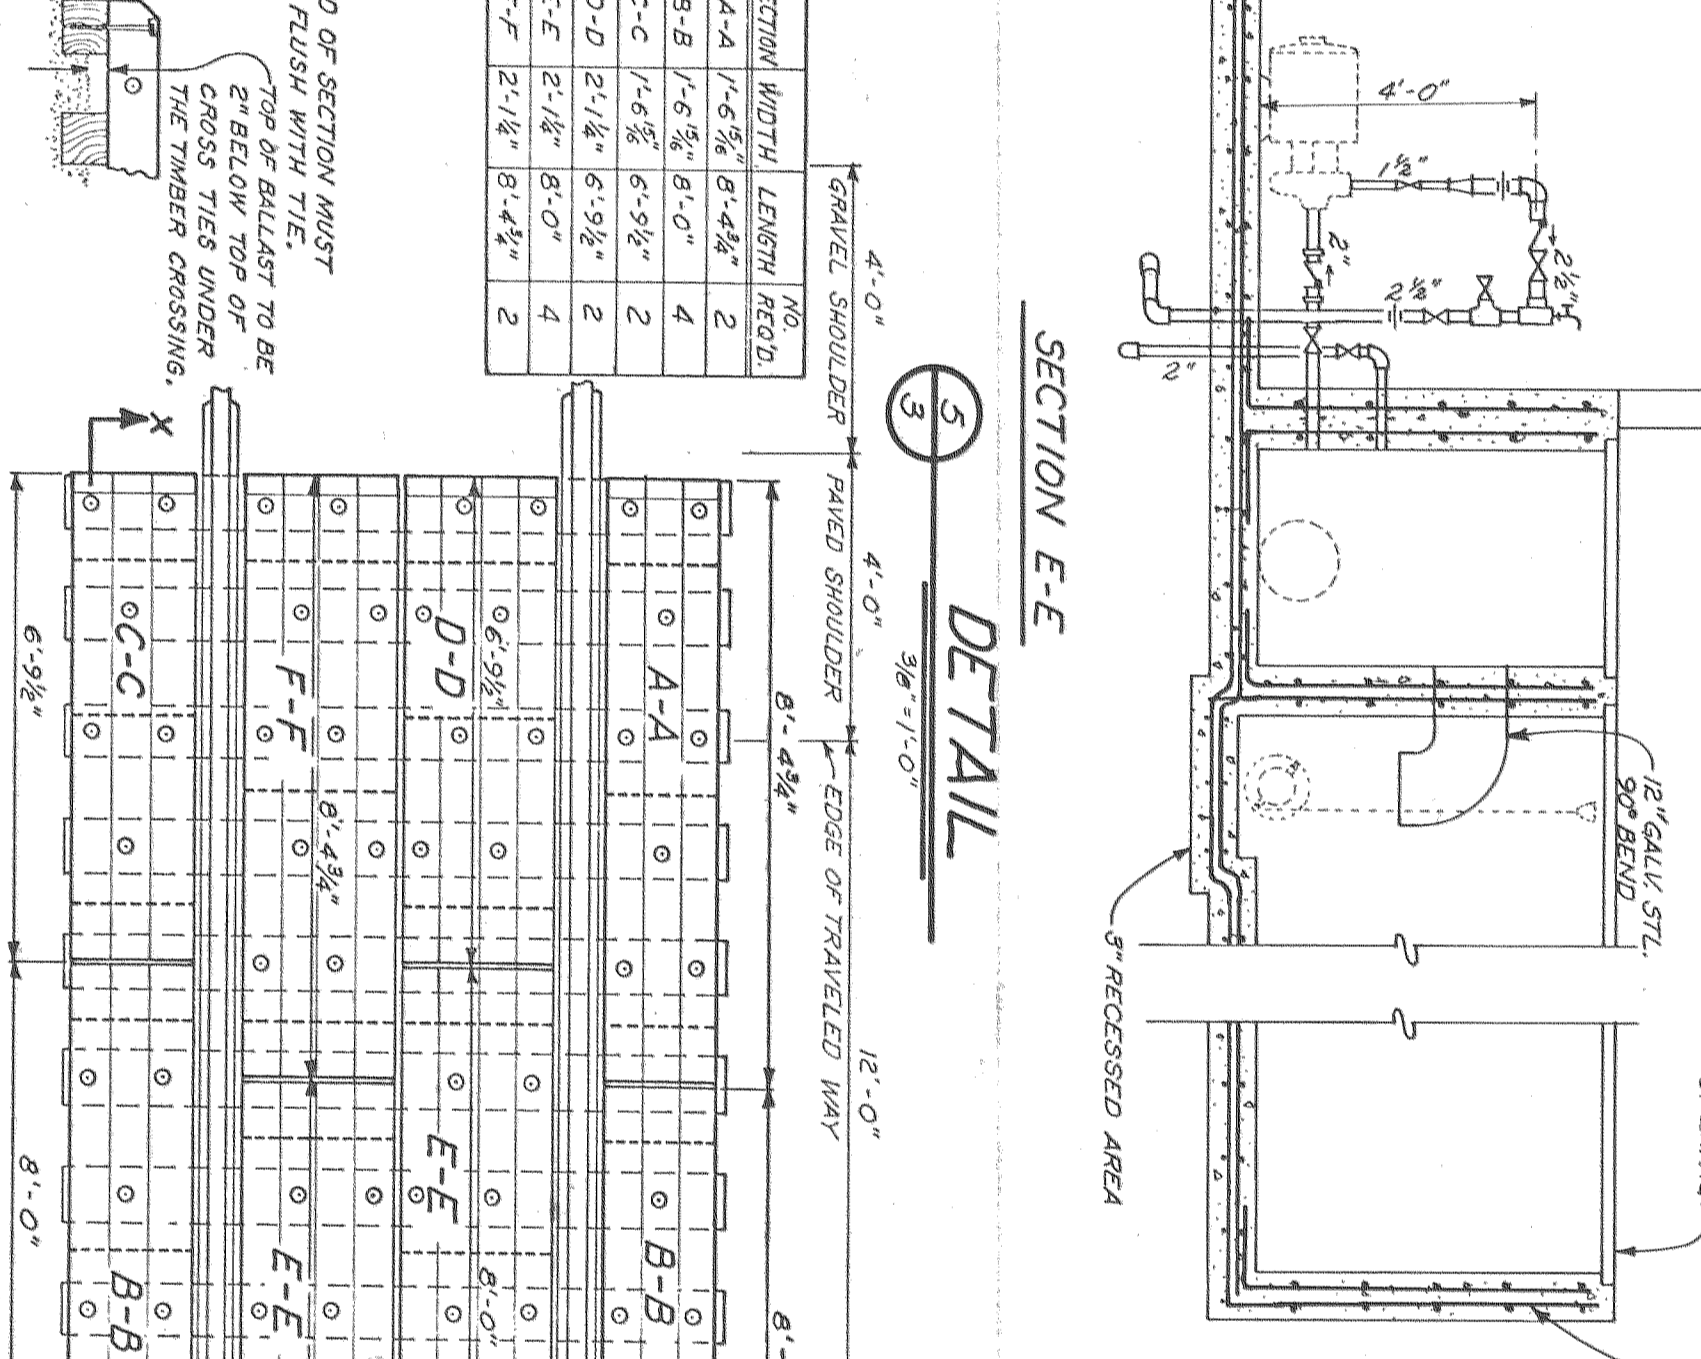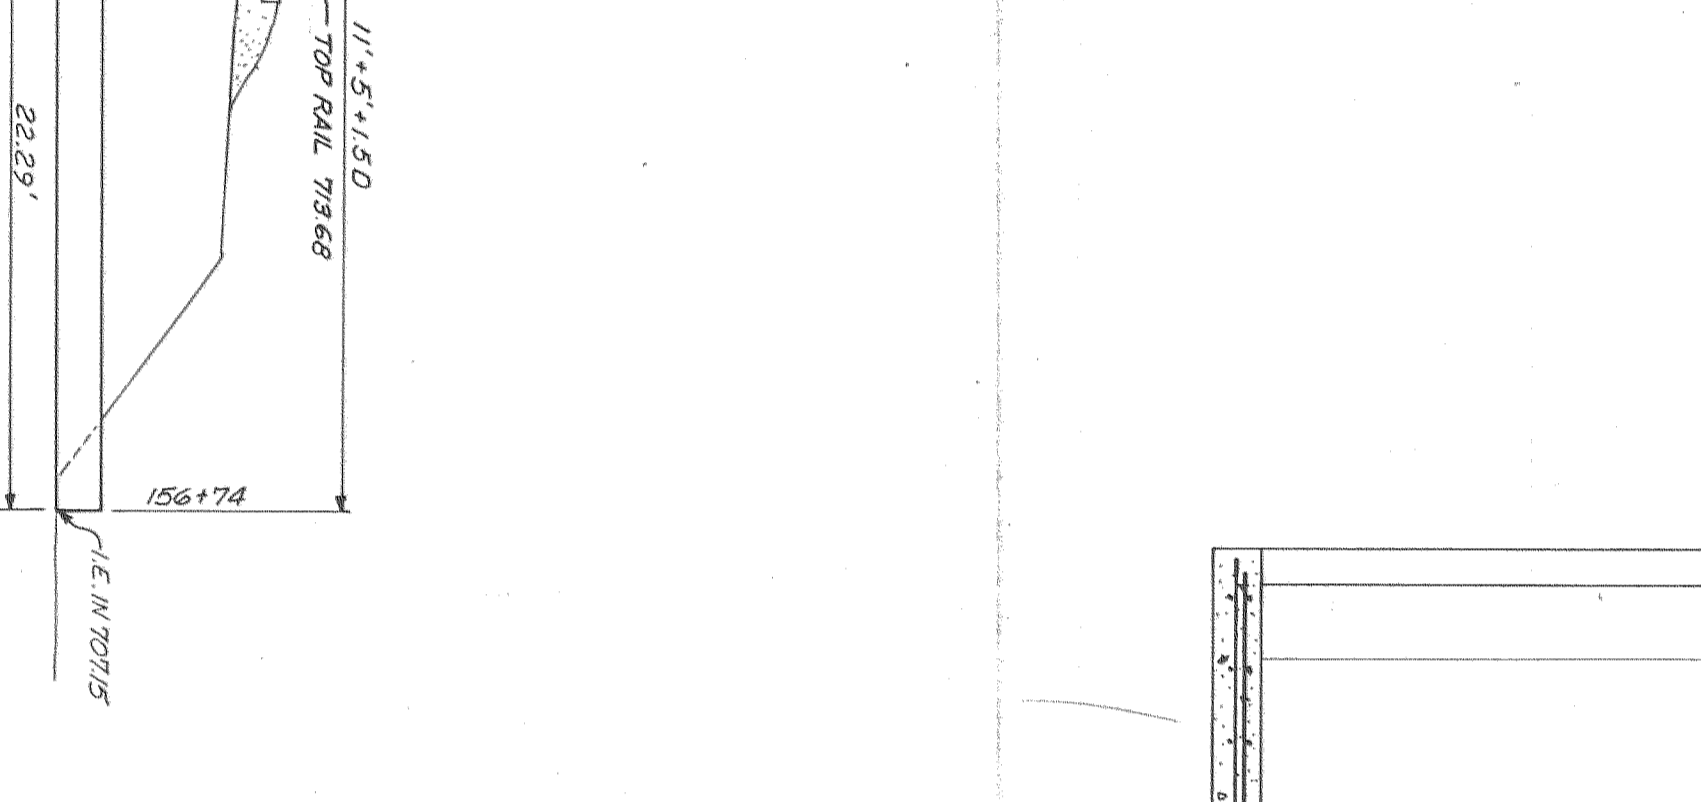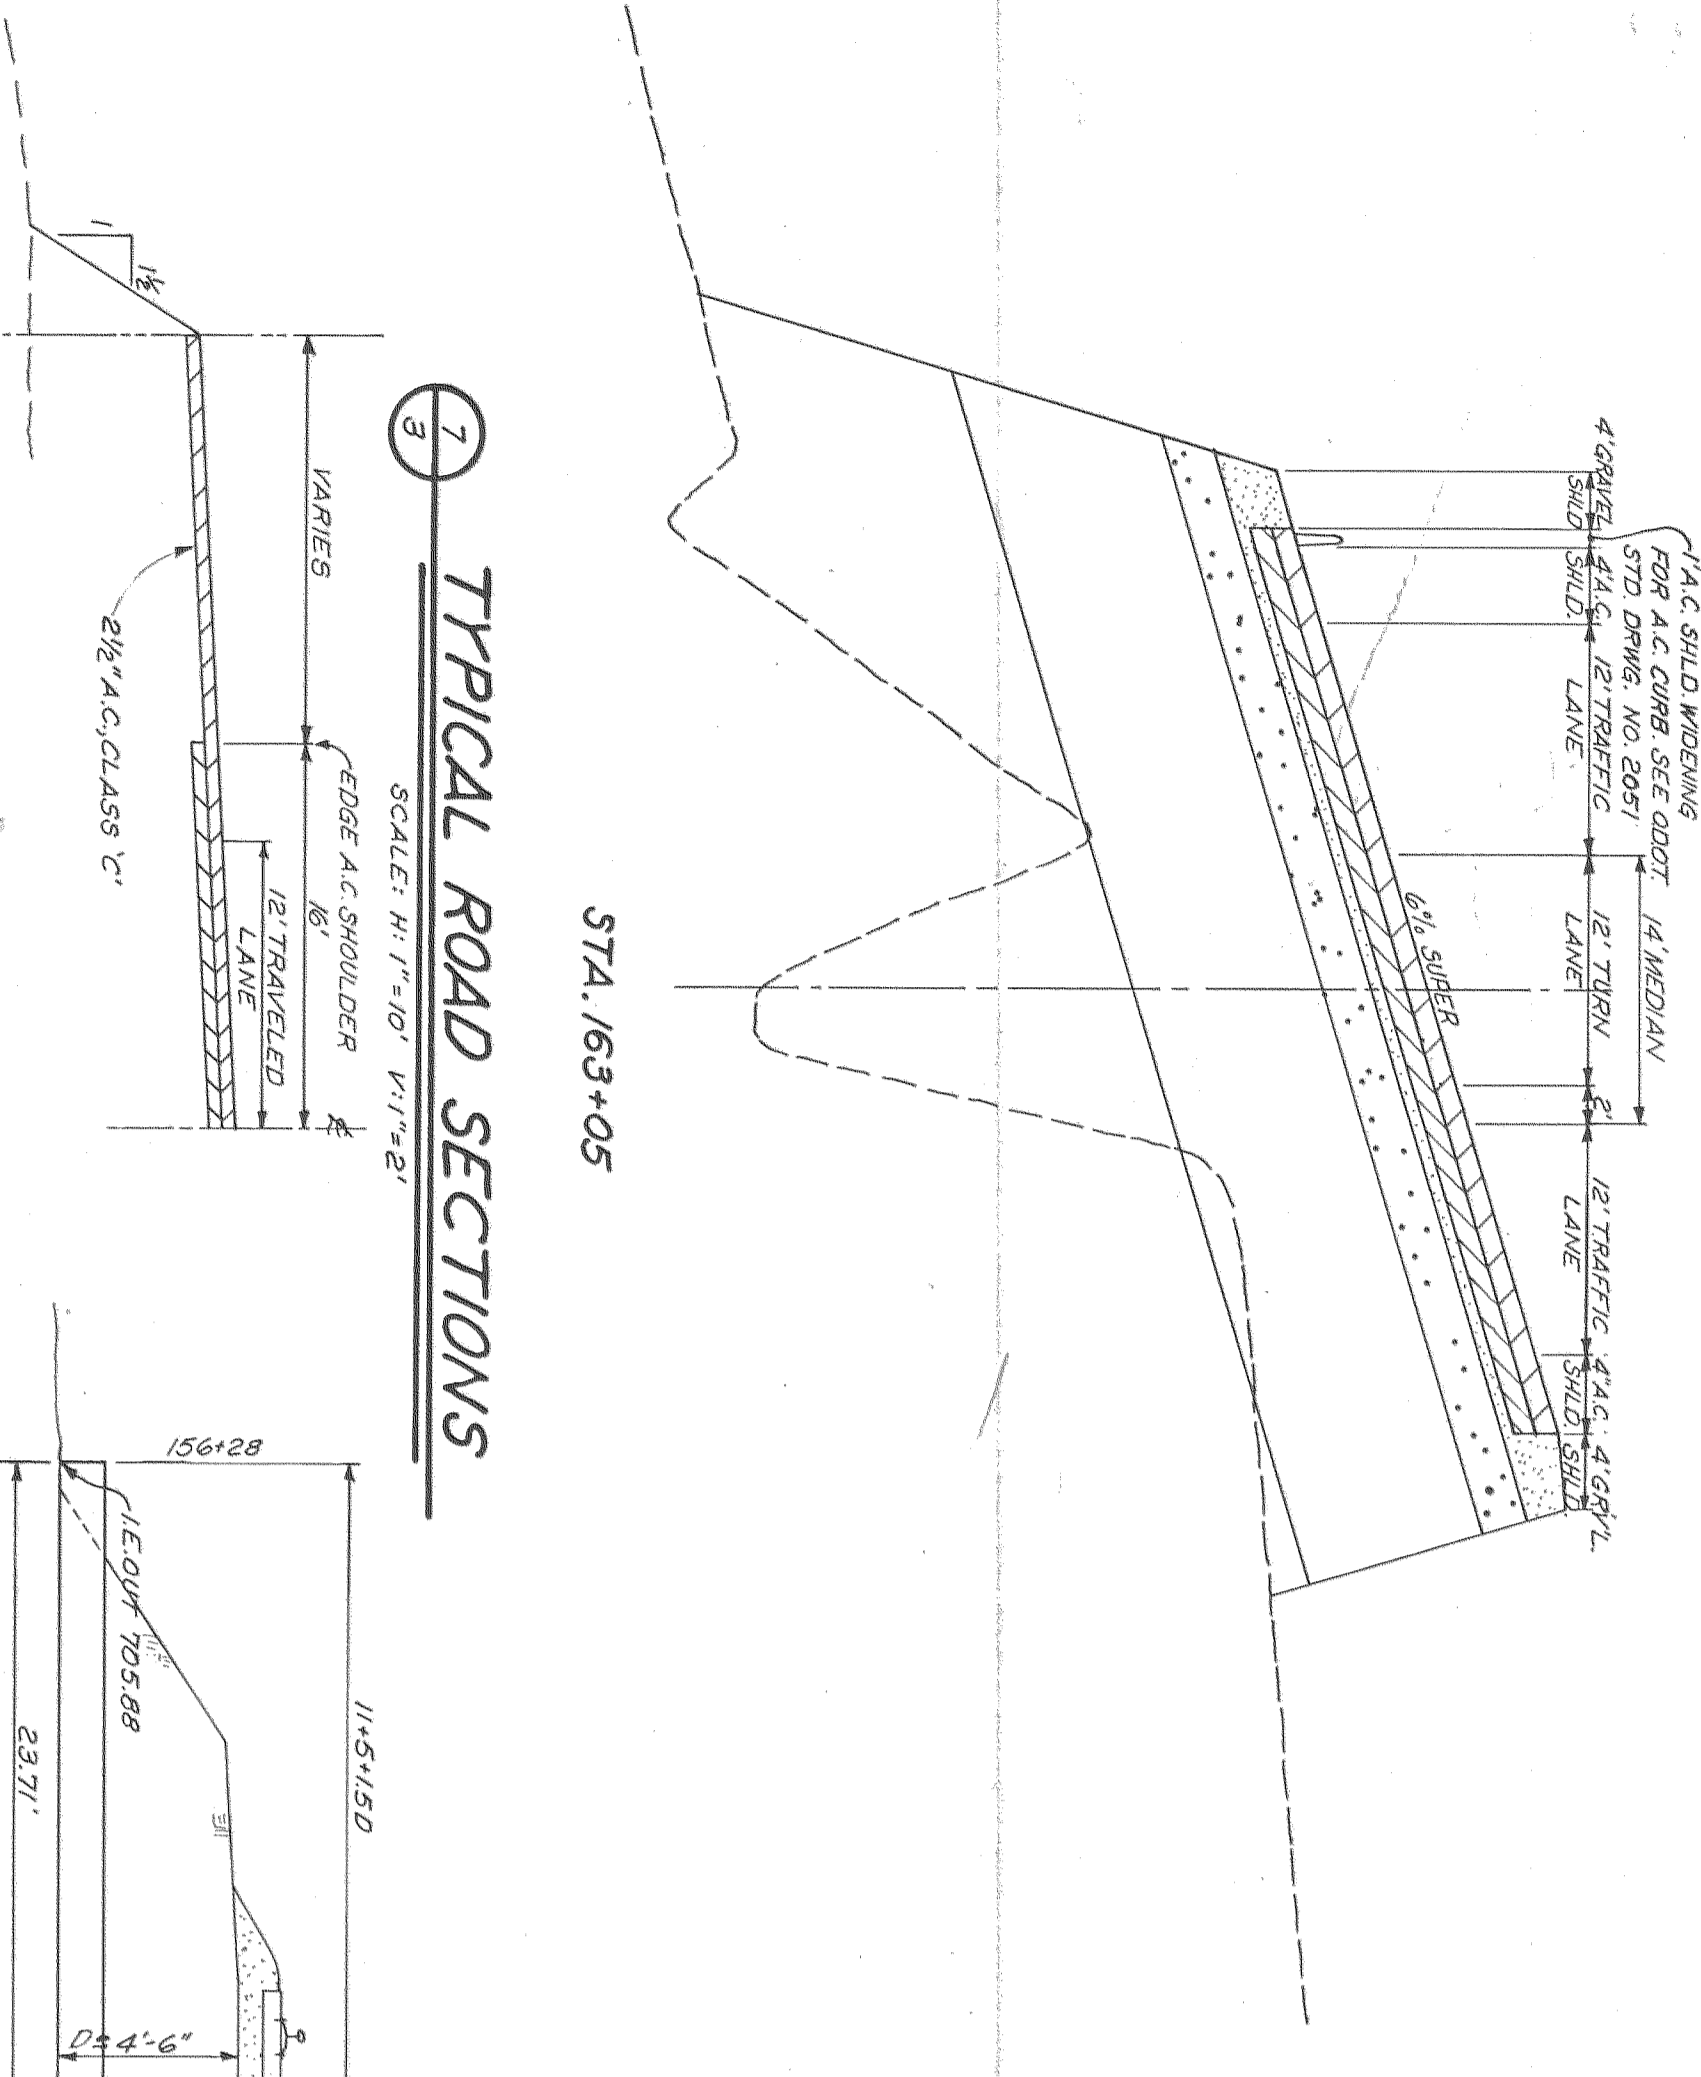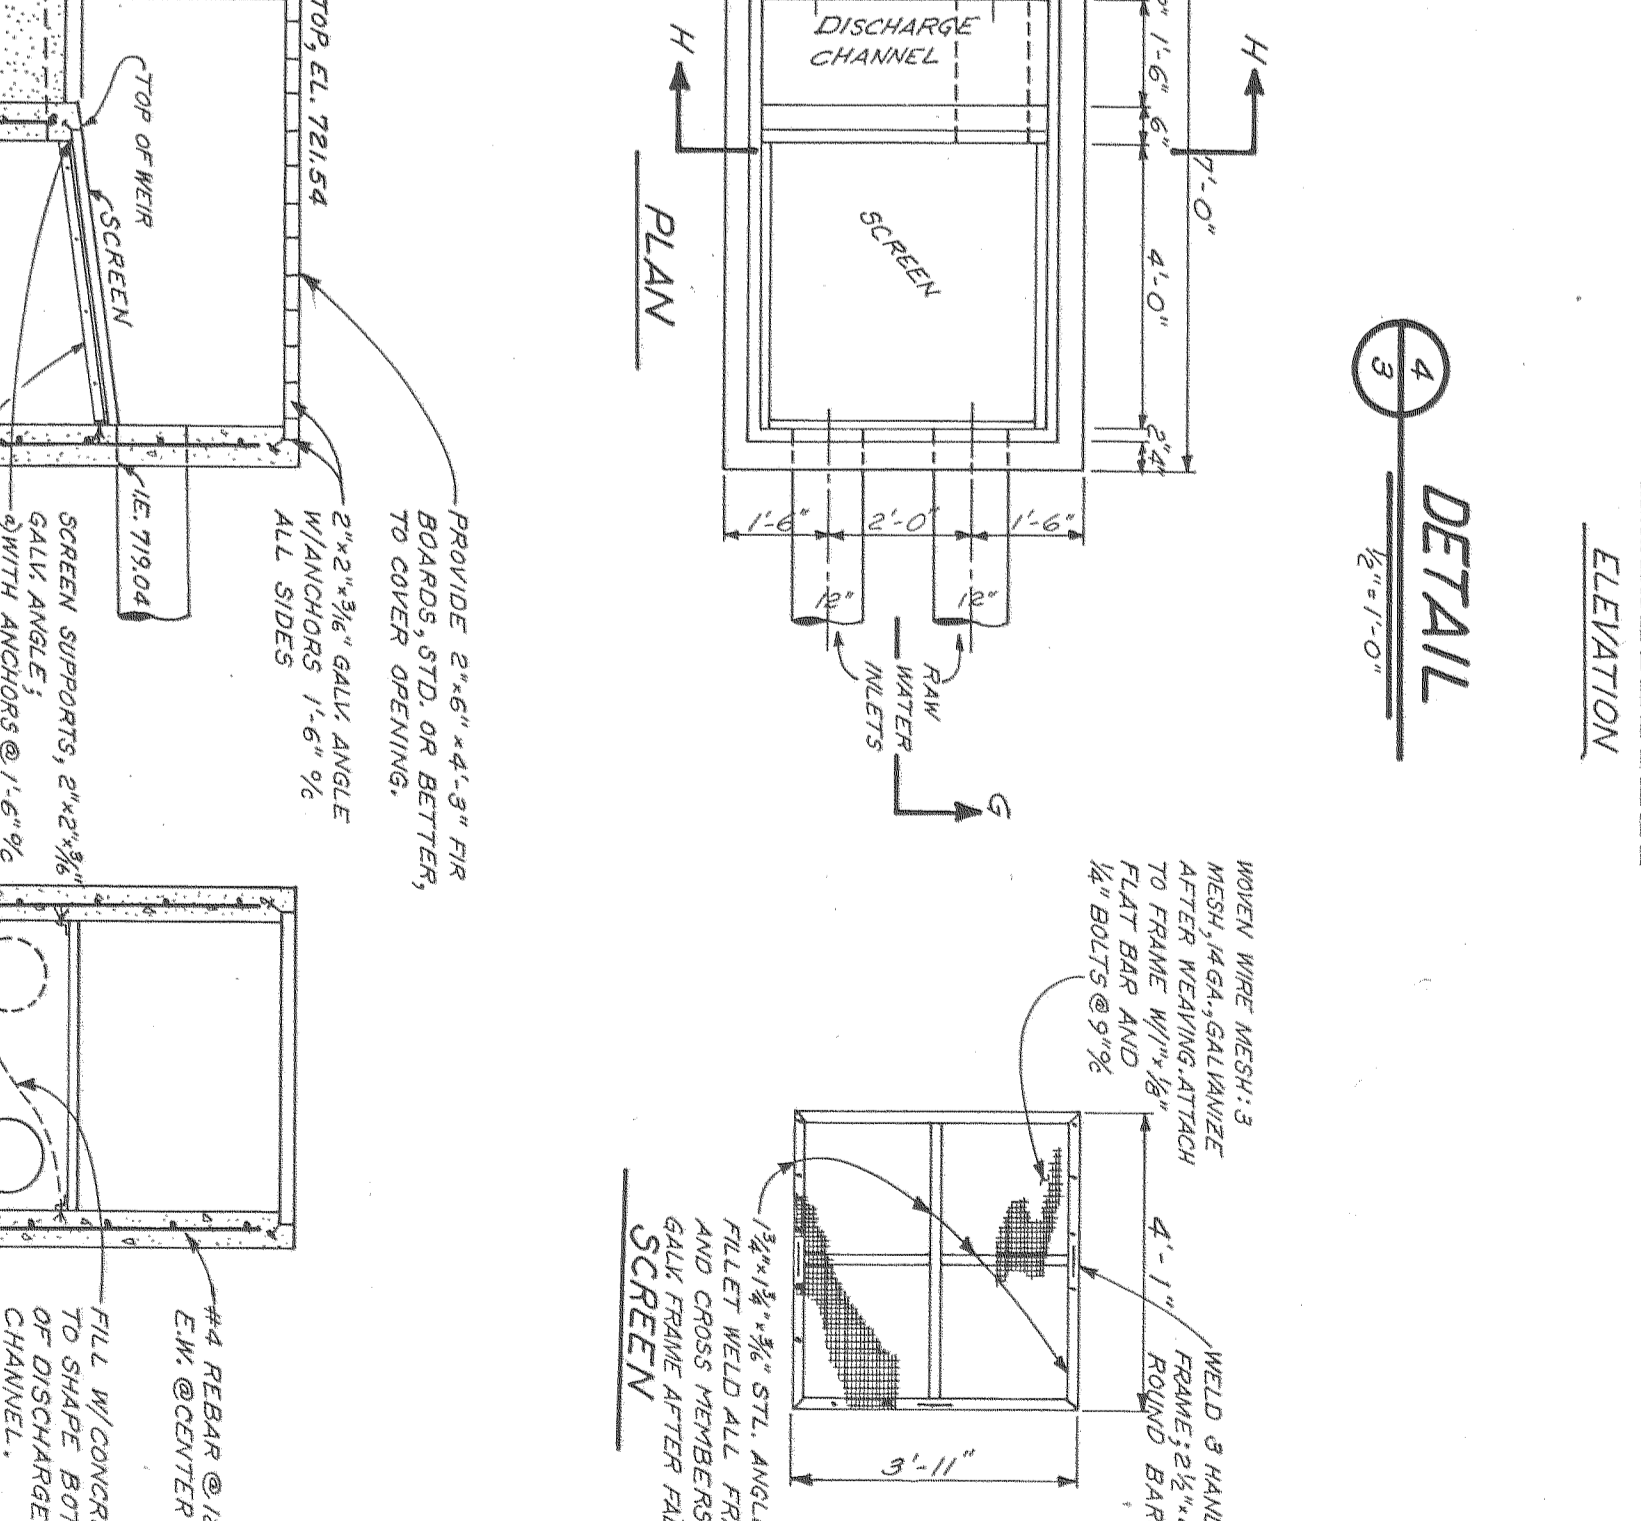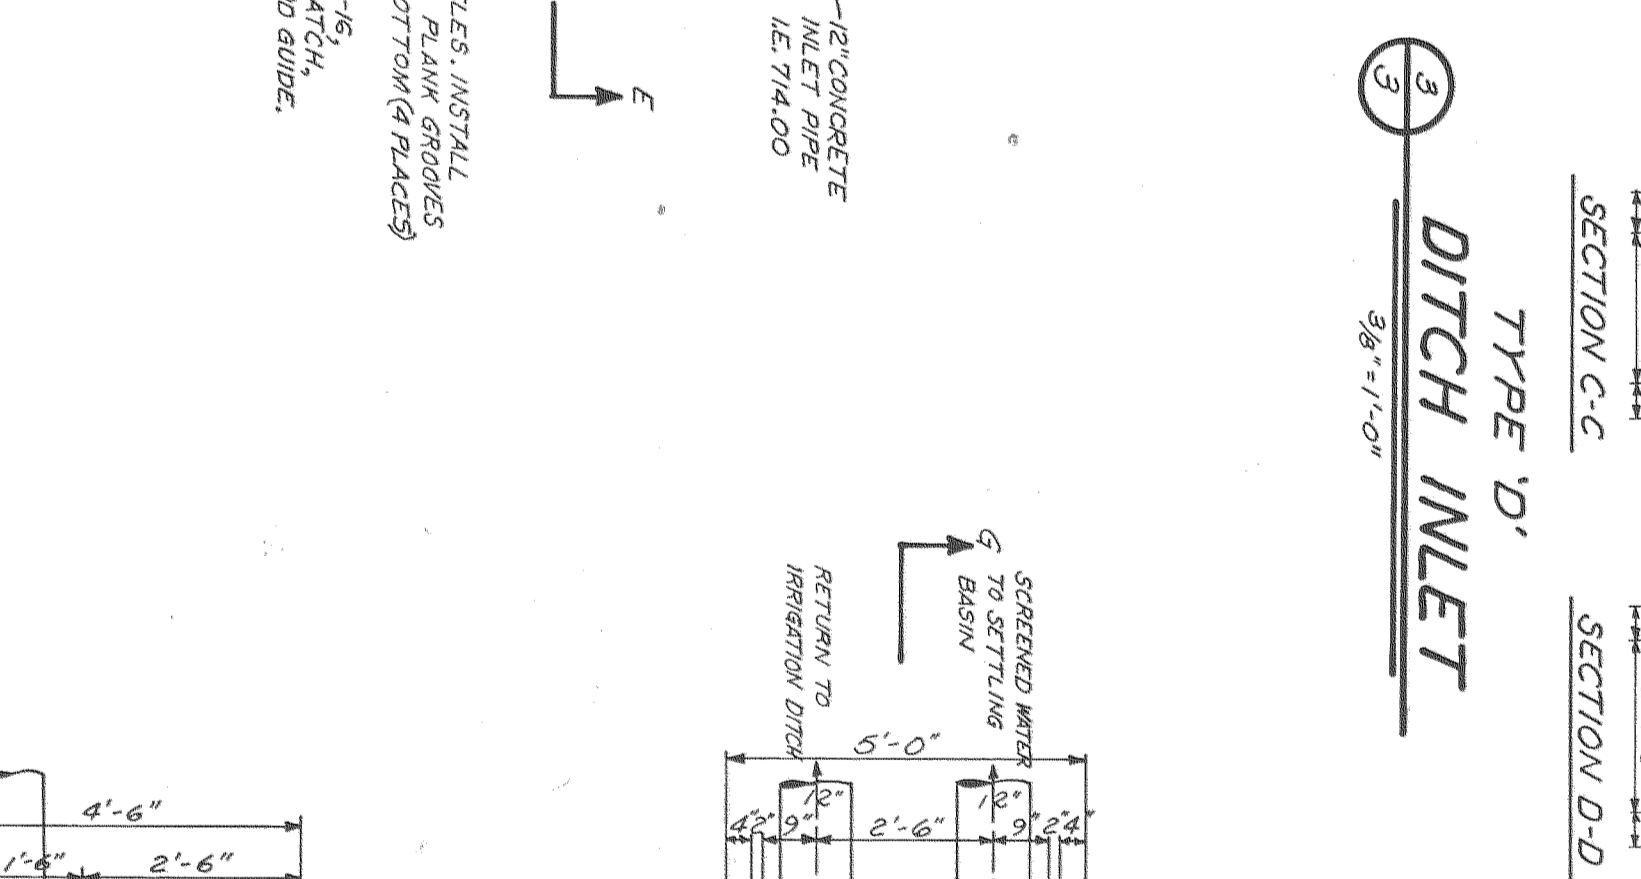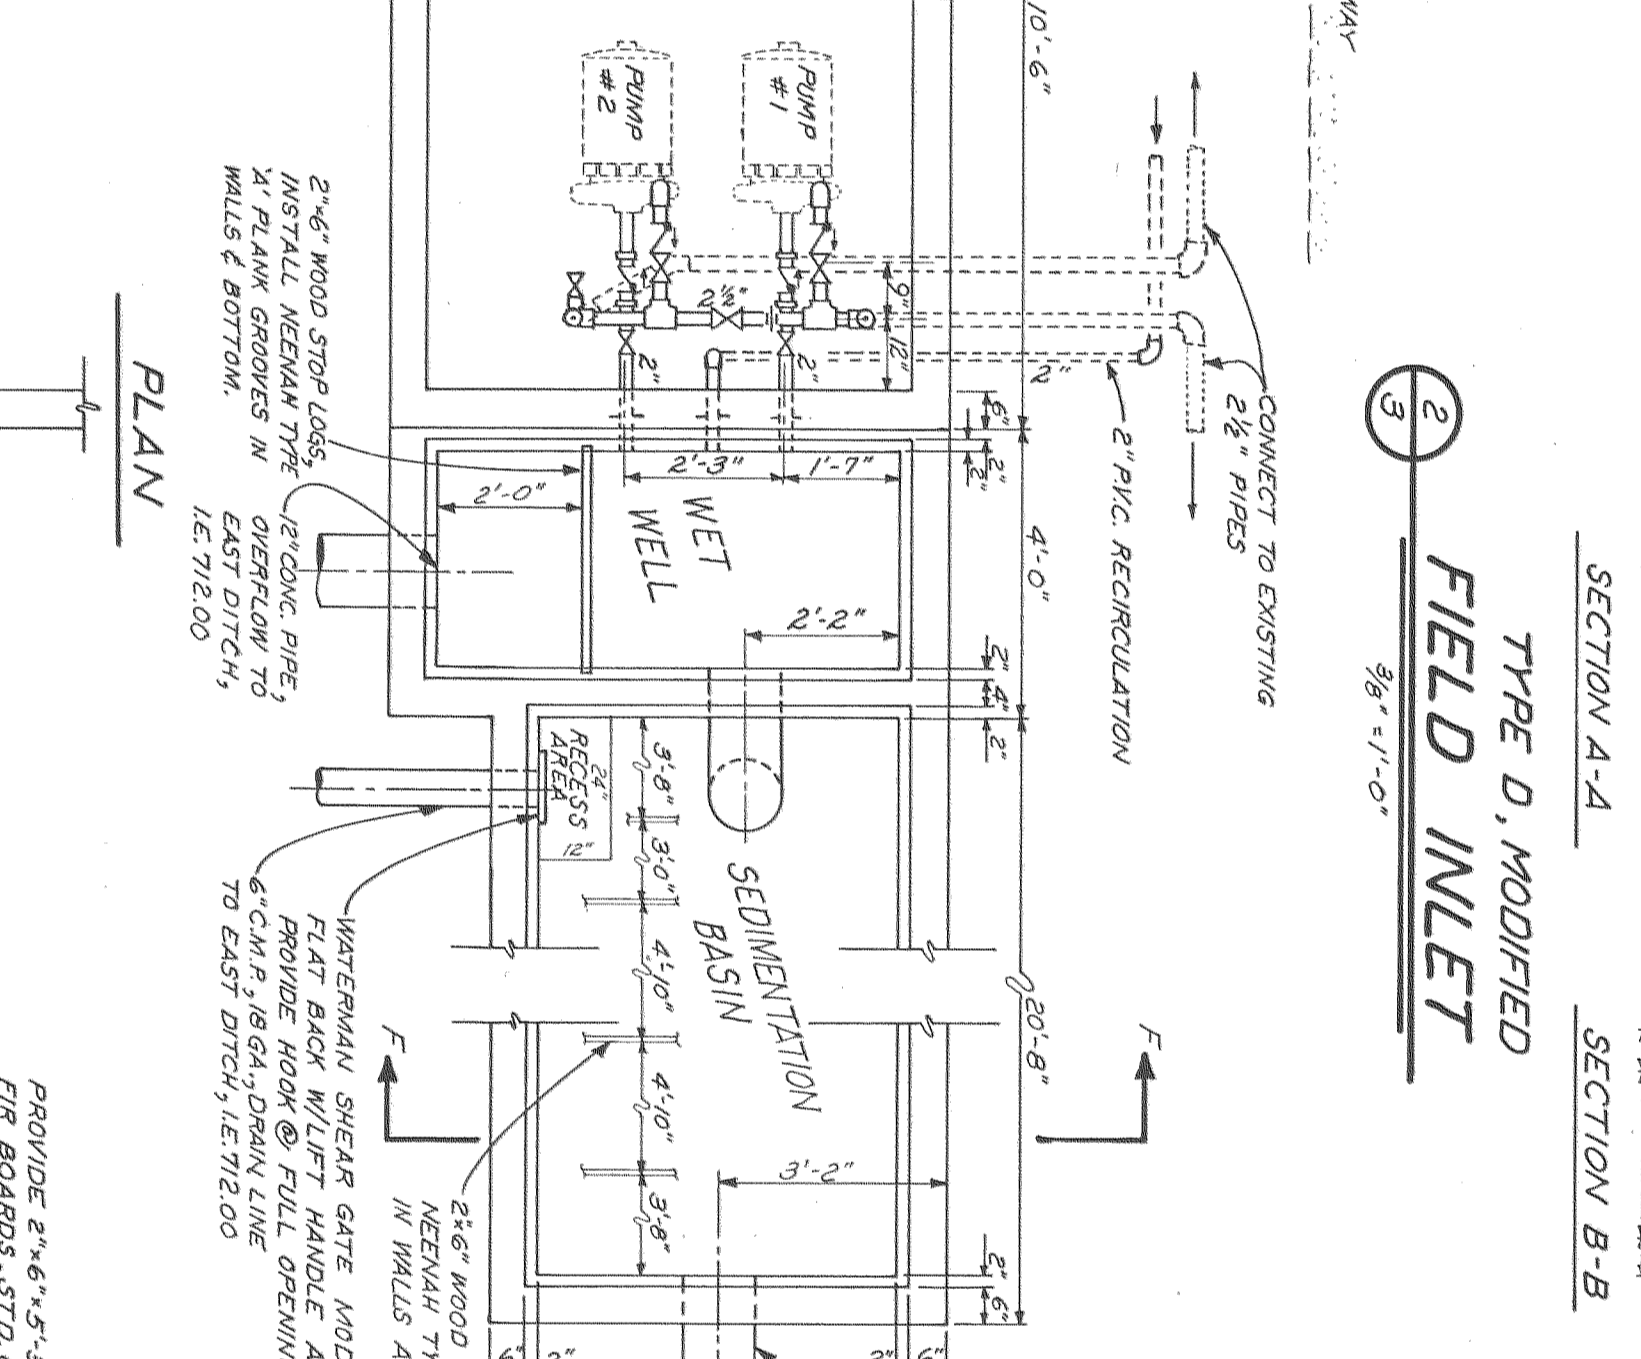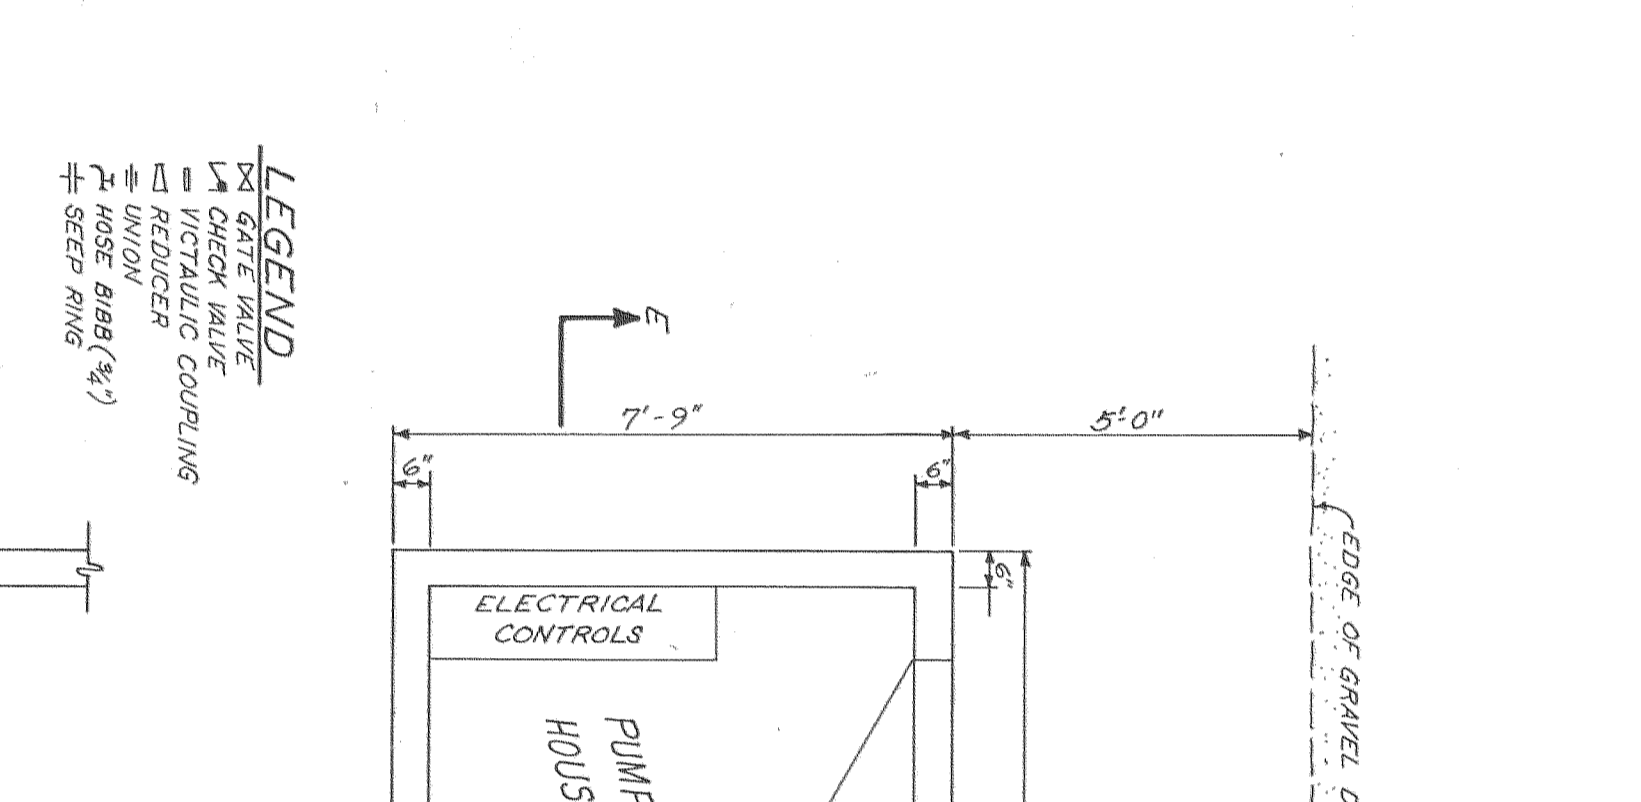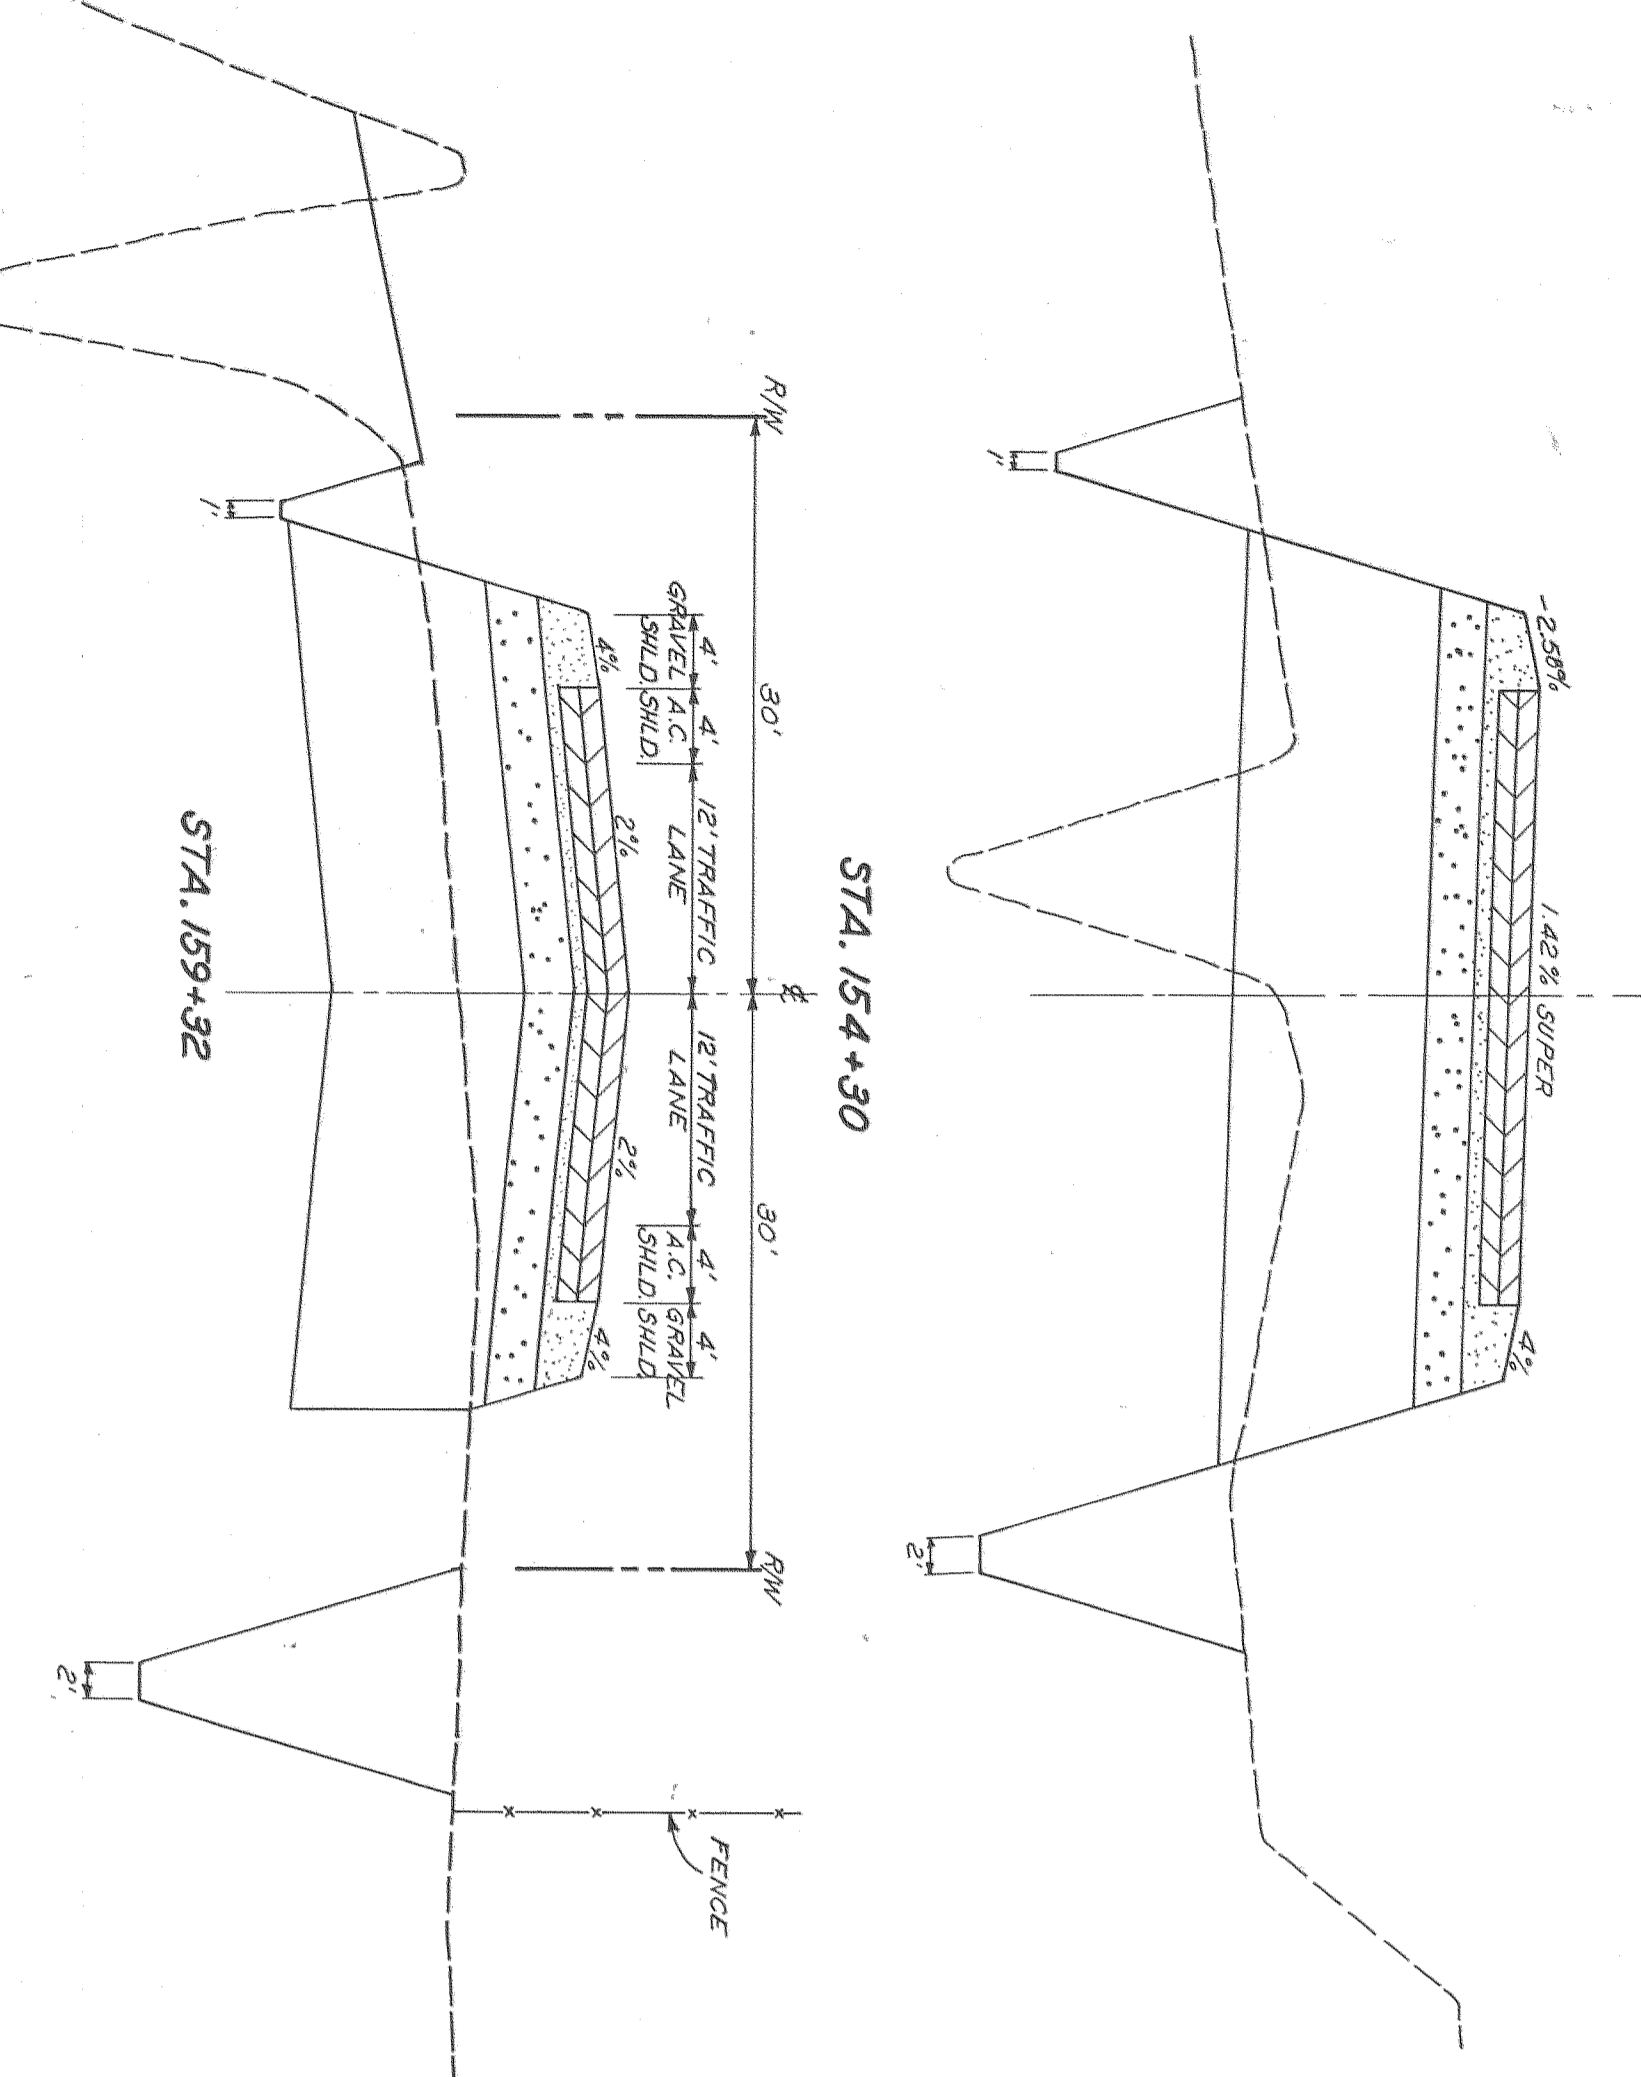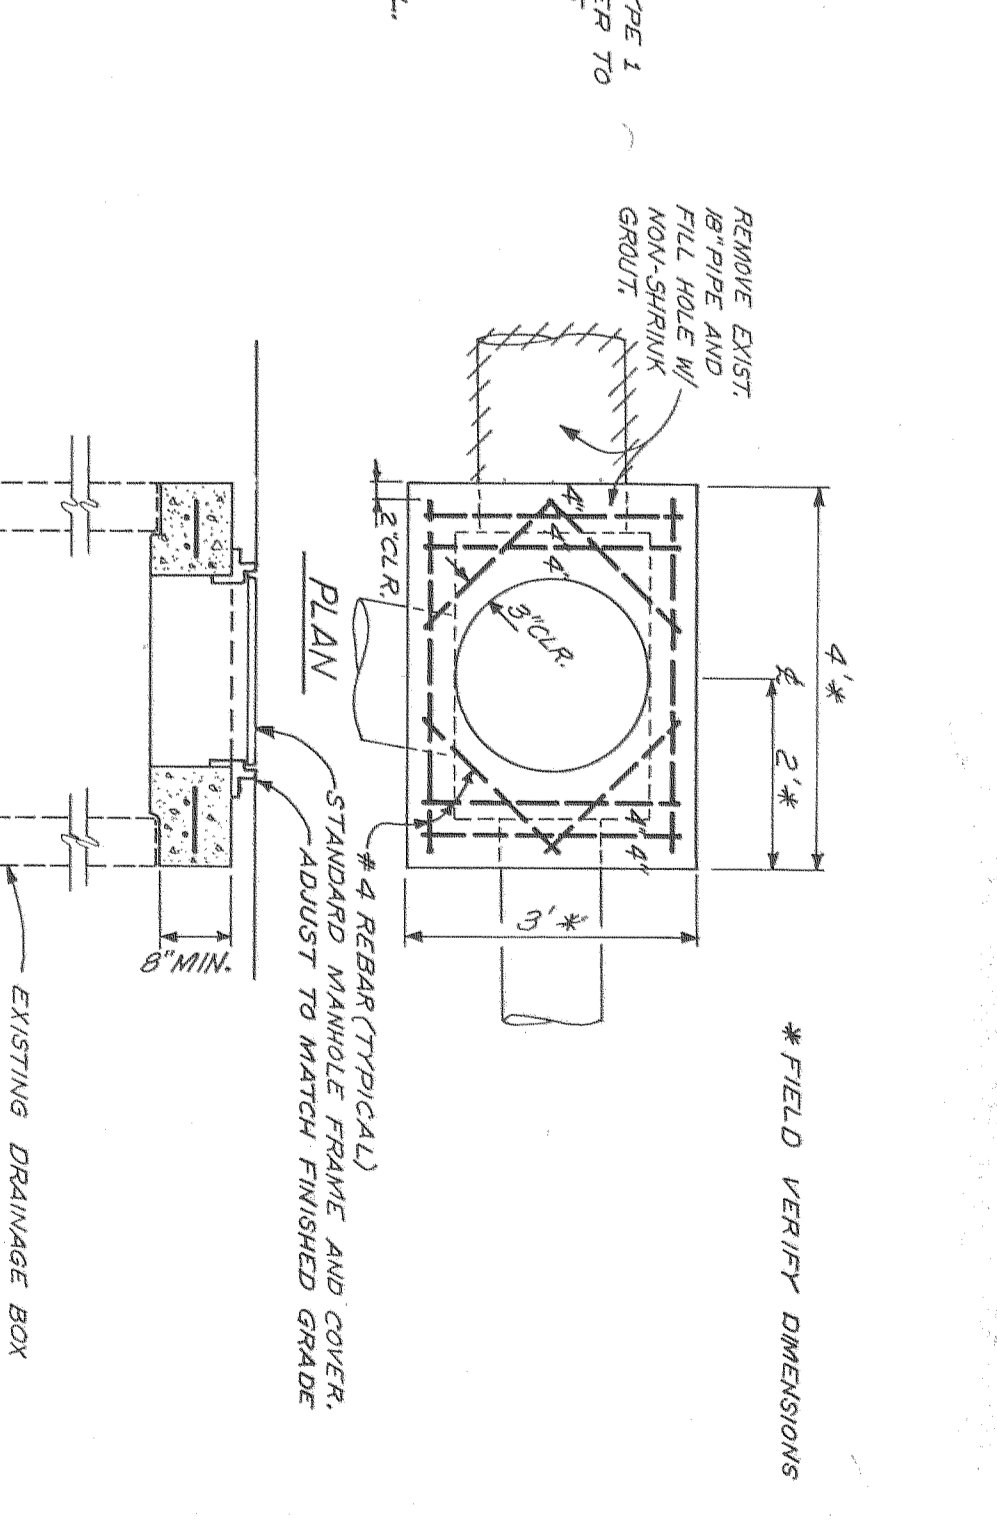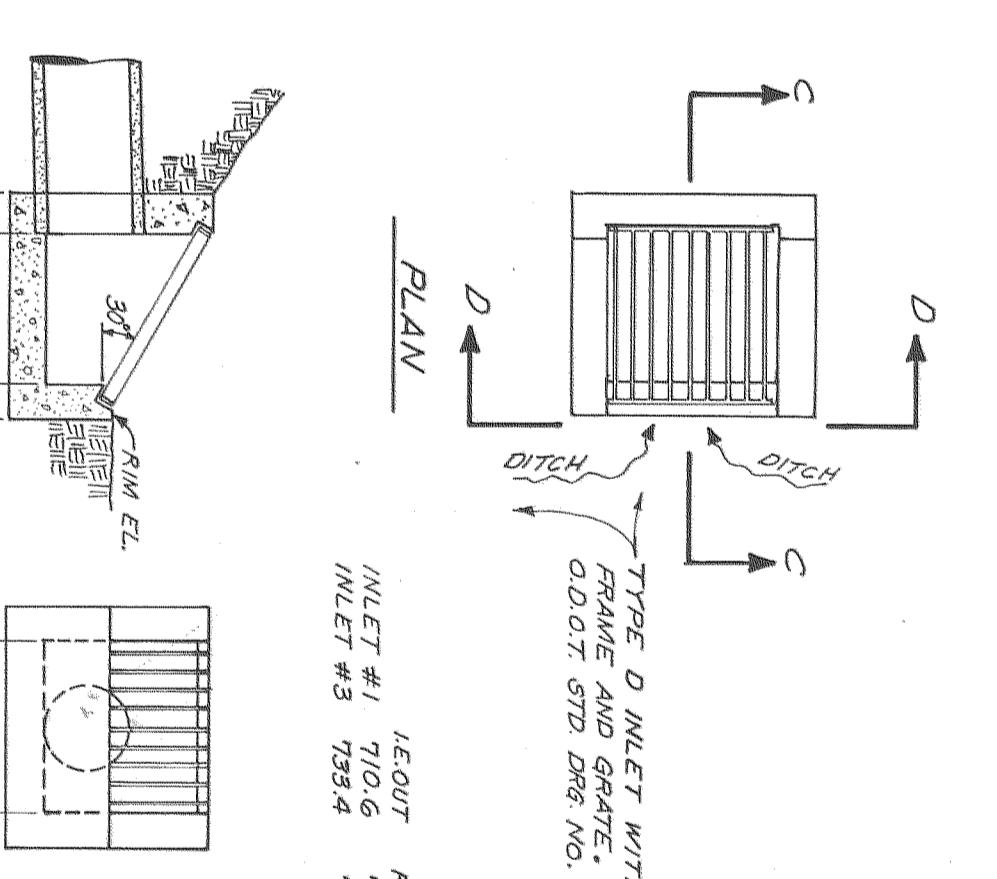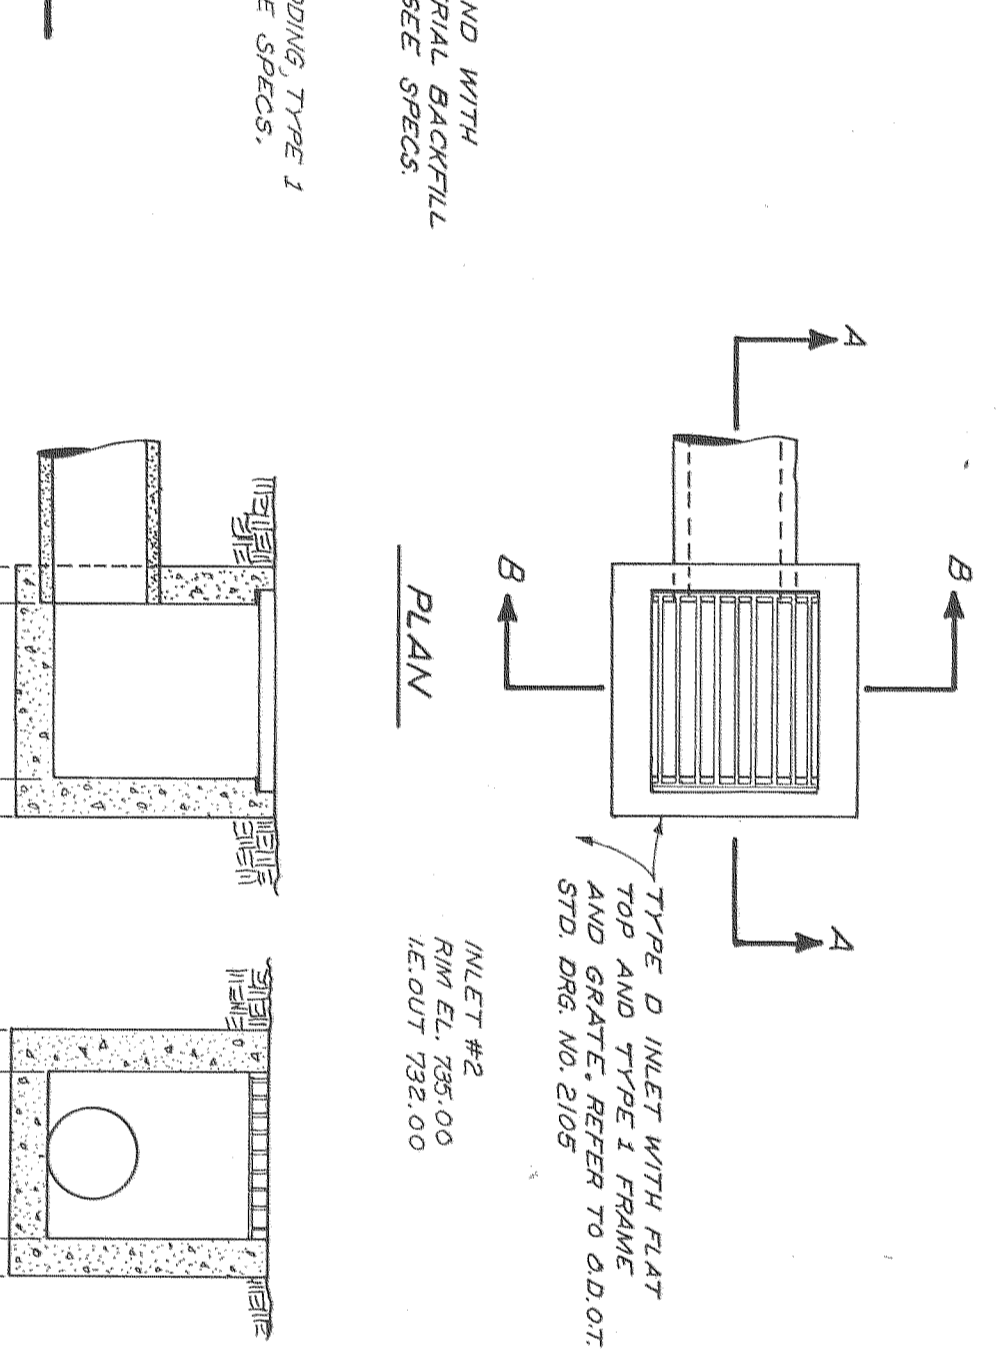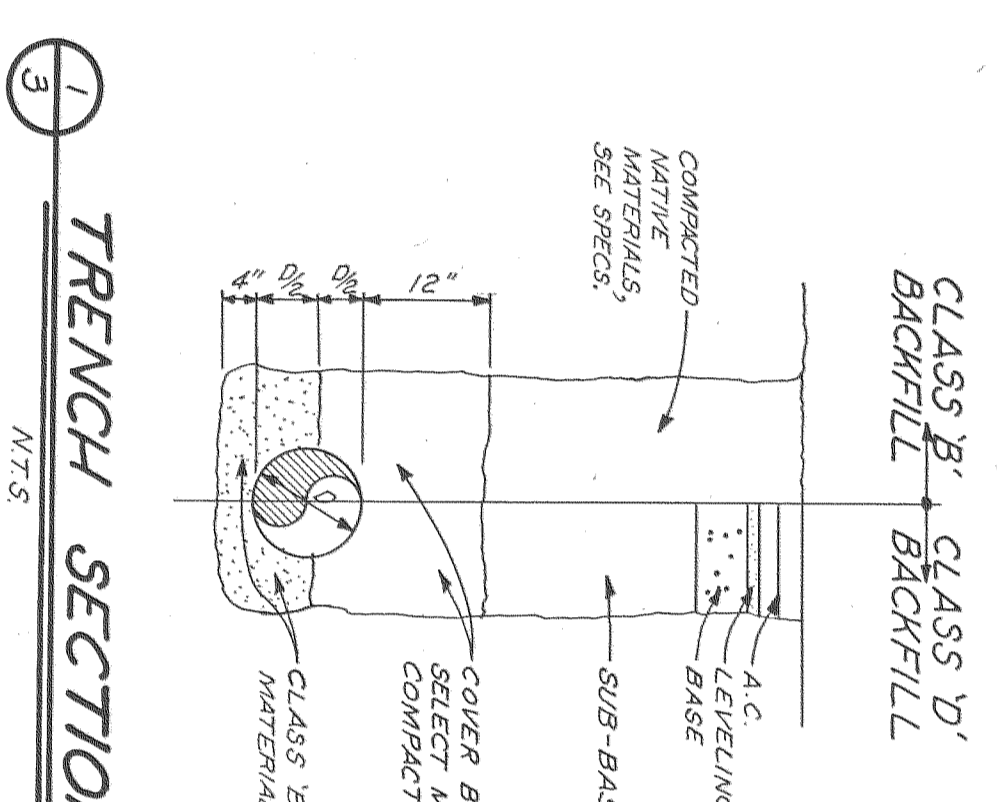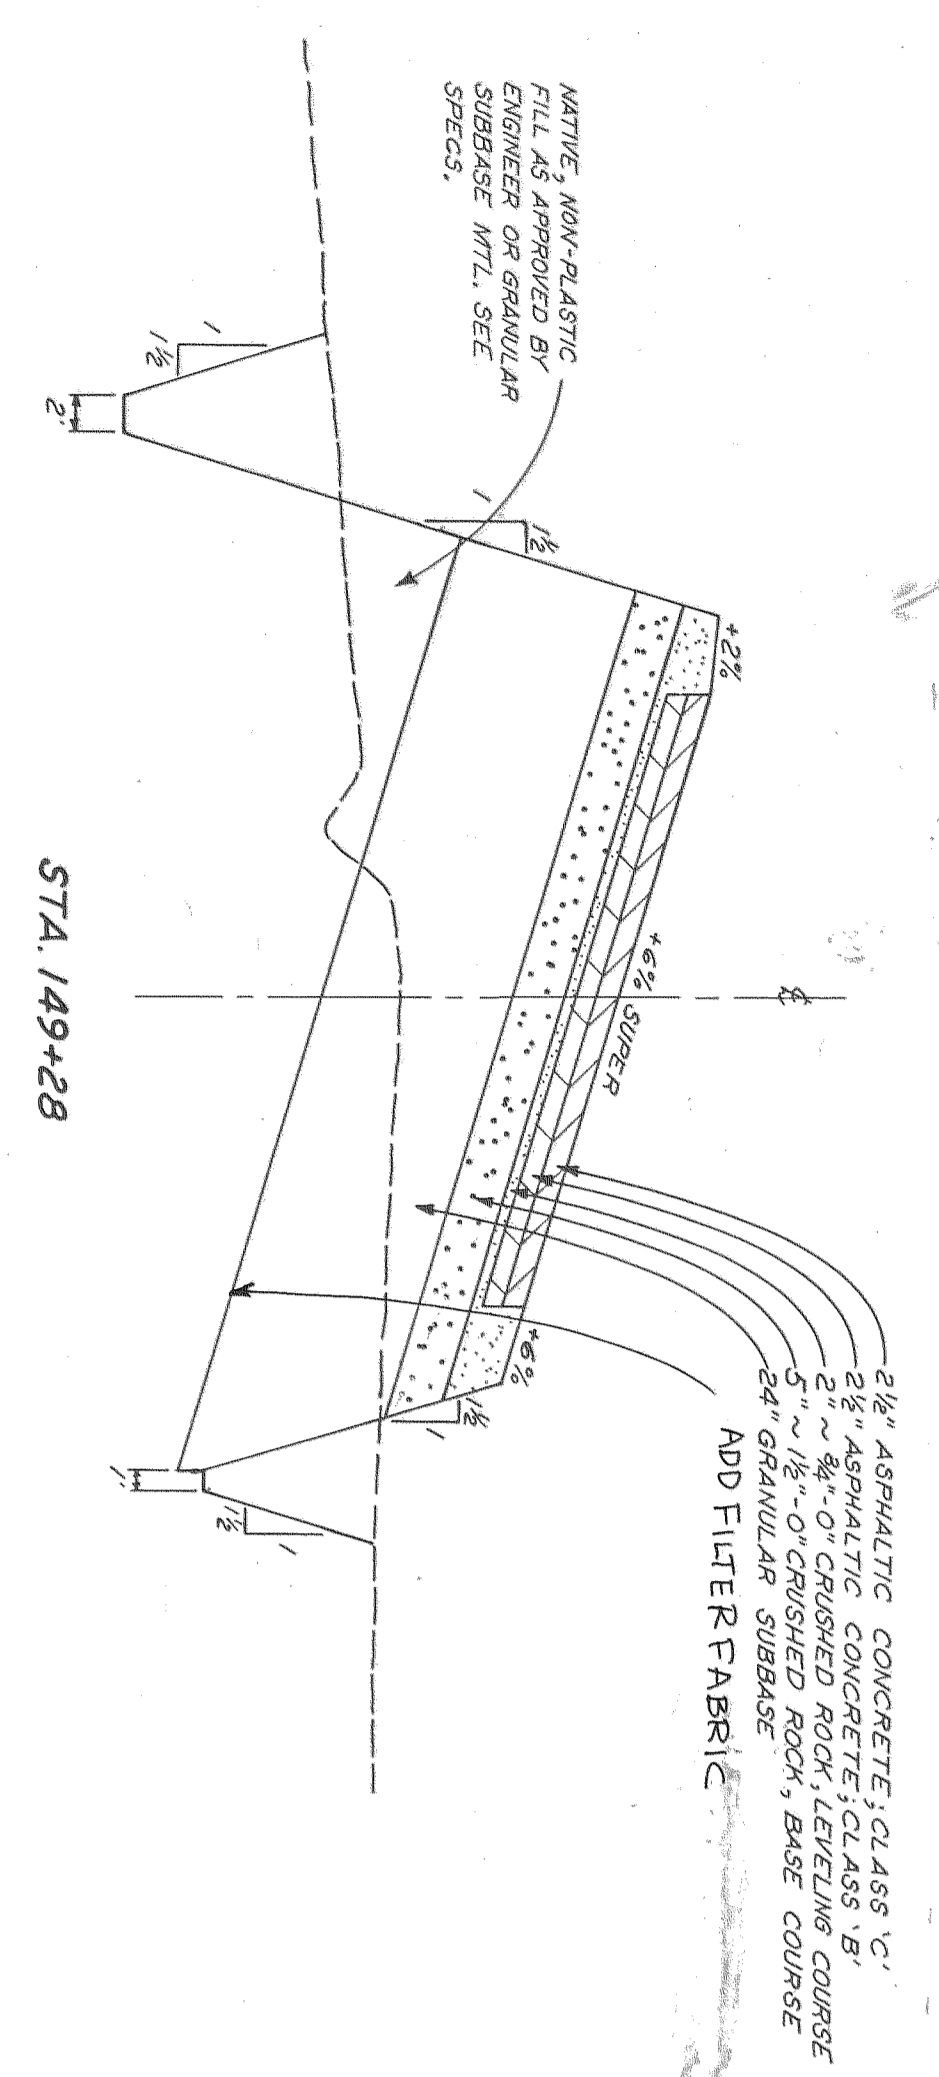

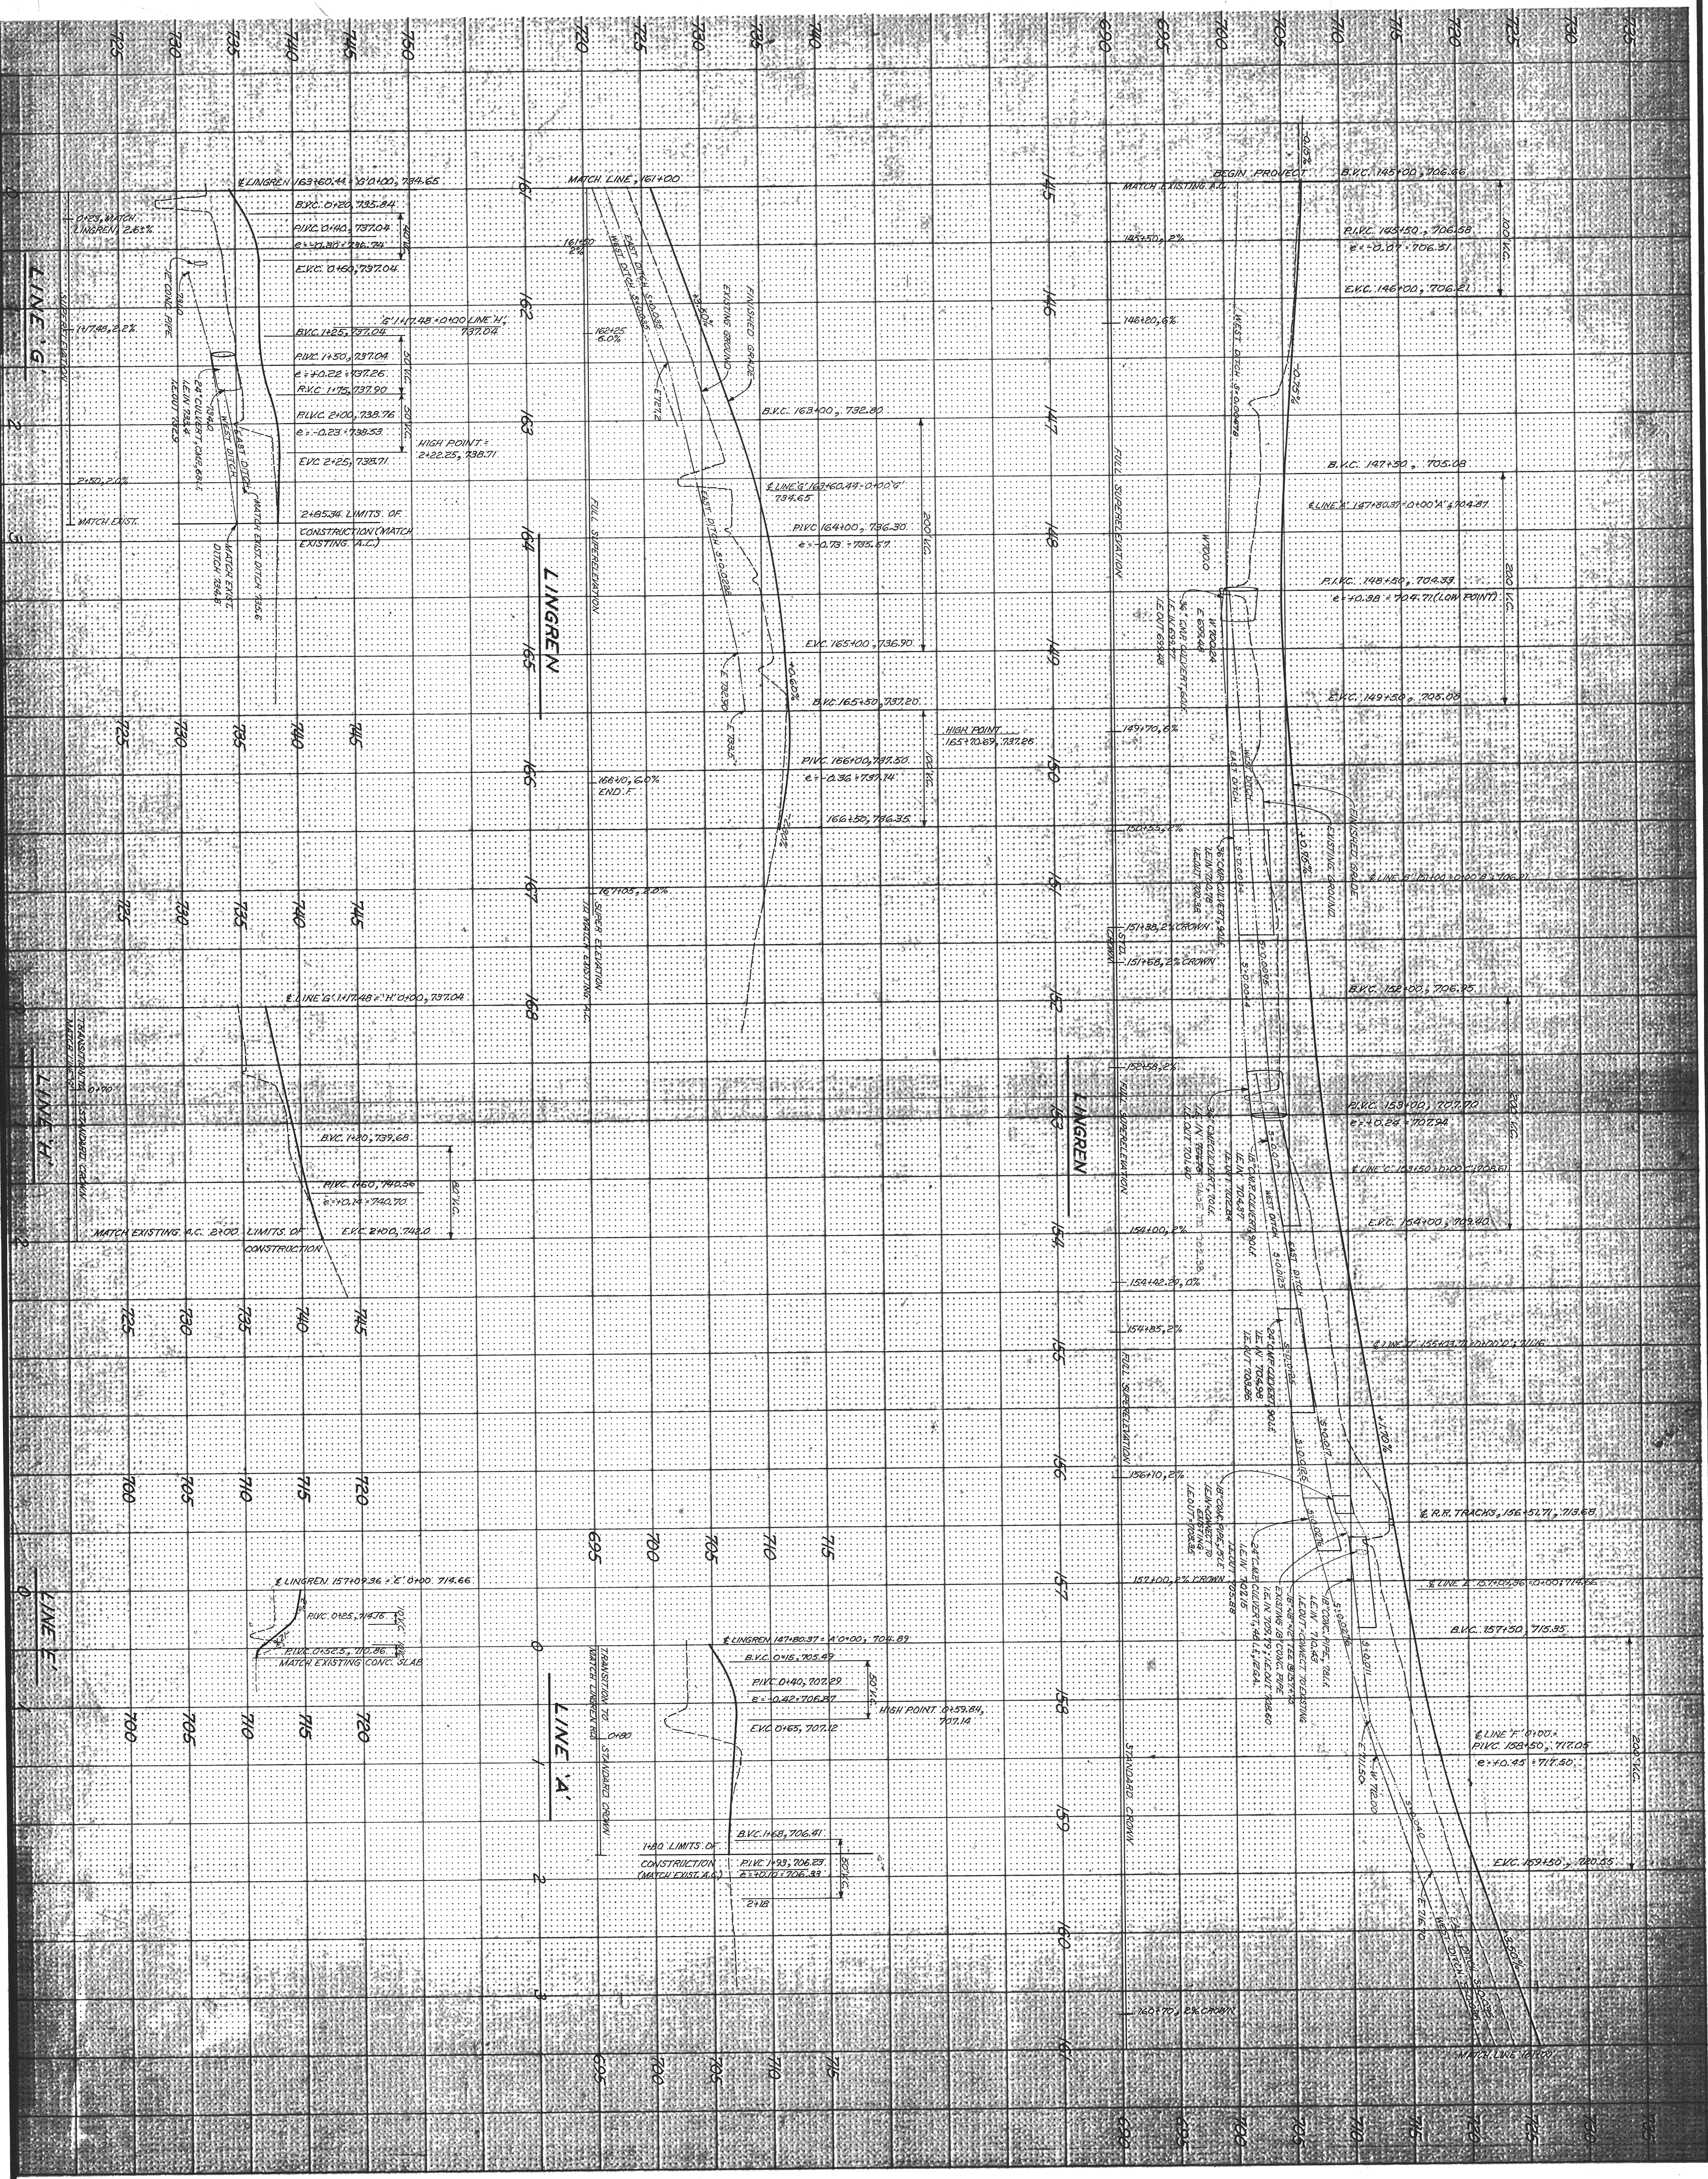

<p>2 of 3</p> <p>1451-00 7188</p>	<p>Robert E. Meyer Consultants Engineers • Architects • Planners • Surveyors 4805 S.W. Griffith Drive Beverton, Oregon 97005 (503) 643-7531</p>	<p>LINGREN ROAD IMPROVEMENTS HOOD RIVER COUNTY HOOD RIVER, OREGON</p>	<p>PROFILE</p> <p>SCALE HORIZ: 1"=50' VERT: 1"=5'</p>	<p>NO. BY DATE</p> <p>REVISIONS</p>
<p>DESIGN J.B. DRAWN J.B. CHECKED D.H.S. APPROVED</p>		<p>DATE DEC. 1992</p>		