


PROFILE OF DAM

CROSS-SECTION OF SPILLWAY. HEADGATES.

State of Oregon }
 County of Multnomah } ss.

I, J. P. Newell, of Portland Oregon, hereby certify that this map was made from notes taken during an actual survey made by me on July 14-24, 1909 and that it correctly represents the works described in the accompanying application, together with the location of streams and other ditches in the immediate vicinity.

J. P. Newell
 Surveyor.

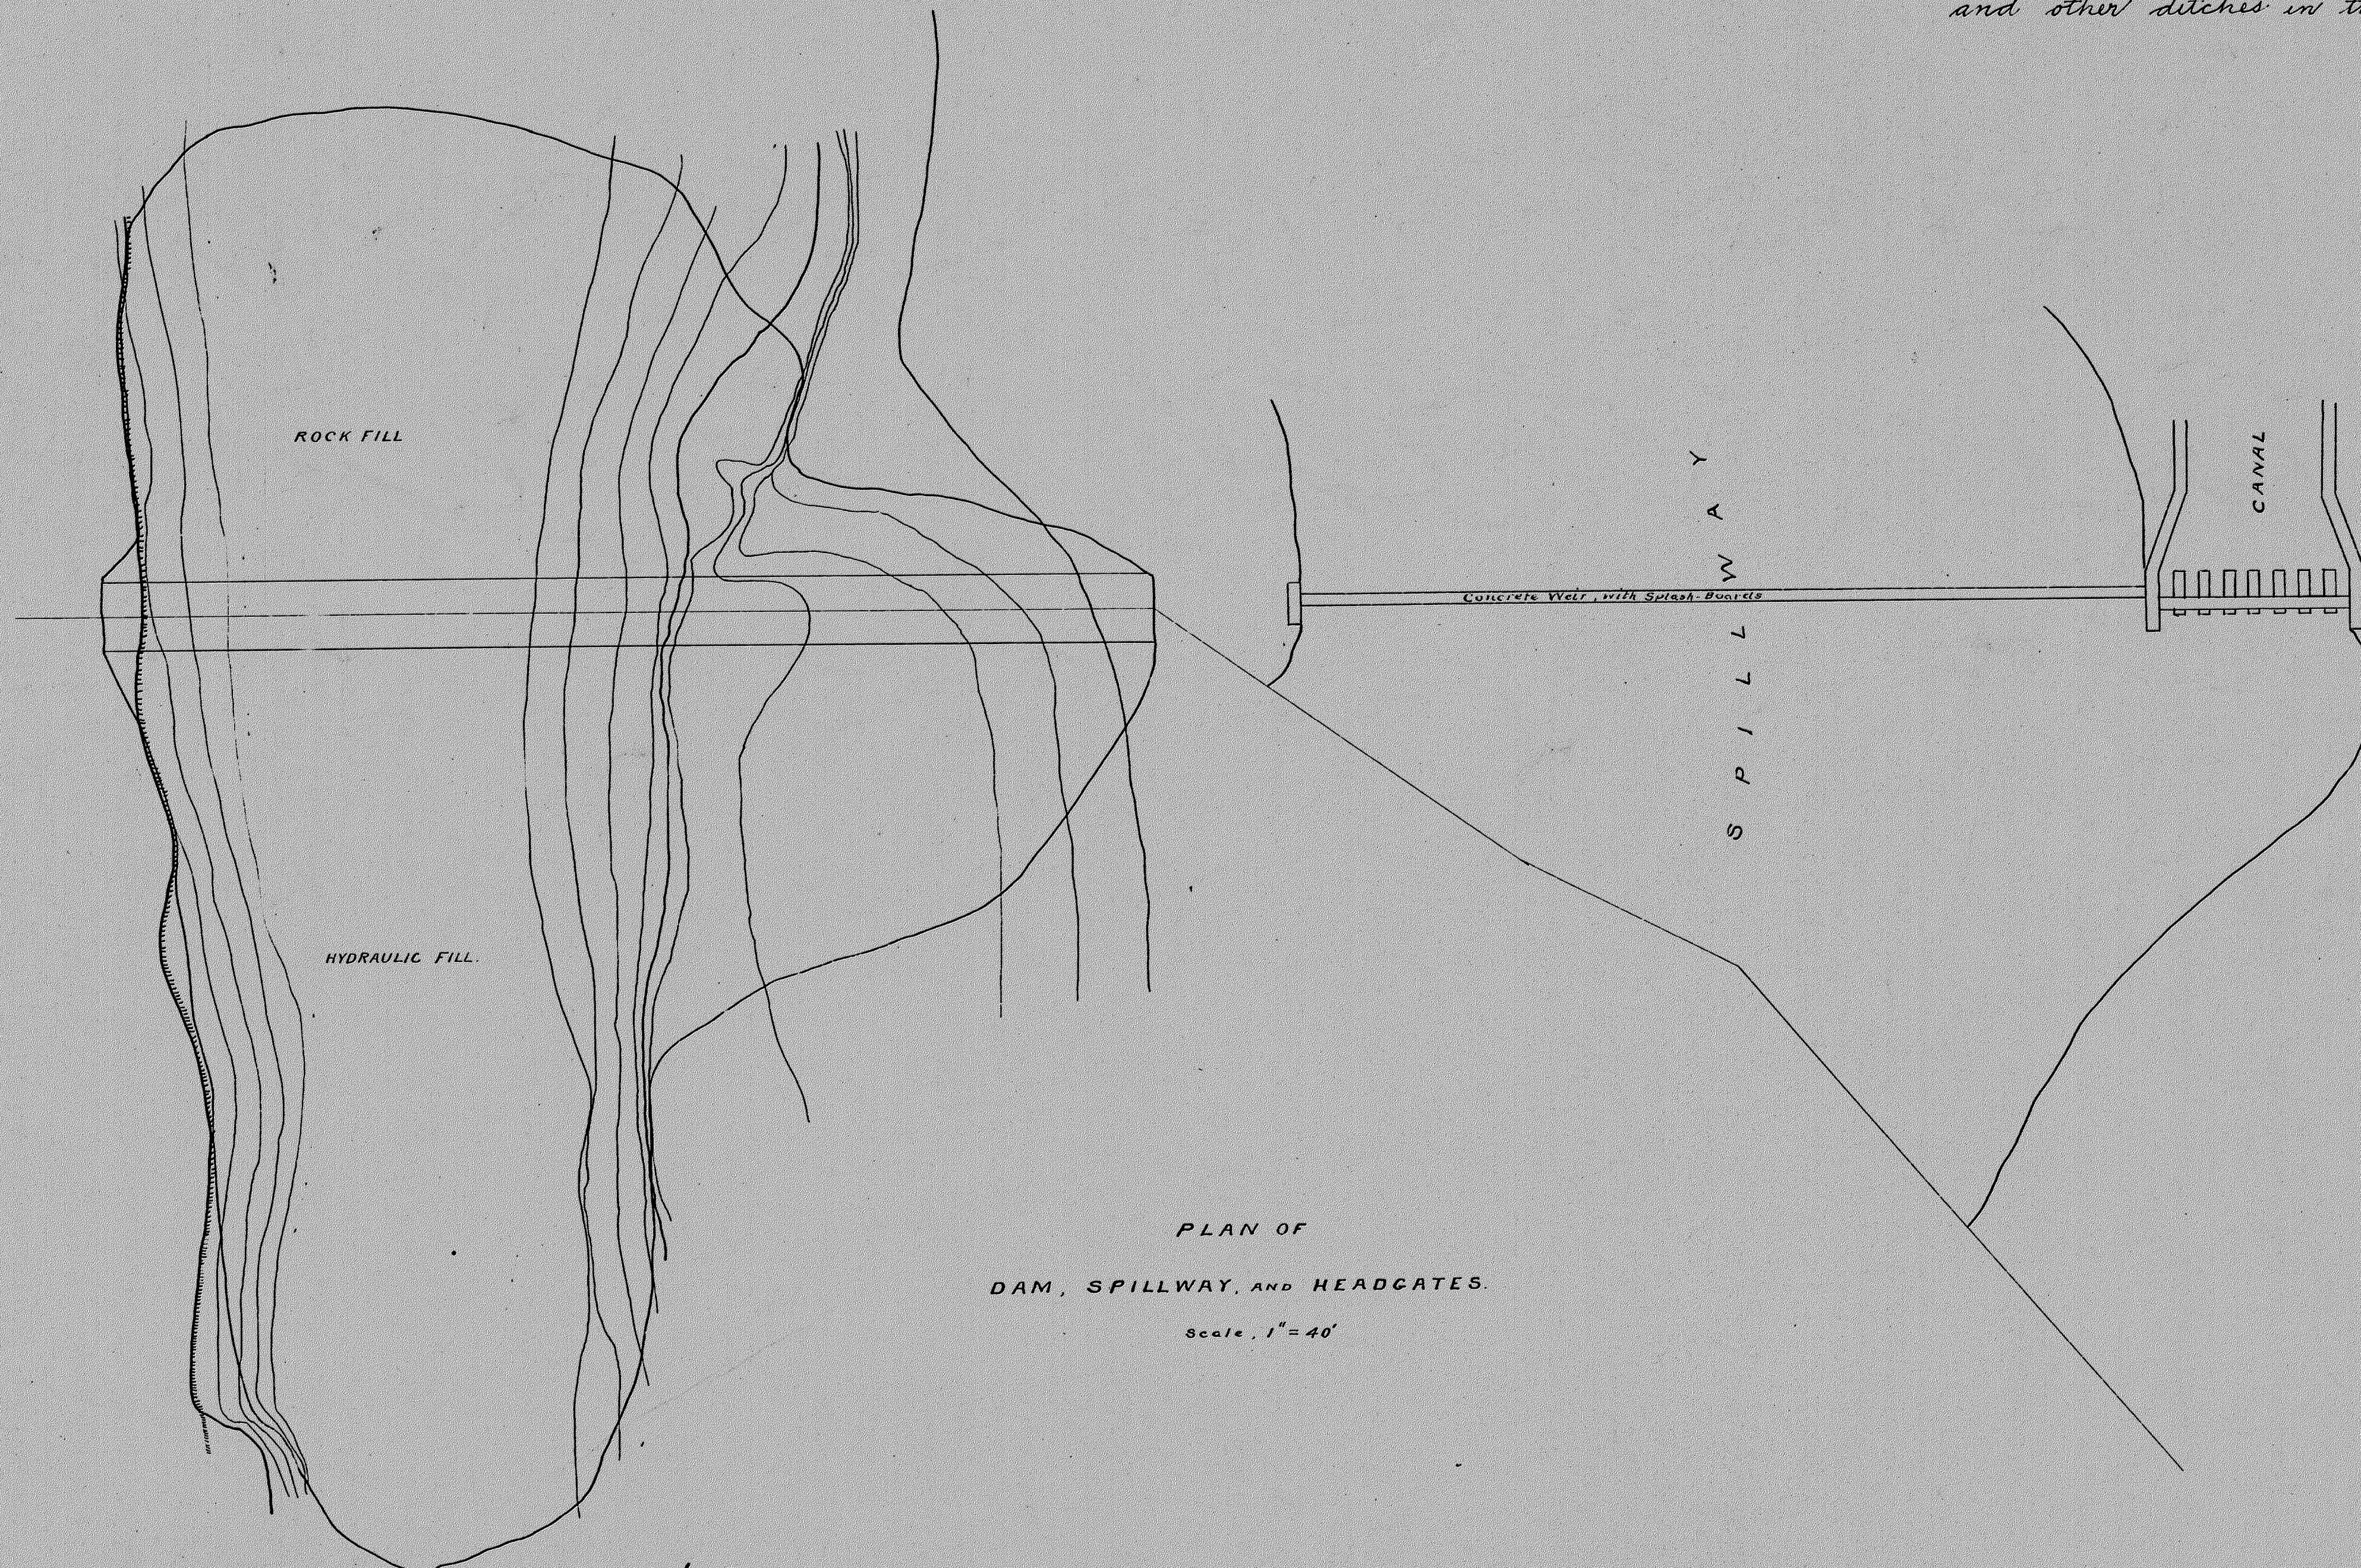

PLAN OF
 DAM, SPILLWAY, AND HEADGATES.

Scale, 1" = 40'

APPLICATION
 of
 W. ROSS WINAN'S

Newell Gossett & Walsh
 Engr's