


MATCH LINE 69+35

NO CURB

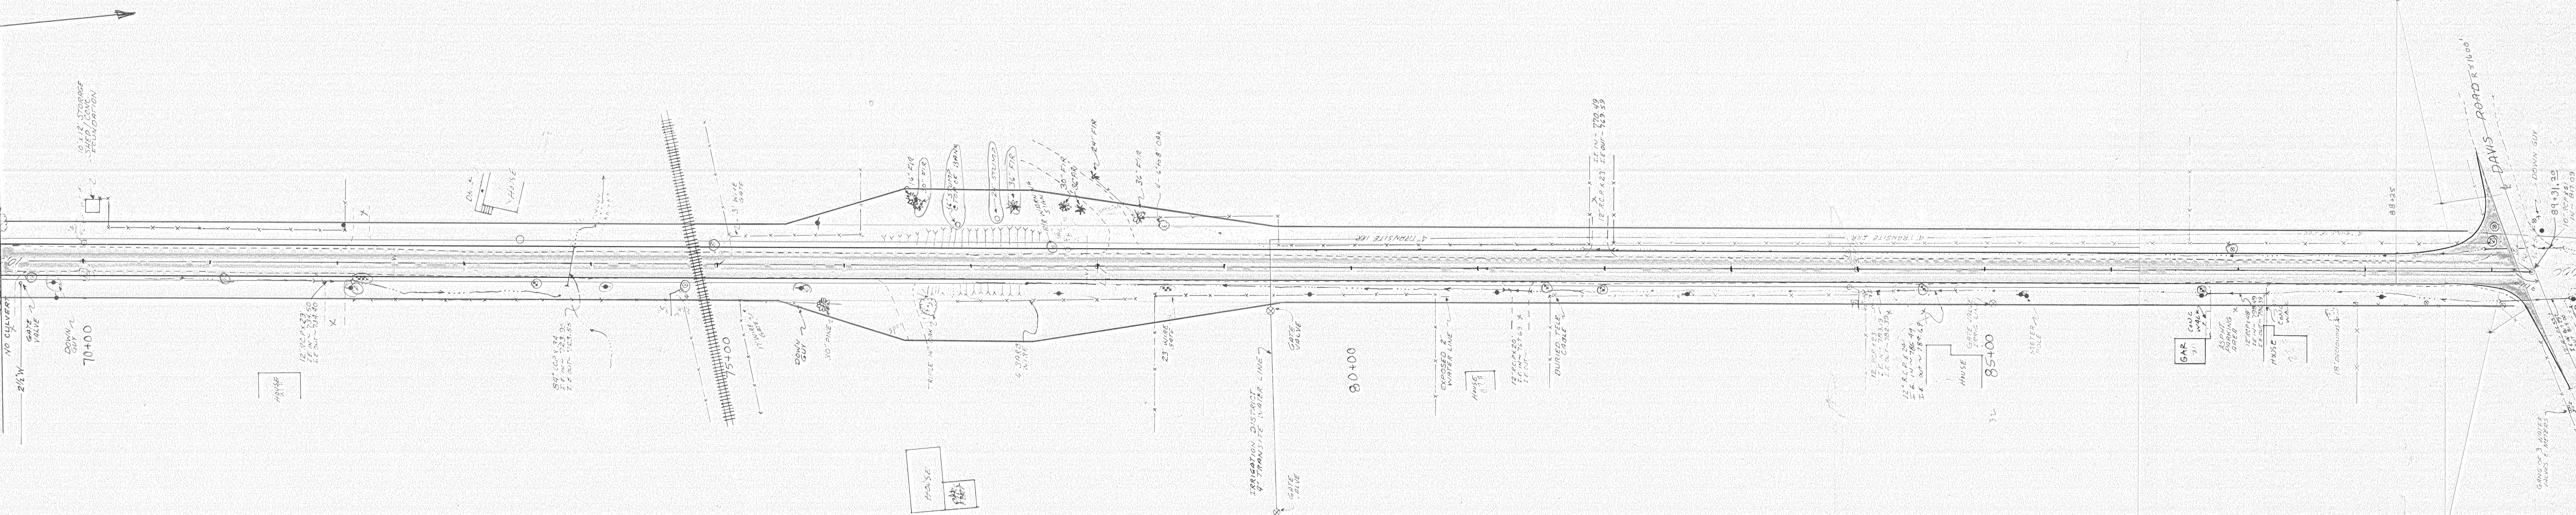

- LEGEND**
- WATER VALVE BOX (RAIN LINE)
 - POWER POLE
 - TELEPHONE PEDSTAL
 - VISE POST
 - MANHOLE
 - HOUSE SERVICE VALVE BOX

PRELIMINARY ONLY
 NOT TO BE USED FOR CONSTRUCTION
 MAR 3 1982
 PRINTED
 ROBERT E. MEYER CONSULTANTS, INC.

ALTERNATIVE A

23