
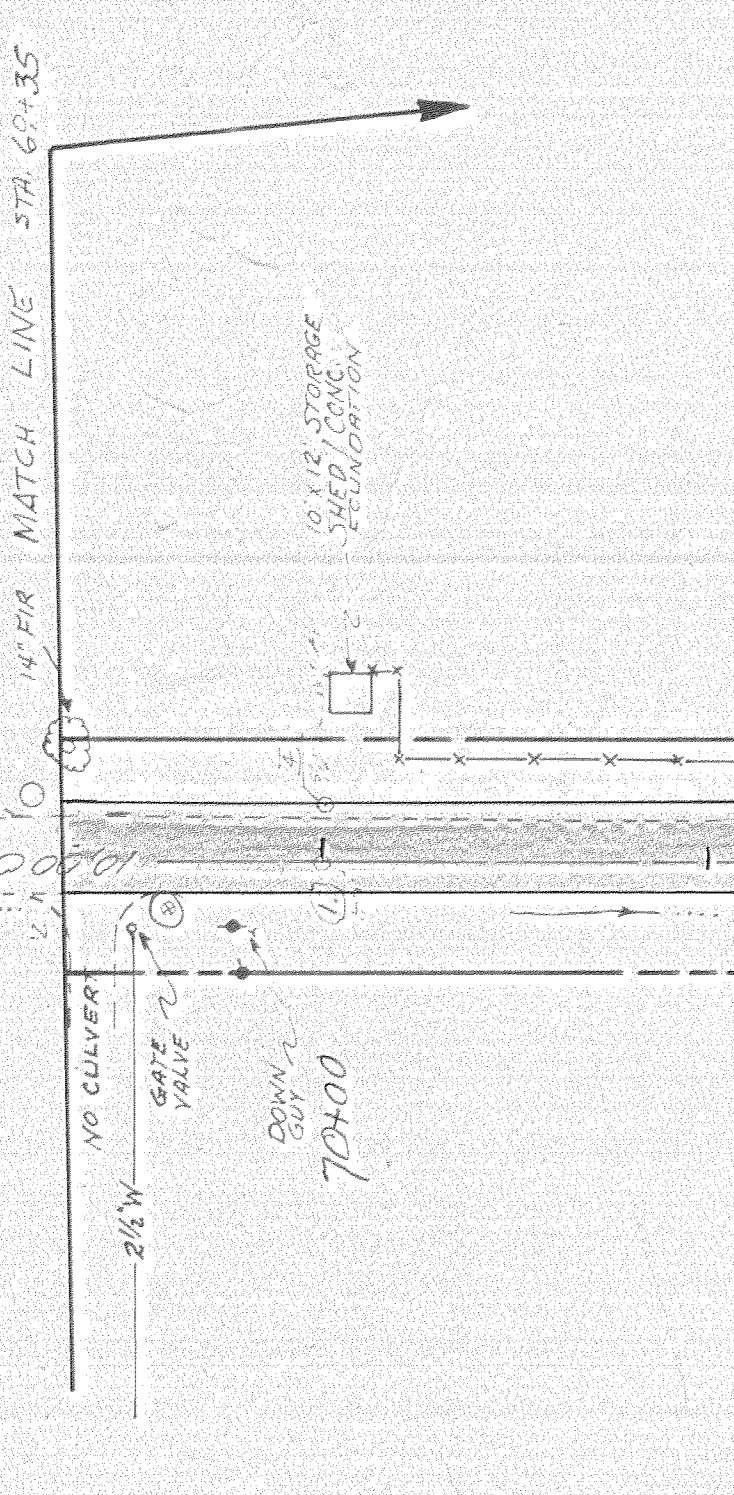


- LEGEND
- WATER VALVE (BY ORIGIN LINE)
 - POWER POLE
 - ⊗ TELEPHONE PEDESTAL
 - ⊗ SIGN POST
 - ⊗ FIRE HYDRANT
 - ⊗ MAIL BOX
 - ⊗ BLEEDER VALVE
 - ⊗ HOUSE SERVICE VALVE BOX

ROBERT E. MEYER CONSULTANTS, INC.
 PRINTED
 MAR 3 1982
 PRELIMINARY ONLY
 NOT TO BE USED FOR CONSTRUCTION

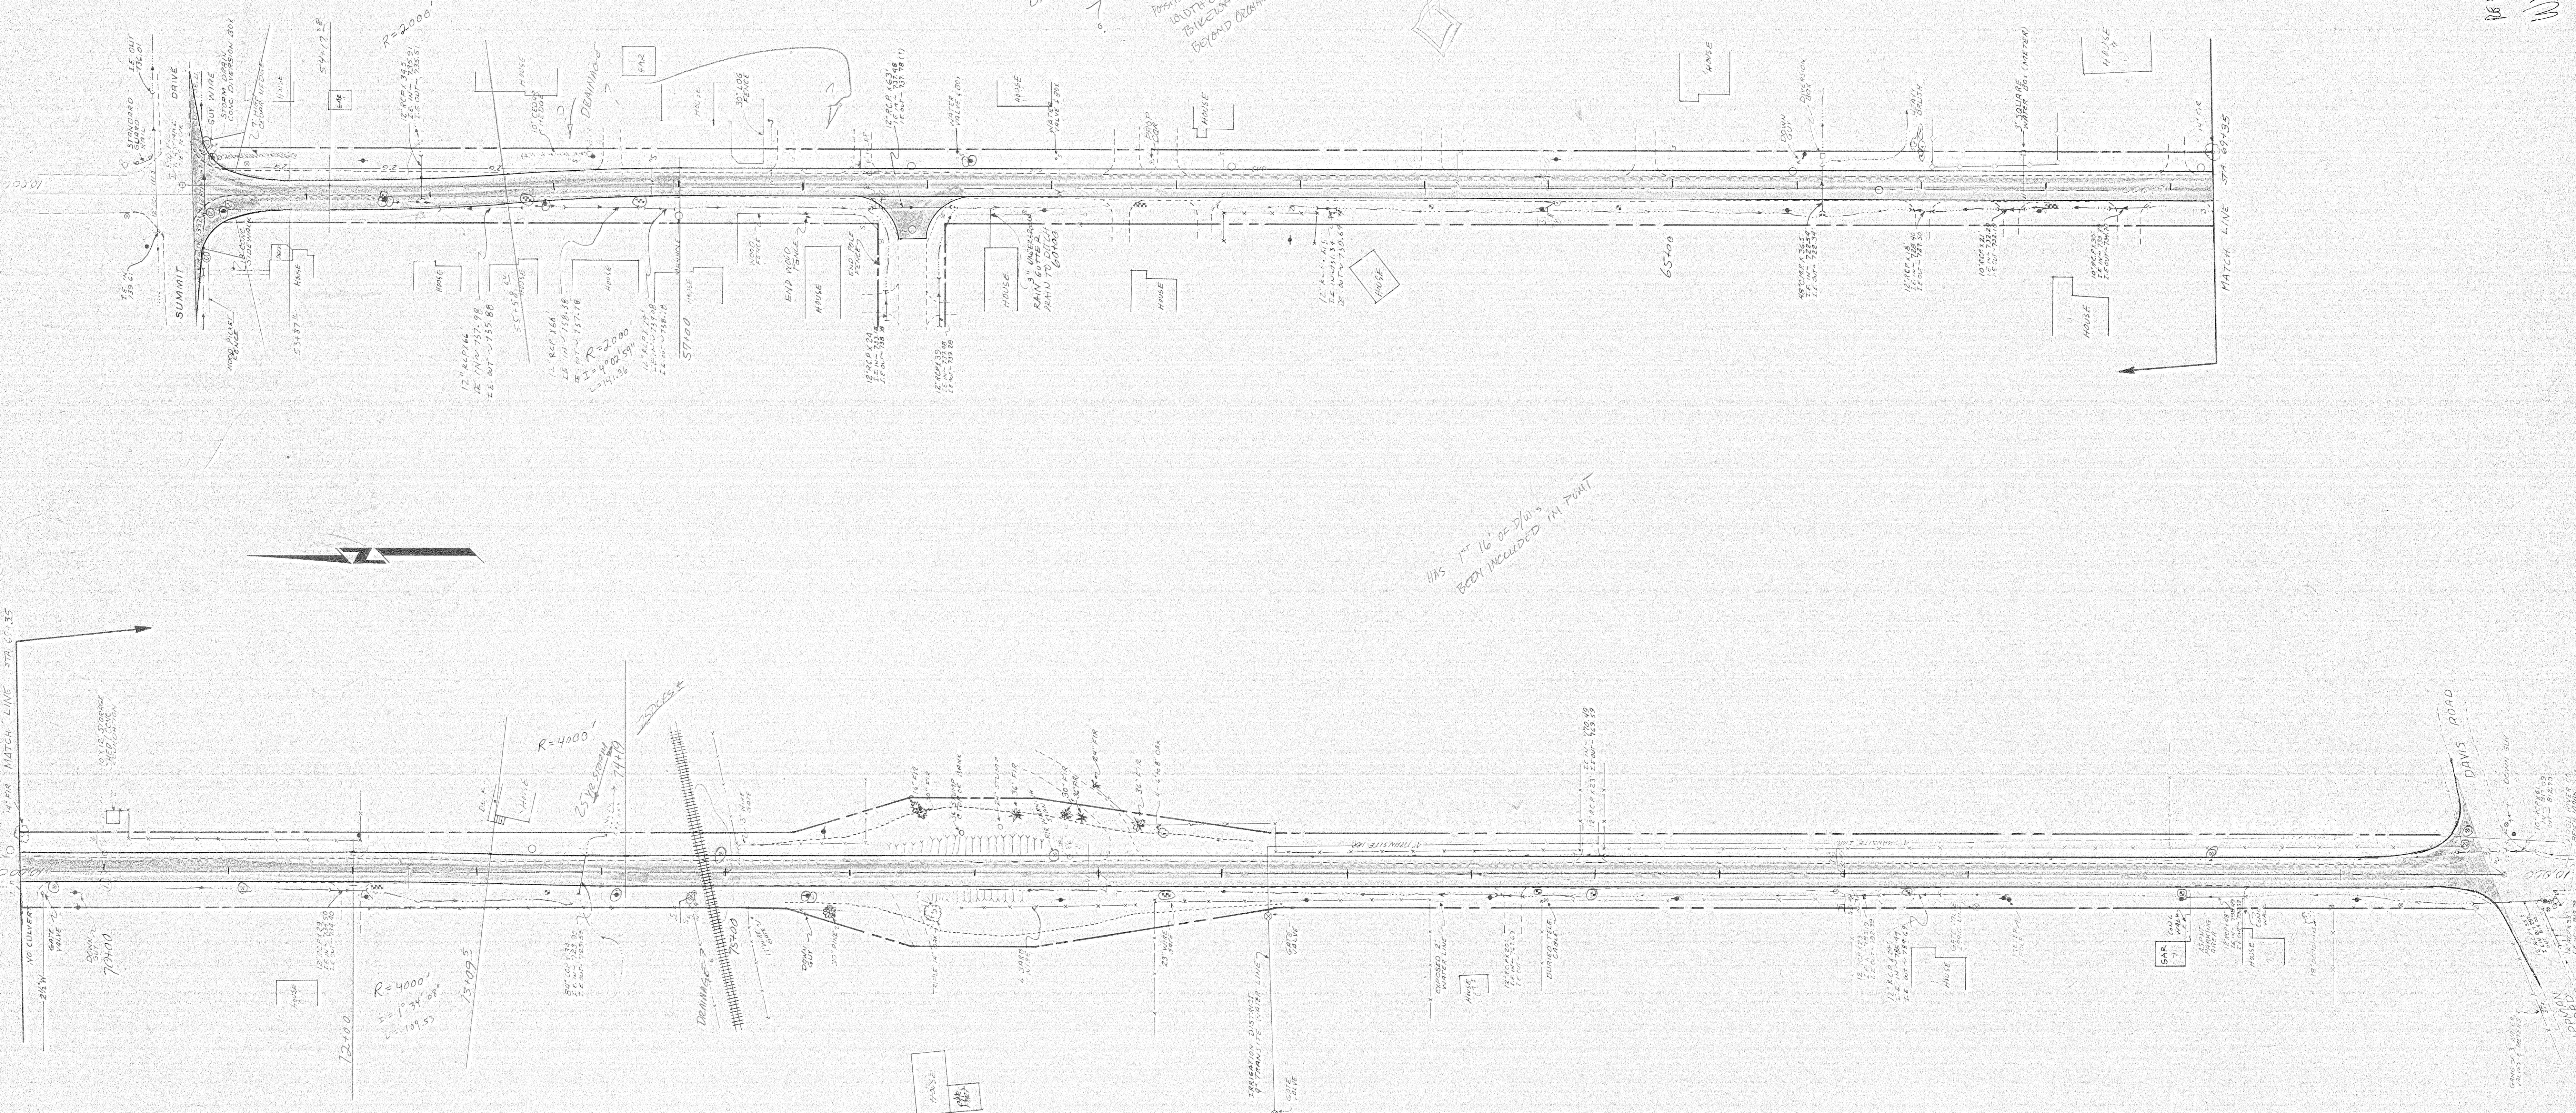

PREFERRED ALTERNATIVE

ALTERNATIVE B

BE METEOR PRELIMINARY LIMIT
 WEST DRIVE