


THIS MAP WAS PREPARED FOR ASSESSMENT PURPOSE ONLY

SUPPLEMENTAL MAP NO. 1  
SE1/4 SW1/4 SEC. 25 T.3N. R.10E.W.M.  
HOOD RIVER COUNTY  
1" = 20'  
CONDOMINIUM

3N 10 25CD  
SUPPLEMENTAL  
MAP NO. 1  
HOOD RIVER

LCE = LIMITED COMMON ELEMENTS

NOTES  
SEE SUPPLEMENTAL  
MAP NO. 2 FOR SECOND  
& THIRD FLOOR PLANS  
& PARCEL NO.'S -  
ALL PHASES OF THIS CONDOMINIUM

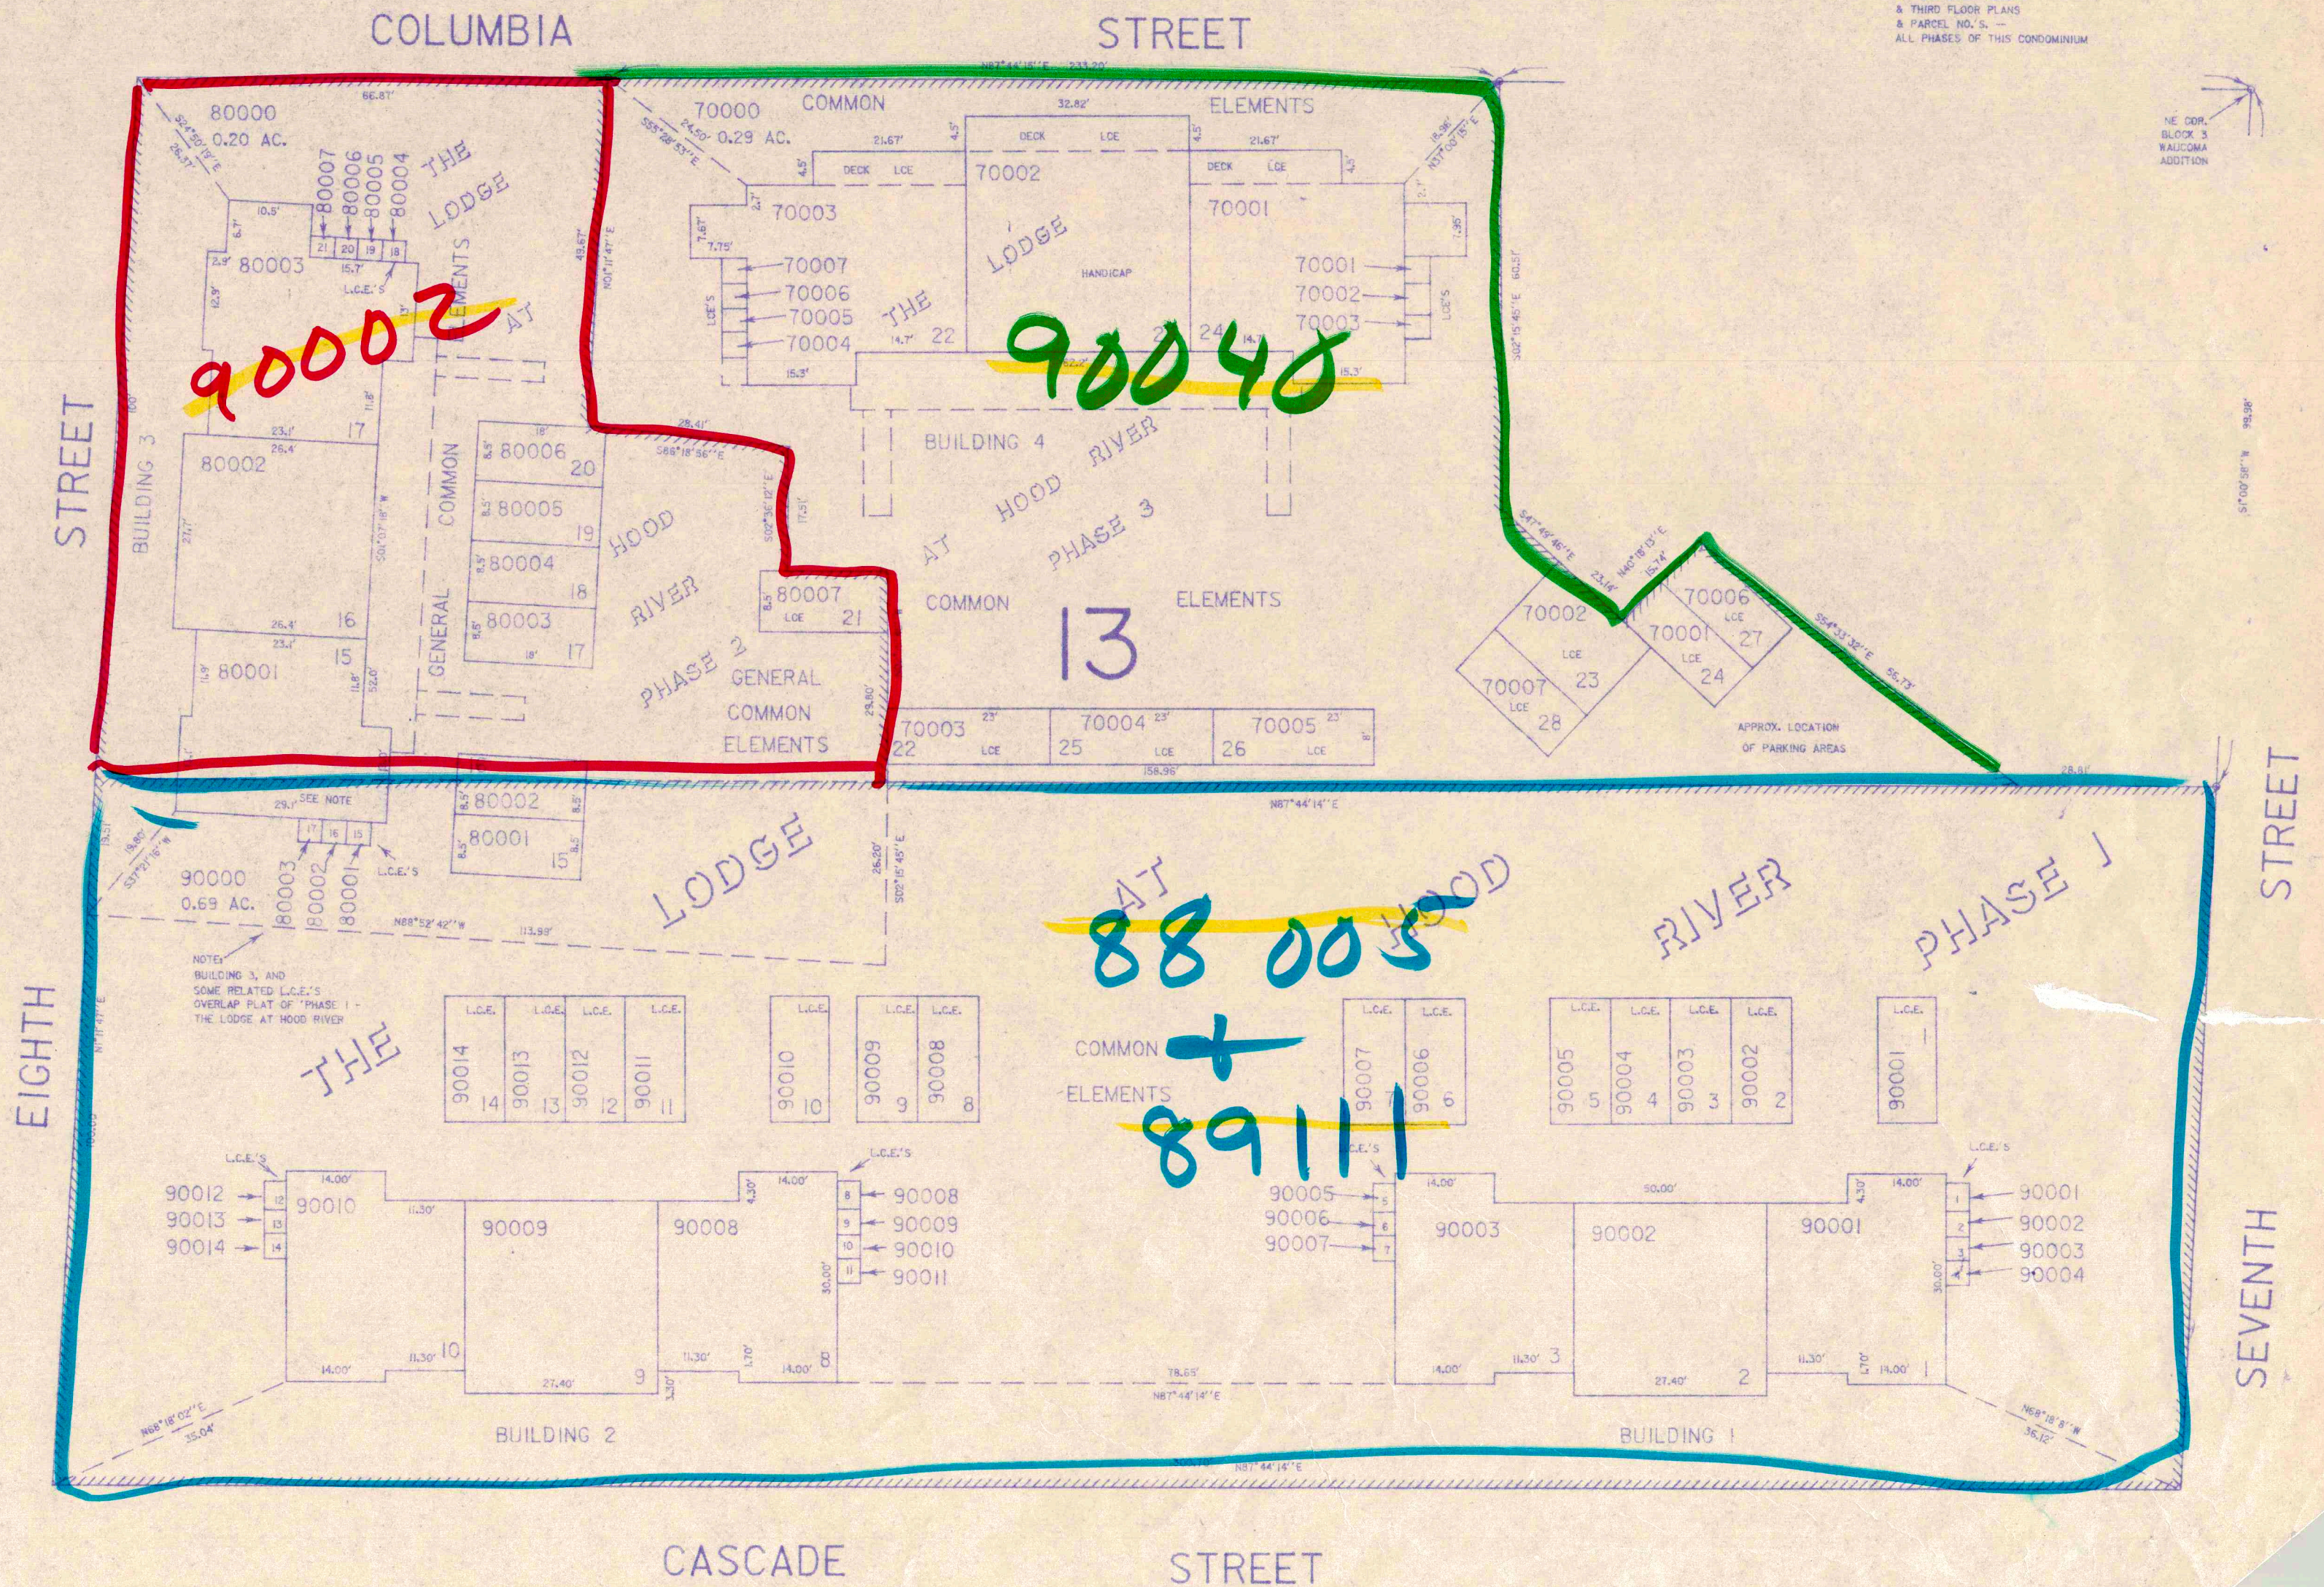

3N 10 25CD  
SUPPLEMENTAL  
MAP NO. 1  
HOOD RIVER