


THIS MAP WAS PREPARED FOR
ASSESSMENT PURPOSE ONLY

SUPPLEMENTAL MAP NO. 1
SECTION 27 T.3N. R.10E. W.M.
HOOD RIVER COUNTY
HWY. 1-84

3N 10 27D
SUPPLEMENTAL
MAP NO. 1

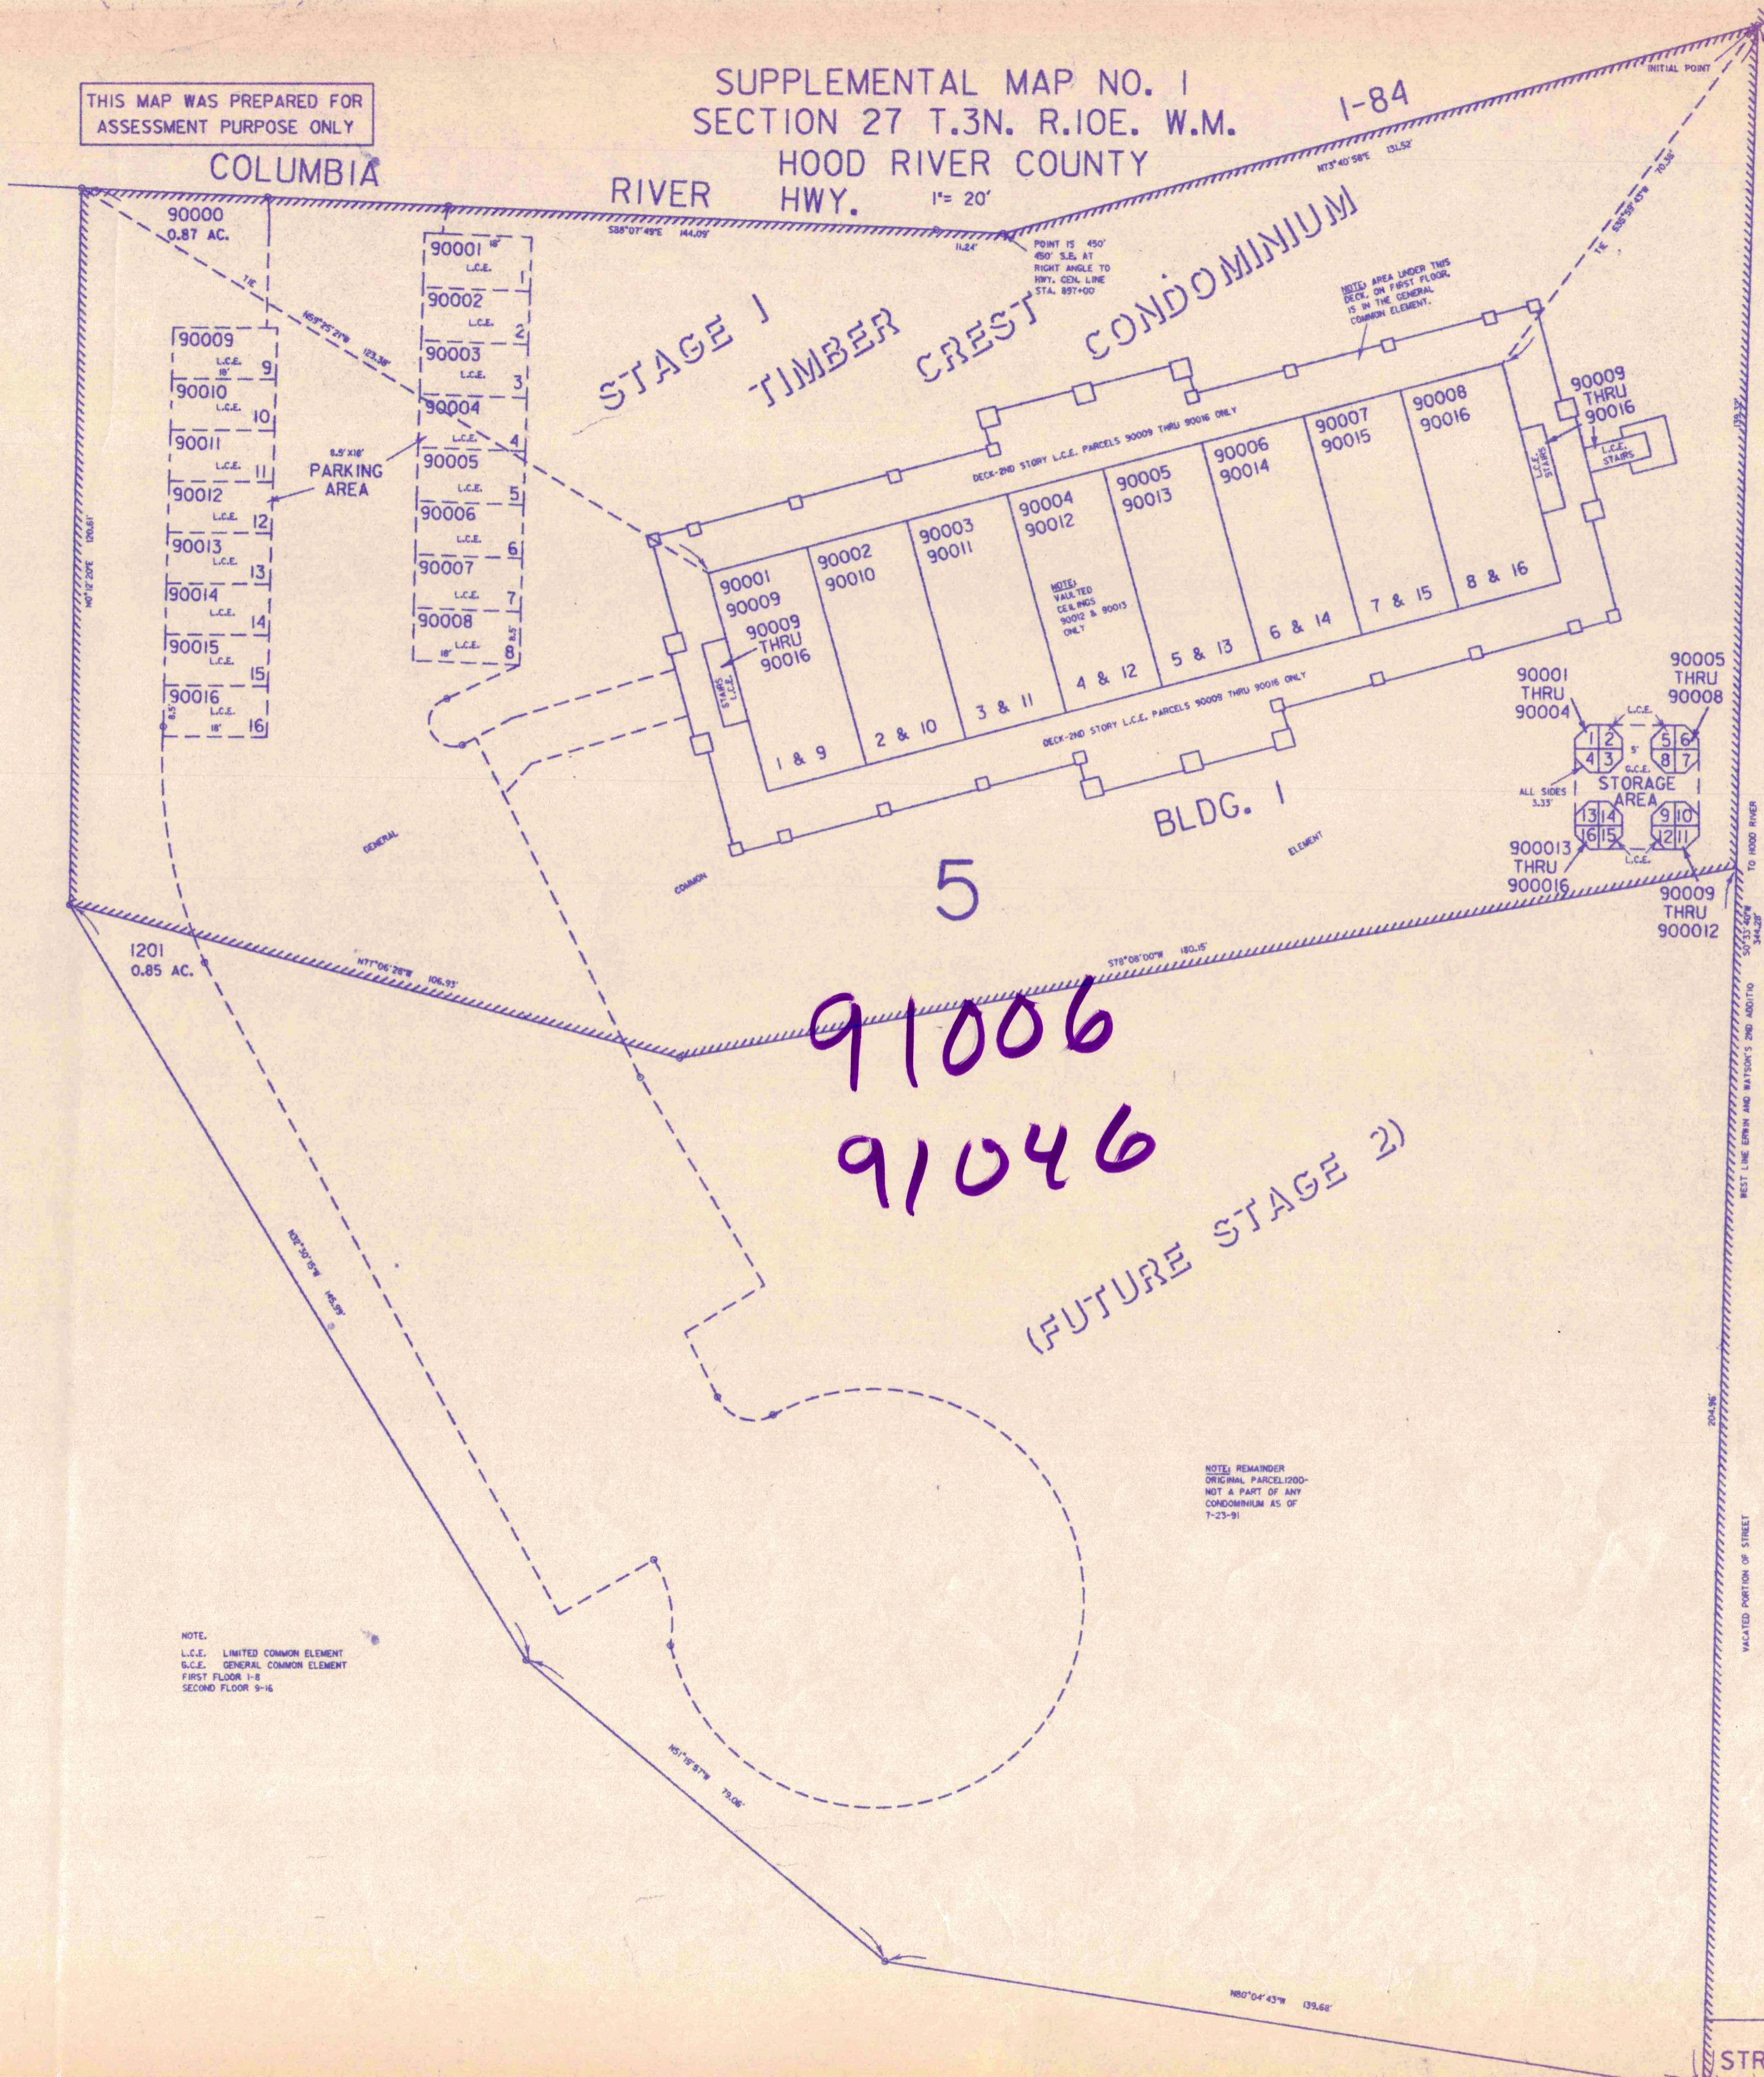

91006
91046

NOTE:
L.C.E. LIMITED COMMON ELEMENT
G.C.E. GENERAL COMMON ELEMENT
FIRST FLOOR 1-8
SECOND FLOOR 9-16

NOTE: REMAINDER
ORIGINAL PARCEL 1200 -
NOT A PART OF ANY
CONDOMINIUM AS OF
7-23-91

3N 10 27D
SUPPLEMENTAL
MAP NO. 1

STREET