


PLAT OF ADAMS PARADISE ACREAGE  
HOOD RIVER, OREGON

Scale: 1 in. = 3 chains - Dec. 1, 1908

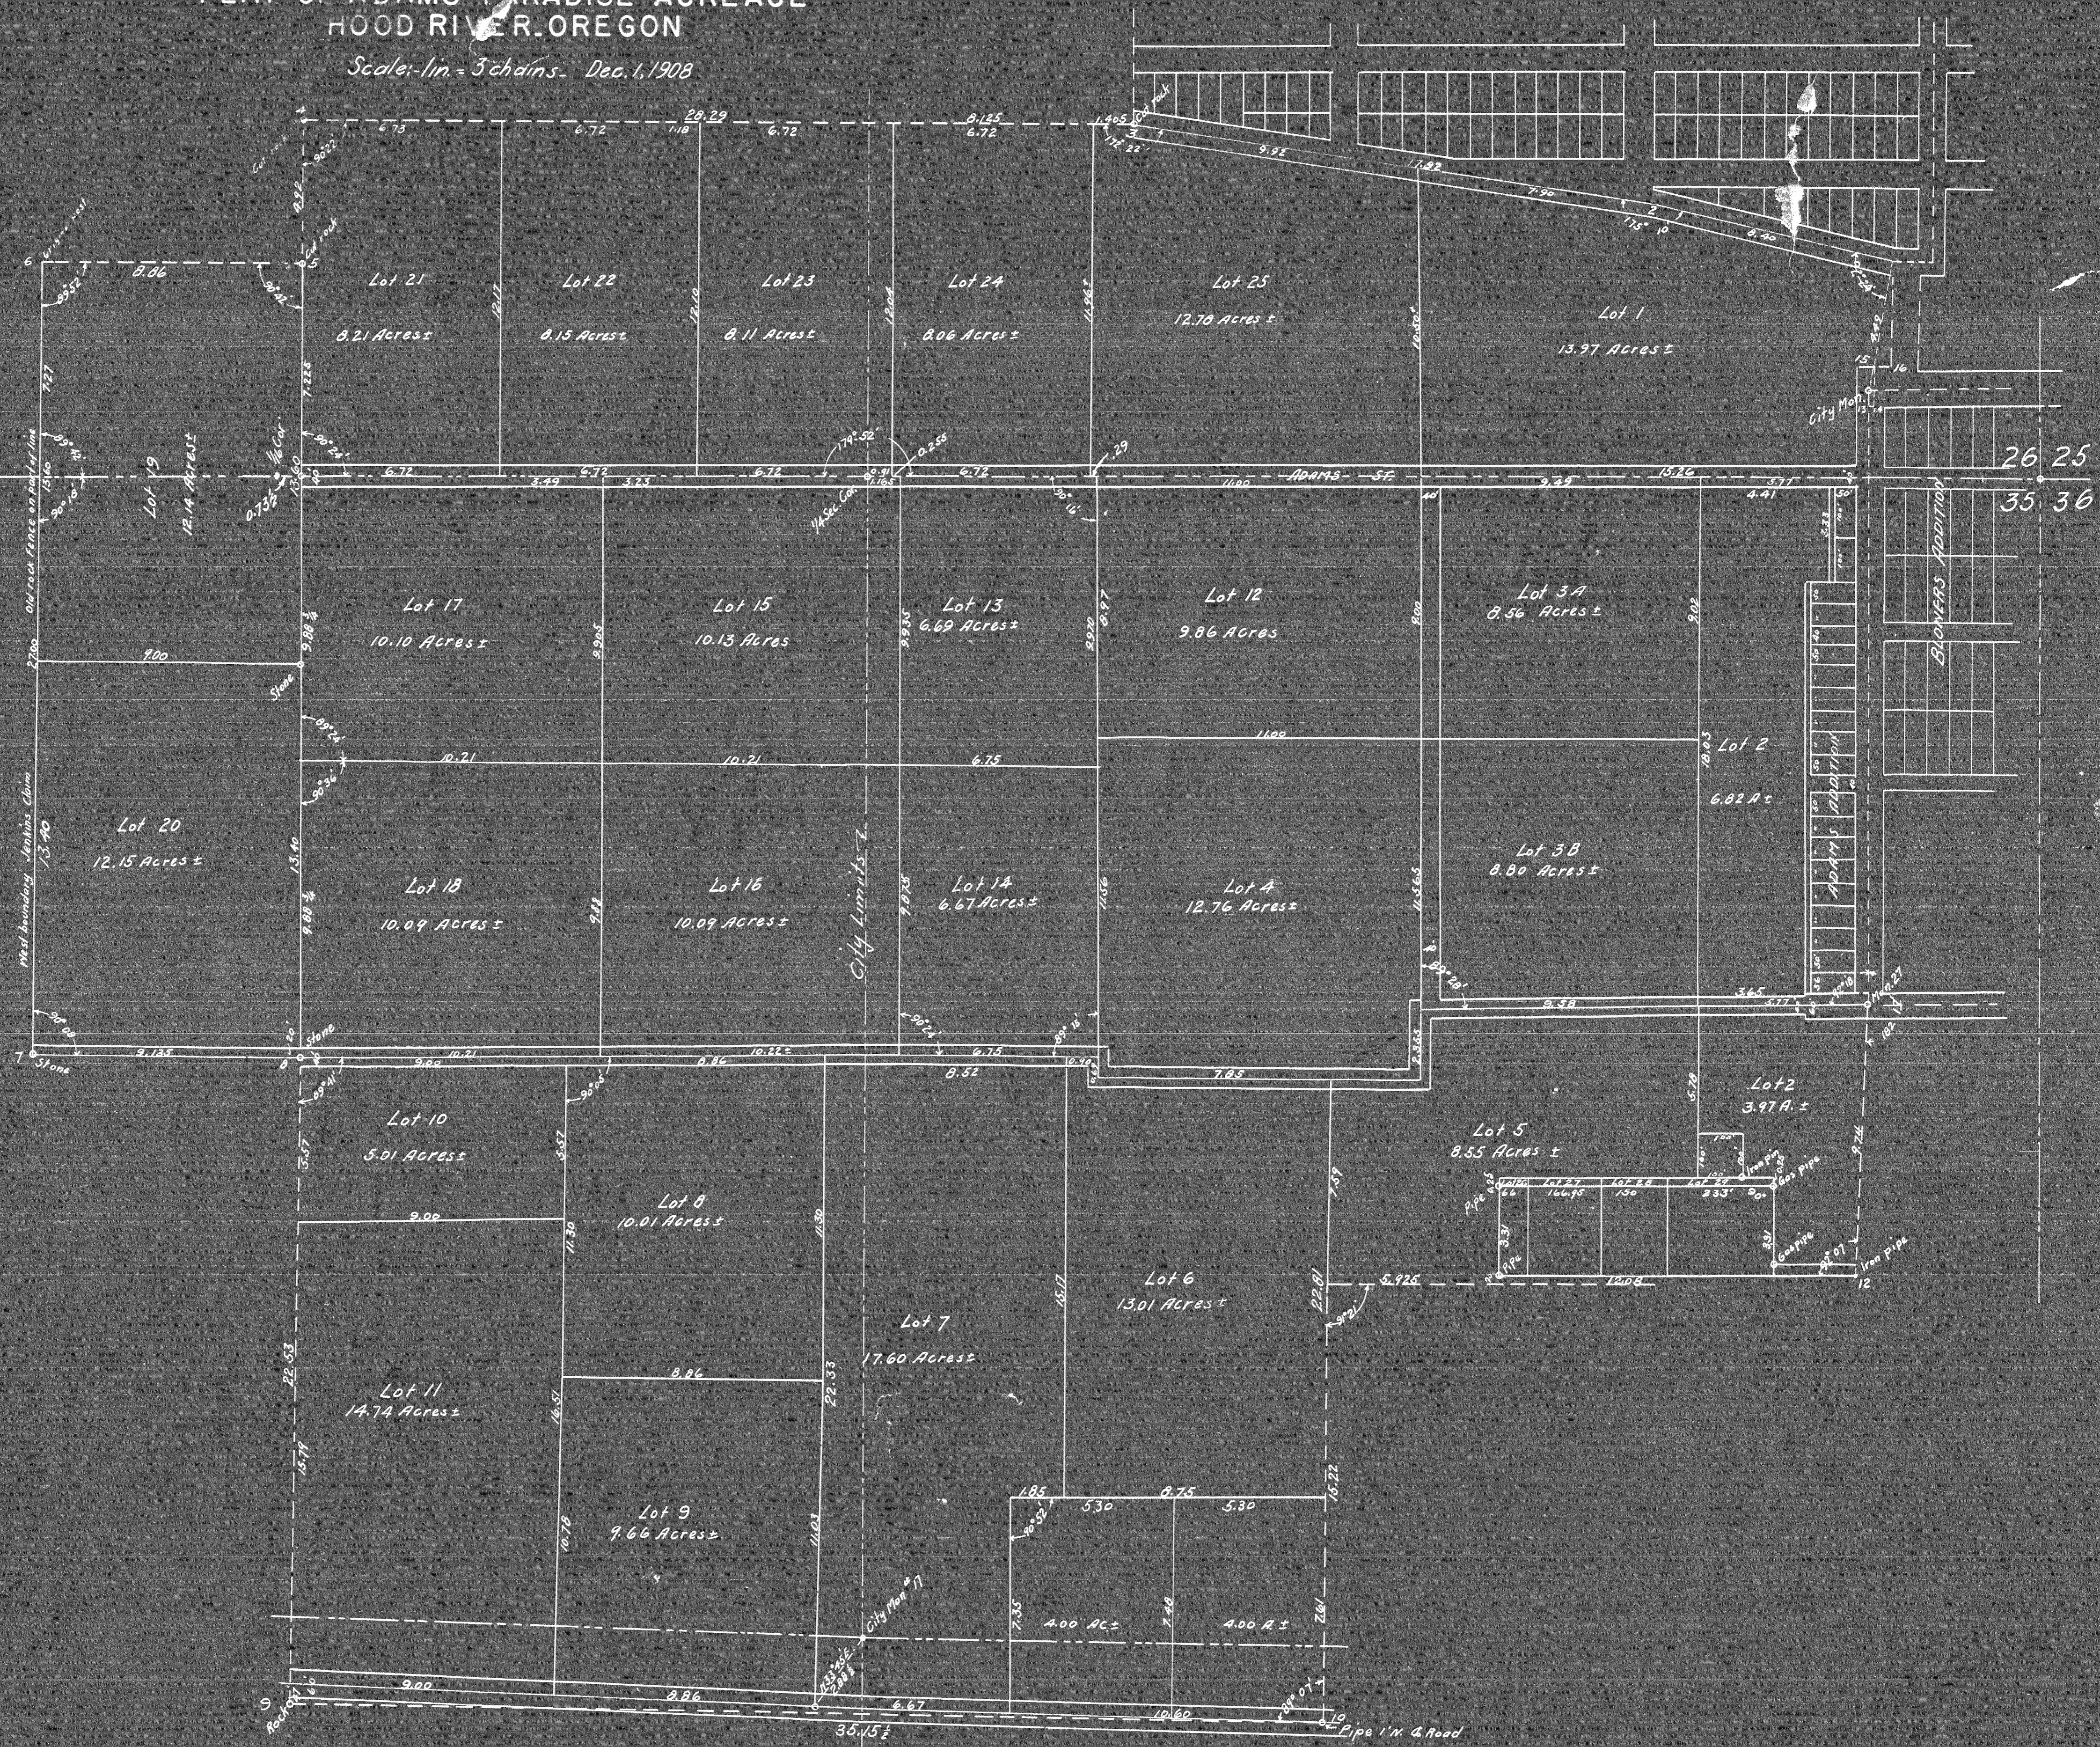

PLAT OF ADAMS PARADISE ACREAGE  
HOOD RIVER, OREGON

Scale: 1 in = 3 chains Dec. 1, 1908



ODD RIVER, OREGON, FRIDAY, FEBRUARY 15, 1916.

**Traveling Examiner At Large.**  
A traveling examiner of Operators and chartered is scheduled to travel through the City of Hood River, Oregon, at or prior to the time of sale of herring, will be held by the Common Council of the City of Hood River, Oregon, on March 18, 1916, at the C. H. Chambers in the City of Hood River, Oregon, at 10 a.m. and 4 p.m. All those wishing permits to drive cars are asked to get in touch with the examiner during these hours.

**Veteran Buys Woodworth Ranch.**  
R. J. McLean last Saturday reported that a veteran of World War II named Clark had purchased the 15-acre ranch at Woodworth Station, a large part of the tract is in orchard and the tribe was started to be \$30,000.

**NOTICE TO CREDITORS.**  
NOTICE IS HEREBY GIVEN that the undersigned has been appointed administrator of the estate of HENRY FREEMAN, deceased, by the Common Council of the City of Hood River, Oregon, and all persons having claims against the said estate are required by law to present them at the office of the undersigned and verified as required by law to the undersigned at the office of JOHN N. MOHR, Esq., 100 Main Street, Hood River, Hood River, Oregon, within six (6) months from the 15th day of February, 1916, which is the date of the first publication of this notice.

**ADVICE FREEMAN SOSEY.**  
JOHN N. MOHR,  
Attorney for the Estate,  
7-11-46.

**NOTICE OF STREET VACATION.**  
NOTICE IS HEREBY GIVEN as follows:

That the Common Council of the City of Hood River has initiated proceedings for the vacation of that portion of May street in the City of Hood River, Oregon, described as follows:

All that portion of May street as originally platted and laid out across Lots Four (4), Five (5) and Six (6) of Adams Paradise Acreage, however, that I do not own the lots shown by the names of the purchasers, as well as myself, that the lines bounded by these lots should and they are hereby made to conform with the lines bound-

or, EXCEPTING, however, that I do not own the lots were sold and conveyed by me with

reference to his plat while the same was in course of preparation, and it

is hereby agreed to the use of the public forever all of said streets and roads

and all other streets and roads, as shown on said plat, subject, however, as

follows: That in opening and maintaining May street, as shown on said plat,

where the same crosses my water course and spring, from which my residence

is now supplied with water, the said water course and spring must be protec-

tated from damage, that Lenore street and said May street, from the southwest

corner of lot number 4 to its eastern

corner or lot number 5, which terminates July 1st, 1916, and the

opening and maintenance of said streets shall be at no in-

dividual cost to me, provided further, that the street which is named, "Adams

street" and "Lenore street" must remain permanent under the name named,

this plat is intended to cover lots numbered 1 to 29 inclusive.

In witness whereof, I have hereunto set my hand and seal this 25<sup>th</sup> day

of February, A. D. 1909.

Signed, sealed and delivered in

my presence as witness:-

John S. Adams

Witness my hand and official seal this the 15<sup>th</sup> day of February, 1909.

State of Oregon, County of Hood River, Notary Public for Oregon.

This is to certify that on this 25<sup>th</sup> day of February, 1909, personally appeared before me, the undersigned, Notary Public, the above named M. Sue Adams,

who is known to me to be the identical individual who signed this foregoing

dedication, and she acknowledged to me that she executed the same freely and

voluntarily for the uses and purposes therein set forth, and further that she

is a widow and a single woman.

Witness my hand and official seal this the 15<sup>th</sup> day of February, 1909.

Notary Public for Oregon.

There being no city engineer of city surveyor, of the city of Hood River, at

this date, his plat is hereby approved by me as county surveyor of Hood Riv-

er County, Oregon this 26<sup>th</sup> day of February, 1909.

County Surveyor.

John S. Adams

County Judge.

This plat is approved by the County Court of Hood River County, this 15<sup>th</sup>

day of February, 1909.

Approved with the County seal,

# ADAMS PARADISE ACREAGE

# HOOD RIVER, HOOD RIVER COUNTY, OREGON.


COUNTY SURVEY N° 16

Distances and angles as actually measured on the ground  
Scale 1"-3 chains - Dec. 1, 1908

*State of Oregon.*

County of Hood River, o.o. I, John Leland Henderson, County Surveyor of  
Hood River County, State of Oregon, do hereby certify that I have carefully  
surveyed the lands covered by the plat of "ADAMS PARADISE ACRESAGE"  
as shown on this said "PLAT" and by the field notes forming a part of said  
survey, and made a part hereof, and that the angles, courses, distances and  
acresage shown on said plat and marked on the ground, are correct, to the best  
of my knowledge and belief.  
Witness my hand this the tenth day of December, 1908.

David Eudora County Surveyor.

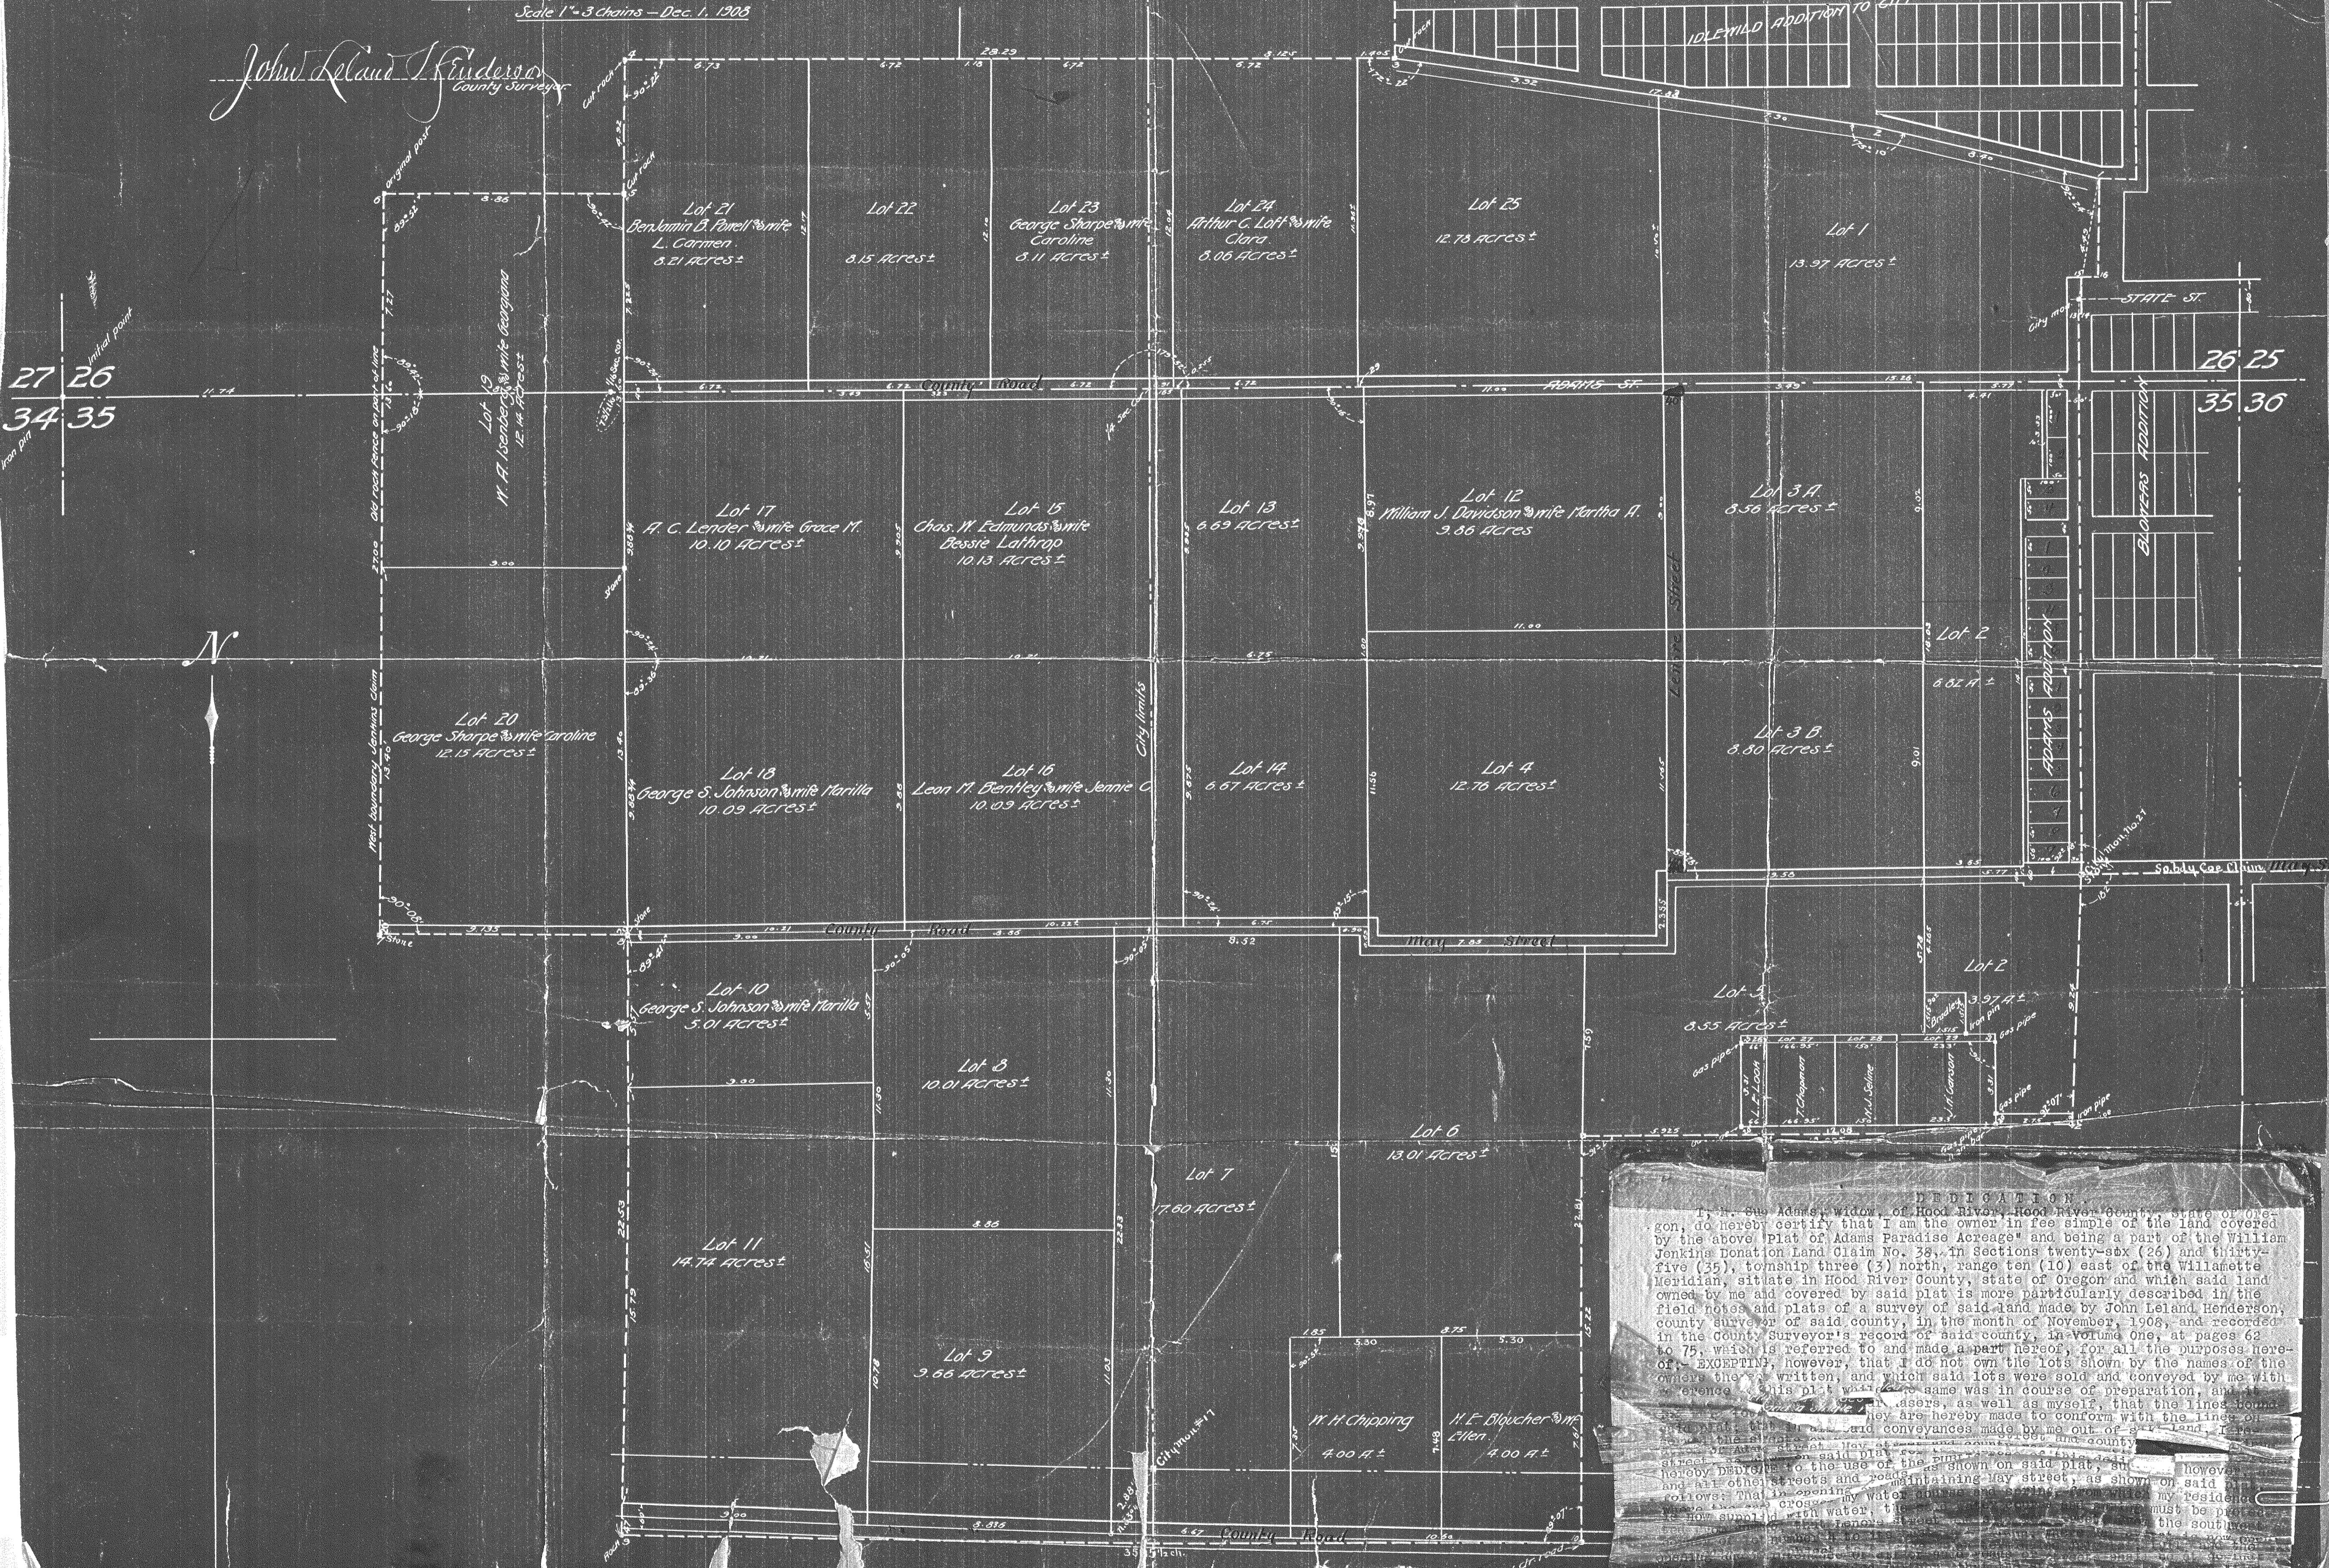

D I D I C A T I O N .

I, H. Sue Adams, widow, of Hood River, Hood River County, state of Oregon, do hereby certify that I am the owner in fee simple of the land covered by the above "Plat of Adams Paradise Acreage" and being a part of the William Jenkins Donation Land Claim No. 38, in Sections twenty-six (26) and thirty-five (35), township three (3) north, range ten (10) east of the Willamette Meridian, situate in Hood River County, state of Oregon and which said land owned by me and covered by said plat is more particularly described in the field notes and plats of a survey of said land made by John Leland Henderson, county surveyor of said county, in the month of November, 1908, and recorded in the County Surveyor's record of said county, in Volume One, at pages 62 to 75, which is referred to and made a part hereof, for all the purposes hereof; - EXCEPTING, however, that I do not own the lots shown by the names of the owners thereof written, and which said lots were sold and conveyed by me without reference to this plat while the same was in course of preparation, and it is my desire, as well as my heirs, as well as myself, that the lines herein-

This plat is intended to cover lots numbered 1 to 29 inclusive. 25'

In witness whereof, I have hereunto set my hand and seal this 25<sup>th</sup> day  
of February A. D. 1909.  
Signed, sealed and delivered in  
presence as witnesses:-

our presence as witnesses:-  
Mrs. K. Hill  
or Carl S. Kent  
State of Oregon, }  
County of Hood River } ss.  
This is to certify that on this 25 day of February, 1909, personally appeared before me, the undersigned, Notary Public, the above named M. Sue Adams, who is known to me to be the identical individual who signed the foregoing dedication, and she acknowledged to me that she executed the same freely and voluntarily for the uses and purposes therein set forth, and further that she is a widow and a single woman.

Witness my hand and official seal this the 26<sup>th</sup> day of February, 1909.  
M.R. Schuberg  
Notary Public for Oregon.  
There being no city engineer or city surveyor, of the city of Hood River,  
this date, his plat is hereby approved by me as county surveyor of Hood River.  
Attest this 26<sup>th</sup> day of February, 1909.

This plat is approved by me this 26 day of February, 1909.  
John Kilau Henderson  
County Surveyor.

This plat is approved by the County Court of Hood River County, this 21<sup>st</sup> day of April, A.D. 1909.

PLAT OF ADAMS PARADISE ACREAGE  
HOOD RIVER. OREGON

## Distances Apparently Disregarded

Scale:- 1 in. = 3 chains - Dec. 1, 1908

