


T. 1 N.  
T. 1 S.

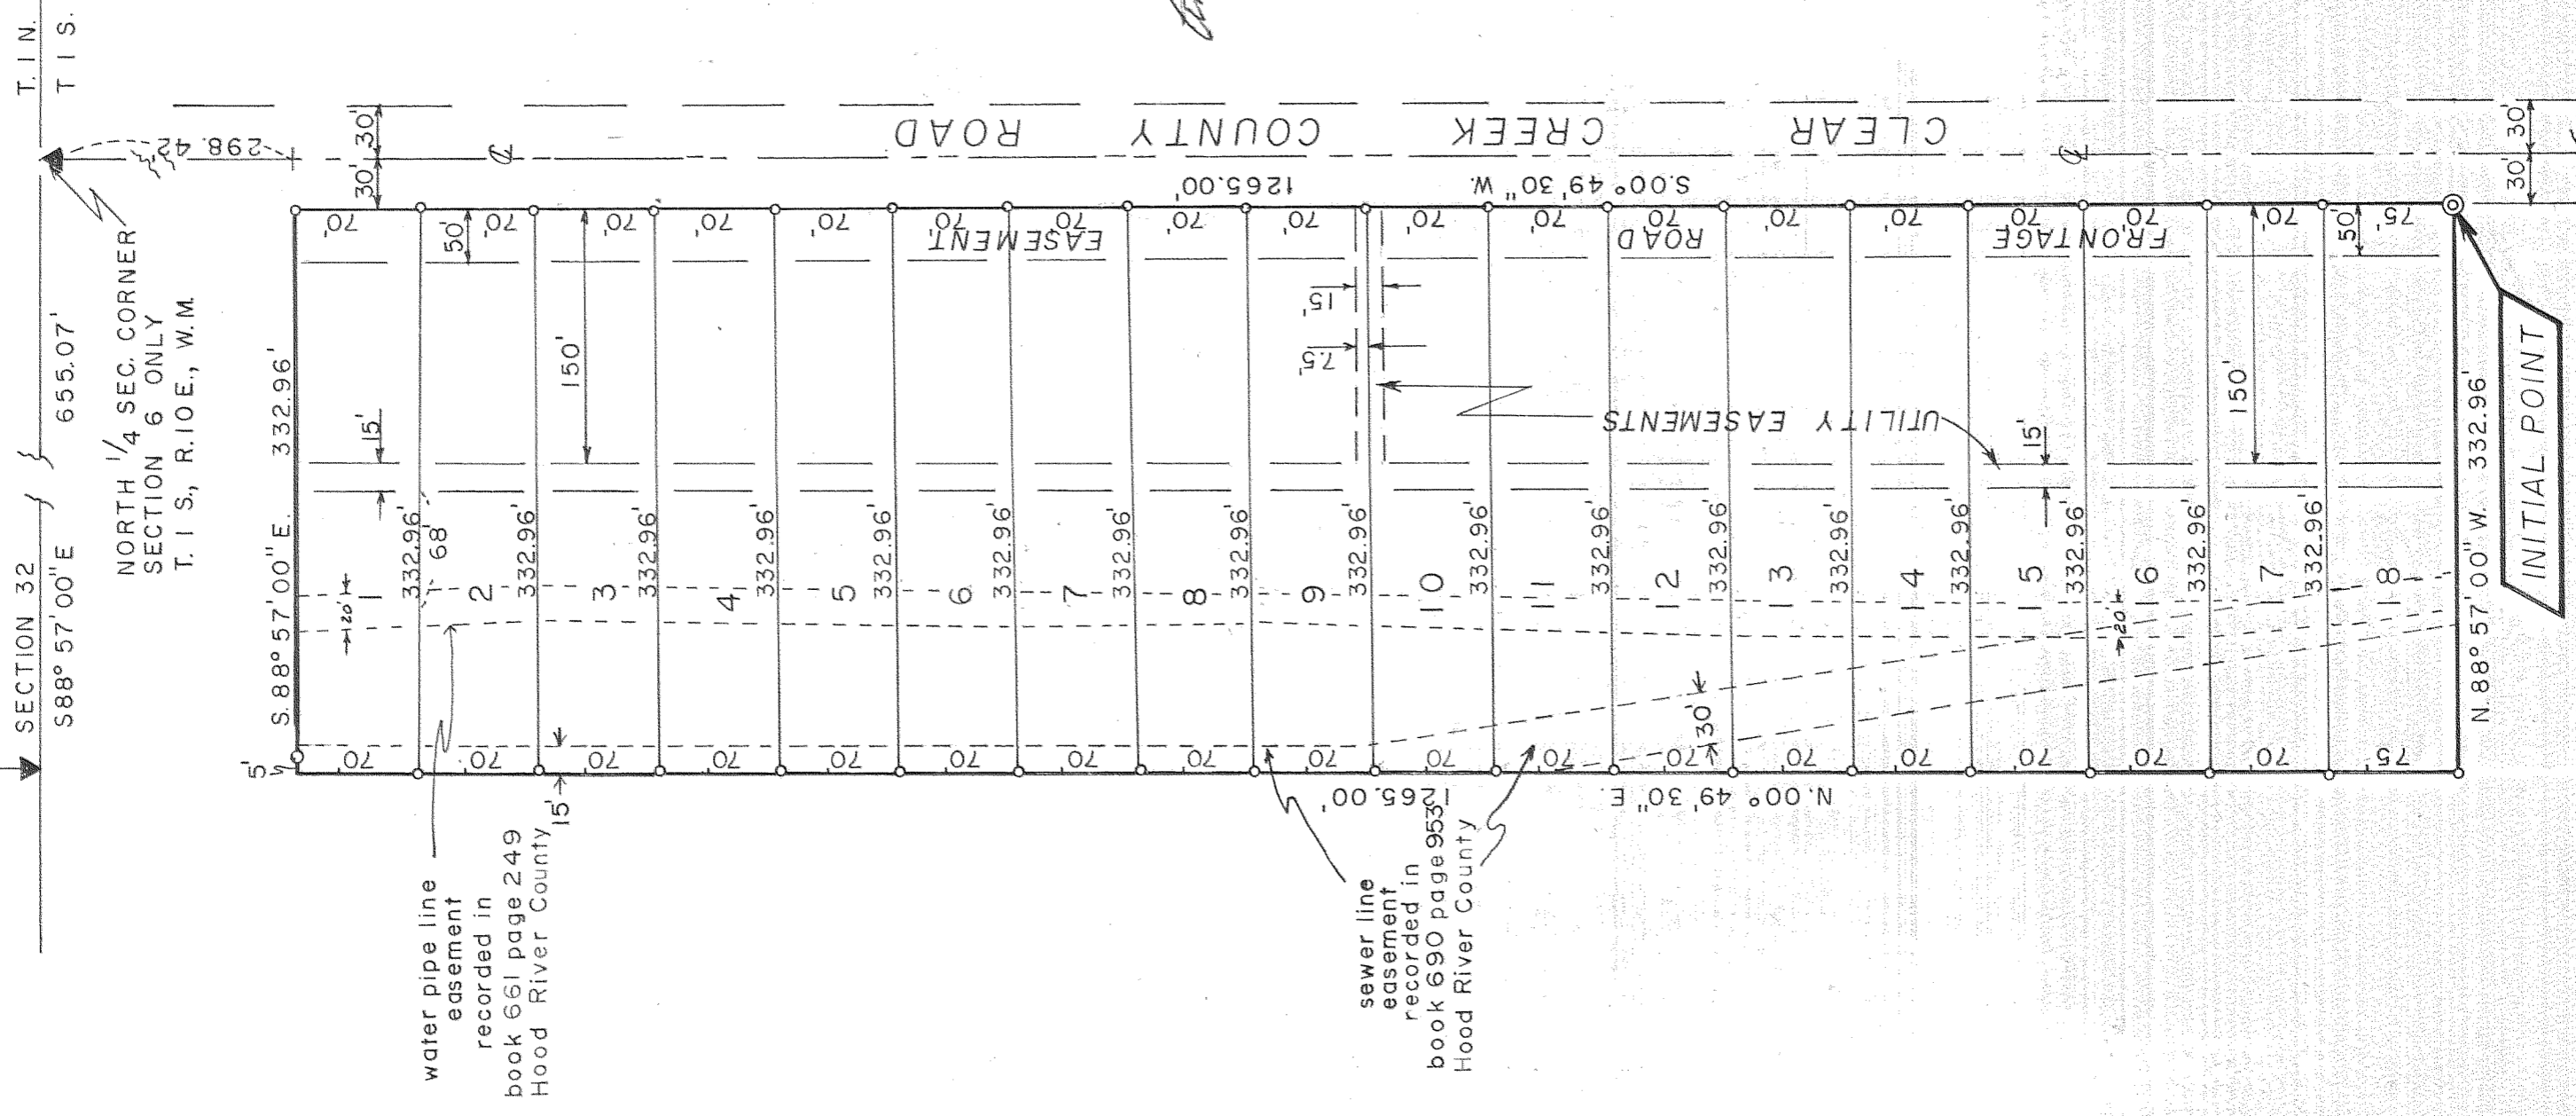

# PLAT OF BROOKSIDE ADDITION

SITUATED IN THE E 1/2 NW 1/4 SECTION 6  
TOWNSHIP 1 SOUTH, RANGE 10 EAST, W. M.  
HOOD RIVER COUNTY, OREGON


SCALE 1" = 100'

## SURVEYOR'S CERTIFICATE

I, Anthony C. Klein, Registered Professional Land Surveyor for the State of Oregon, being first duly sworn, depose and say that I have correctly surveyed and marked with legal monuments the land represented on the annexed plat of BROOKSIDE ADDITION in Hood River County, Oregon, that an iron pipe 2 inches in diameter was set at the initial point, said initial point being South 00° 49' 30" West along the North-South centerline of Section 6, Township 1 South, Range 10 East, W.M., 1563.42 feet and North 88° 57' 00" West 30.00 feet from the North one-quarter Section Corner of said Section 6 said point further being on the westerly right-of-way of Clear Creek County Road, that the property is described as follows:  
Beginning at the aforesaid initial point, thence North 88° 57' 00" West 332.96 feet; thence North 00° 49' 30" East 1265.00 feet; thence South 88° 57' 00" East 332.96 feet to the westerly right-of-way line of said Clear Creek County Road; thence South 00° 49' 30" West along said right-of-way 1265.00 feet to the point-of-beginning.

REGISTERED  
OREGON  
LAND SURVEYOR  
*Anthony C. Klein*  
JULY 17, 1970  
ANTHONY C. KLEIN  
932

Subscribed, and Sworn before me  
this 26<sup>th</sup> day of May 1971.

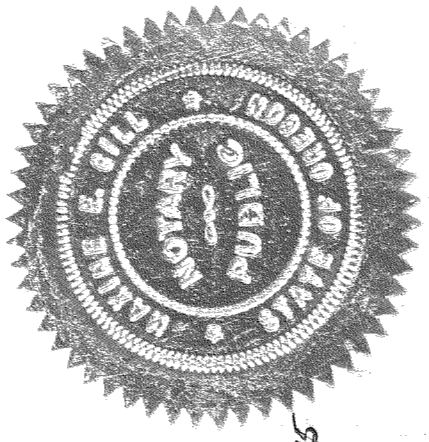

## DEDICATION


We, Joseph D. Smullin, Jr. and Barbara Smullin, husband and wife, as owners in fee simple and American Pacific Corporation, the contract purchasers of the land shown on the annexed plat and more particularly described in the Surveyors Certificate hereto attached, hereby dedicate to the public forever all Parks, Streets and Easements shown on such plat and that we declare the annexed plat of BROOKSIDE ADDITION to be a correct plat as located in Section 6, Township 1 South, Range 10 East of the Willamette Meridian in Hood River County, Oregon.

By *Joseph D. Smullin, Jr.* By *Barbara Smullin*  
JOSEPH D. SMULLIN, JR. BARBARA SMULLIN

By *Stan Palmer*  
AMERICAN PACIFIC CORPORATION

On this 27<sup>th</sup> day of May 1971, before me appeared Joseph D. Smullin, Jr. and Barbara Smullin, husband and wife, to me personally known and being duly sworn say that they did sign this instrument of their free and voluntary act.

*Melvin E. Giel*  
Notary Public for the State of Oregon  
My Commission expires May 4, 1975

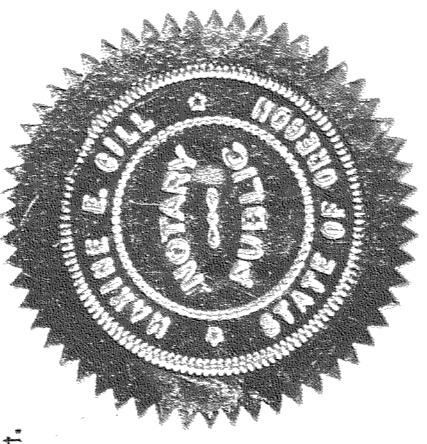

The annexed plat of BROOKSIDE ADDITION was examined and approved this 18<sup>th</sup> day of JUNE, 1971


*Caylon Van Elsburg*  
Hood River County Director of Public Works

The annexed plat of BROOKSIDE ADDITION was examined and approved this 7<sup>th</sup> day of JULY, 1971

*William H. Garrow*  
Hood River County Planning Commission

The annexed plat of BROOKSIDE ADDITION was examined and approved this 7<sup>th</sup> day of JULY, 1971, by the Hood River County Board of Commissioners.

*James H. Harkins* Commissioner  
*Clarence N. Amundson* Commissioner  
*James S. Sartain* Commissioner

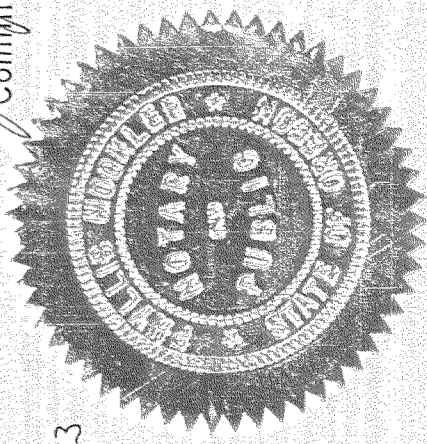

The annexed plat of BROOKSIDE ADDITION was examined and approved this 11<sup>th</sup> day of JUNE, 1971.

*FR Moore* Parkdale Water District  
*Mable W. Keegan* Parkdale Sanitary District

*W. A. Dutton*  
Middle Fork Irrigation District

We Kenneth W. Kirby and D.E. Imbler, Director of Budget and Records and Assessments and Director of Finance and Finance and Tax Collector respectively of Hood River County, Oregon, hereby certify that we have examined the annexed plat of BROOKSIDE ADDITION in Hood River County, Oregon, and the name adopted for said plat is a proper name and not included in any other subdivision in Hood River County and further certify that all assessments due thereon have been fully paid as required by law and we hereby approve said plat.

*D.E. Imbler*  
Hood River County Director of Budget and Finance and Tax Collector.

*K.W. Kirby*  
Hood River County Director of Records and Assessments.

Subscribed and sworn before me this 11<sup>th</sup> day of June, 1971

*Phyllis Muehle*  
Notary Public for the State of Oregon  
My Commission expires June 7, 1973

ACKNOWLEDGEMENT  
On this 27<sup>th</sup> day of May 1971, before me appeared Stan Palmer, to me personally known and being duly sworn did say that he, the said Stan Palmer is Vice President of American Pacific Corporation, a Washington Corporation, and that the instrument was signed in behalf of said Corporation and Stan Palmer acknowledged said instrument to be the free act and deed of said Corporation.

By *Stan Palmer*  
AMERICAN PACIFIC CORPORATION  
Notary Public for the State of Oregon

My Commission expires May 4, 1975

