


Plat of Henderson's subdivision of the West half of Block 6 Town of Parkhurst now an addition to the City of Hood River, Wasco County, Oregon.

Filed for record March 23rd. 1901.

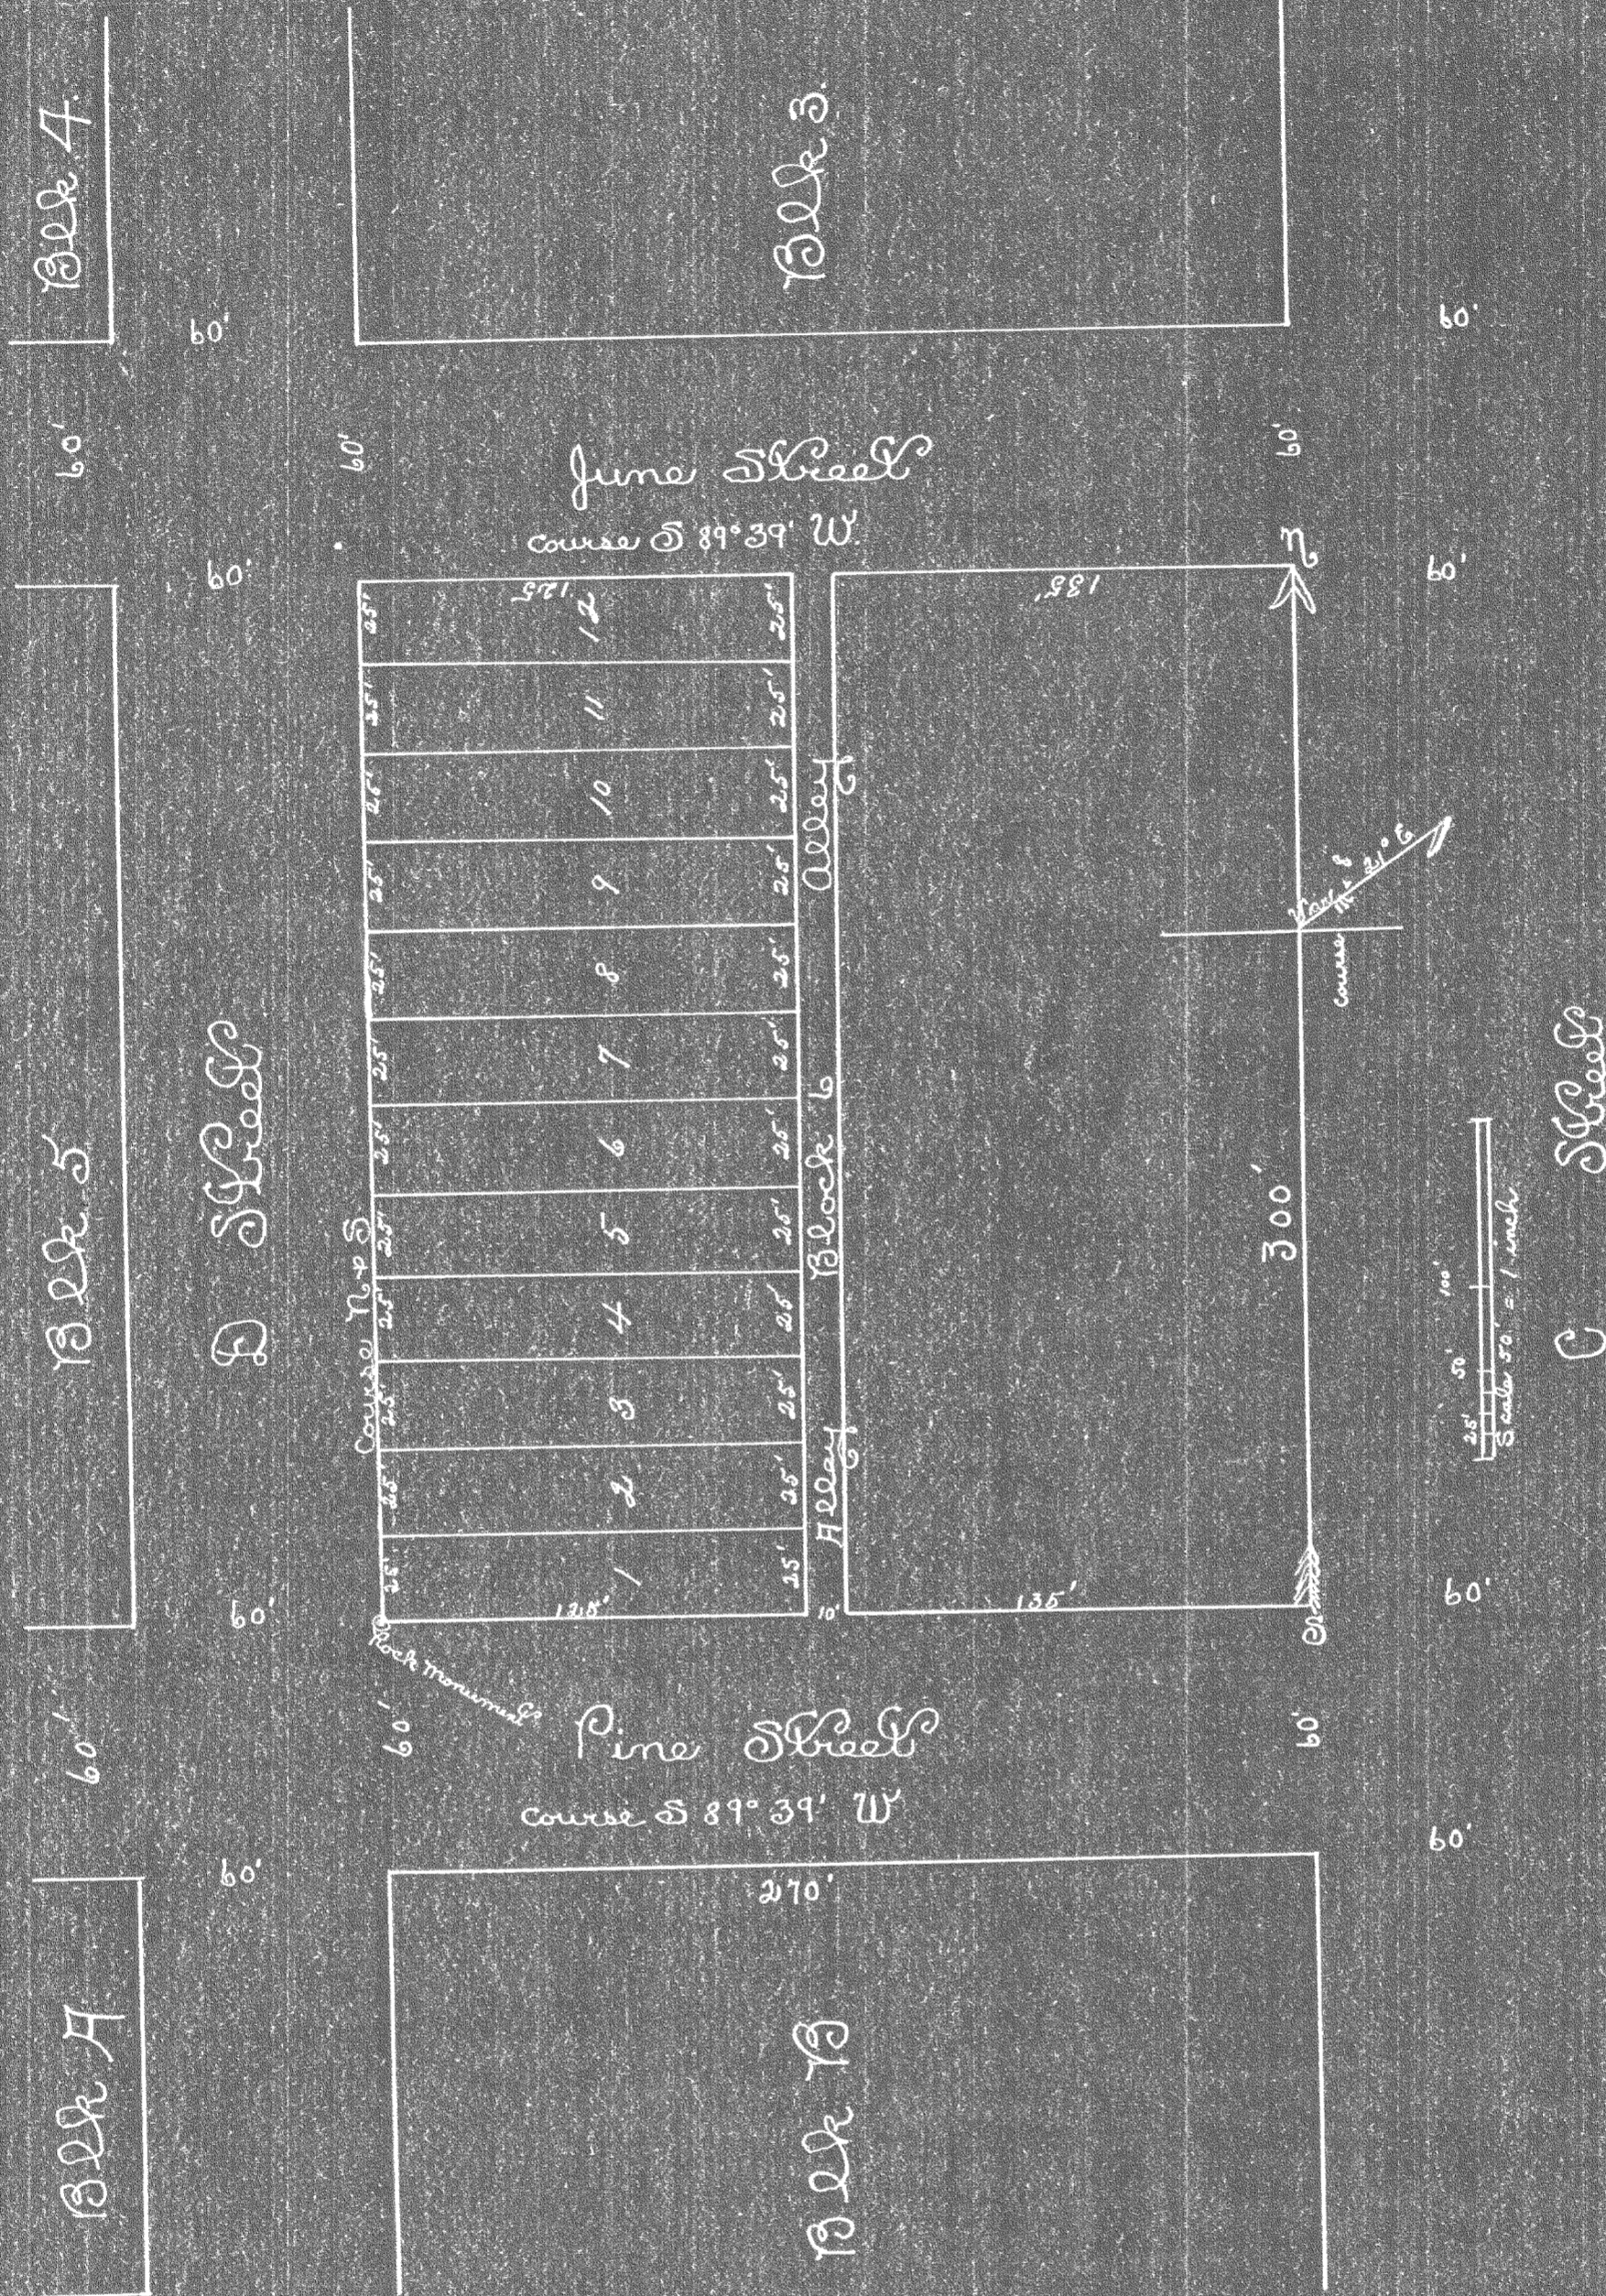

Transcribed from Records of Wasco County
Book 31 of Plats page 416.

DEDICATION.

We the undersigned do hereby certify, That we are owners in fee simple of the West half of Block Six (C) of the town of Parkhurst (now an addition to the city of Hood River) in the County of Wasco State of Oregon, and we do hereby file the within Plat of "Henderson's subdivision of the West Half of Block six (C) town of Parkhurst, now an addition to the city of Hood River, Wasco County, Oregon", dedicating to the use of the Public forever the alley as marked out on said plat, and declaring said plat as thereon named, to be our free act and deed.

Witness our hands and seals this 21st day of March, A.D. 1901. John Leland Henderson (seal)
Marian I. Henderson (Seal)

Witnesses:
Frances J. Cowing, Gustav Anderson,
State of Oregon)
County of Multnomah)SS

This is to certify, that on this 21st day of March, A.D. 1901, before me the undersigned a Notary Public in and for the State of Oregon, residing in the city of Portland, and County of Multnomah, personally appeared the above named John Leland Henderson and Marian I. Henderson, husband and wife, known to me to be the identical individuals who signed the within plat of Henderson's subdivision aforesaid, and acknowledged that they executed the same as their free act and deed for the purposes therein set out.

Witness my hand and Notarial seal the 21st day of March, A.D. 1901.
Gustav Anderson, Notary Public for the
State of Oregon.

Notary Seal

State of Oregon)
County of Wasco)SS

I do hereby certify; That I have carefully surveyed the land designated as the West of Block 6 Parkhurst, and have divided the same in twelve (12) lots each 25 ft wide by 125 feet deep, after laying out a 10 foot alley through the center of said Block from North to South, the East line of said Alley being run through the center of said Block; That I set a stone monument, a stone 16 in X by 10 in by 5 in, top of stone 5 in below surface of ground, marked on top with I for South-west corner Block C, and that I set stakes of wood at all points marked with "X" on said plat, that the courses of the streets and all distances as marked on said plat, are correct that said survey was made with the care and to the best of my ability; that said survey was made and said stakes set Dec 31, 1900.

Witness my hand this 21st day of March, A.D. 1901.
John Leland Henderson,
Surveyor.