

Knows

In Testimony whereof I have hereunto set my hand on this the day and year in this certificate last above written.

D. E. Thomas  
Justice of the Peace for Dupont  
County, Wasco County, Oregon

State of Oregon }  
County of Wasco }  
Knows

I Joseph A. Wilson, hereby acknowledge and declare the annexed plat to be a true and correct plat of the subdivisions of the South Half of Block four and all of Block eleven and twelve as shown on the recorded Plat of Parkhurst. Said subdivisions include the lands to the south of Blocks eleven and twelve for a distance of one hundred and eighty four feet.

I hereby dedicate the streets as indicated to the use of the Public this 20th day of February 1891.

Witness } G. B. Morgan } Joseph A. Wilson  
          } J. A. Cronan }

State of Oregon }  
County of Wasco }  
Knows

I hereby certify that on this 20th day of February 1891, before me, the undersigned, personally came Joseph A. Wilson, who is known to me to be, the person described in and who executed the foregoing instrument and to me acknowledged to me that he executed the same for the uses and purposes therein named.



In Testimony whereof I have hereunto set my hand and notarial seal the day and year last above written.

J. B. Cronan  
County Clerk  
G. B. Morgan  
Deputy




Filed February 21st A.D. 1891


PARKHURST

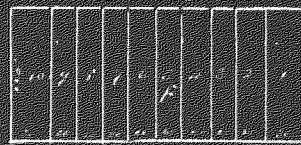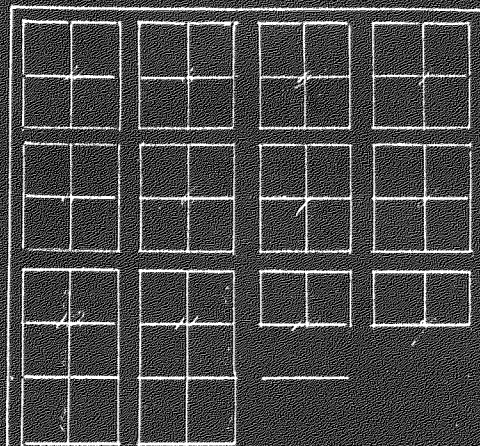


Walnut

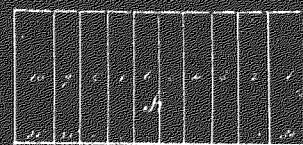



Street

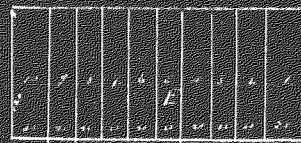

Maple

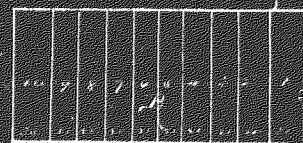

Street

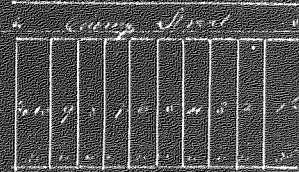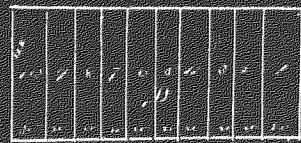

County Street

Subdivision Blocks 10 and 11 and also lands to west of map shown as shown by red lines in Plat of Parkhurst

Subdivision Block 10 and 11 and also lands to west of map shown as shown by red lines in Plat of Parkhurst

Domenico the prisoner  
The Farmer  
C. L. Hinman

H. L. Jones  
Sarah Jones

~~John~~  
~~John~~

State of Oregon  
County of Wasco


On this the 27th day of February A.D. 1887  
personally came before me, A. W. Russell, Justice of the Peace for  
Outlope Precinct in said County, the within named  
H. L. Jones and Sarah L. Jones, his wife, to my personal  
knowledge the identical persons described in and  
who executed the within instrument, and also mentioned  
to me that they executed the same freely for the uses and  
purposes therein named, and the said Sarah L. Jones  
is a minor, a person and apart from the said  
instrument, not understood it, and that she executed the  
same freely and without force or coercion from  
any one.

This day heard this 27th day of February A.D. 1887

A. W. Russell  
Justice of the Peace for Outlope  
Precinct, County and State aforesaid

Hood River

Perkshood Filed March 17th 1887

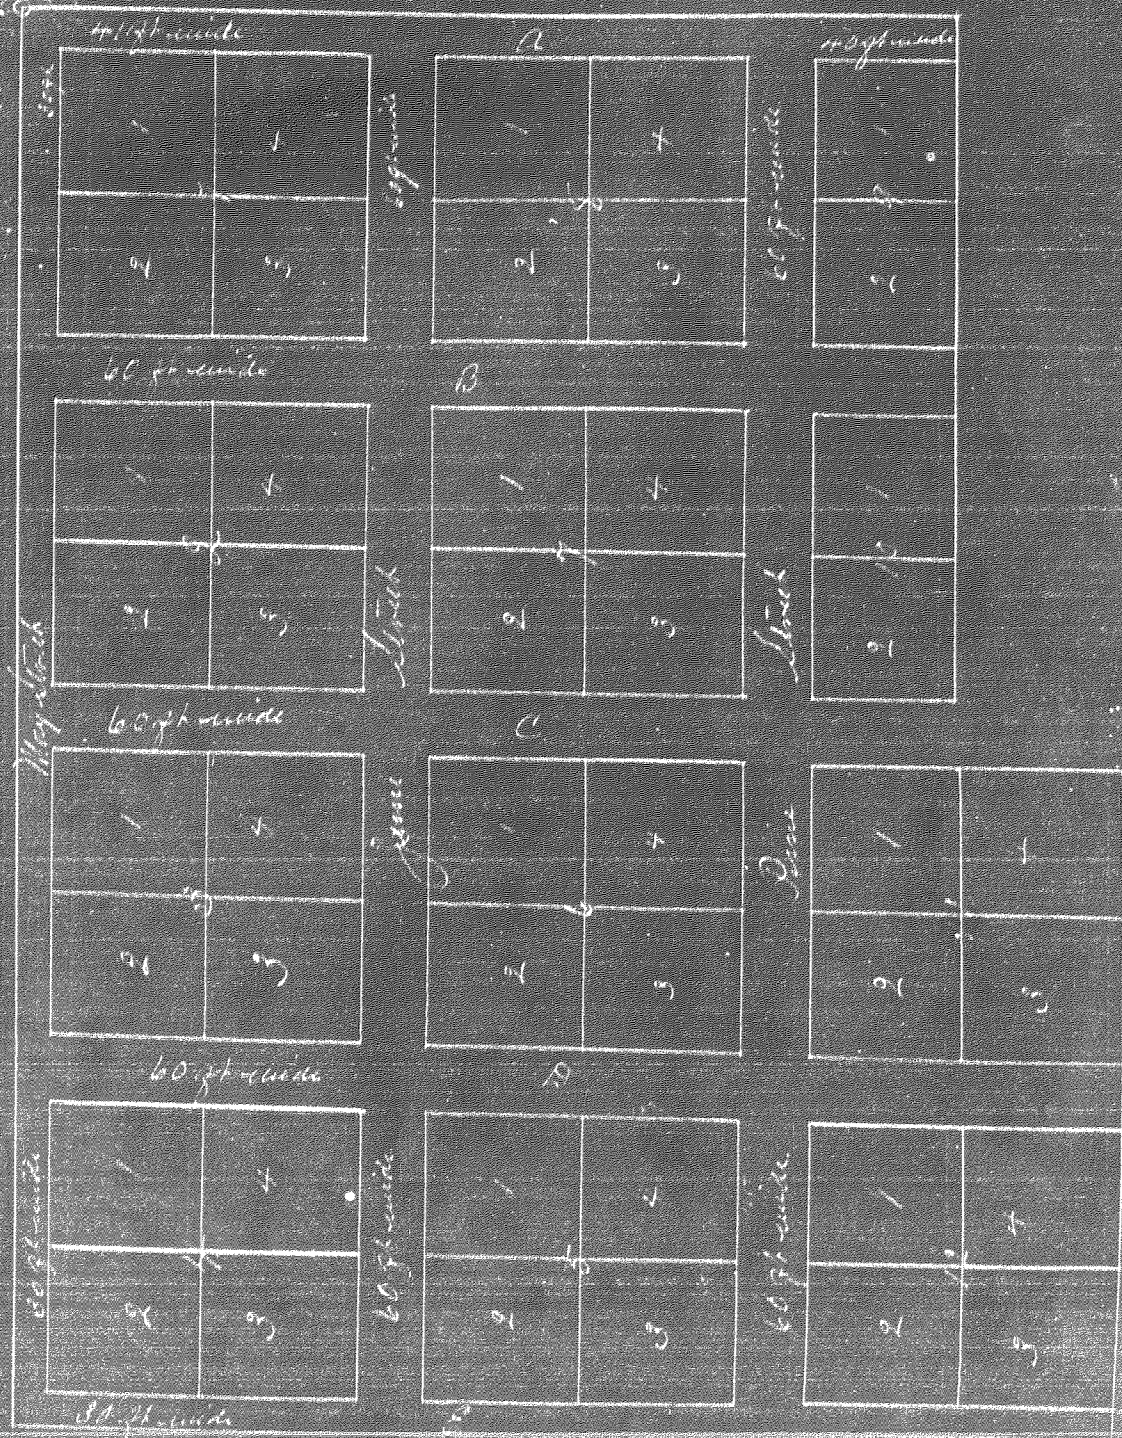

All lots 100 x 100 ft - Section 100 ft from river

Vertical