
PRICE ADDITION

### A REPLAT OF LOTS 14 TO 22 INCLUSIVE AND A PORTION OF LOTS 3 TO 11 INCLUSIVE BLOCK 28, HOOD RIVER PROPER SITUATED IN THE NORTH HALF OF SECTION 36, T3 NORTH, R10 EAST, W.M. CITY OF HOOD RIVER, HOOD RIVER COUNTY, OREGON OCTOBER 20, 2005

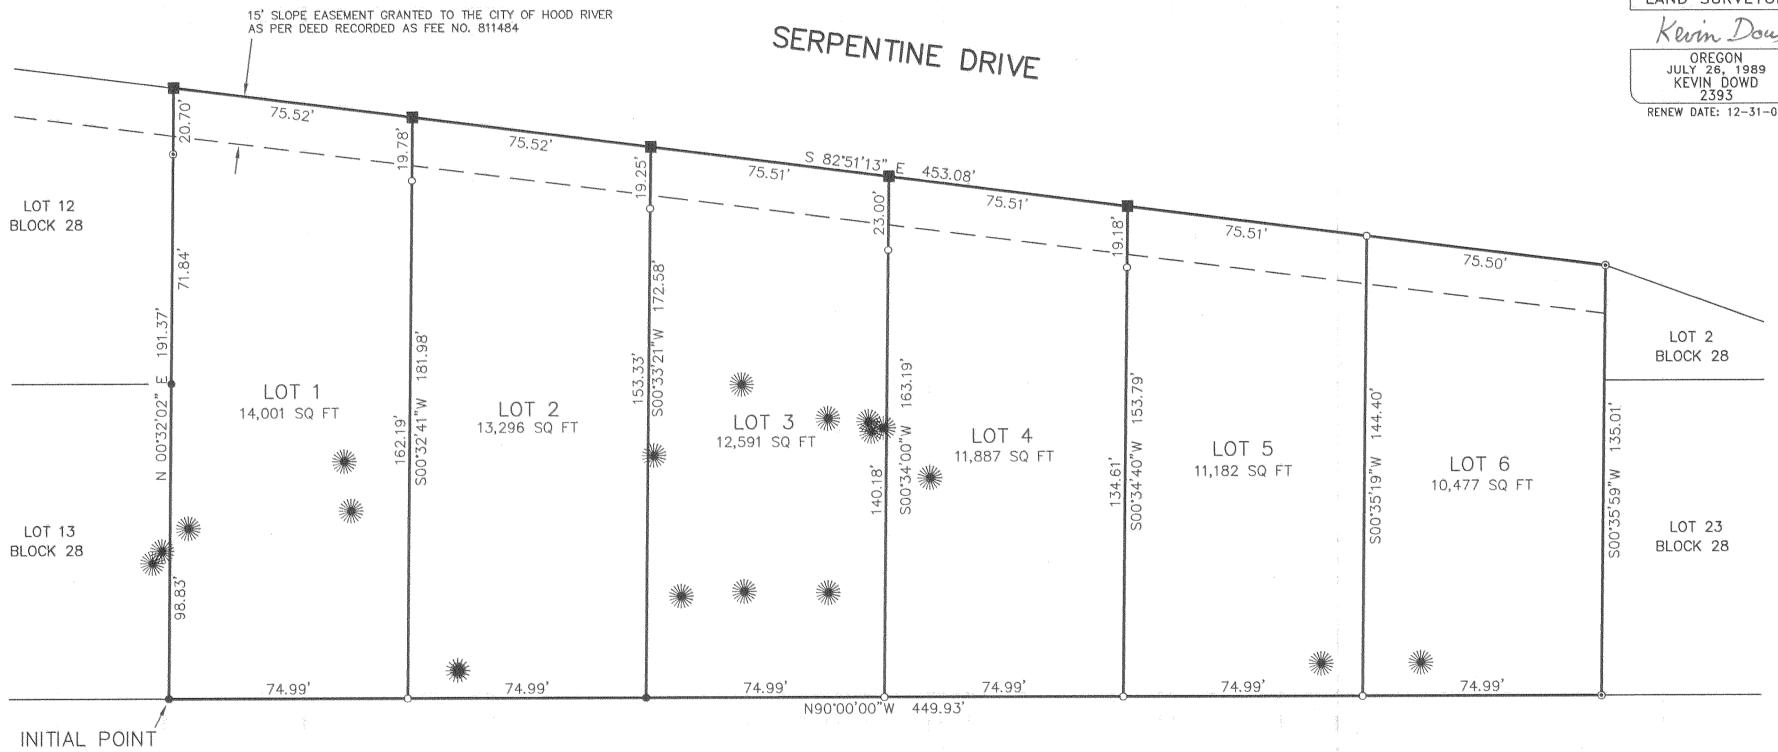

# LEGEND:

- SET 5/8" X 30" IRON ROD WITH YELLOW PLASTIC CAP STAMPED "WYEAST LS 2393" O
- FOUND 5/8" IRON ROD WITH YELLOW PLASTIC CAP STAMPED "WYEAST LS 2393" AS PER CS 2005 080 ര
- FOUND 1" IRON PIPE
- CALCULATED POSITION

SQ FT SQUARE FEET


## NARRATIVE:

THE PURPOSE OF THIS SURVEY IS TO REPLAT A PORTION OF BLOCK 28, HOOD RIVER PROPER INTO 6 LOTS. THE BOUNDARY WAS HELD AS ESTABLISHED IN CS 2005 080.

# EUGENE STREET

(60 FEET WIDE)

2005 6159

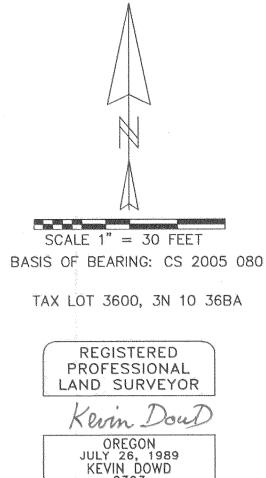

RENEW DATE: 12-31-05

FILED

XOV 2 9 2005

WYEAST SURVEYS KEVIN DOWD 4399 WOODWORTH DRIVE MT HOOD, OREGON 97041 (541) 352-6065

SHEET 1 OF 2 CS 2005 108-1

# PRICE ADDITION

A REPLAT OF LOTS 14 TO 22 INCLUSIVE AND A PORTION OF LOTS 3 TO 11 INCLUSIVE BLOCK 28, HOOD RIVER PROPER SITUATED IN THE NORTH HALF OF SECTION 36, T3 NORTH, R10 EAST, W.M. CITY OF HOOD RIVER, HOOD RIVER COUNTY, OREGON OCTOBER 20, 2005

# SURVEYOR'S CERTIFICATE

I, KEVIN DOWD, CERTIFY THAT I HAVE CORRECTLY SURVEYED AND MARKED WITH PROPER MONUMENTS THE LAND REPRESENTED ON THE ANNEXED MAP OF PRICE ADDITION, SAID LAND BEING DESCRIBED AS FOLLOWS:

LOTS 14 TO 22 INCLUSIVE AND A PORTION OF LOTS 3 TO 11 INCLUSIVE, BLOCK 28, HOOD RIVER PROPER, SITUATED IN THE NORTH HALF OF SECTION 36, TOWNSHIP 3 NORTH, RANGE 10 EAST OF THE WILLAMETTE MERIDIAN, IN THE CITY OF HOOD RIVER, COUNTY OF HOOD RIVER AND STATE OF OREGON, BEING MORE PARTICULARLY DESCRIBED AS FOLLOWS:

BEGINNING AT THE INITIAL POINT, BEING THE SOUTHWEST CORNER OF SAID LOT 14, BEING MARKED WITH A 1" IRON PIPE; THENCE ALONG THE WEST LINE OF SAID LOT 14 AND LOT 11, NORTH 00'32'02" EAST, A DISTANCE OF 191.37 FEET TO THE SOUTH LINE OF THAT TRACT OF LAND CONVEYED TO THE CITY OF HOOD RIVER BY DEED, RECORDED AUGUST 12, 1981 AS FEE NO. 811484, HOOD RIVER COUNTY DEED RECORDS; THENCE ALONG SAID SOUTH LINE, SOUTH 82'51'13" EAST, A DISTANCE OF 453.08 FEET TO THE NORTHEAST CORNER OF SAID LOT 3; THENCE ALONG THE EAST LINE OF SAID LOT 3 AND LOT 22, SOUTH 00'35'59" WEST, A DISTANCE OF 135.01 FEET TO THE SOUTHEAST CORNER OF SAID LOT 22; THENCE ALONG THE SOUTH LINE OF SAID BLOCK 28, NORTH 90'00'00" WEST, A DISTANCE OF 449.93 FEET TO THE INITIAL POINT.

## APPROVALS

THE ANNEXED MAP OF PRICE ADDITION WAS EXAMINED AND APPROVED BY ME THIS / 1874 DAY OF NOVEMBER, 2005.

CITY OF HOOD RIVER ENGINEER

THE ANNEXED MAP OF PRICE ADDITION WAS EXAMINED AND APPROVED BY ME THIS \_\_\_\_\_\_ DAY OF \_\_\_\_\_\_ NOVEMBER, 2005. Cynthia @ Walloudge\_\_\_.

Cymru anwinge

CITY OF HOOD RIVER PLANNER

THE ANNEXED MAP OF PRICE ADDITION WAS EXAMINED AND APPROVED BY ME THIS 12 DAY OF November , 2005.

CITY OF HOOD RIVER MAYOR

can W. dun-CITY OF HOOD RIVER RECORDER

John Barge HOOD RIVER COUNTY SURVEYOR

HOOD KIVEN CODINTE SOLVETON

THE ANNEXED MAP OF PRICE ADDITION WAS EXAMINED AND APPROVED BY ME THIS 7th DAY OF November, 2005.

HOOD RIVER COUNTY COMMISSIONER

HOOD RIVER COUNTY COMMISSIONER

116 Active

HOOD RIVER COUNTY COMMISSIONER

HOOD RIVER COUNTY COMMISSIONER

HOOD RIVER COUNTY COMMISSIONER

20056159

RECORDS AND ASSESSMENT HOOD RIVER CO. Nov 25 2 57 PN '05

# DECLARATION

KNOW ALL PEOPLE BY THESE PRESENTS THAT WILLIAM A. PRICE AS TRUSTEE OF THE WILLIAM A. PRICE REVOCABLE TRUST AS OWNER OF THE LAND SHOWN ON THE ANNEXED MAP AND MORE PARTICULARLY DESCRIBED IN THE SURVEYOR'S CERTIFICATE HEREUNTO ATTACHED, HEREBY DECLARE THE PLAT OF PRICE ADDITION TO BE A CORRECT PLAT AS LOCATED IN THE NORTH HALF OF SECTION 36, TOWNSHIP 3 NORTH, RANGE 10 EAST OF THE WILLAMETTE MERIDIAN IN THE CITY OF HOOD RIVER, COUNTY OF HOOD RIVER AND STATE OF OREGON.

Sean In Tell 1 allen WILLIAM A. PRICE, TRUSTEE

## ACKNOWLEDGEMENT

STATE OF CALIFORNIA)

COUNTY OF KIVErside ) SS

THIS INSTRUMENT WAS ACKNOWLEDGED BEFORE ME ON <u>15</u> DAY OF <u>November</u>, 2005 BY William A. Price

Jurn A Clements NOTARY SIGNATURE

NOTART SIGNATORE

Edwin A. CLEMENTS. NOTARY PUBLIC

COMMISSION NO. 142.1035

MY COMMISSION EXPIRES 4-25-97

EDWIN A. CLEMENTS Comm. # 1421035 NOTARY PUBLIC - CALIFORNIA Riverside County My Comm. Expires June 25, 2007

THE DIRECTOR OF RECORDS AND ASSESSMENTS, AND THE DIRECTOR OF BUDGET, FINANCE AND TAX COLLECTOR, RESPECTIVELY, OF HOOD RIVER COUNTY, OREGON, HEREBY CERTIFY THAT WE HAVE EXAMINED THE ANNEXED MAP OF PRICE ADDITION, IN THE CITY OF HOOD RIVER AND THAT THE NAME ADOPTED FOR SAID PLAT IS A PROPER NAME AND NOT INCLUDED IN ANY OTHER SUBDIVISION IN HOOD RIVER COUNTY, AND FURTHER CERTIFY THAT ALL ASSESSMENTS DUE HEREON HAVE BEEN FULLY PAID AS REQUIRED BY LAW AND WE HEREBY APPROVE SAID PLAT.

X MT7 Our

HOOD RIVER COUNTY DIRECTOR OF BUDGET, FINANCE AND TAX COLLECTOR

HOOD RIVER COUNTY DIRECTOR OF RECORDS AND ASSESSMENTS

FILED FOR RECORD THIS 25 DAY OF NOVEMber, 2005. AT 2:57 P.M.

Luula HOOD RIVER COUNTY DIRECTOR OF RECORDS AND ASSESSMENTS

REGISTERED PROFESSIONAL LAND SURVEYOR Kevin Dow D OREGON JULY 26, 1989 KEVIN DOWD 2393 RENEW DATE: 12-31-05

WYEAST SURVEYS KEVIN DOWD 4399 WOODWORTH DRIVE MT HOOD, OREGON 97041 (541) 352-6065

FILED

SHEET 2 OF 2 CS 2005 108\_2