


111-9-1-C

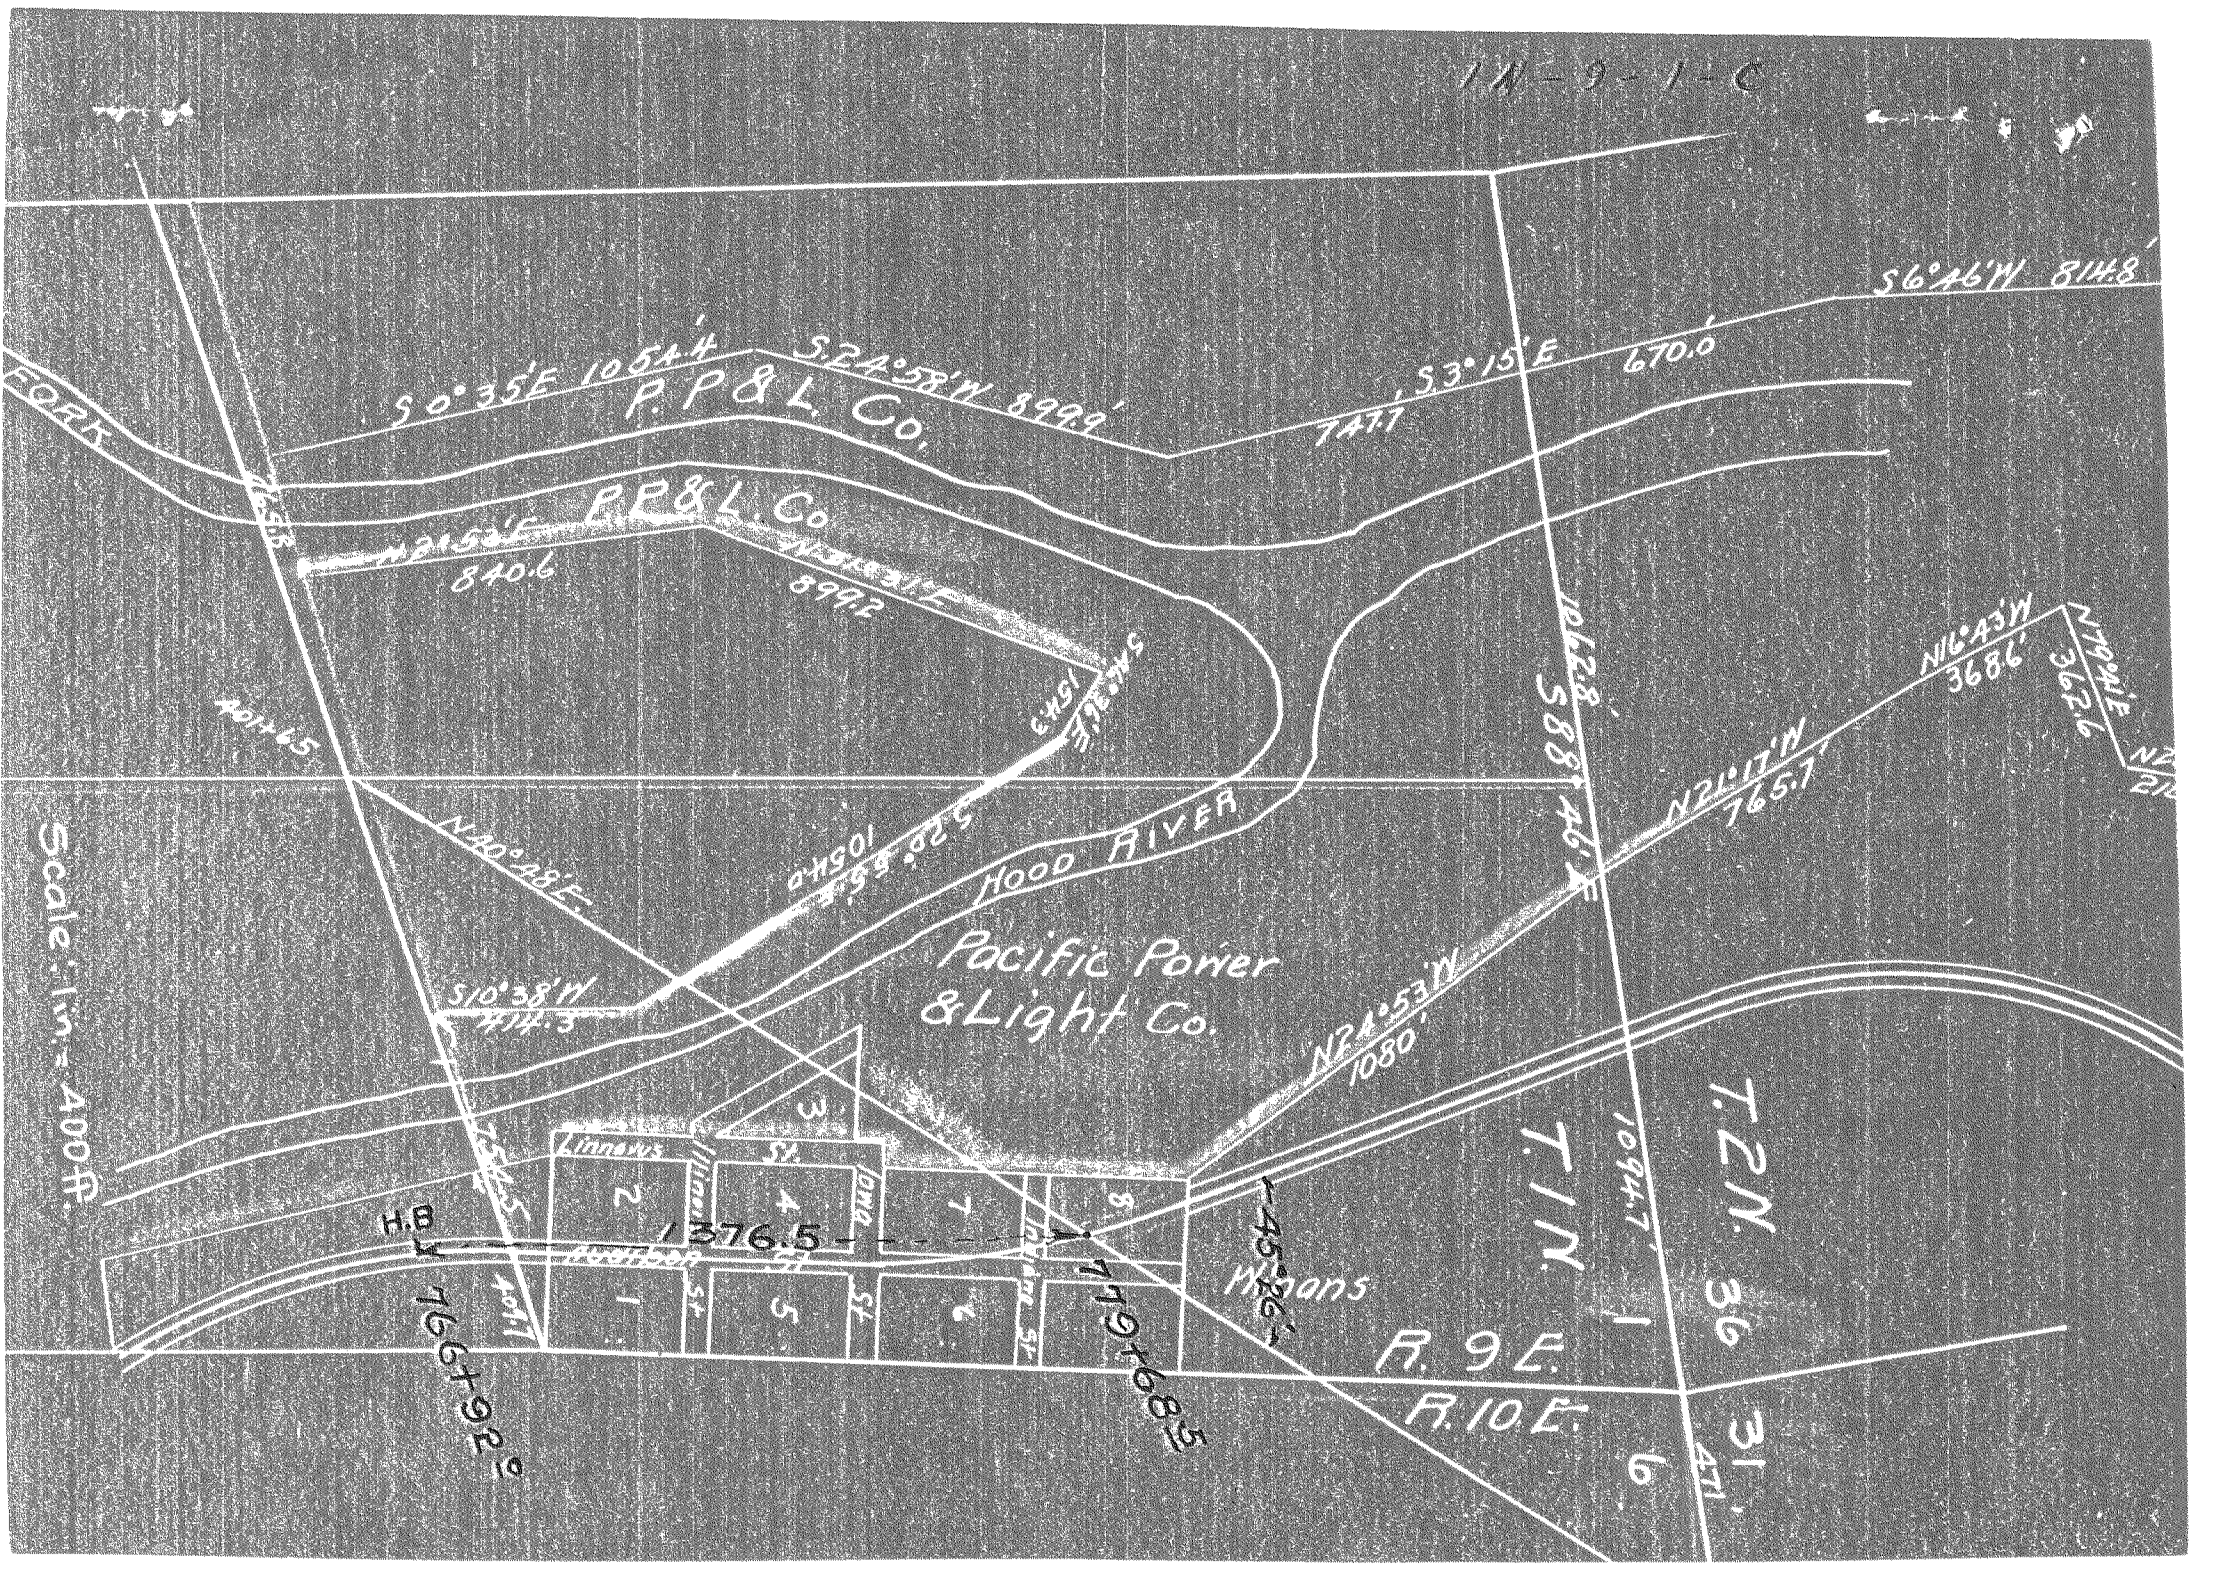

Scale: 1 in. = 400 ft.

$S 0^{\circ} 35' E$ 1054.4
P.P. & L. Co.
 $S 24^{\circ} 58' N$ 899.9

P.P. & L. Co.
 $N 21^{\circ} 52' E$ 840.6
 $S 11^{\circ} 31' E$ 899.2

$S 3^{\circ} 15' E$ 670.6
7471

$S 6^{\circ} 46' N$ 814.8

HOOD RIVER

Pacific Power & Light Co.

$N 40^{\circ} 28' E$

$S 10^{\circ} 38' N$ 714.3

$S 20^{\circ} 55' E$ 1054.4

1062.8
 $S 88^{\circ} 46' E$

$N 21^{\circ} 17' N$ 765.7

$N 16^{\circ} 43' N$ 368.6

$N 71^{\circ} 01' E$ 362.6

$N 22^{\circ} 53' N$ 1080.1



T. 1 N.

R. 9 E.
R. 10 E.

T. 2 N. 36

31
471

1094.7

6

Means
45.26'


201465

N. 40° 42' E.

PACIFIC POWER & LIGHT CO.

WINANS TOWNSITE

Scale: 1 in. = 400 ft.

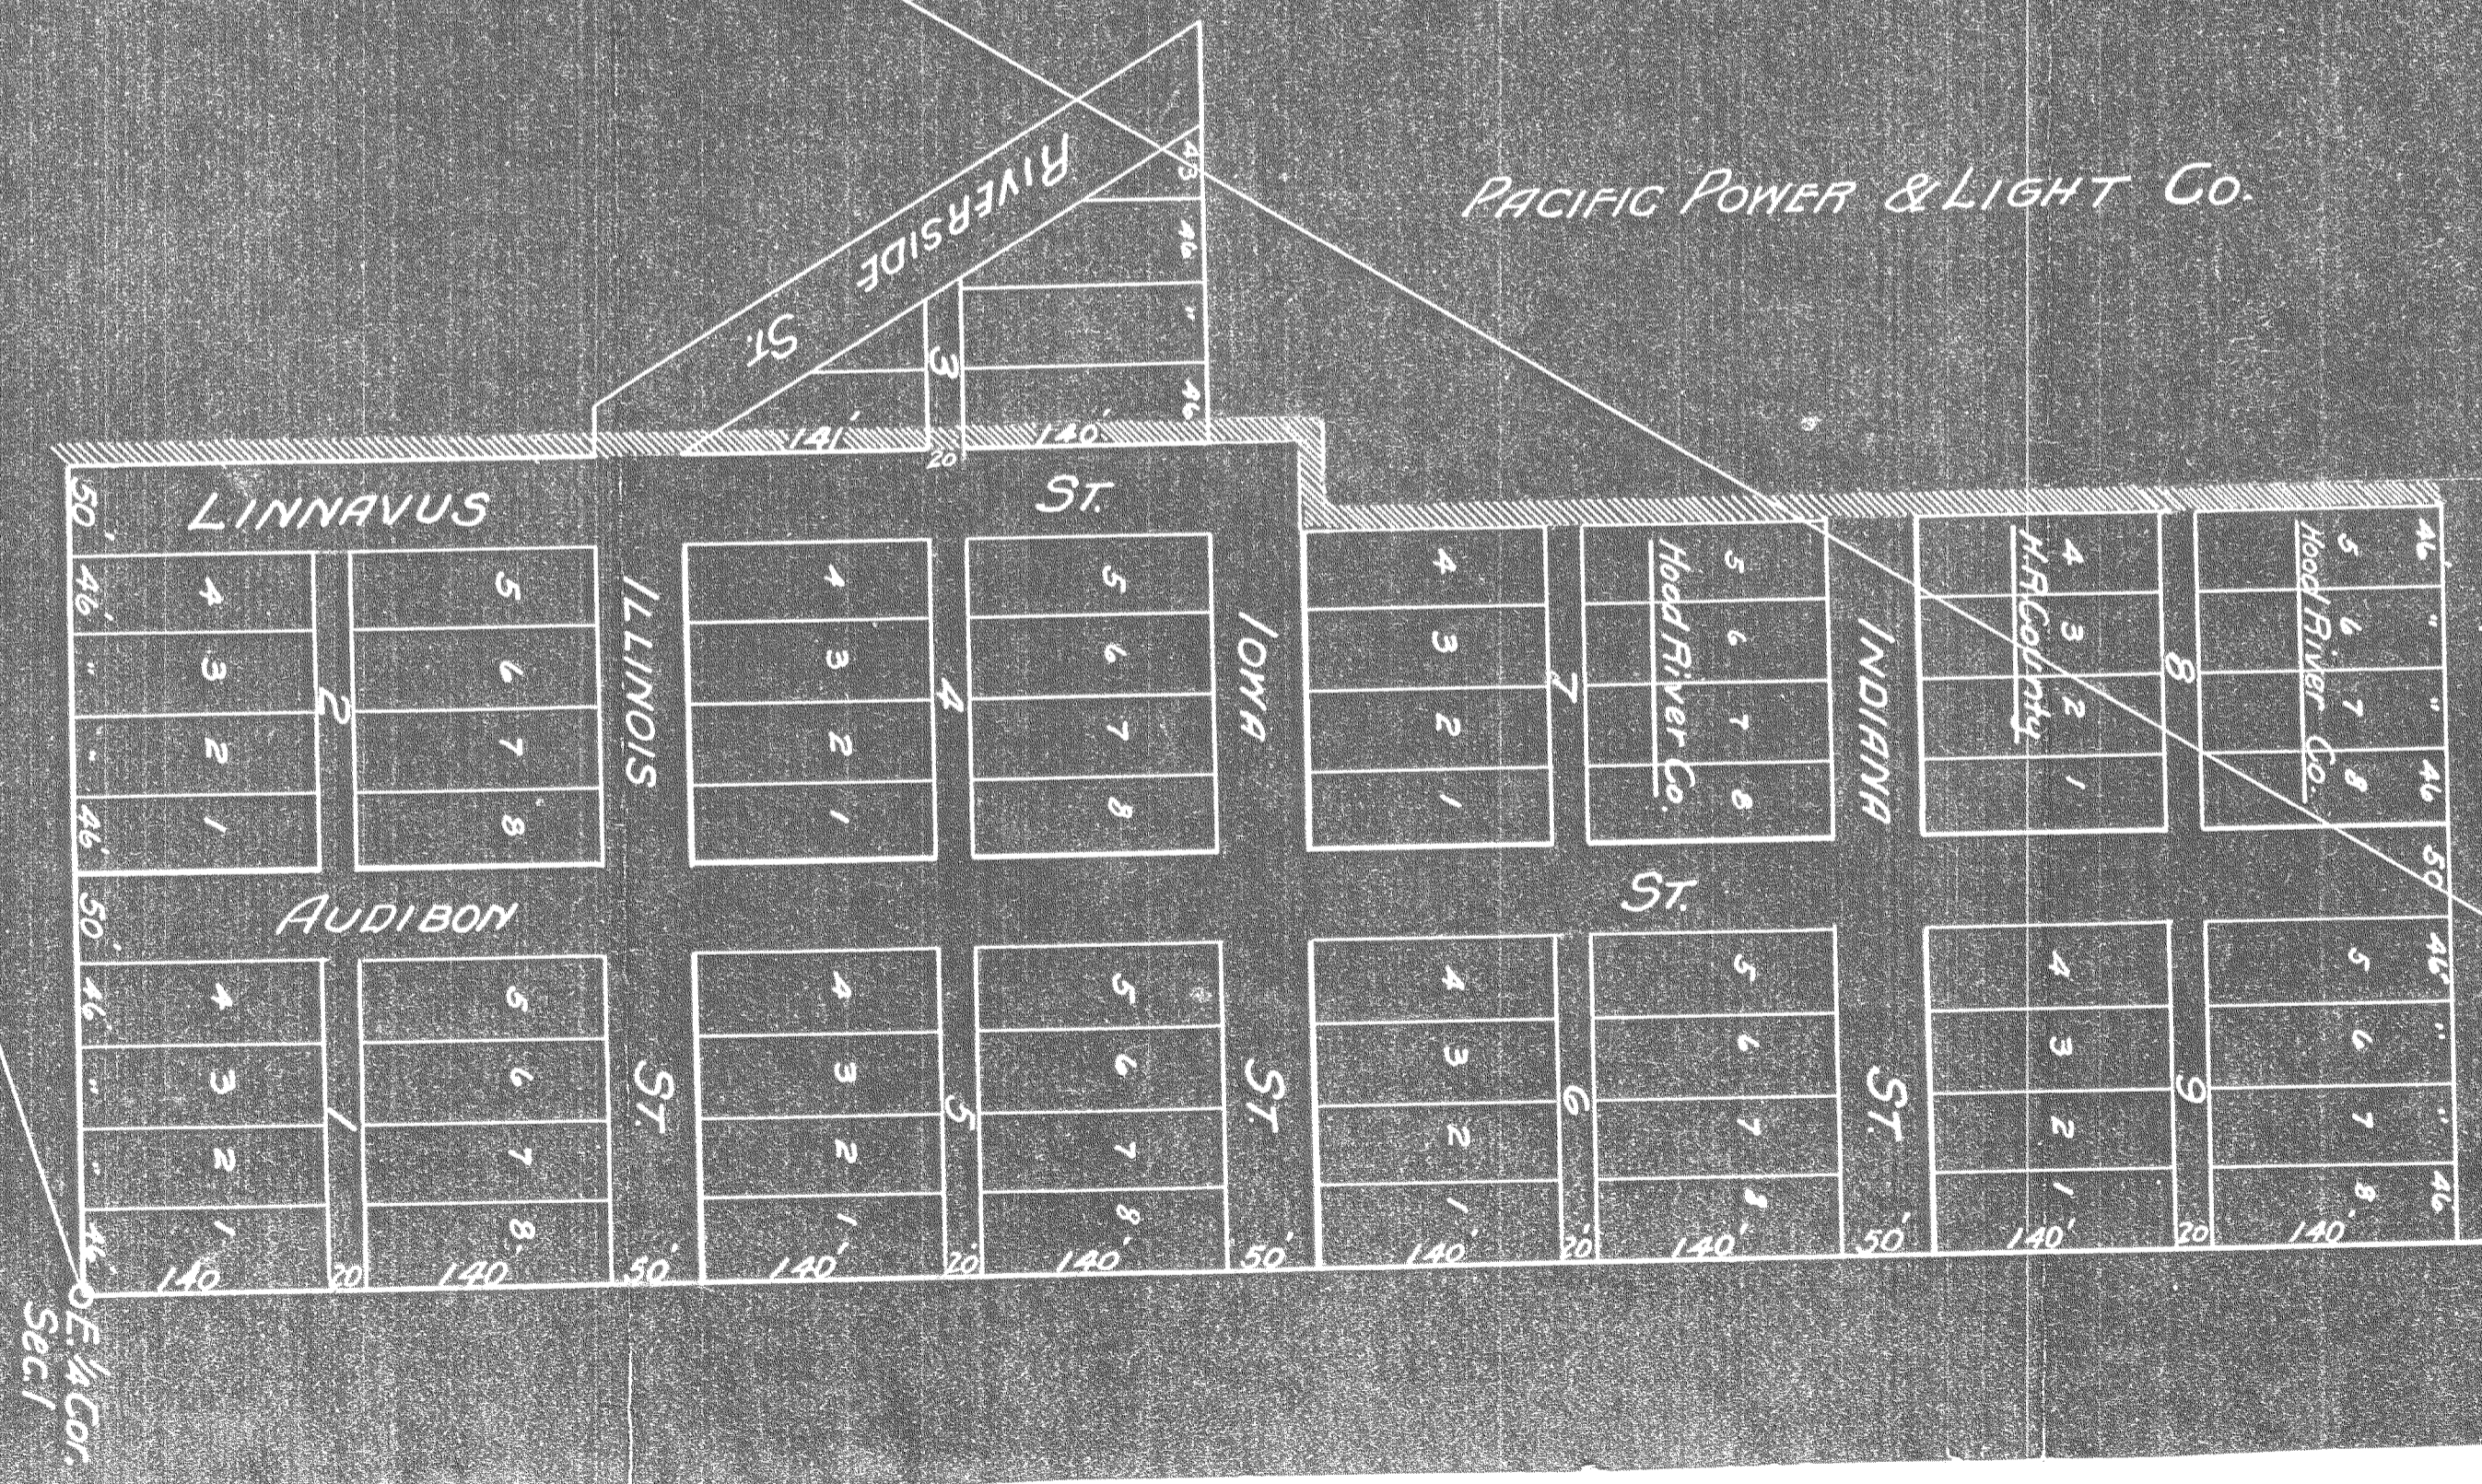

1-015
0015