
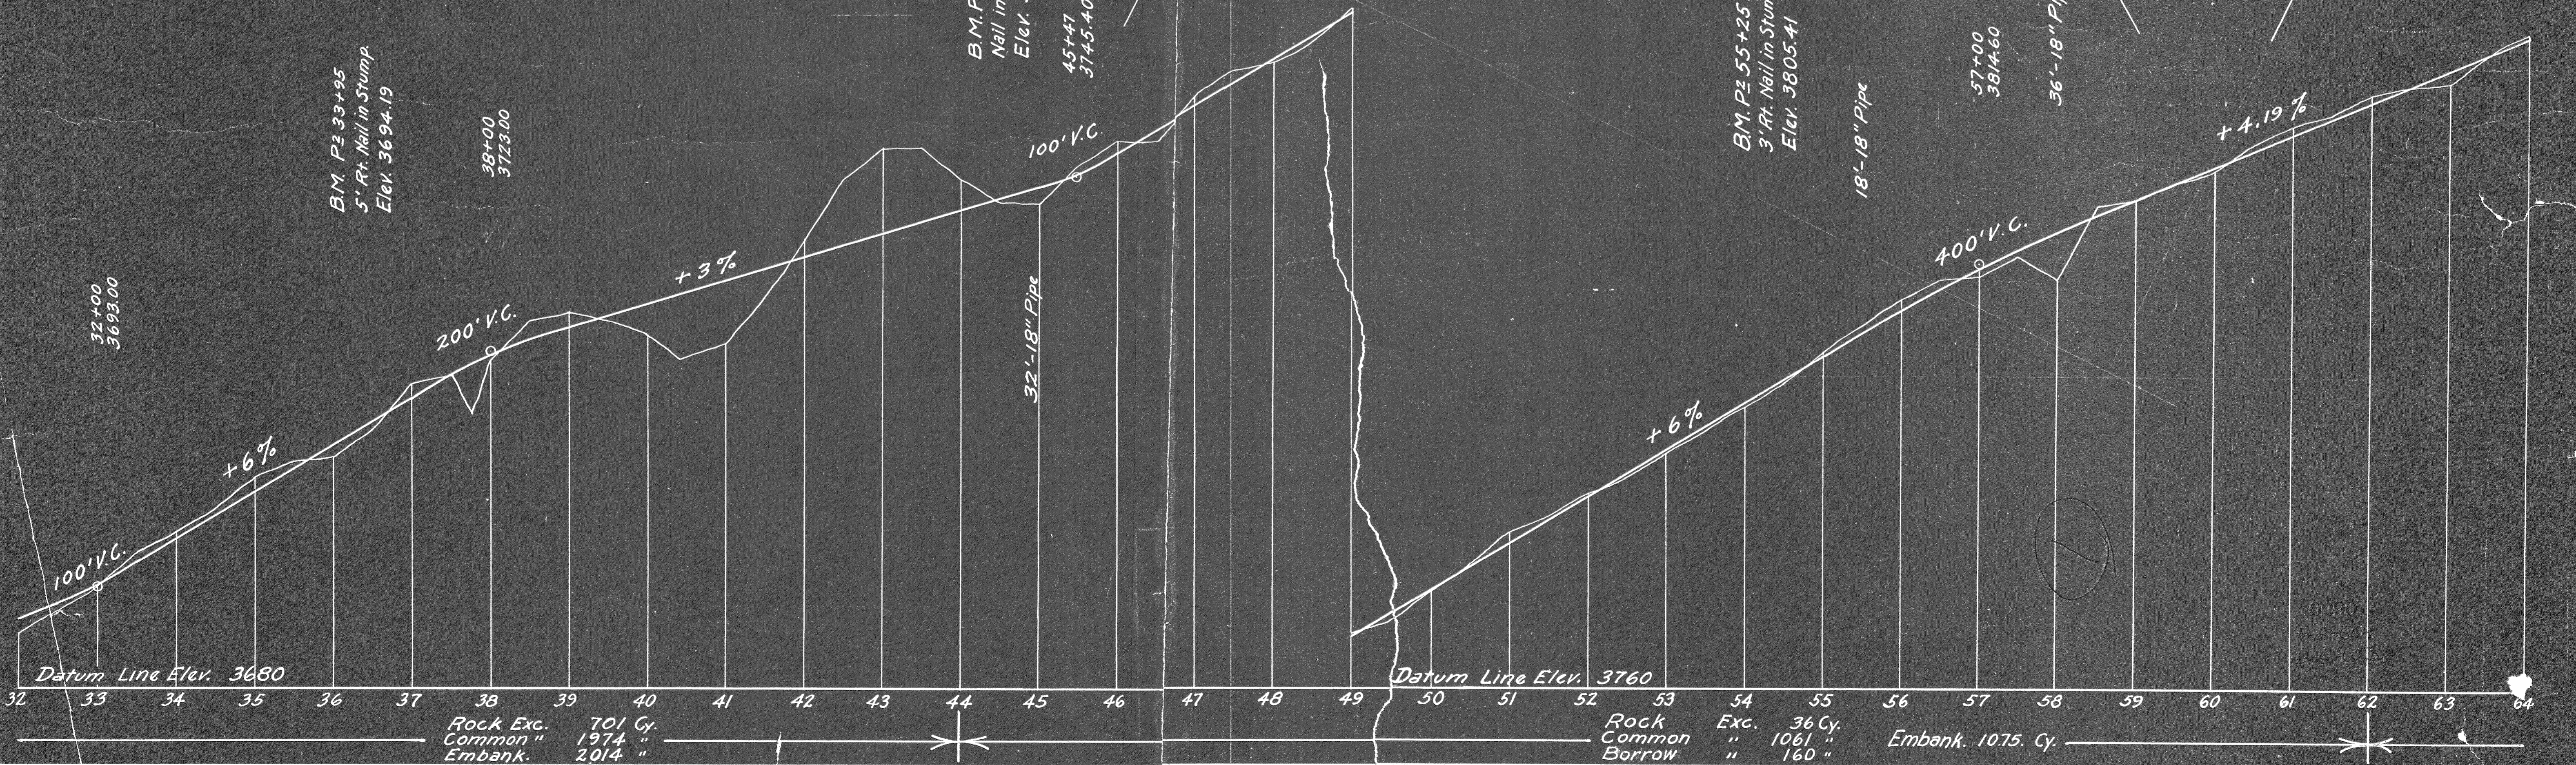


W. G. Peters 10-1922

W. G. Peters 10-1922

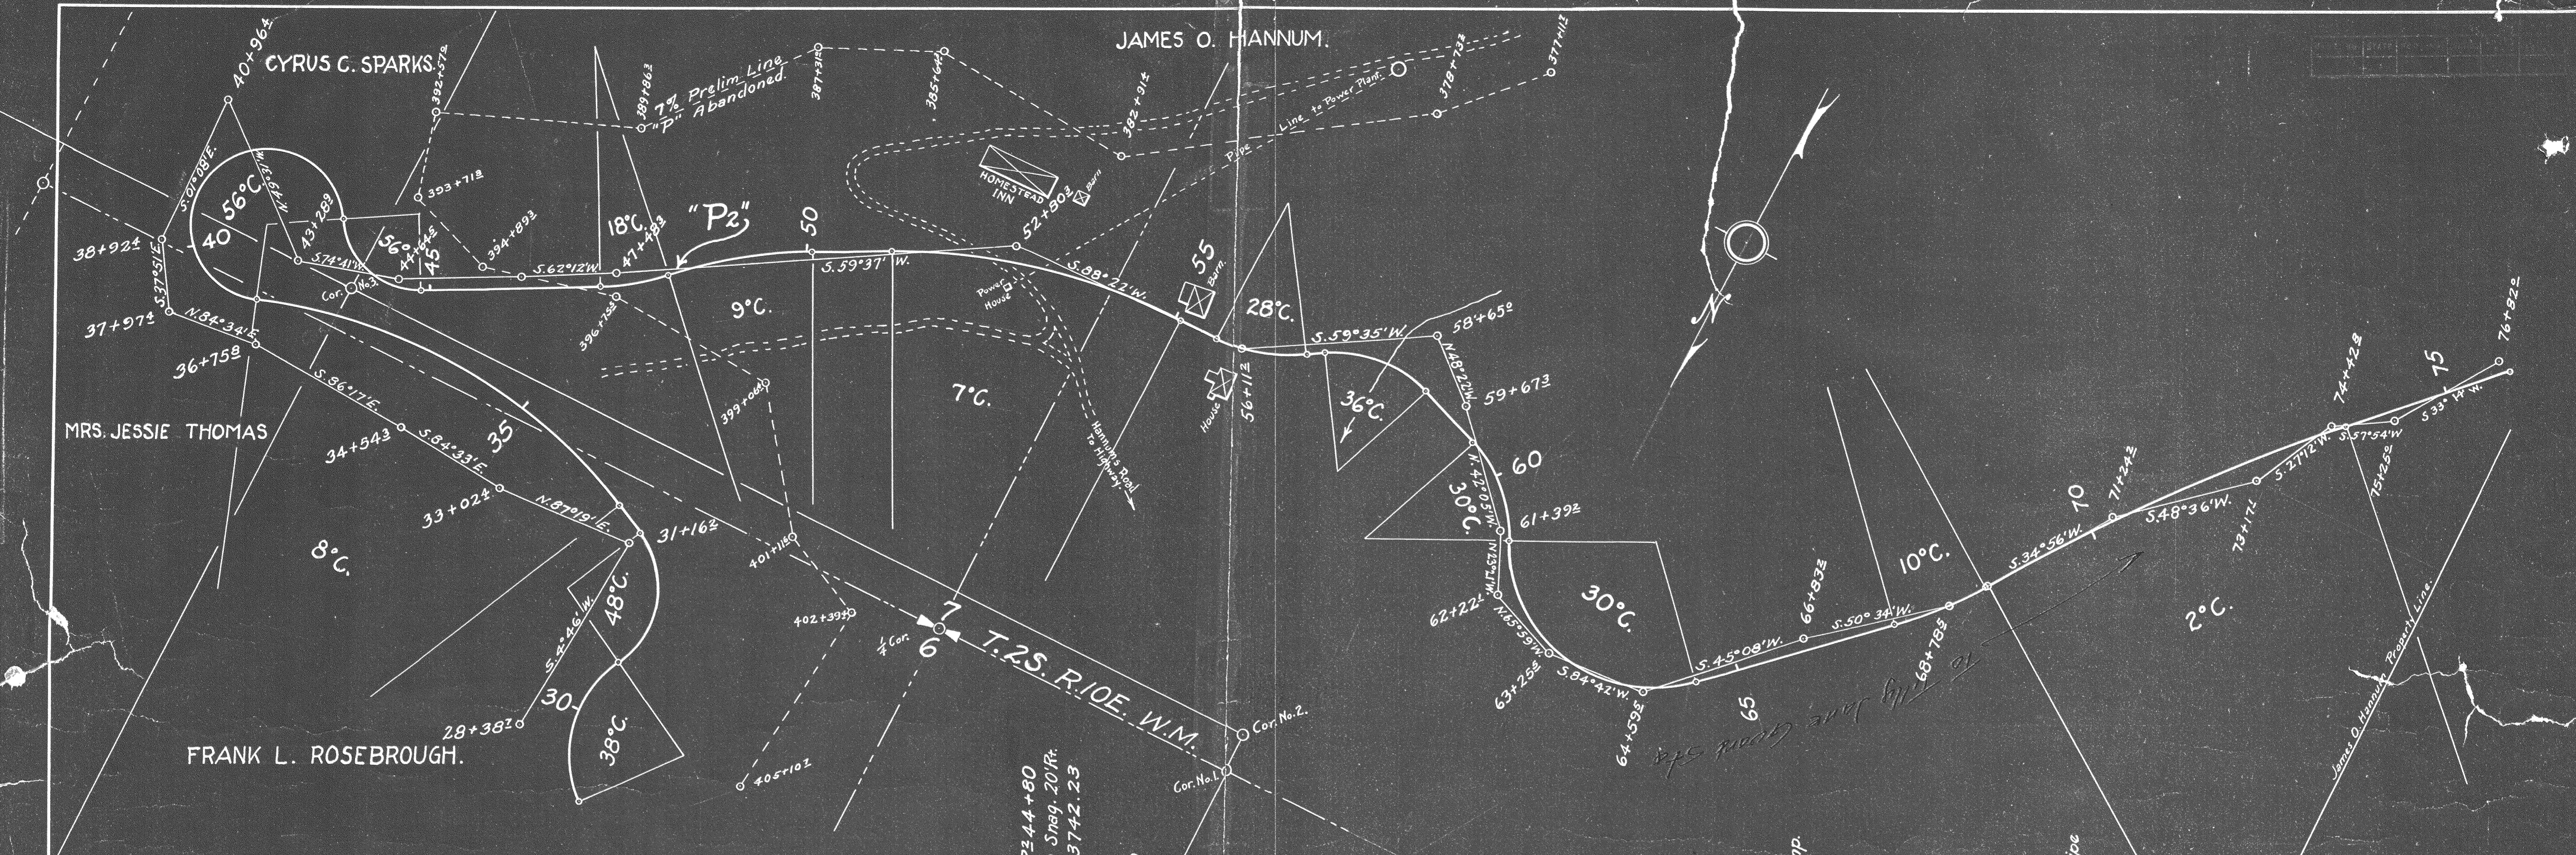

Rock Exc. 701 Cy.
Common " 1974 "
Embank. 2014 "

Rock Exc. 36 Cy.
Common " 1061 "
Borrow " 160 "
Embank. 1075. Cy.

0280
+5-60'
A.C.C.D.