

97707


FILED

JAN 22 11 16 AM 1959
D. Schiller
COUNTY CLERK

DEPUTY

LANDING STRIP

TAXIWAY

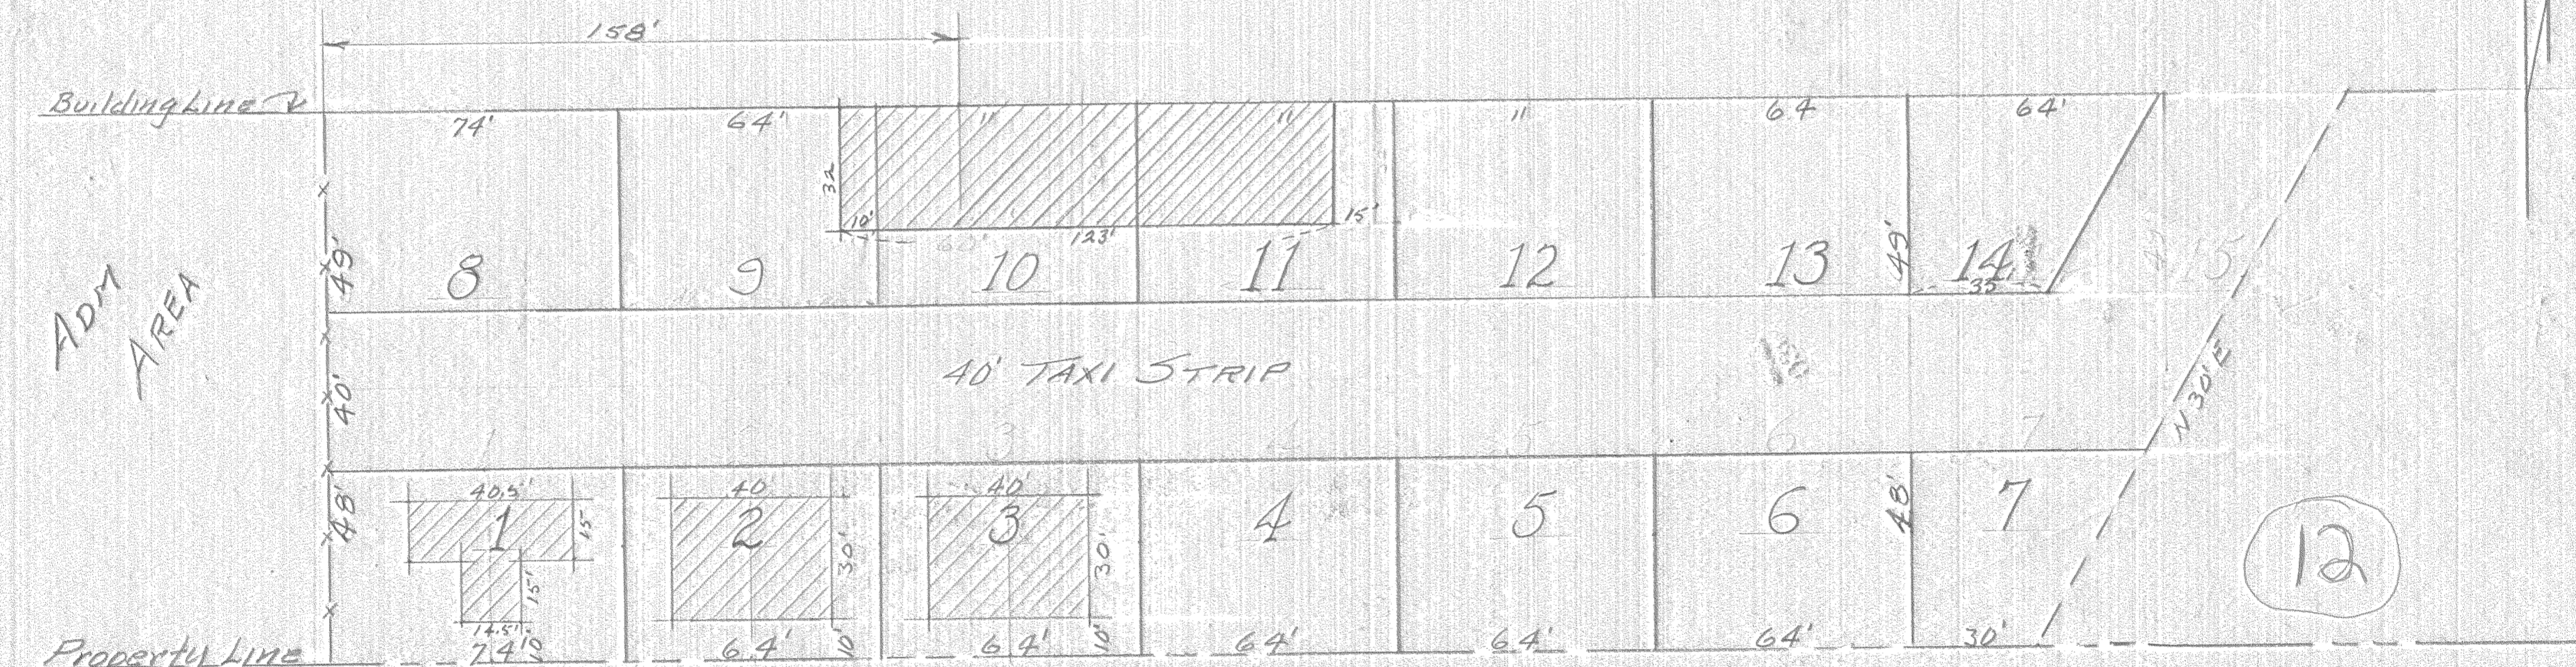

ADM AREA

40' TAXI STRIP

1612.5' East of West 1/4 Cor. of Sec. 11, T-2-N, R-10-E W.M.

Existing or Planned Hangars

COUNTY JUDGE Ann A. Hubert

COMMISSIONER George W. Krieg

COMMISSIONER Earl A. Moore

HOOD RIVER COUNTY AIRPORT
LOT SUBDIVISION
FOR

LEASES TO CONST. PRIVATE HANGARS
Scale 1" = 30' Date - Dec 22, 1958

COUNTY ENGINEERS OFFICE
HOOD RIVER, OREGON.

REGISTERED
Dec. 22, 1958