


Existing Bldg.

Mt Hood RR. 50345W Main Line


X B.M. 100.00 (Center Spike of Base 30' side Switch stand)

Relocate Siding

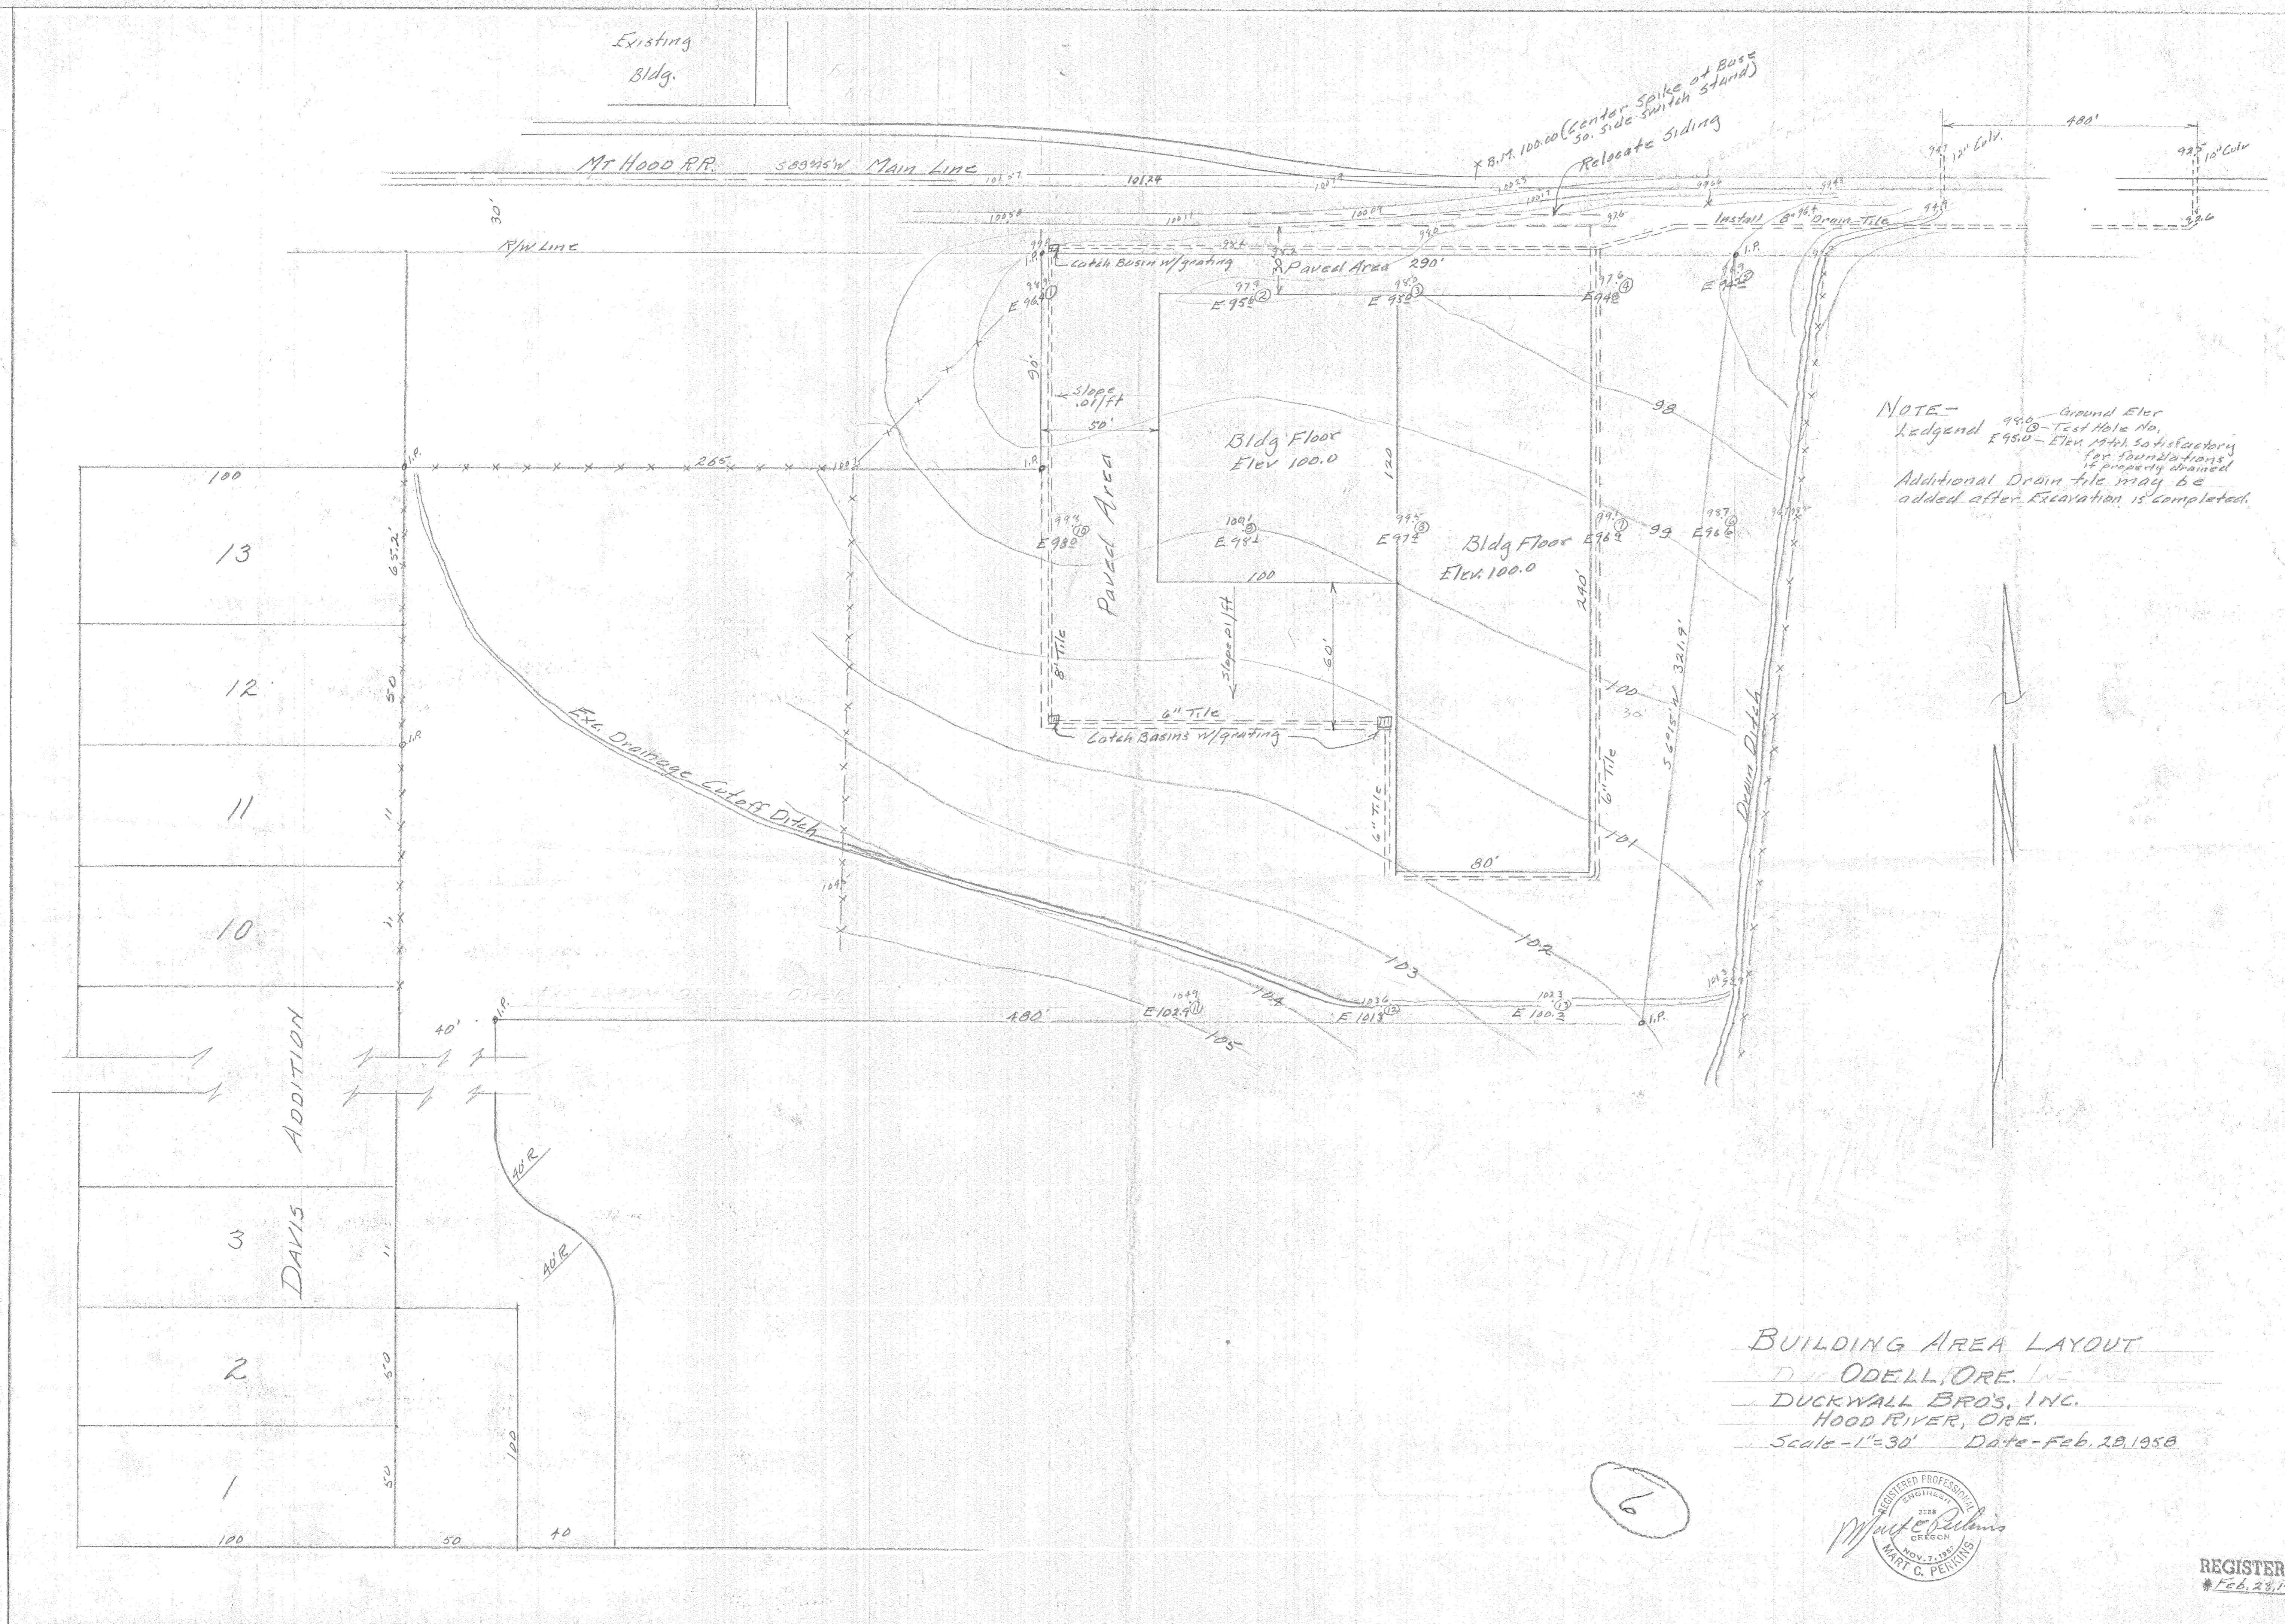

NOTE -
 Legend 99.0 - Ground Elev
 99.0 - Test Hole No.
 E 95.0 - Elev 104', satisfactory for foundations if properly drained
 Additional Drain tile may be added after Excavation is completed.

BUILDING AREA LAYOUT
 D. W. ODELL, ORE. INC.
 DUCKWALL BROS., INC.
 HOOD RIVER, ORE.
 Scale - 1" = 30' Date - Feb. 28, 1958

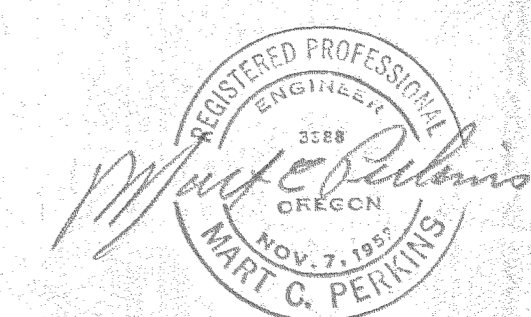

REGISTERED
 # Feb. 28, 1958