

0058

FINAL SURVEY	SURVEYED	BY	DATE
NOTE BOOK NO.	PLOTTED		
	AREAS		
	CHECKED		

ORIGINAL SURVEY	SURVEYED	BY	DATE
NOTE BOOK NO.	PLOTTED		
	AREAS		
	CHECKED		

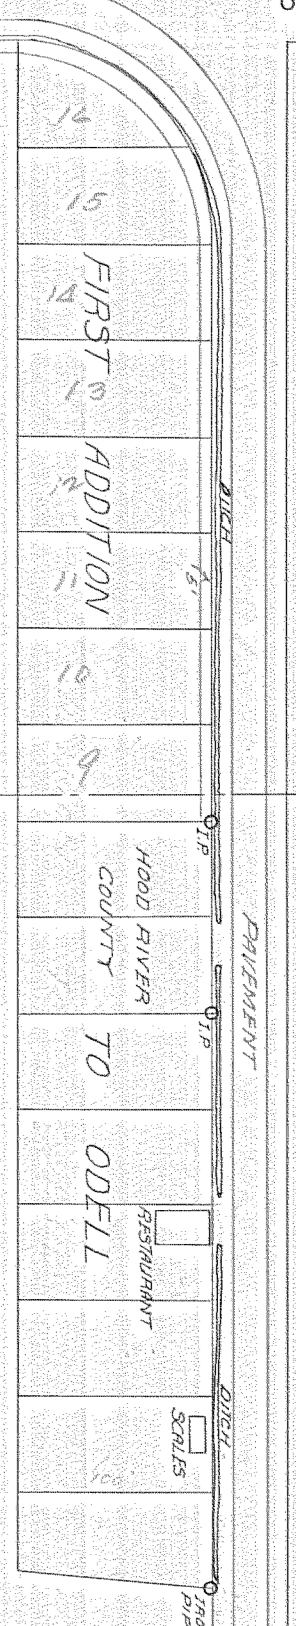
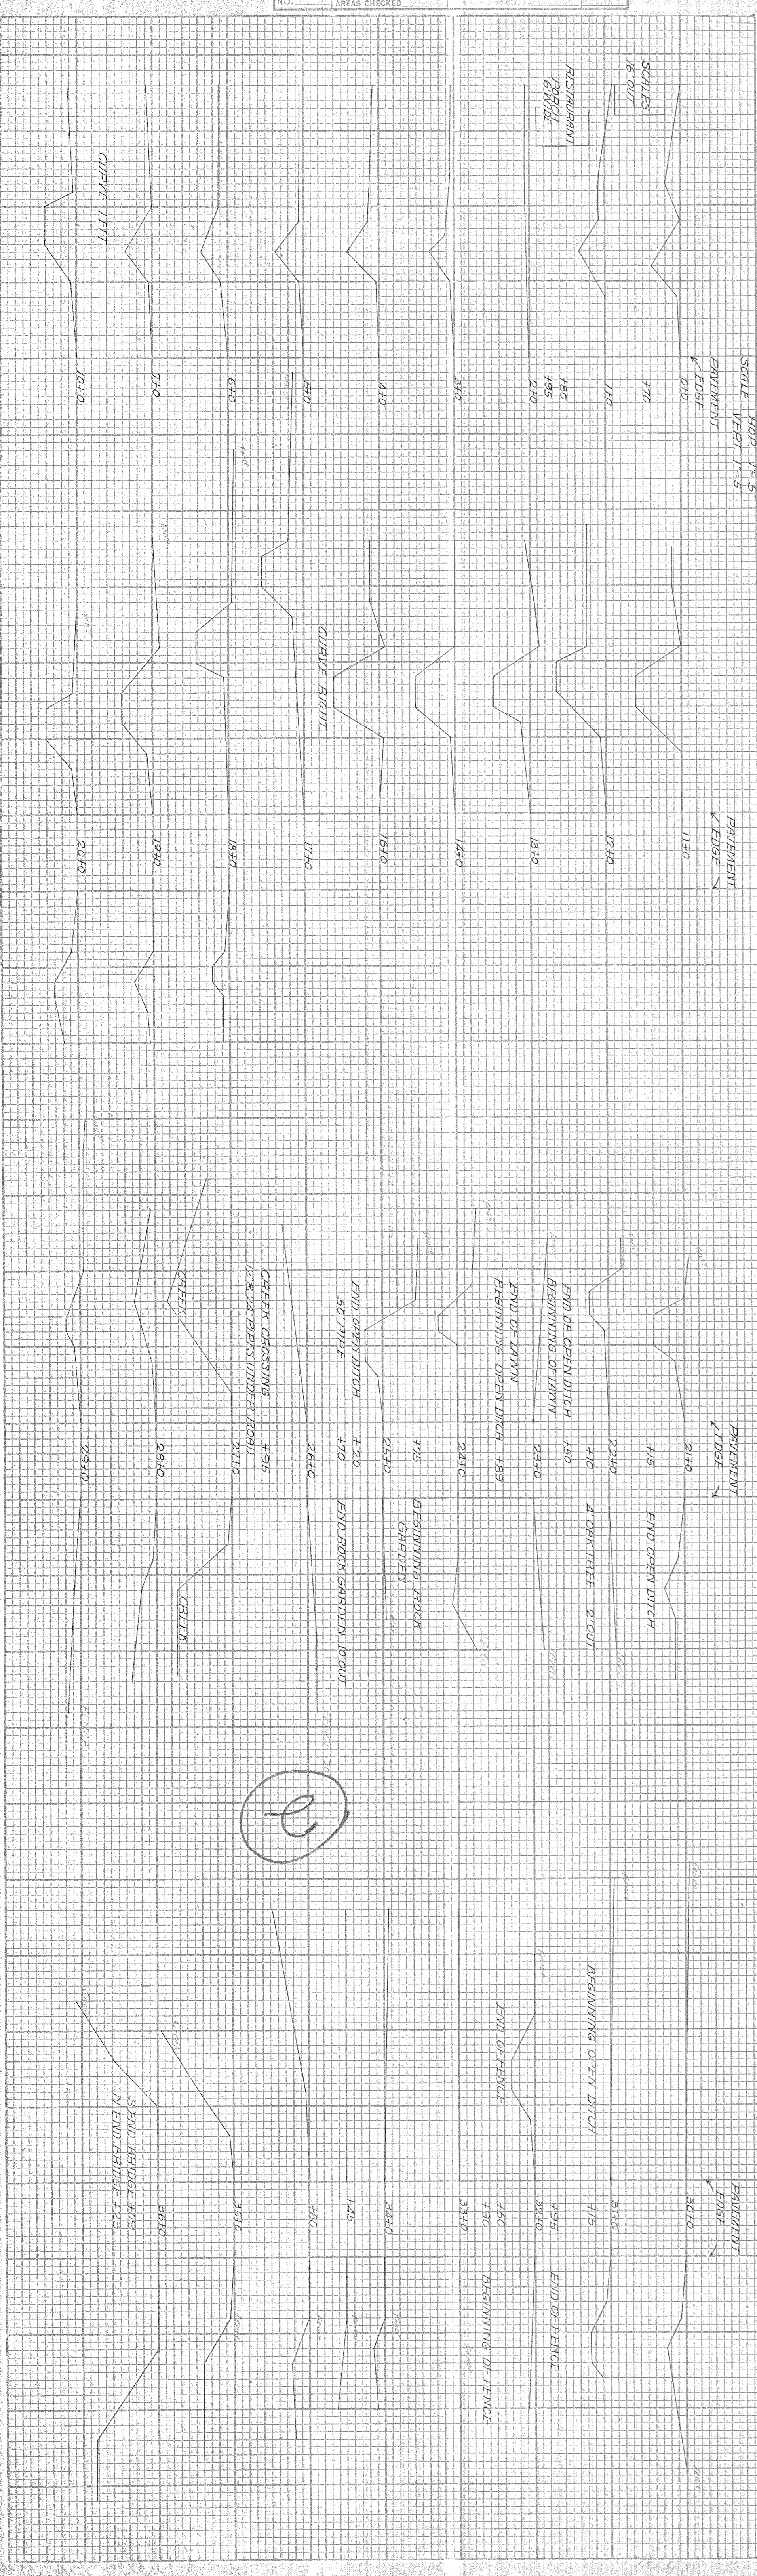
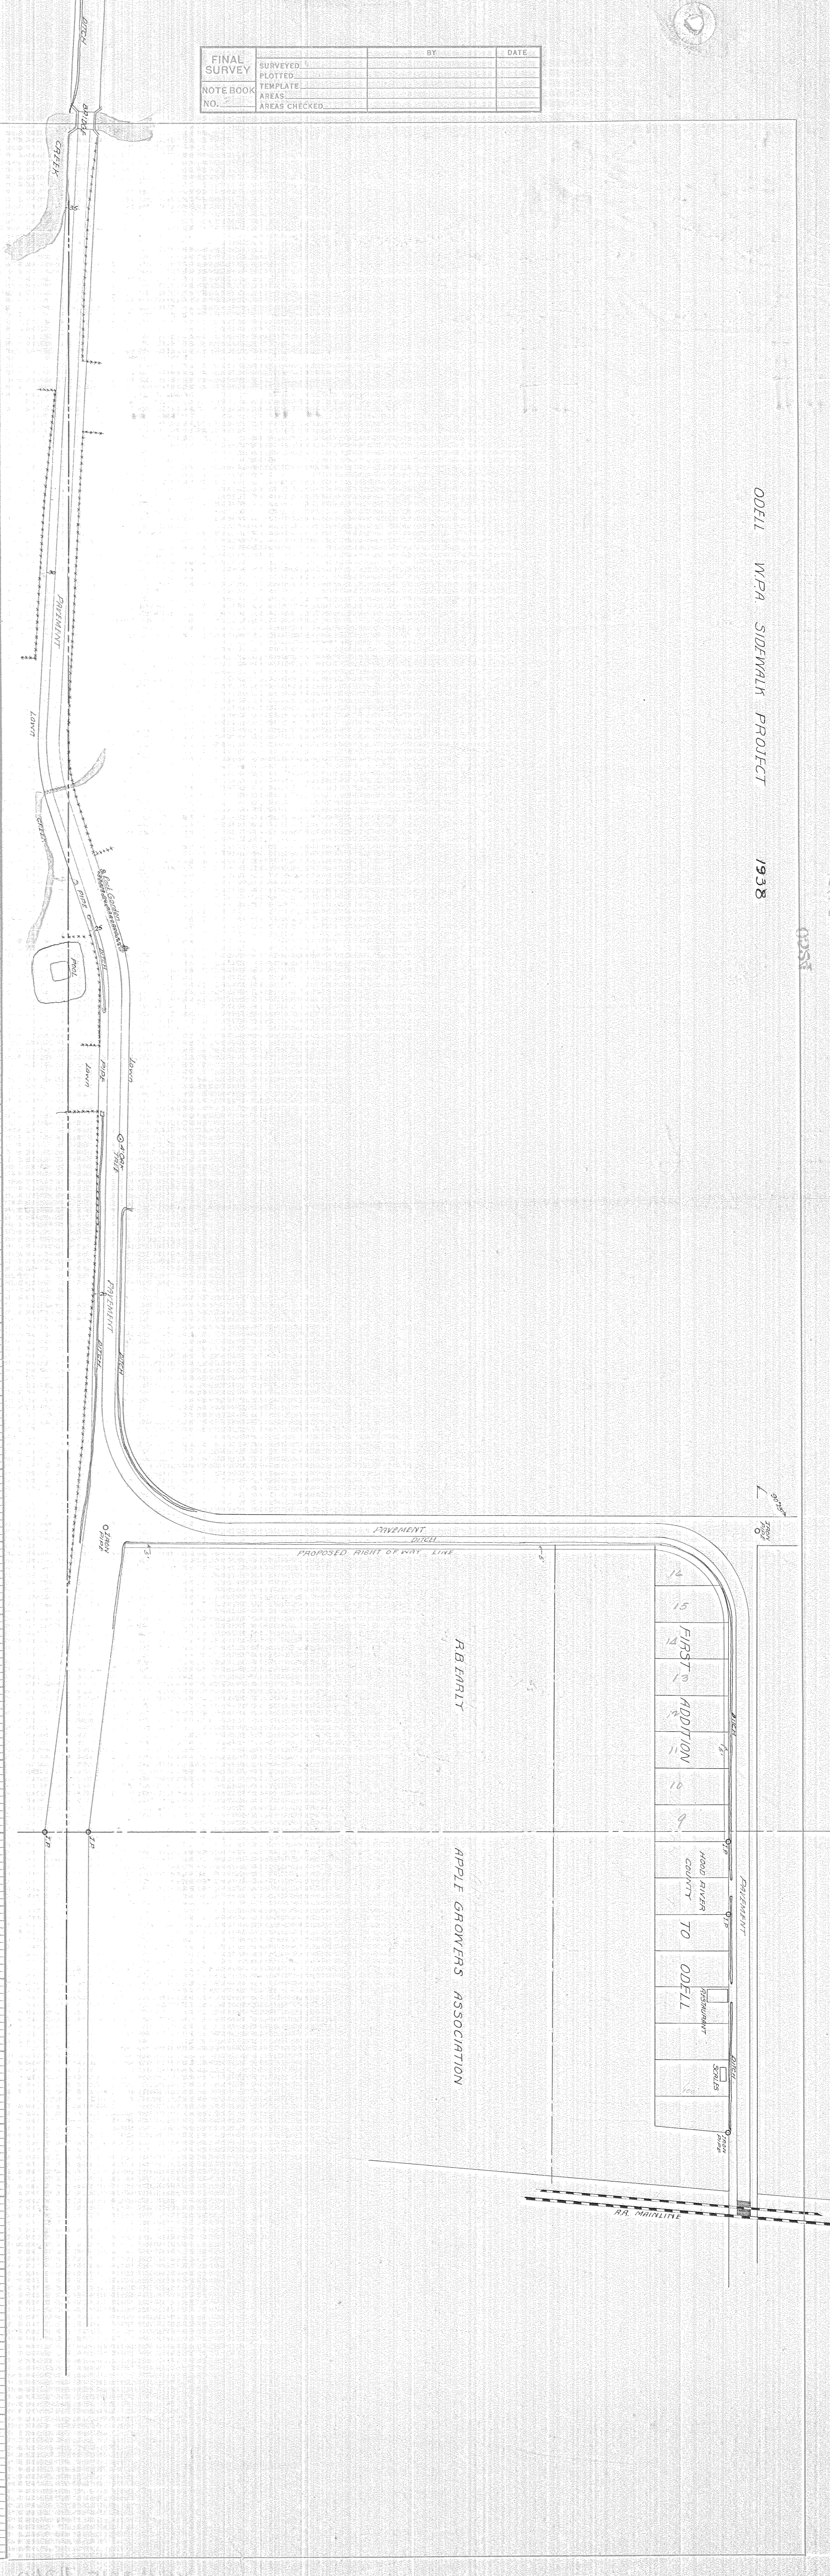


PLATE 2 - CROSS SECTION, O. R. & H. C. STANBARD THE PRECISION PAST CO., CHICAGO

0524