


#000

PLAT OF SECTION 6

TOWNSHIP 2 NORTH RANGE II EAST of WILLIAMETTE MER.
OCTOBER 1946

Deputy County Engr.

Scale 1 in = 200 ft.

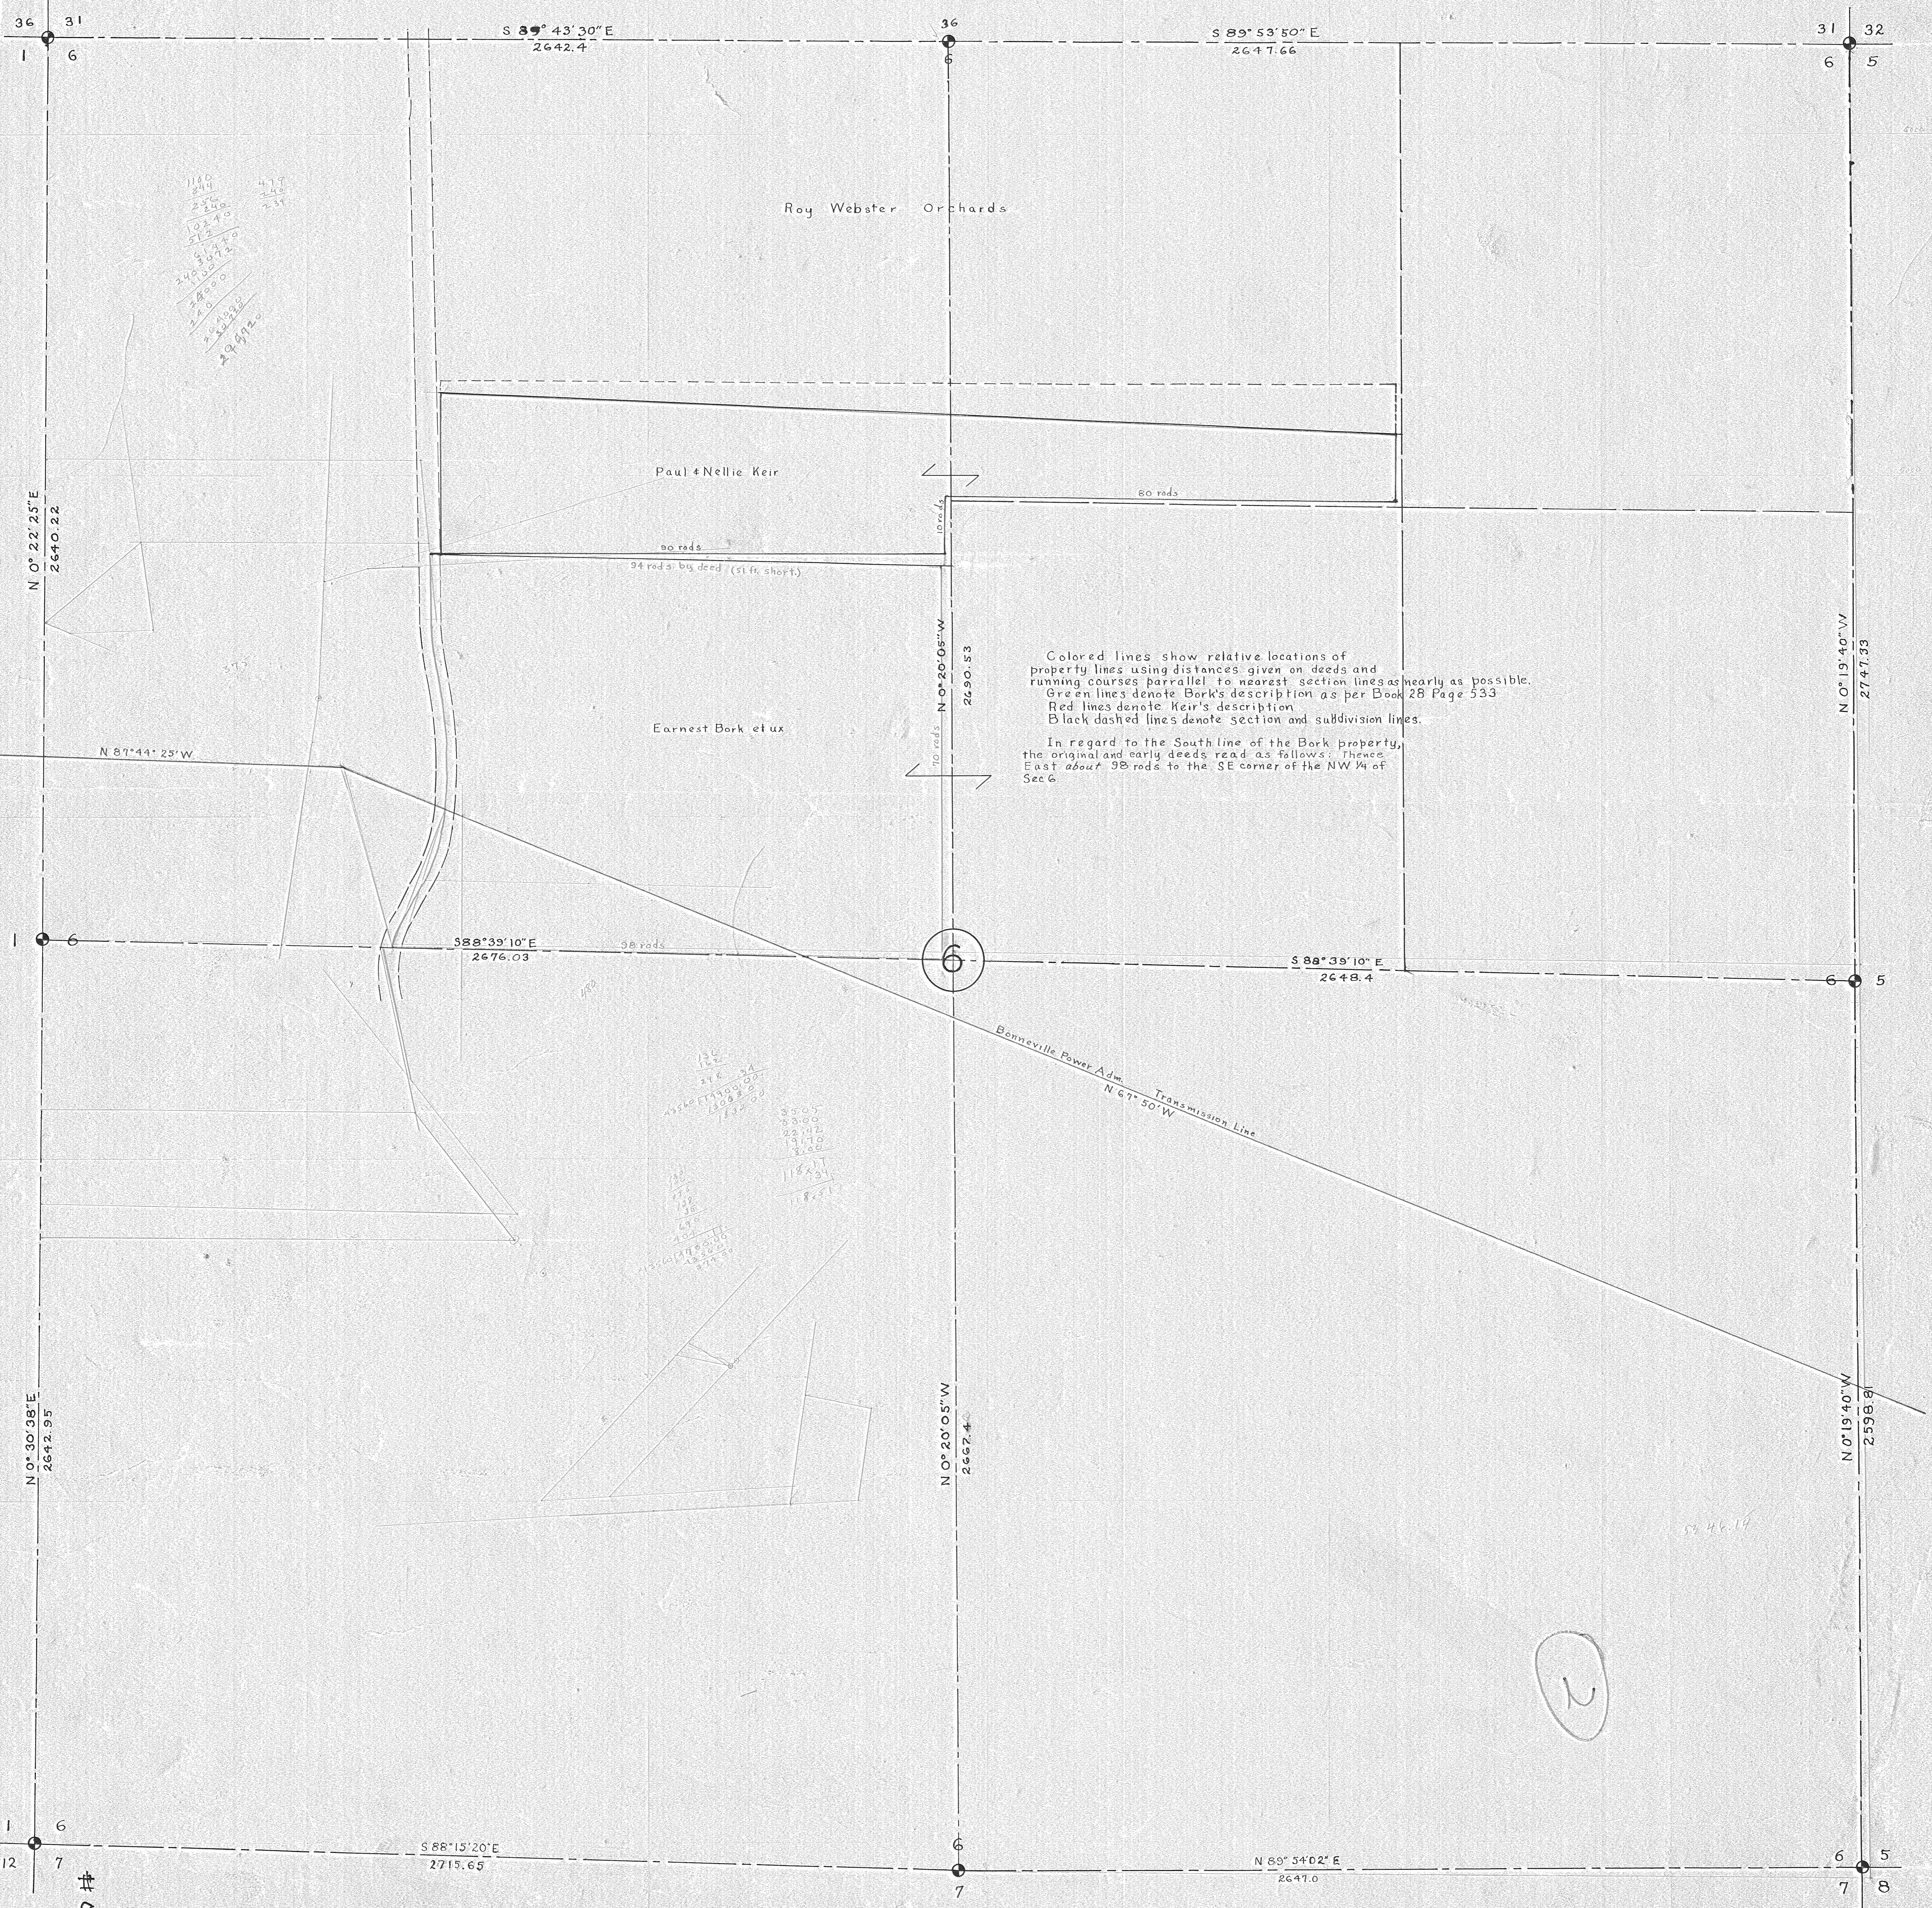

1140
244
220
192
512
340
280
240
200
160
120
80
40
0

120
110
100
90
80
70
60
50
40
30
20
10
0

Colored lines show relative locations of property lines using distances given on deeds and running courses parallel to nearest section lines as nearly as possible.
Green lines denote Bork's description as per Book 28 Page 533
Red lines denote Keir's description
Black dashed lines denote section and subdivision lines.

In regard to the South line of the Bork property, the original and early deeds read as follows: Thence East about 98 rods to the SE corner of the NW 1/4 of Sec 6.

6

2

#019