

See 18 to 27 E 11


Noted as south of south of south  
T. & H. R. E. D. P.

BUTTE CEMETERY.


County Road #159

Filed Feb'y. 8th, 1892, 8 o'clock A.M.

Handwritten notes and scribbles in the top right corner.

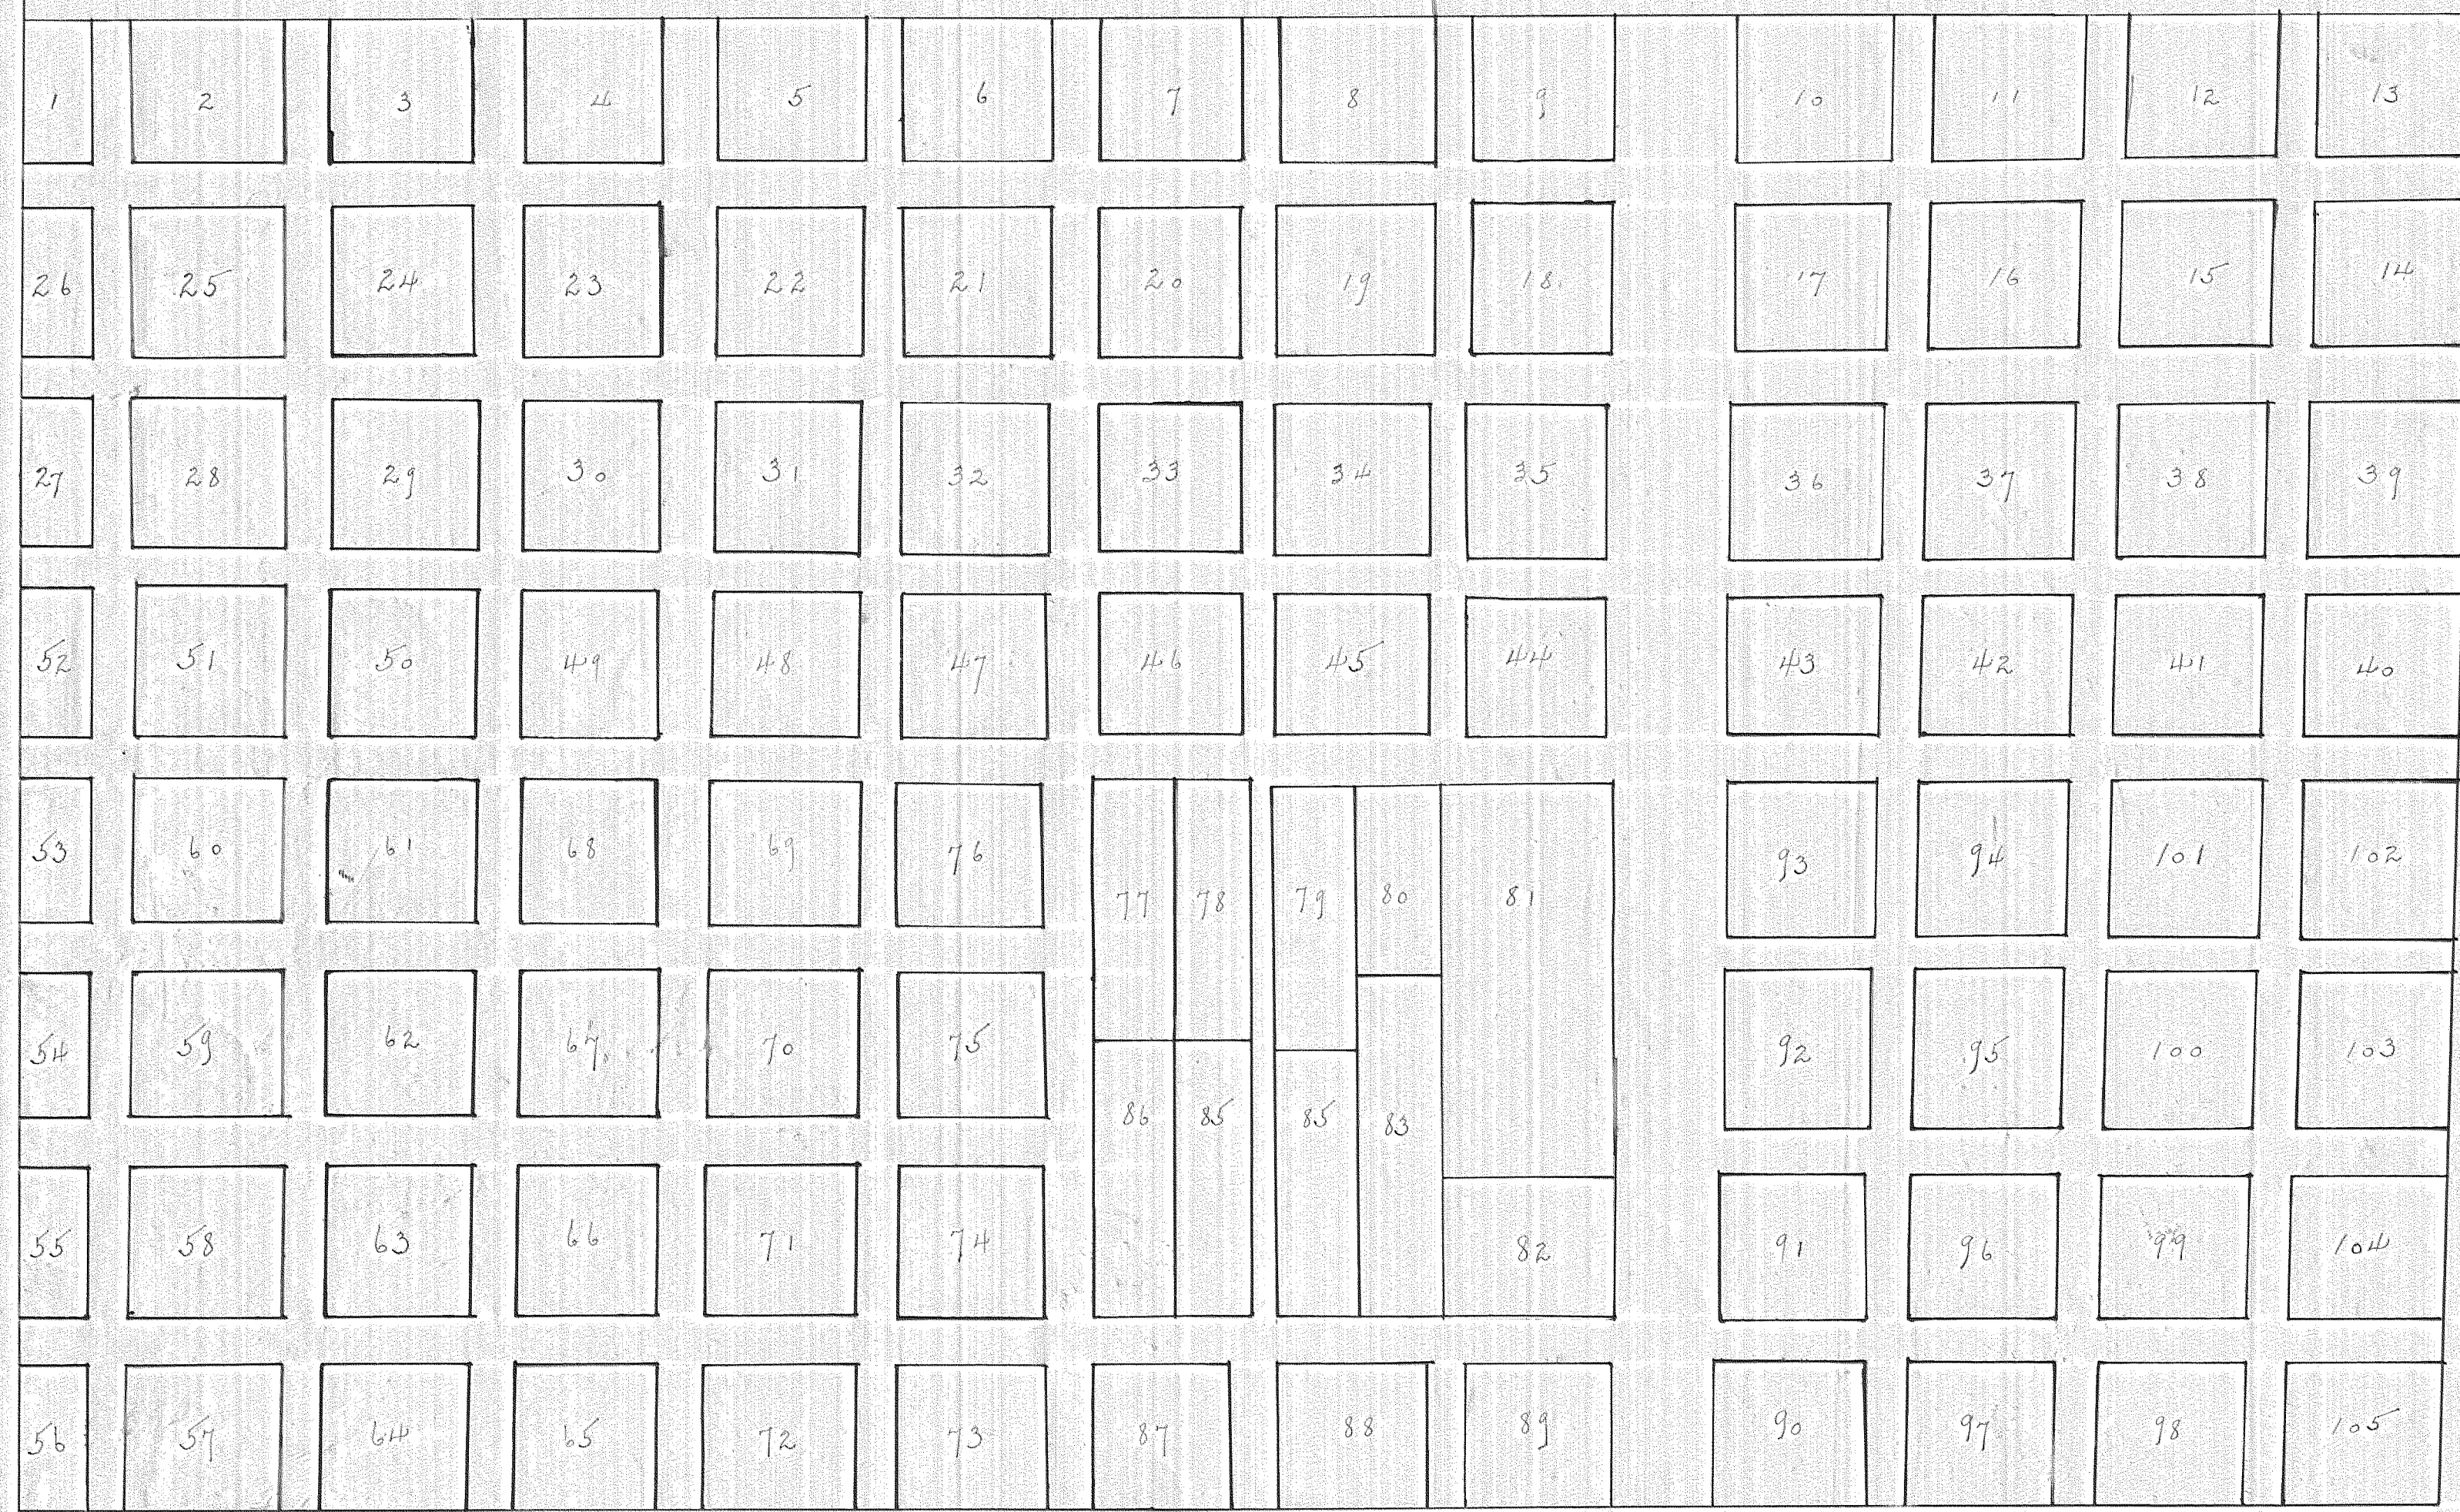

All streets 6 ft wide, except street between  
Lots 85 & 78 and 79 & 84 which is 4 ft wide  
and Driveway which is 16 ft wide.  
All Lots 20 ft X 20 ft except Lots numbered  
1, 26, 27, 52, 53, 54, 55 and 56 which are 8 X 20 ft  
and  
Lots 77 & 78 are 11 X 35 ft.  
Lots 85 X 86 " 11 X 37 "  
Lot 79 is 10 X 35 "  
Lot 84 is 10 X 37 "  
" 83 " 12 X 47 "  
" 80 " 12 X 25 "  
" 81 " 24 X 52 "  
" 82 " 20 X 24 "

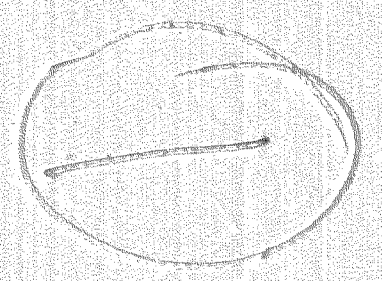

Scale of 20ft per inch