

PROPERTY OWNED BY - M.D. DOWNING

225'

STORE BUILDING
100' X 112'


208

105

PROPERTY LEASED BY
STANDARD OIL CO.

PROPERTY LEASED BY - MERLE EASTON

Brookside Drive

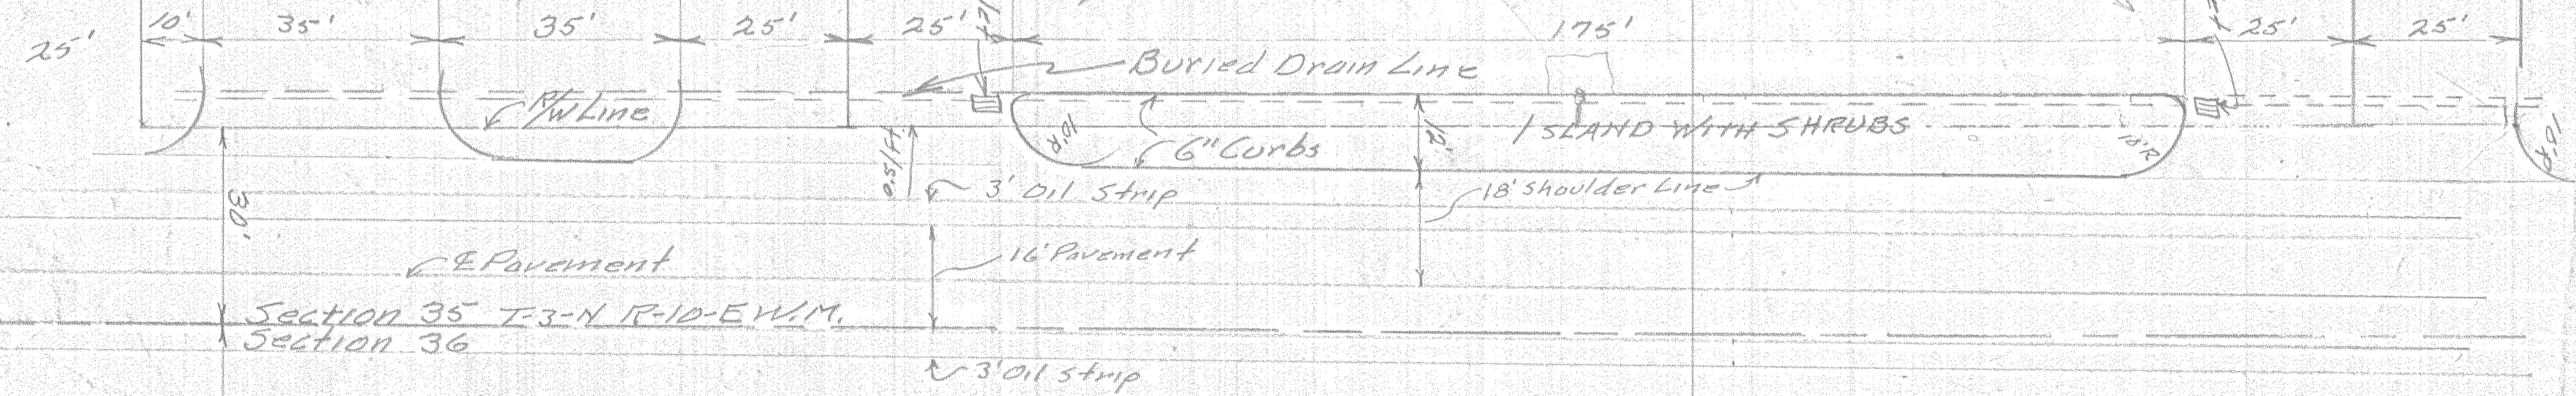

ACCESS ENTRANCES

LAYOUT

APPLIED BY

BY

BY

Scale 1"=20'

Date Aug. 3, 1955
Drawn By: Merle Easton
Co. Engineer

REGISTERED
Jan 18, 1958

0796

2-281