


TOPOG SHEET OF THE PROPOSED  
 BRIDLEMILE SUBDIVISION  
 W 1/2 SW 1/4 SW 1/4 SEC 35 T3N R10E WM  
 HOOD RIVER COUNTY OREGON



**LEGEND**

SCALE: 1in = 50ft  
 CONTOUR INTERVAL: 1ft  
 T = TELEPHONE LINE  
 P = POWER LINE  
 WATER LINE       
 ASSUMED ELEV. AT STA. 0+00 = 500.0ft  
 BELMONT ROAD HAS A 60ft R/W  
 PROPERTY LINE EAST SIDE - - - - -

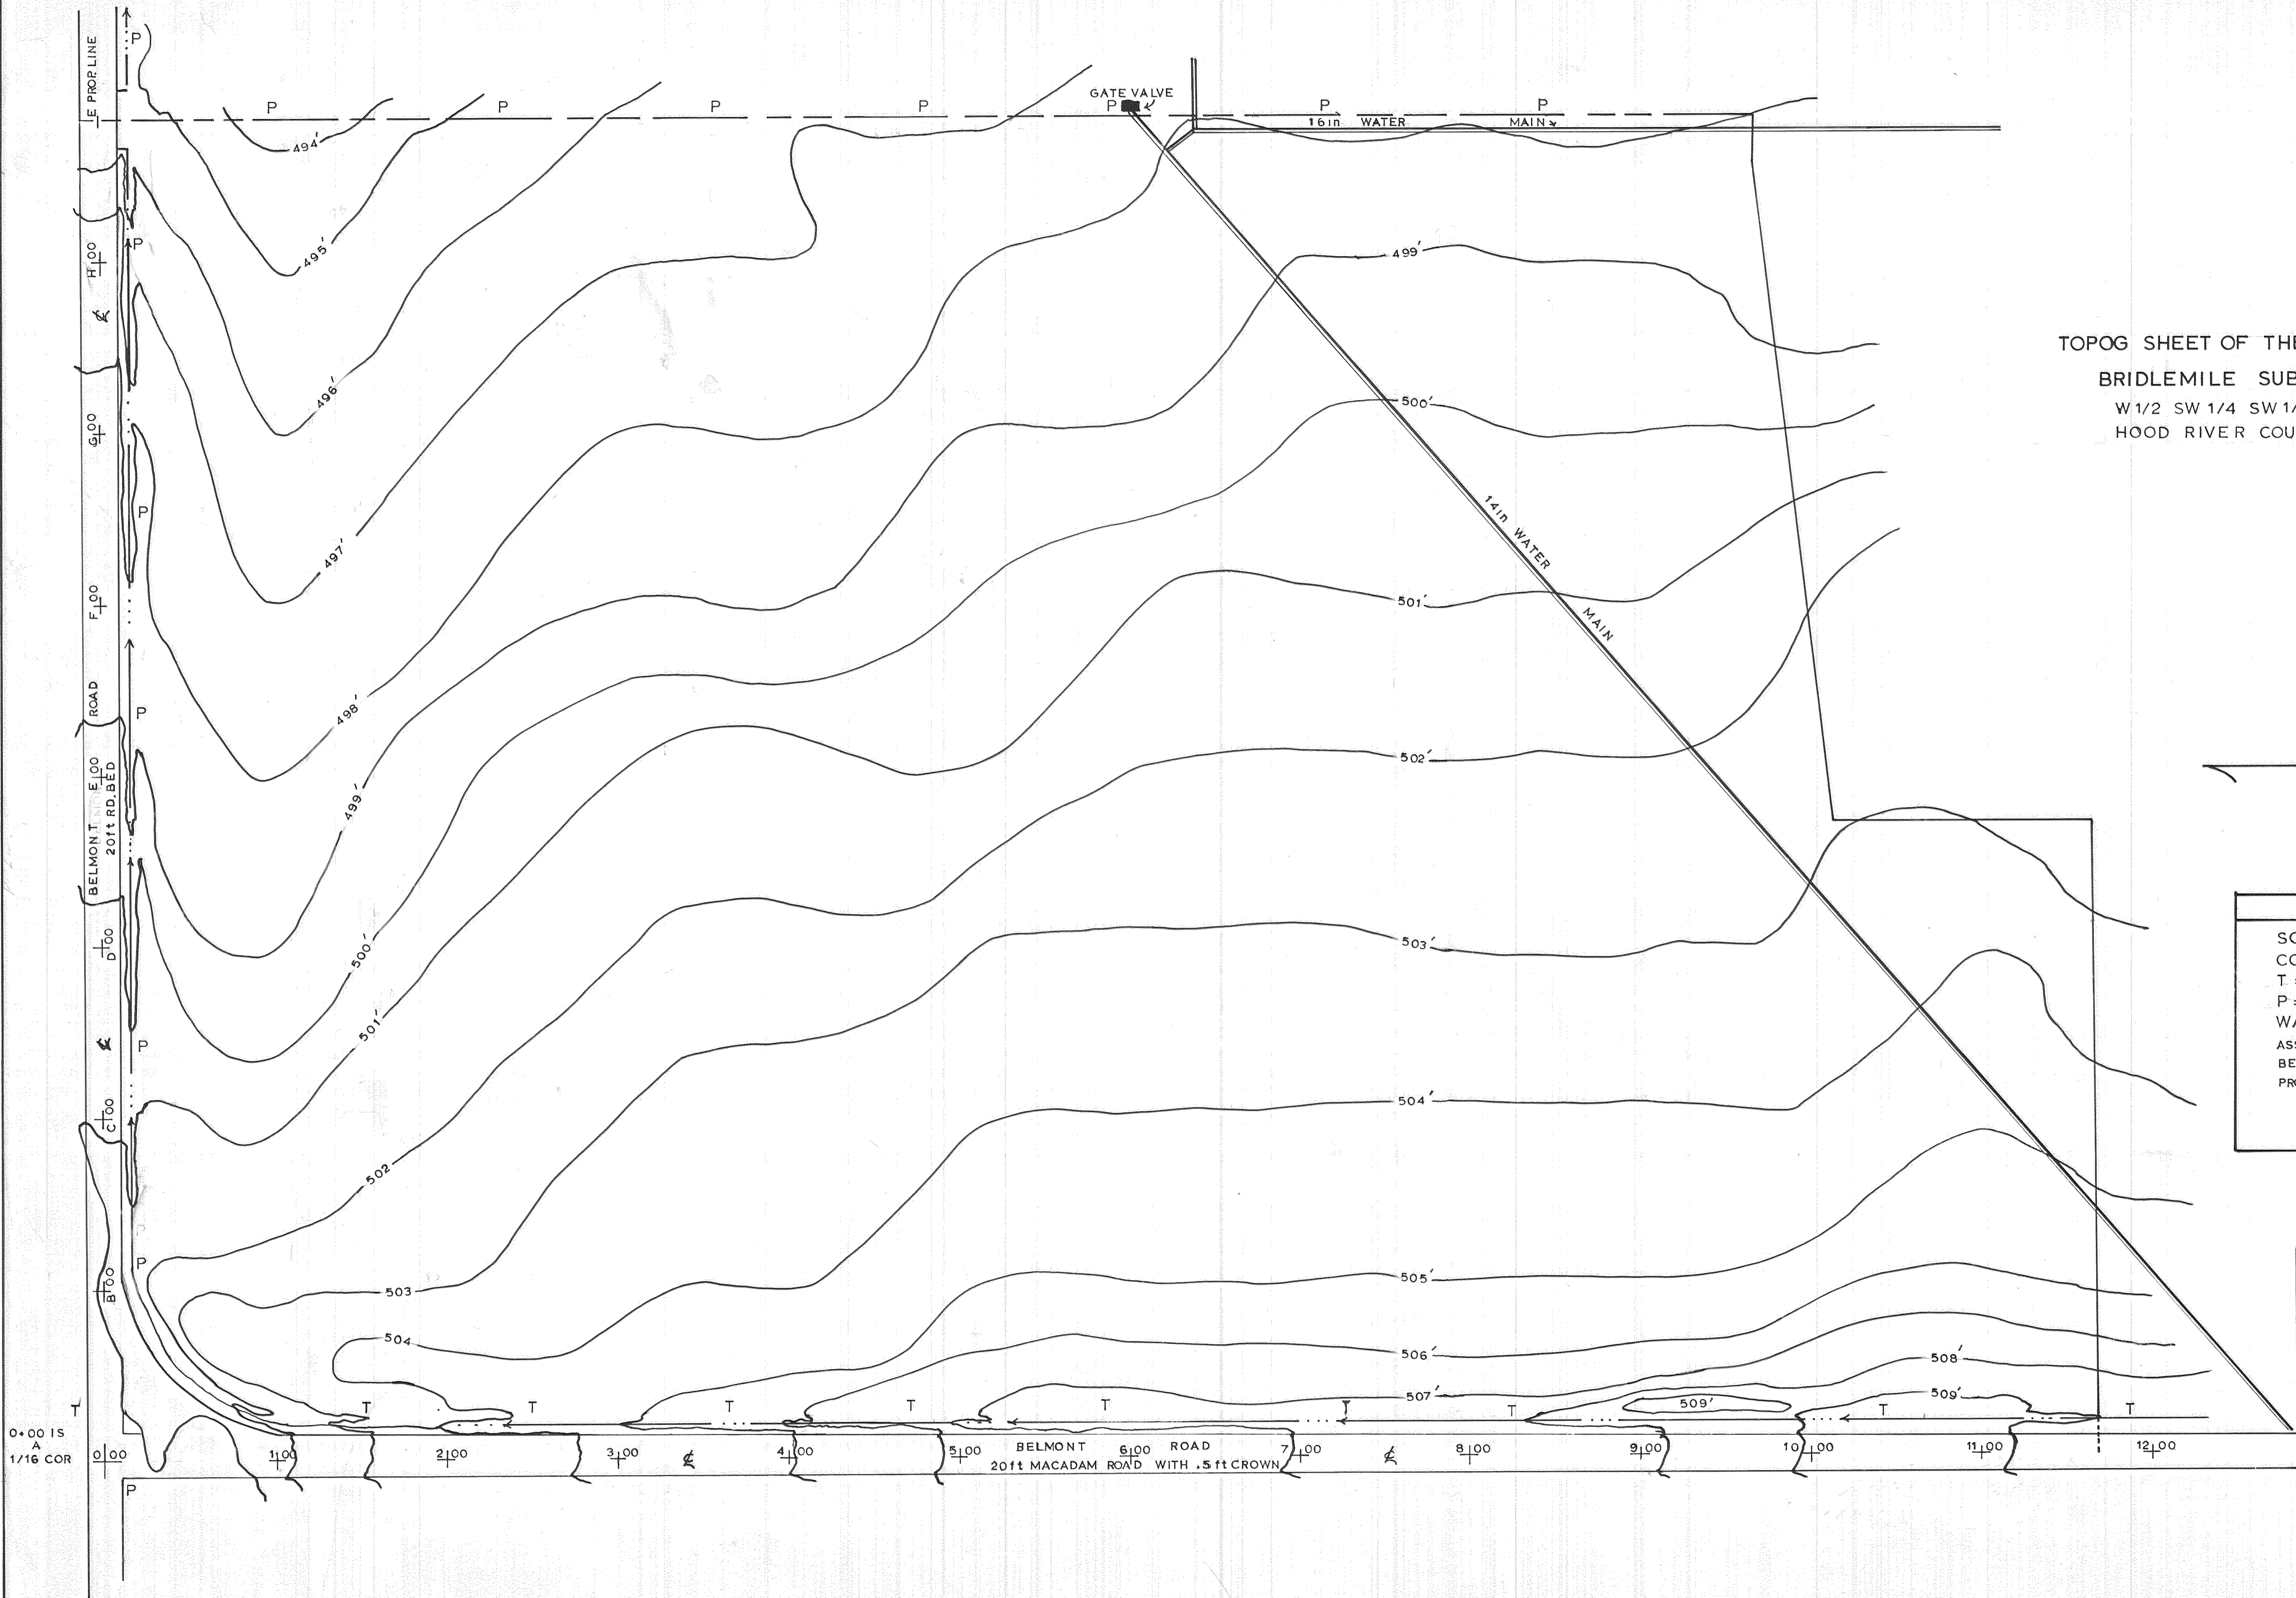

0+00 IS A 1/16 COR  
 0+00 1+00 2+00 3+00 4+00 5+00 BELMONT ROAD 6+00 ROAD 7+00 8+00 9+00 10+00 11+00 12+00  
 BELMONT ROAD 20ft MACADAM ROAD WITH .5ft CROWN

35 2 SEC  
 34 3 COR



0800

#2-032