


DATE \_\_\_\_\_  
 BY \_\_\_\_\_  
 SURVEYED \_\_\_\_\_  
 FINAL SURVEY \_\_\_\_\_  
 NOTE BOOK \_\_\_\_\_  
 AREAS CHECKED \_\_\_\_\_


DATE \_\_\_\_\_  
 BY \_\_\_\_\_  
 ORIGINAL SURVEYED \_\_\_\_\_  
 SURVEY PLOTTED \_\_\_\_\_  
 NOTE BOOK \_\_\_\_\_  
 AREAS CHECKED \_\_\_\_\_

COLUMBIA RIVER HIGHWAY

CLARK'S SUBDIVISION NO. 2  
 CASCADE LOCKS  
 SCALE: 1 in. = 100 ft.

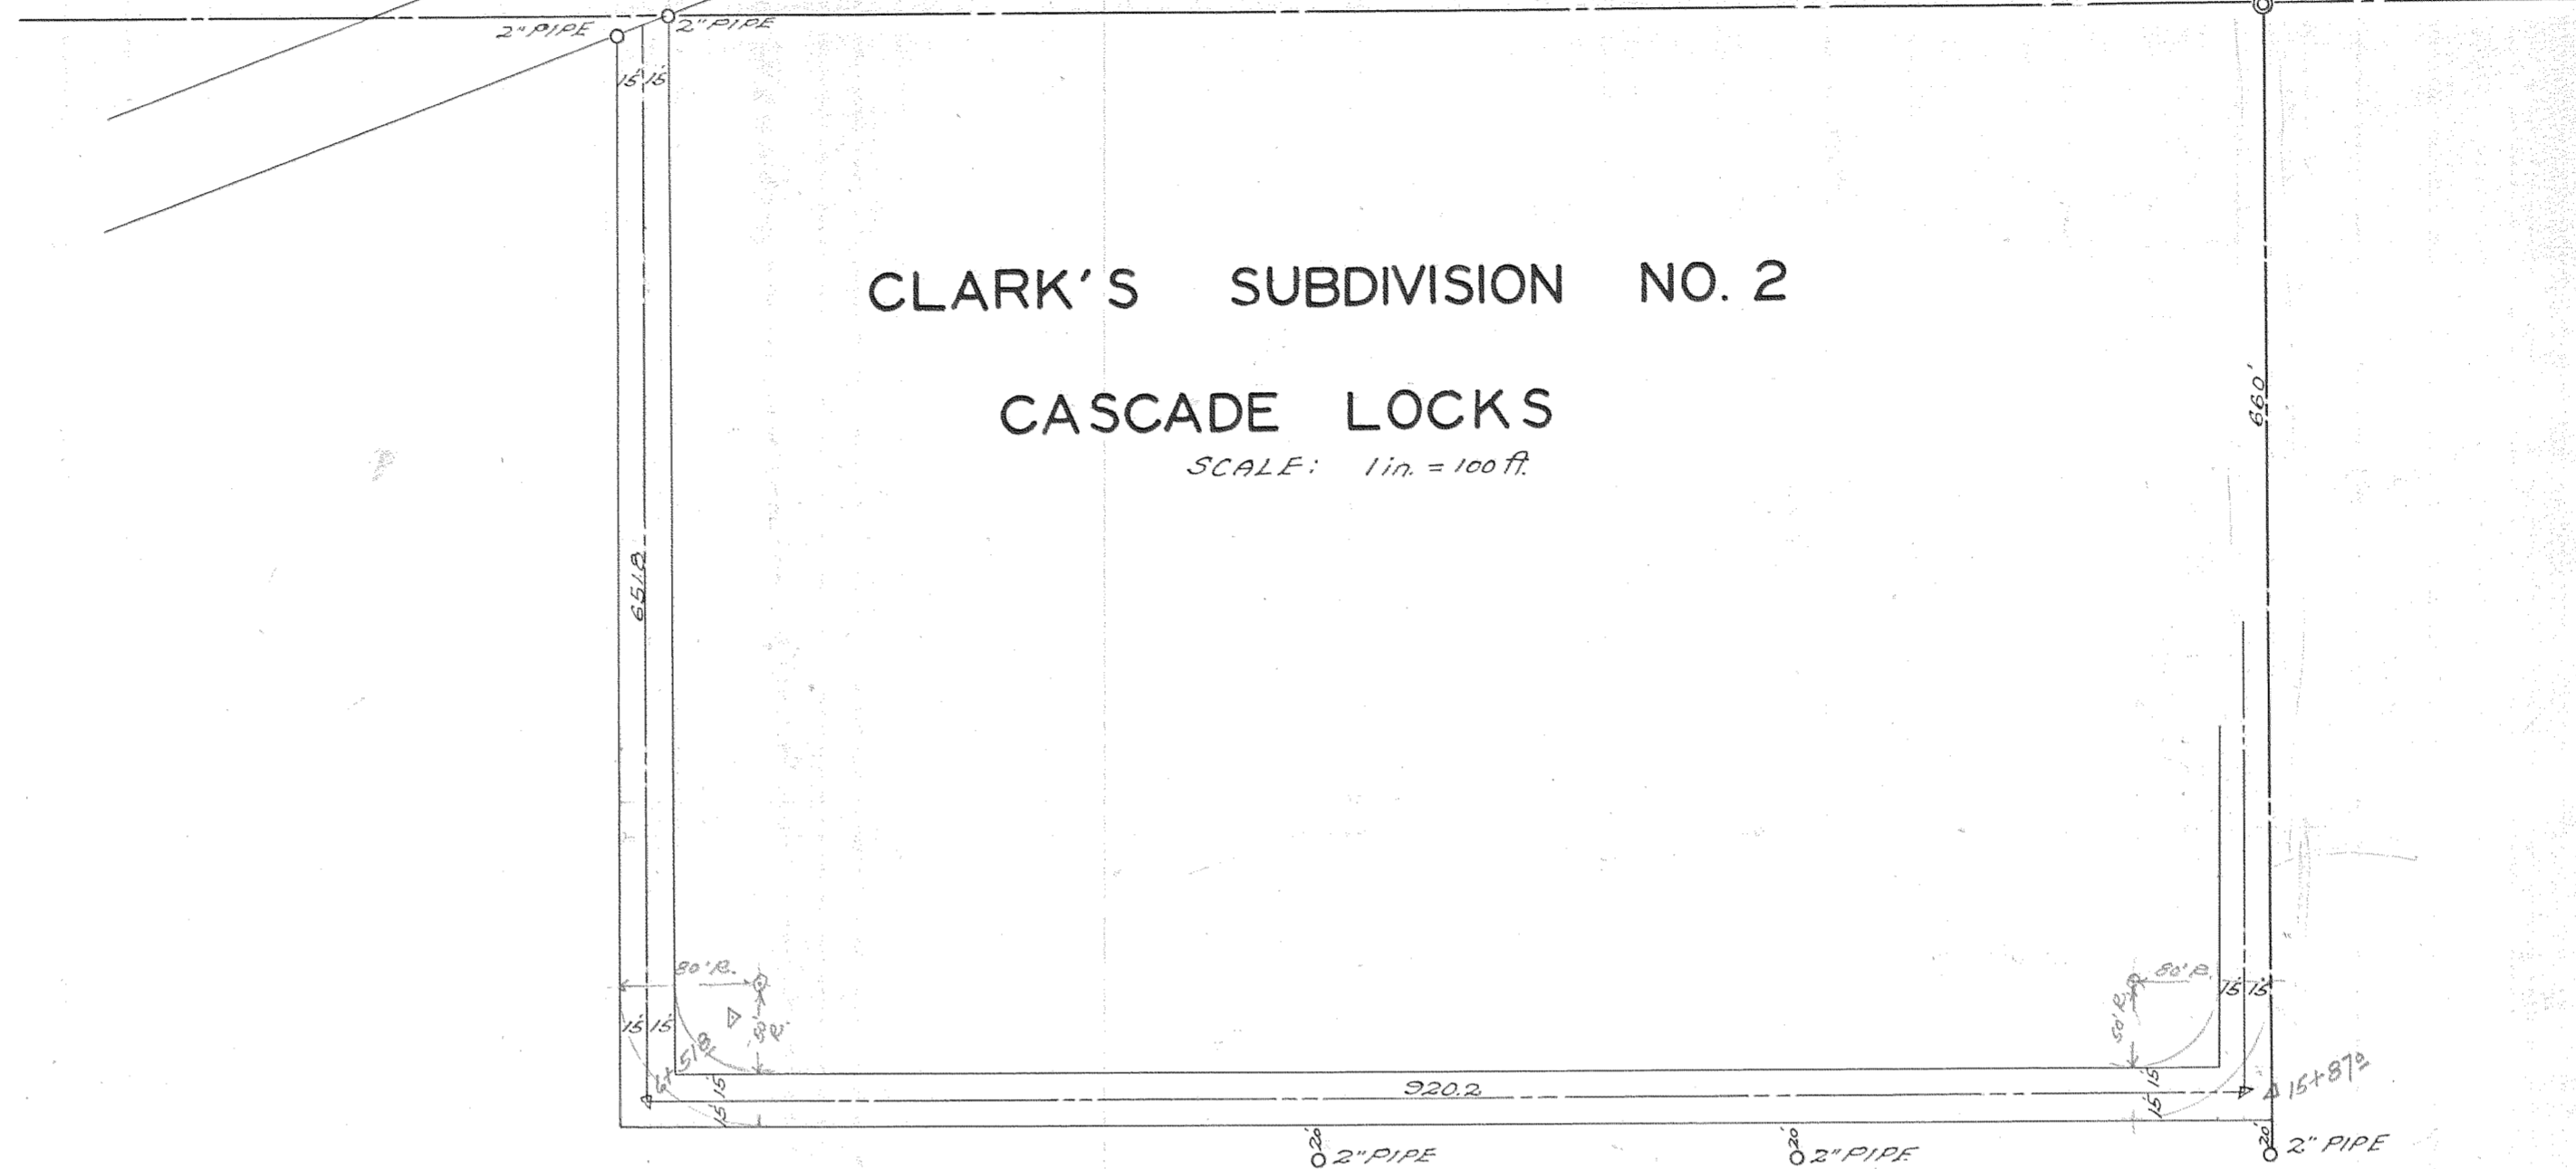

PROFILE  
 SCALE: Hor. 1 in. = 100 ft.  
 Vert. 1 in. = 10 ft.

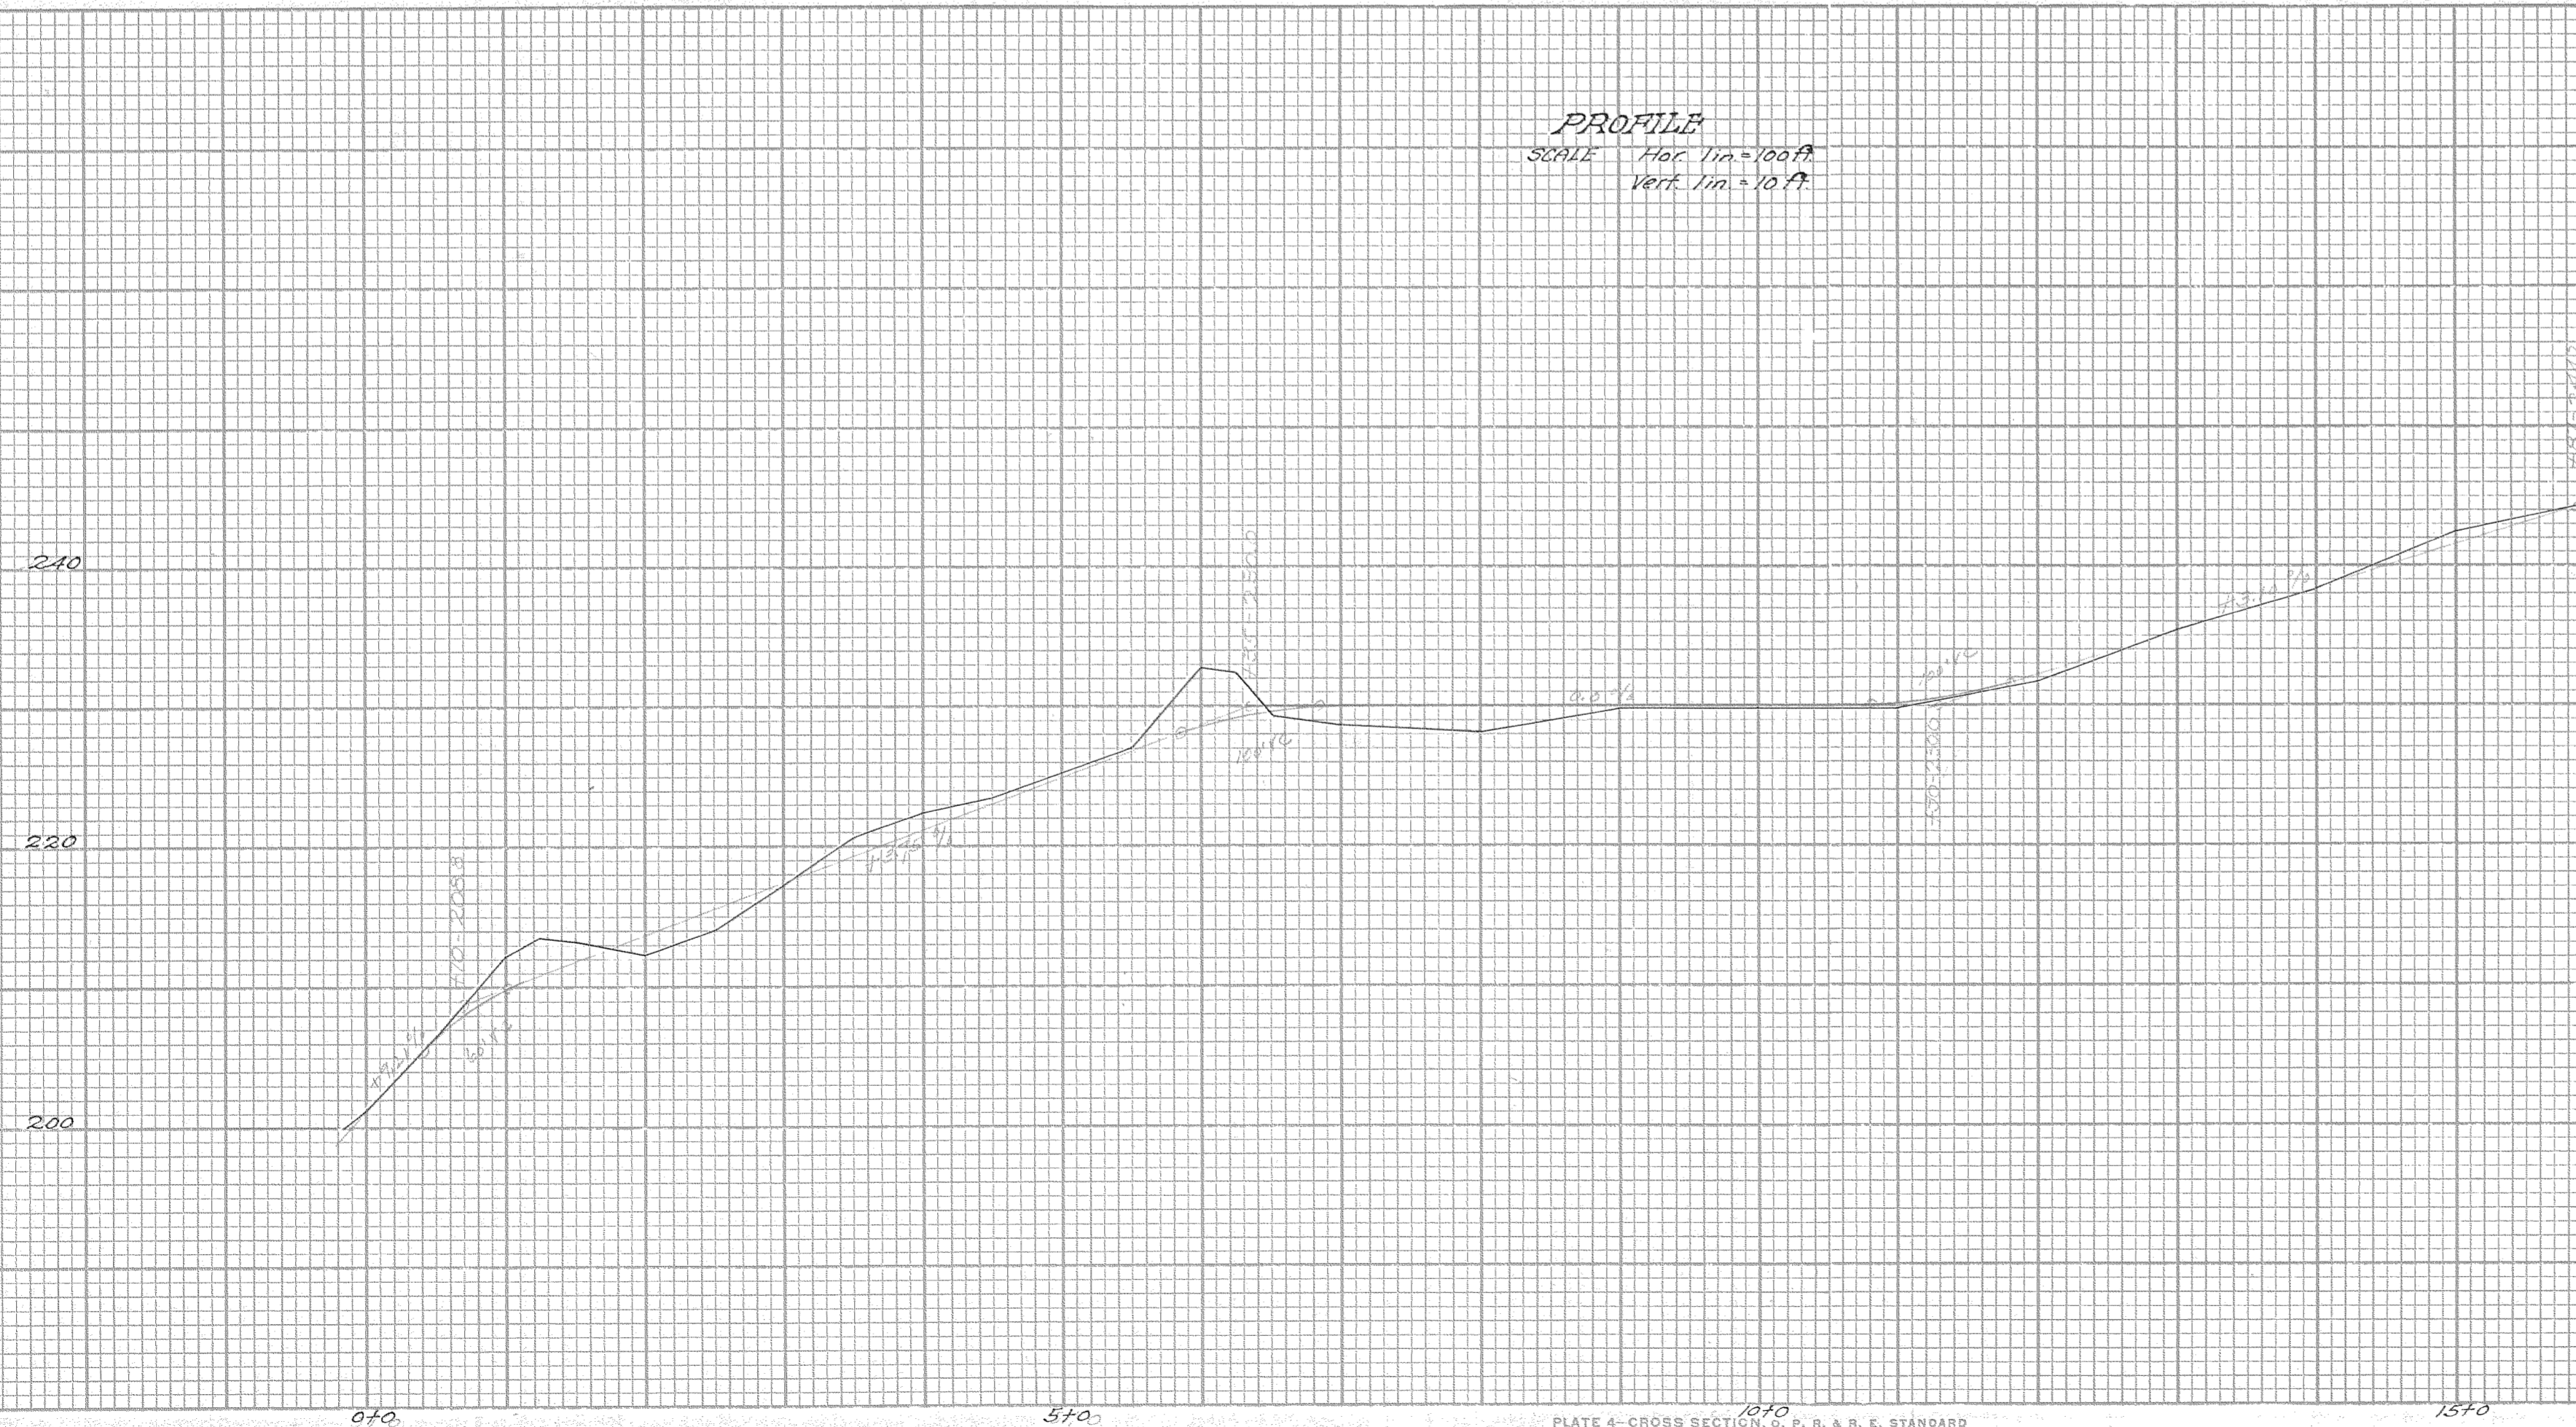

EX. 101 C.T.	210	EX. 102 C.T.	210
