


PLAN OF MARKET ROADS 8 & 9 IMPROVEMENT

Scale: 1 in = 100 ft
 County Engr's Office
 Improved: J.K. Scott
 Market Road Engr.

PROFILE OF TUCKER GRADE

Scale: 1 in. Vert. = 20 ft.
 1 in. Horiz. = 100 ft.

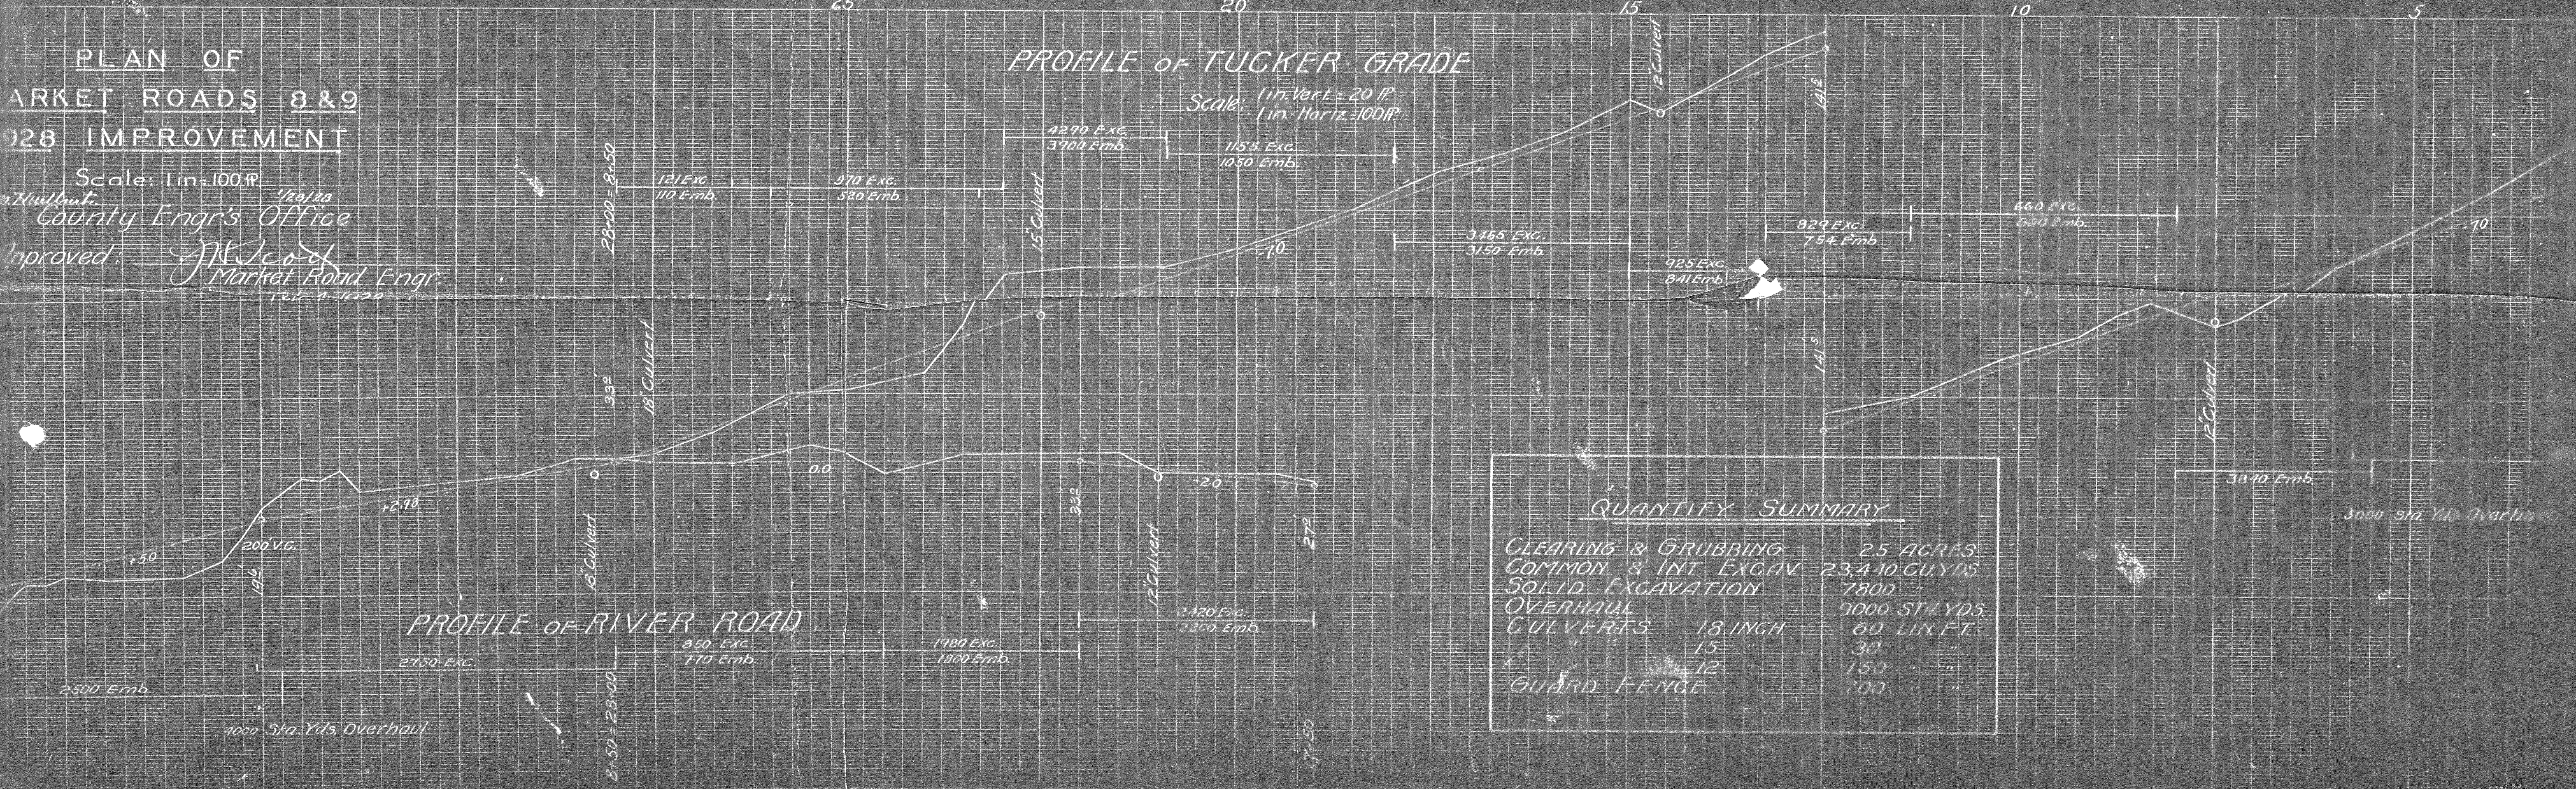

QUANTITY SUMMARY

CLEARING & GRUBBING	25 ACRES
COMMON & INT EXCAV	23,440 CU YDS
SOLID EXCAVATION	7800
OVERHAUL	9000 STA YDS
CULVERTS	18 INCH 60 LIN FT
	15 " 30 "
	12 " 150 "
GUARD FENCE	700 "