


IN THE SW 1/4 SEC. 25, T3N, R10E, W.M.  
CITY OF HOOD RIVER

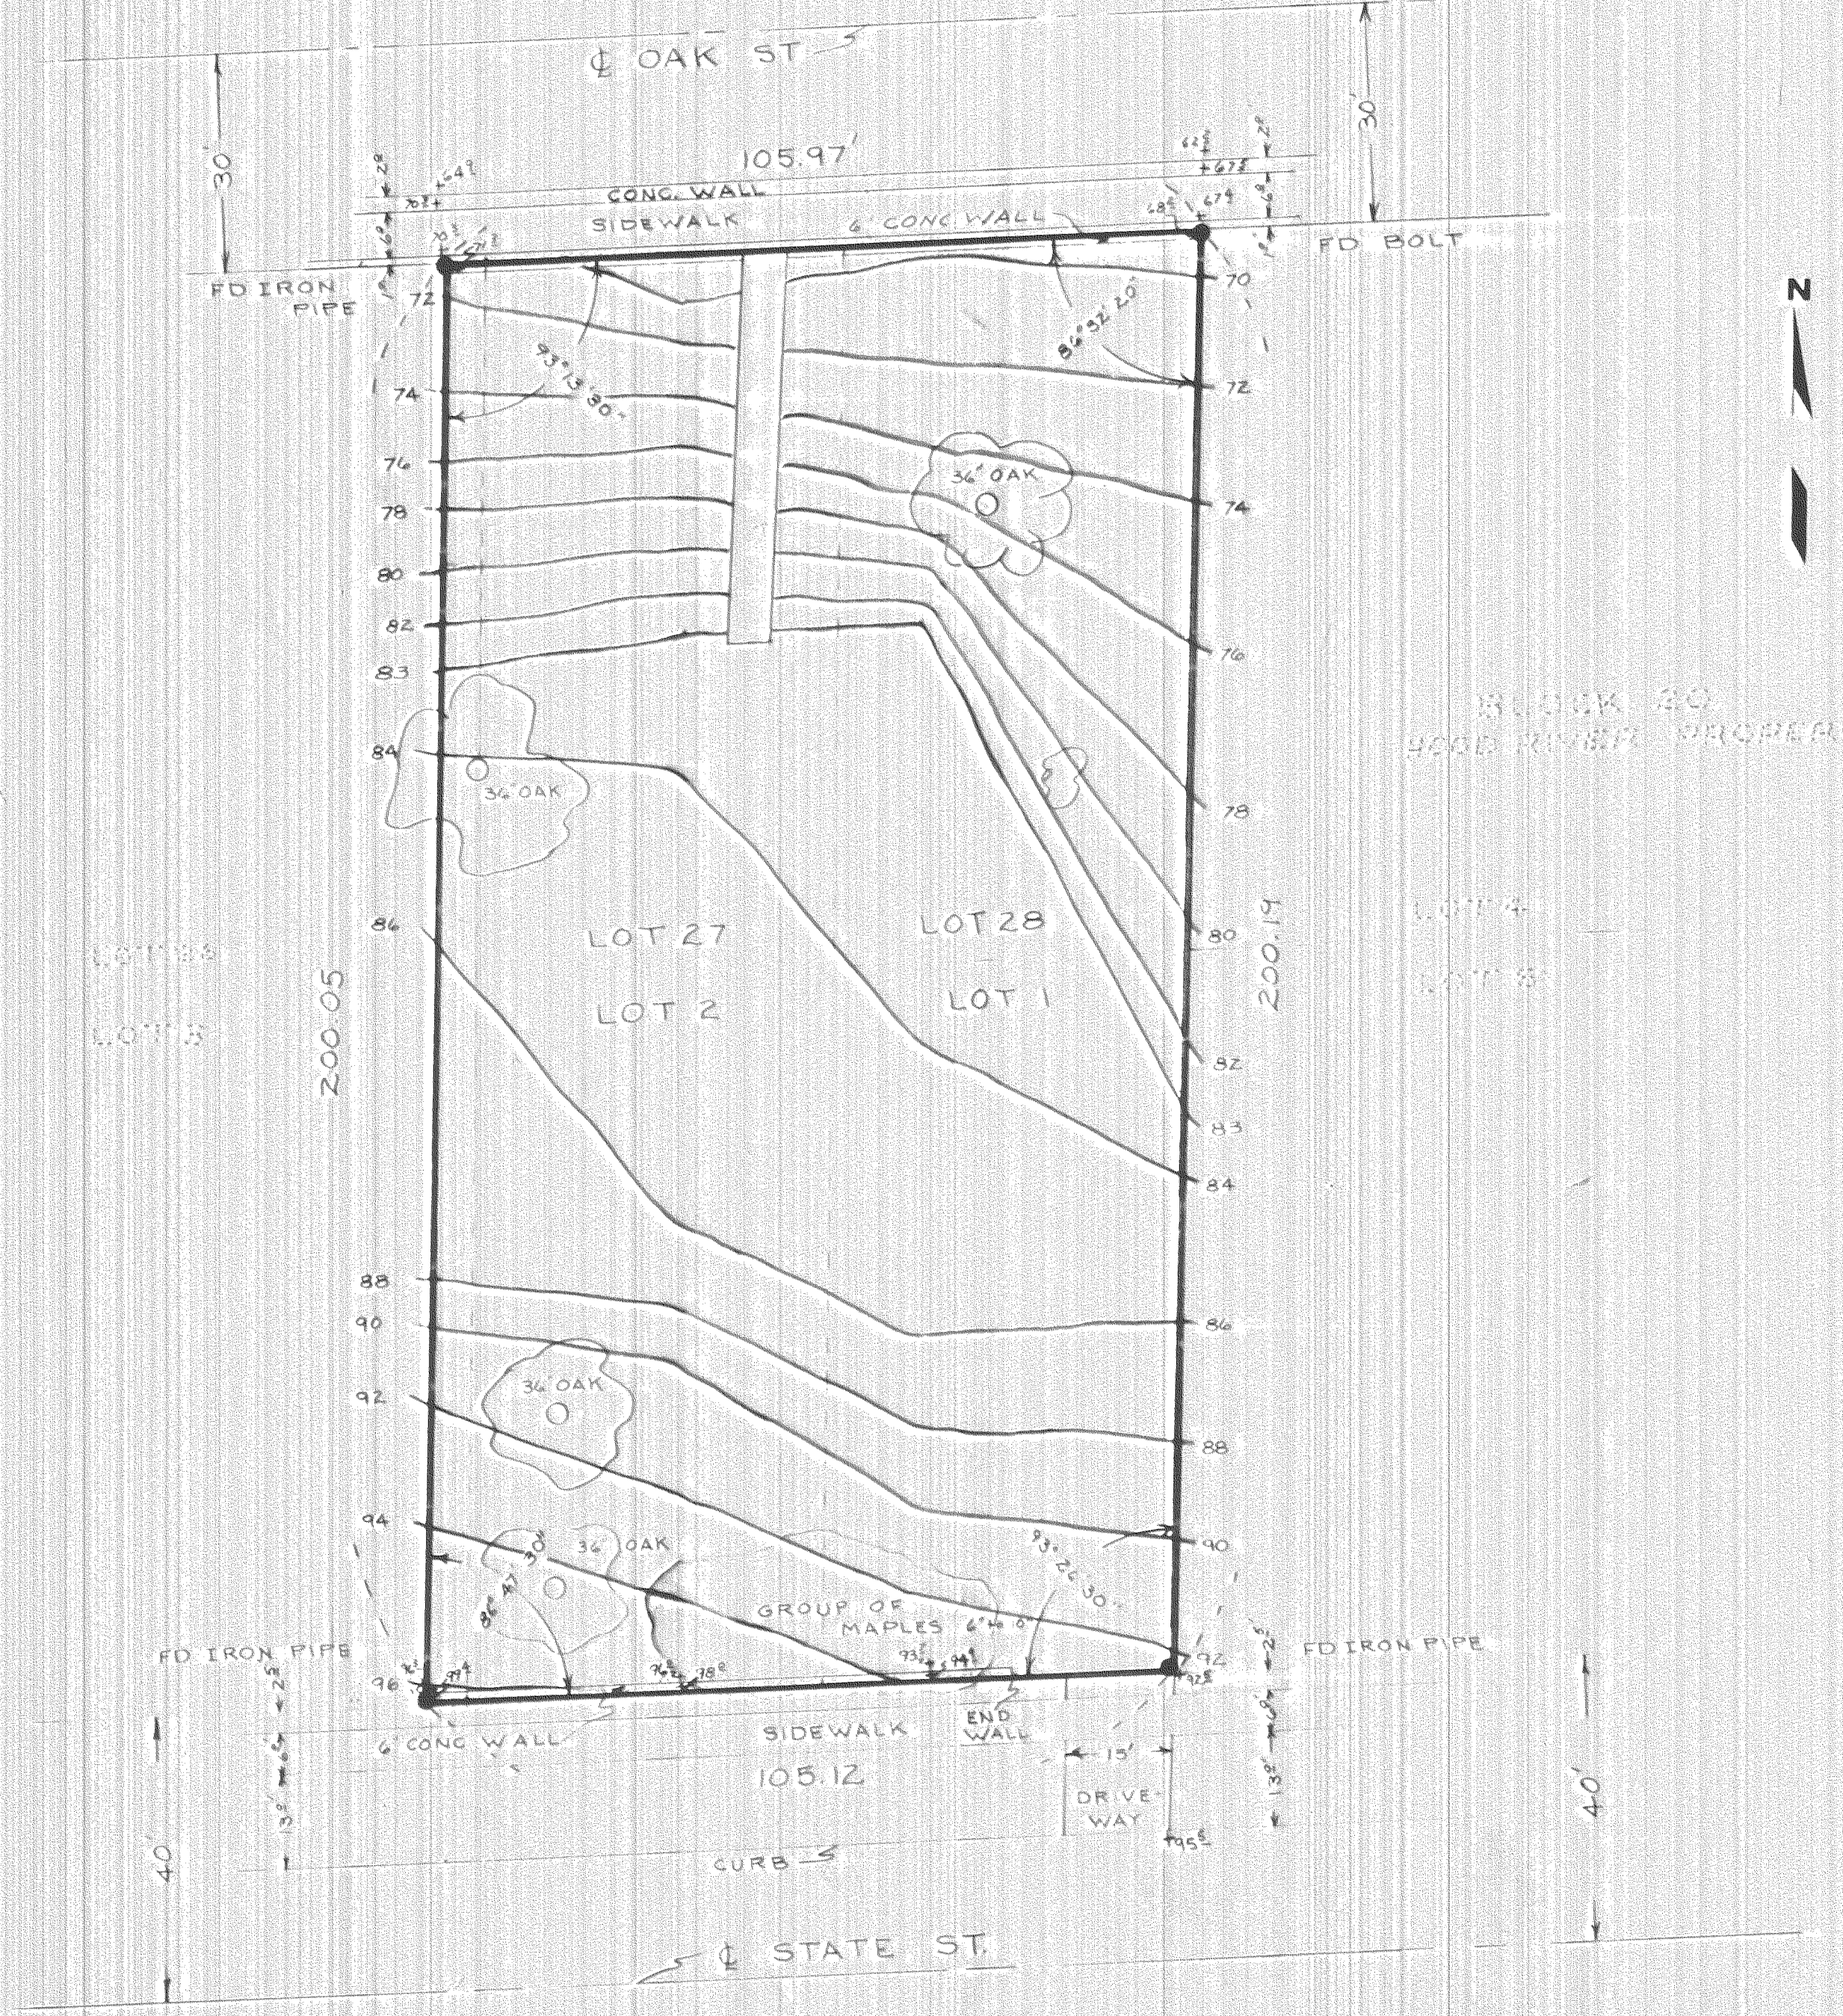

BLOCK 20  
WALLOPA

BLOCK 20  
HOOD RIVER, OREGON

**FILED**

NOV 5 1971  
*Carol Ann Elberg*  
COUNTY SURVEYOR  
DEPUTY

REGISTERED  
OREGON  
LAND SURVEYOR

JULY 17, 1970  
ANTHONY G. KLEIN  
932

#20

SURVEY FOR  
UNITED TELEPHONE  
HOOD RIVER

No. 8 Fourth Street  
Hood River, Oregon 97031

**Dielschneider Associates Inc**  
Engineering Surveying Data Processing

Date	10/12/71
Drawn	A. KLEIN
Survey	J.R.
Design	
Checked	A. KLEIN
Approved	
Scale	1" = 20'
Project No.	71271
Sheet No.	



November 3, 1971

SEC. 25, 3N10E

FIELD NOTES:

FOR: United Telephone Company of the Northwest; Project #71271  
a survey of Lots 1, 2, 27, 28 and the East six (6) feet  
of Lots 3 and 26 of Block 1, Waucoma Addition to the City  
of Hood River, Hood River County, Oregon.

CREW: Anthony Klein - Party Chief  
Jim Robinson - Instrumentman  
Leroy Daley - Chainman


DATE COMPLETED: October 12, 1971

Mr. Ted Brown of United Telephone Company requested that we  
establish the boundary and topo Lot as described above.

The County and City survey records were researched and all  
available information obtained.

All corners found and established during the course of this  
survey together with measured angles and distances are shown on  
the attached map, which by reference is a part hereof.

Signed Anthony C. Klein  
Anthony C. Klein  
Oregon Registered Land Surveyor  
No. 932

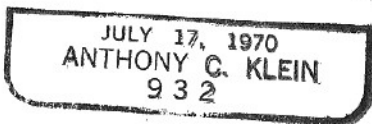

FILED

NOV 5 1971  
Carl Van Elsberg  
COUNTY SURVEYOR  
By \_\_\_\_\_  
DEPUTY