



No. 8 Fourth Street  
Hood River, Oregon 97031

**Dielschneider Associates Inc**  
Engineering Surveying Data Processing

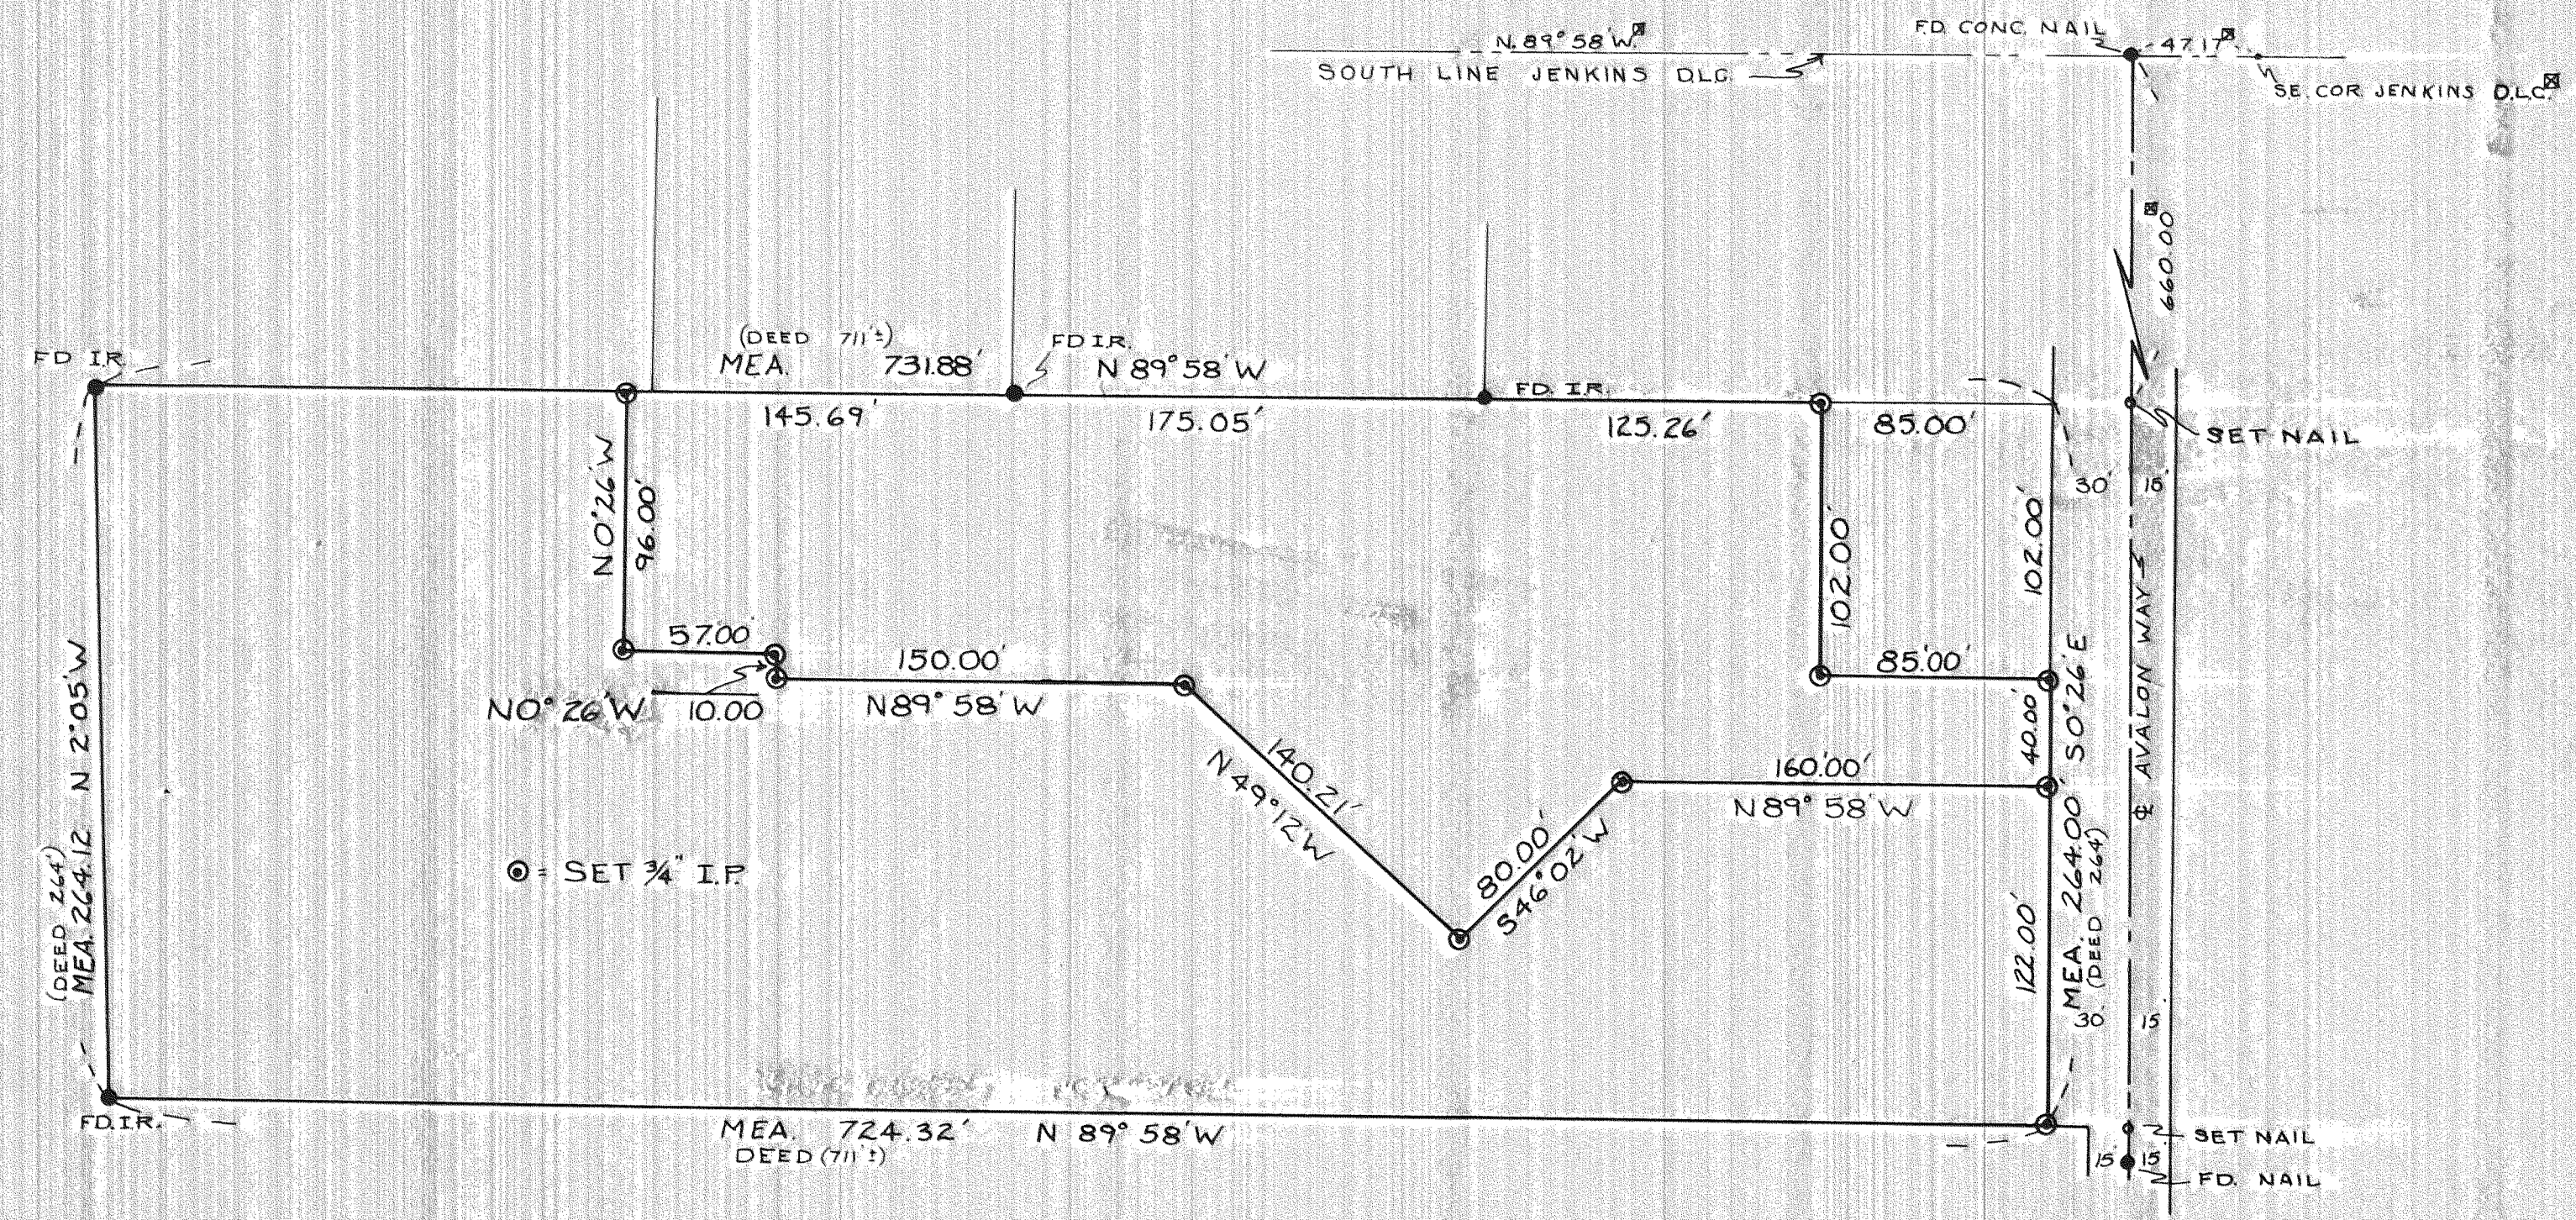

⊙ = SET 3/4" I.P.

☒ FROM TENNESON SURVEY  
DATED 12-26-68

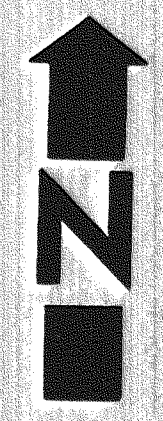

A PORTION OF THE  
S.E. 1/4, SEC. 35,  
T3N, R.10E, WM

Date	9-27-71
Drawn	A. KLEIN
Survey	ROBINSON
Design	
Checked	
Approved	
Scale	1" = 60'
Project No.	71268
Sheet No.	

**1**

**FILED**

NOV 5 1971  
*Charles Van Elberg*  
COUNTY SURVEYOR  
DEPUTY

REGISTERED  
OREGON  
LAND SURVEYOR

*Anthony C. Klein*  
JULY 17, 1970  
ANTHONY C. KLEIN  
932

#30

SURVEY FOR  
AMERICAN VILLAGE APARTMENTS  
SALEM, OREGON

DRUG #1151 8-510



Engineering


Surveying

Data Processing

# Dielschneider Associates Inc

No. 8 Fourth St. Hood River, Oregon 97031

Phones: Hood River 503/386-2912, The Dalles 503/296-3721

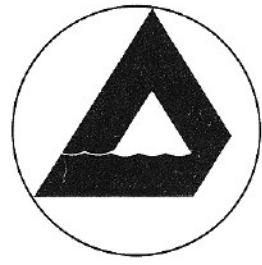

November 3, 1971

### FIELD NOTES:

FOR: American Village Apartments; project #71268, a parcel of land in the Northwest one-quarter of the Southeast one-quarter of Section 35, Township 3 North, Range 10 East of the Willamette Meridian, Hood River, Oregon.

CREW: Anthony Klein - Party Chief  
Jim Robinson - Instrumentman  
Leroy Daley - Chainman

DATE COMPLETED: September 27, 1971

On September 10, 1971 Mr. Dale Decker of American Village Apartments requested that the boundary of a parcel of land being purchased by him be surveyed.

He furnished us with a copy of the preliminary title report issued by Pioneer National Title Insurance Company. It was also requested that a described meander line be laid out and the angle points be set with iron pipes.

The county surveyors records were researched and several surveys in that area were found. One by Tenneson Engineering Corporation, which encompassed the general area, was used.

The centerline of Avalon Way was established according to points found.

All corners found and established during the course of this survey together with measured angles and distances are shown on the attached map, which by reference is a part hereof.

Signed Anthony C. Klein  
Anthony C. Klein  
Oregon Registered Land Surveyor  
No. 932

REGISTERED  
OREGON  
LAND SURVEYOR

JULY 17, 1970  
ANTHONY C. KLEIN  
932

# FILED

NOV 5 1971  
Carol Van Elsberg  
COUNTY SURVEYOR

By \_\_\_\_\_  
DEPUTY