



VICINITY MAP
SCALE: 1in=100ft

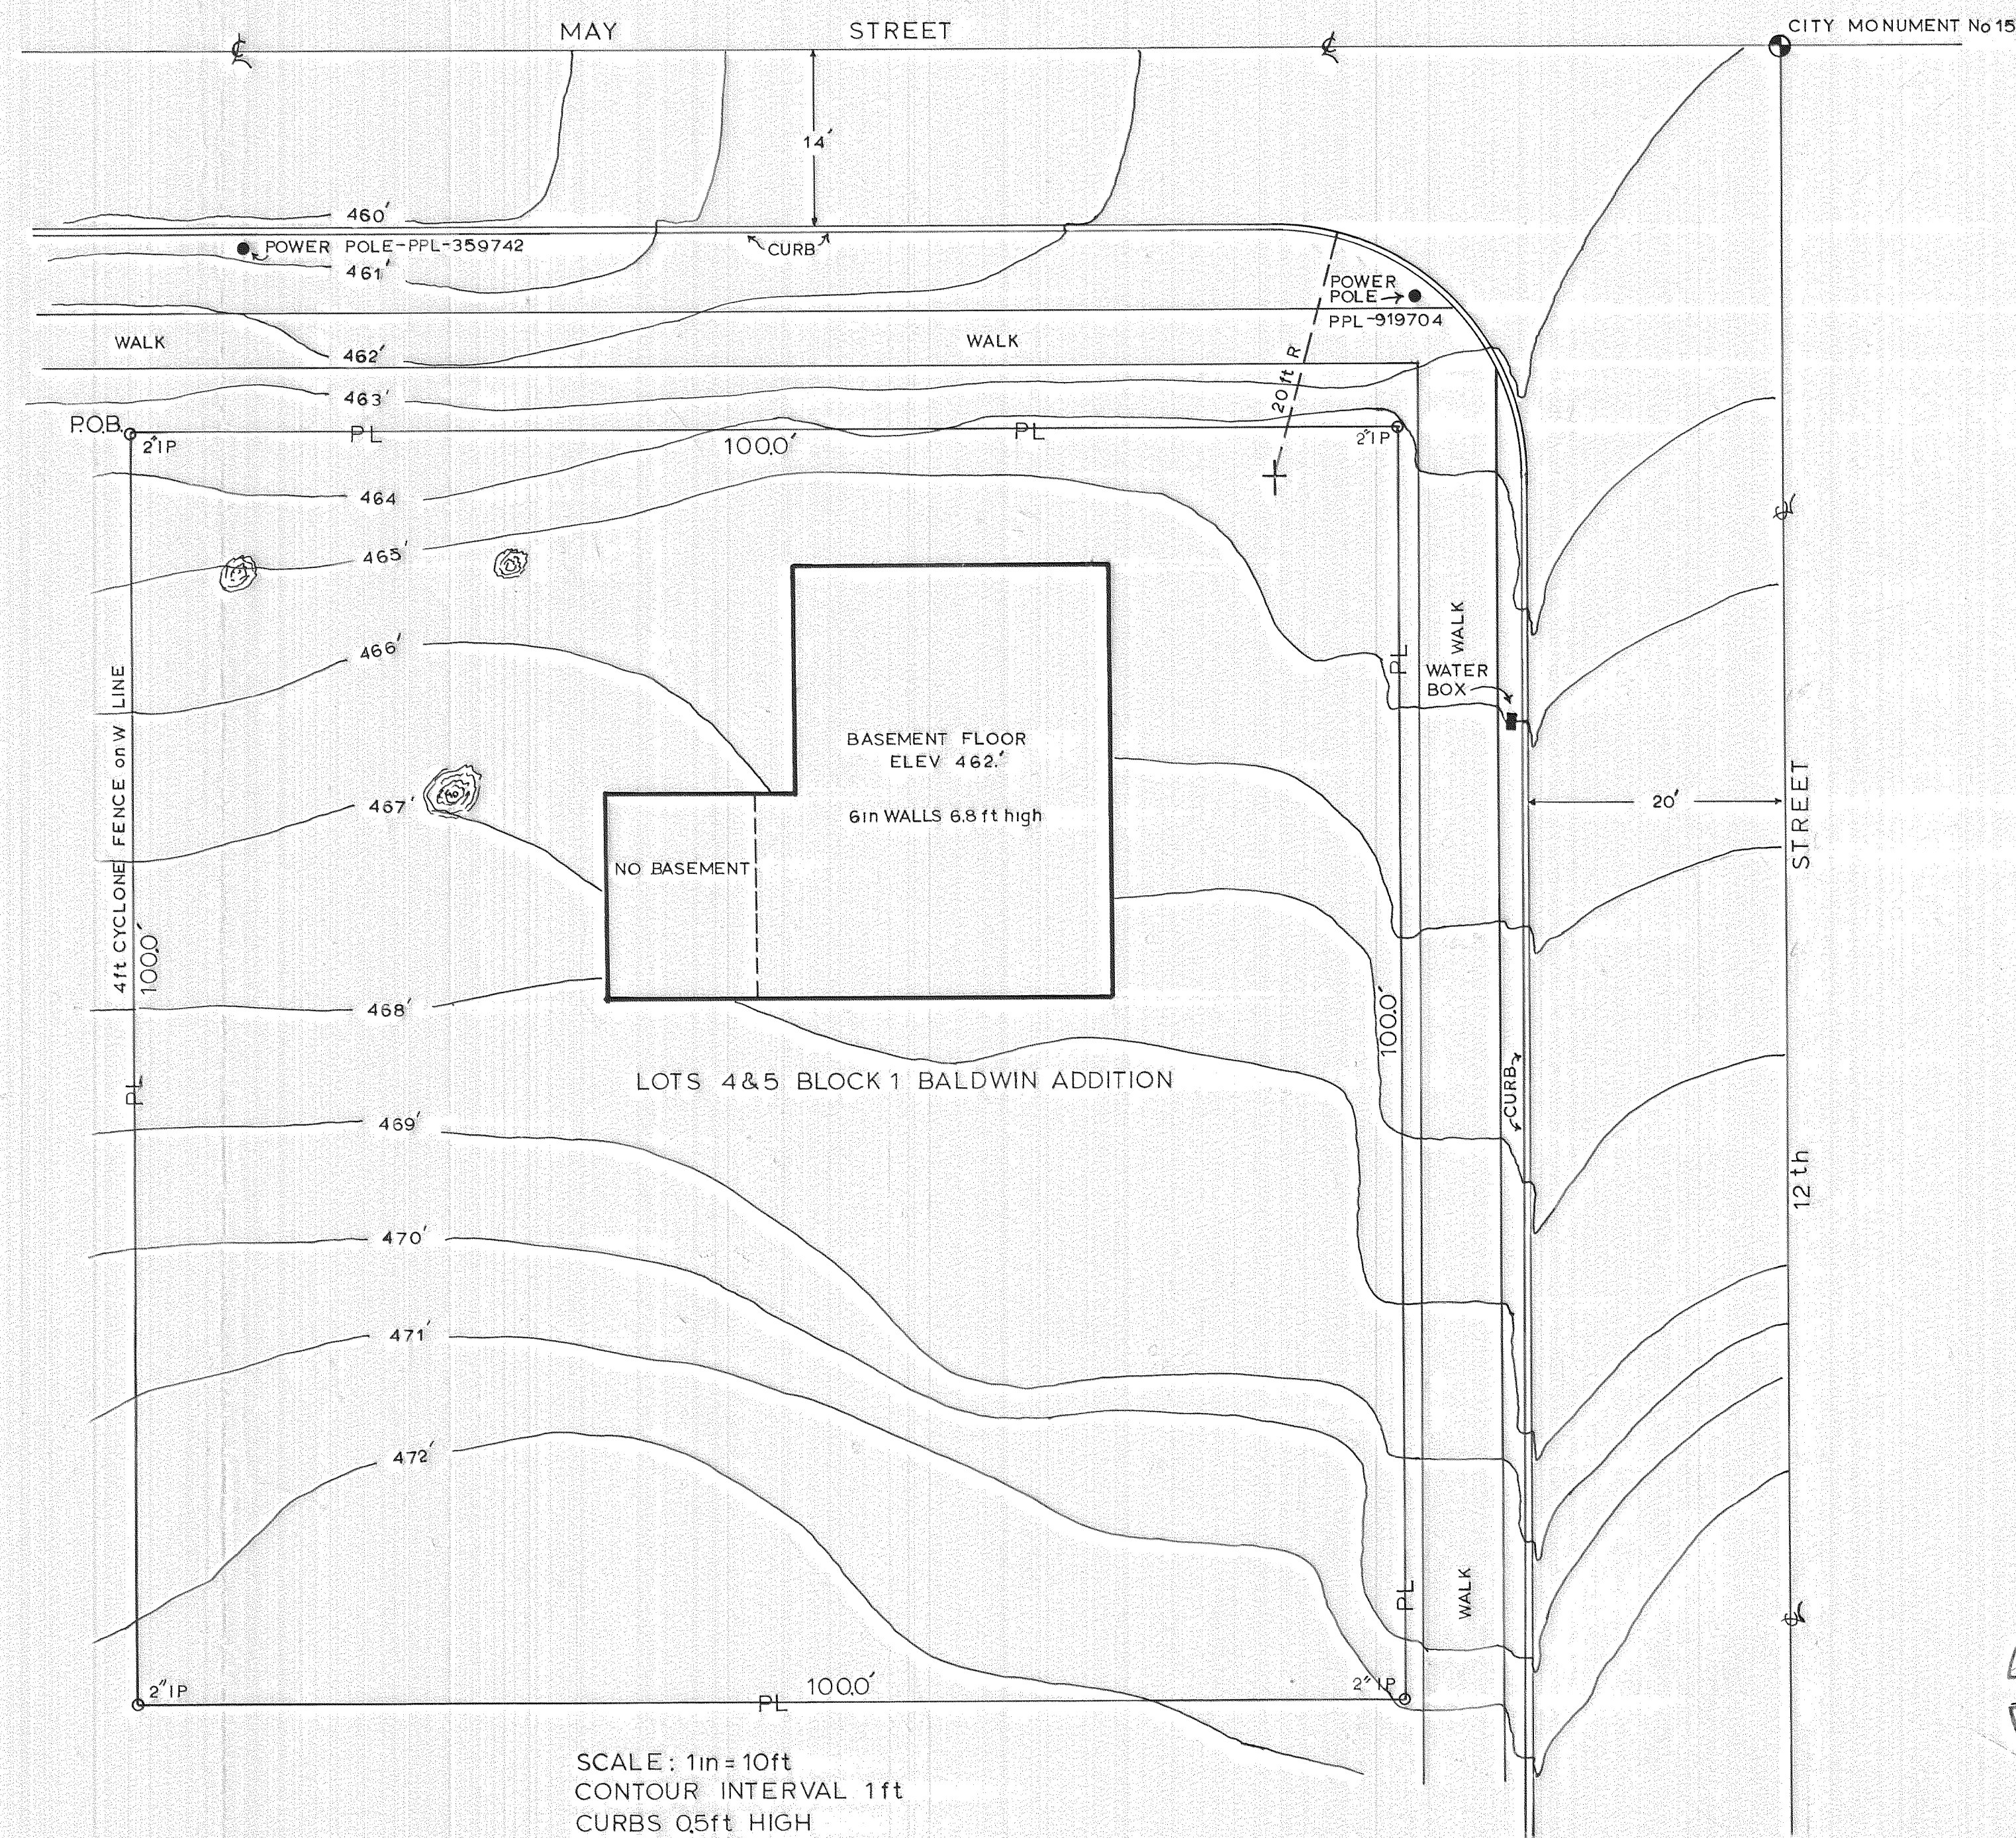

SCALE: 1in=10ft
CONTOUR INTERVAL 1ft
CURBS 0.5ft HIGH

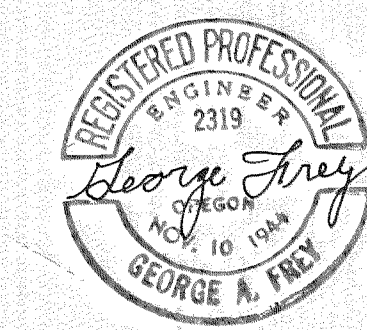

LEGAL DESCRIPTION

Beginning at a point 30ft E & 30ft S of SW cor of Nathaniel Coe DLC No 37 thence E 213 ft to POB the NW cor lot 5 block 1 Baldwin Addition thence S 100.0 ft the SW cor lot 4 block 1 Baldwin Addition thence E 100.0 ft to the SE cor lot 4 block 1 Baldwin Addition thence N 100.0 ft to the NE cor lot 5 block 1 Baldwin Addition thence W 100.0 ft to the POB

DEED RECORD-HOOD RIVER COUNTY- BOOK 77 PAGE 396
AUG 21 1964

LOTS 4&5 of BLOCK 1 BALDWIN'S ADDITION
to THE CITY OF HOOD RIVER OREGON
HOOD RIVER COUNTY OREGON in
SE 1/4 NE 1/4 SEC 35 T3N R10E WM