



PLAN
Scale $\frac{3}{16} = 1'-0''$

Guy Rods + 4"X6" @ 8'-0" ctrs
Side + Front

PLAN OF MARQUEE
AT BLDG. CORNER
Scale $\frac{1}{2} = 1'-0''$

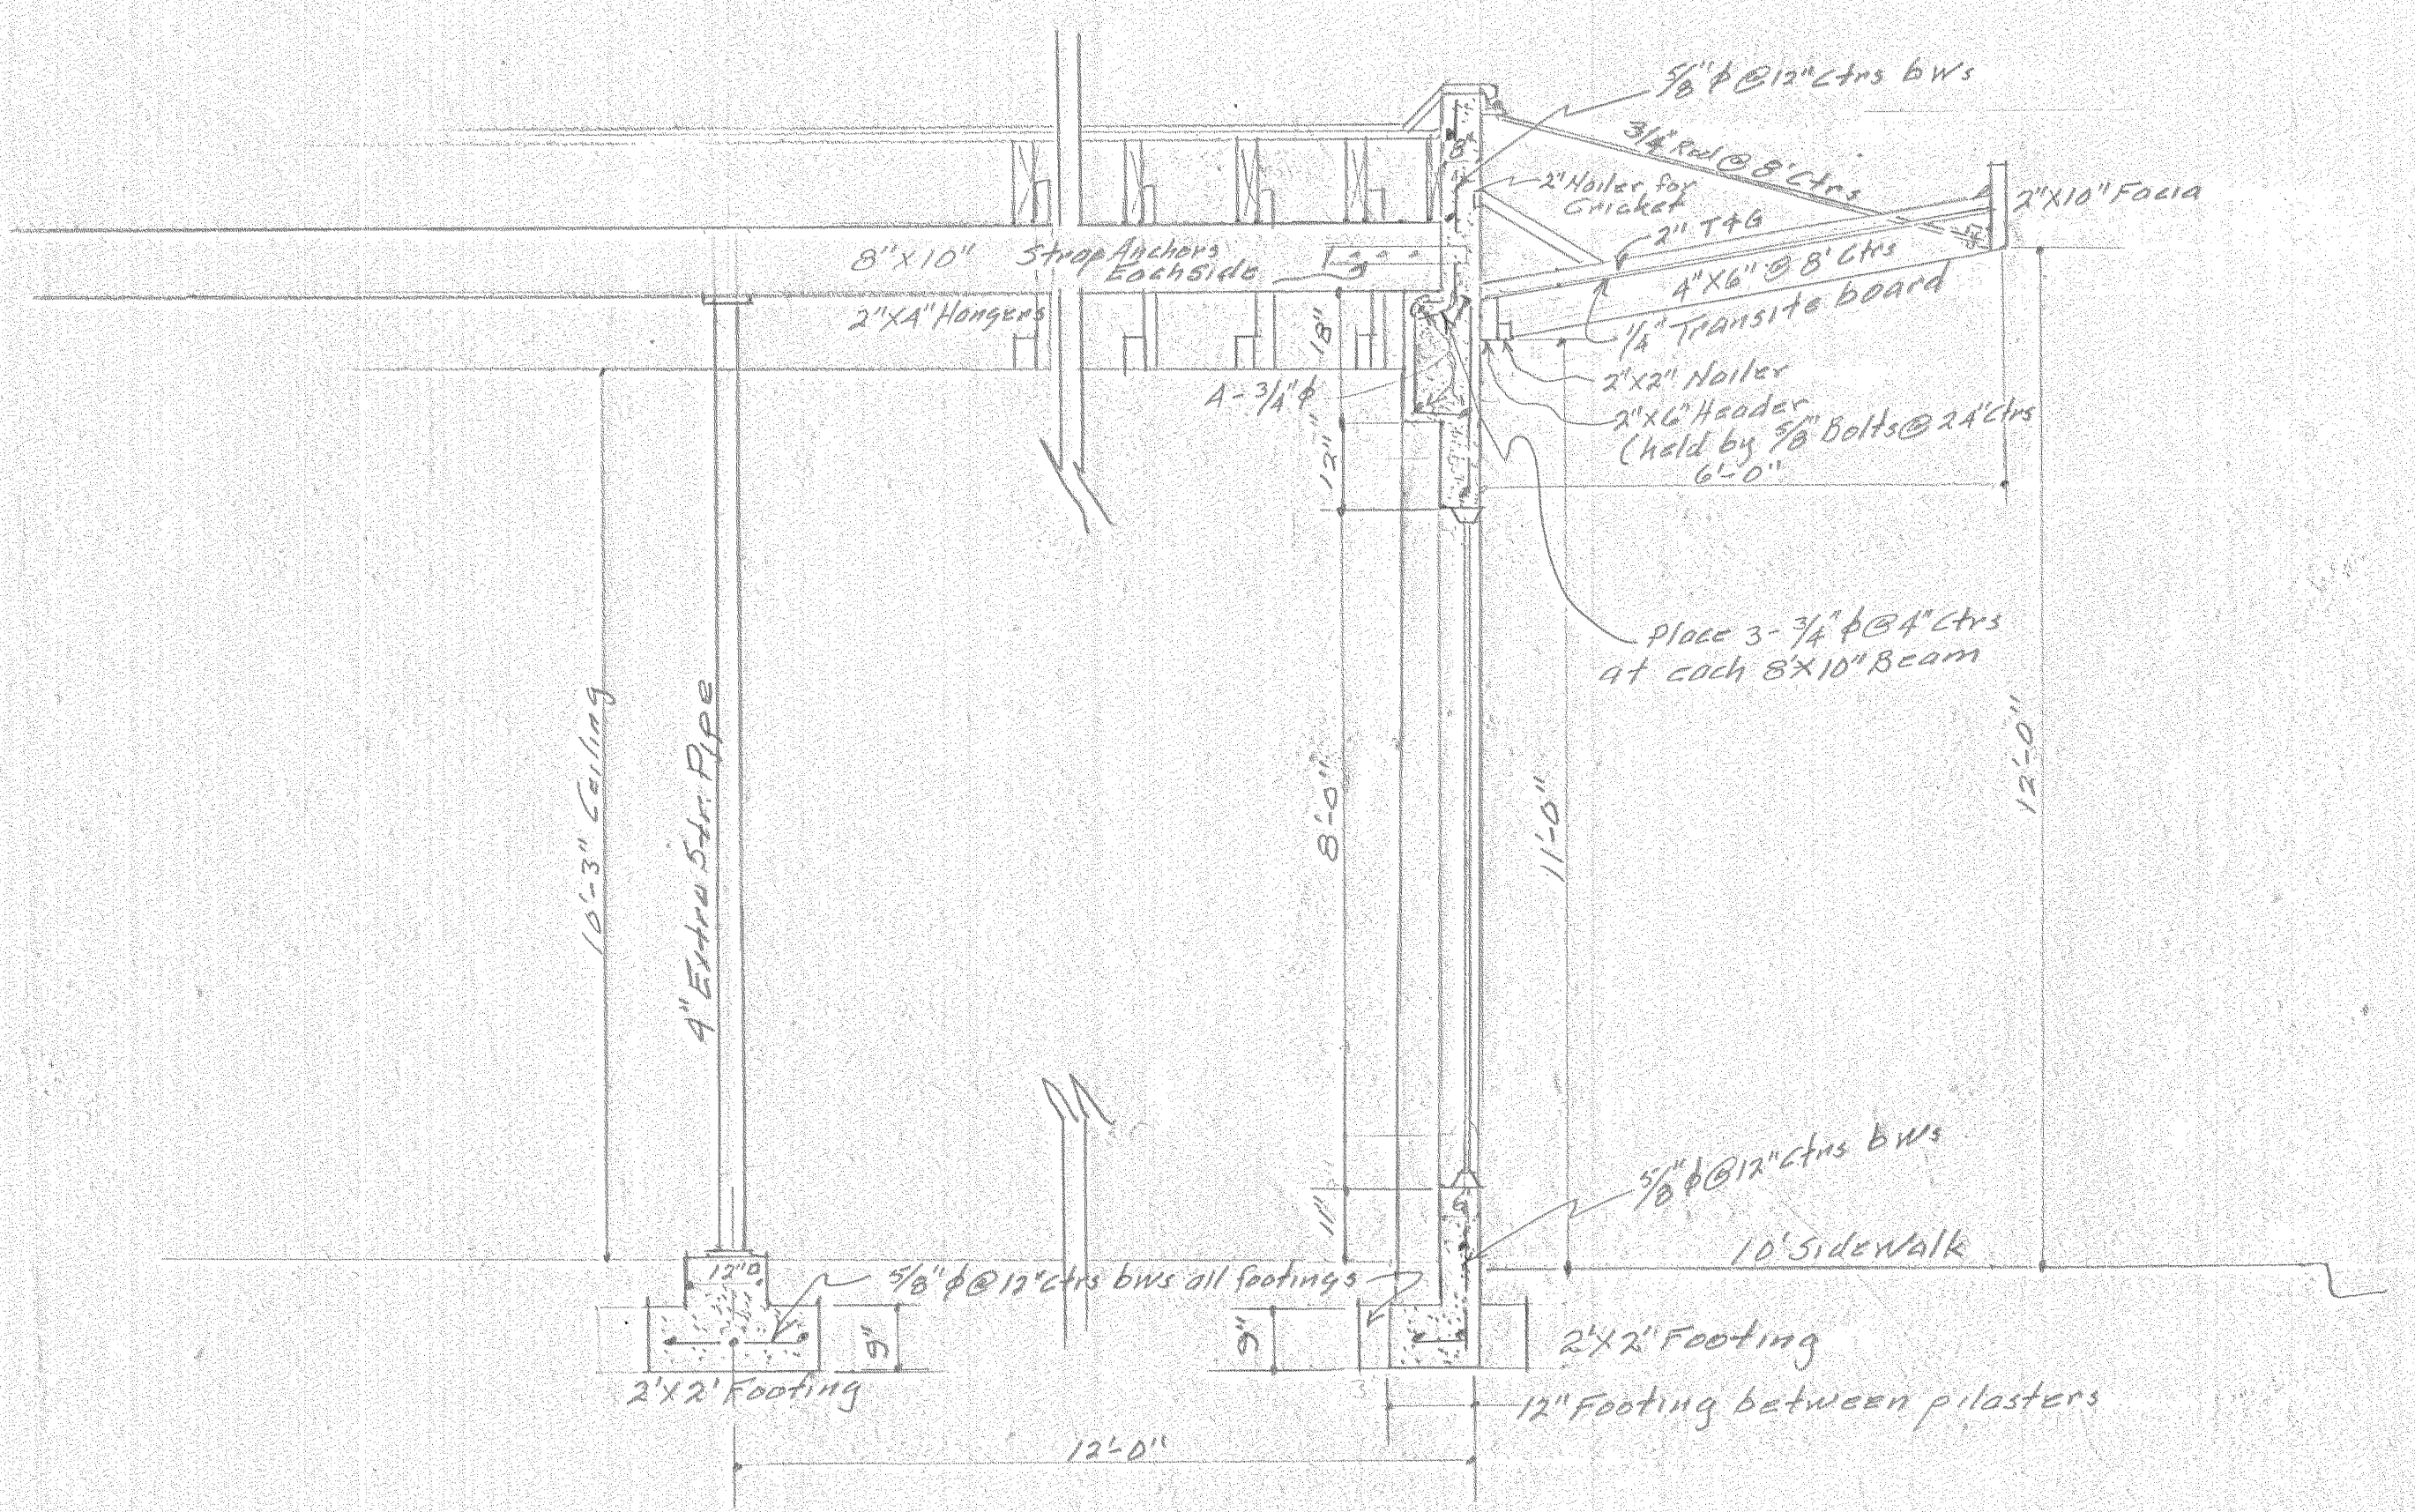

SEC. A-A
Scale - $\frac{1}{2} = 1'-0''$

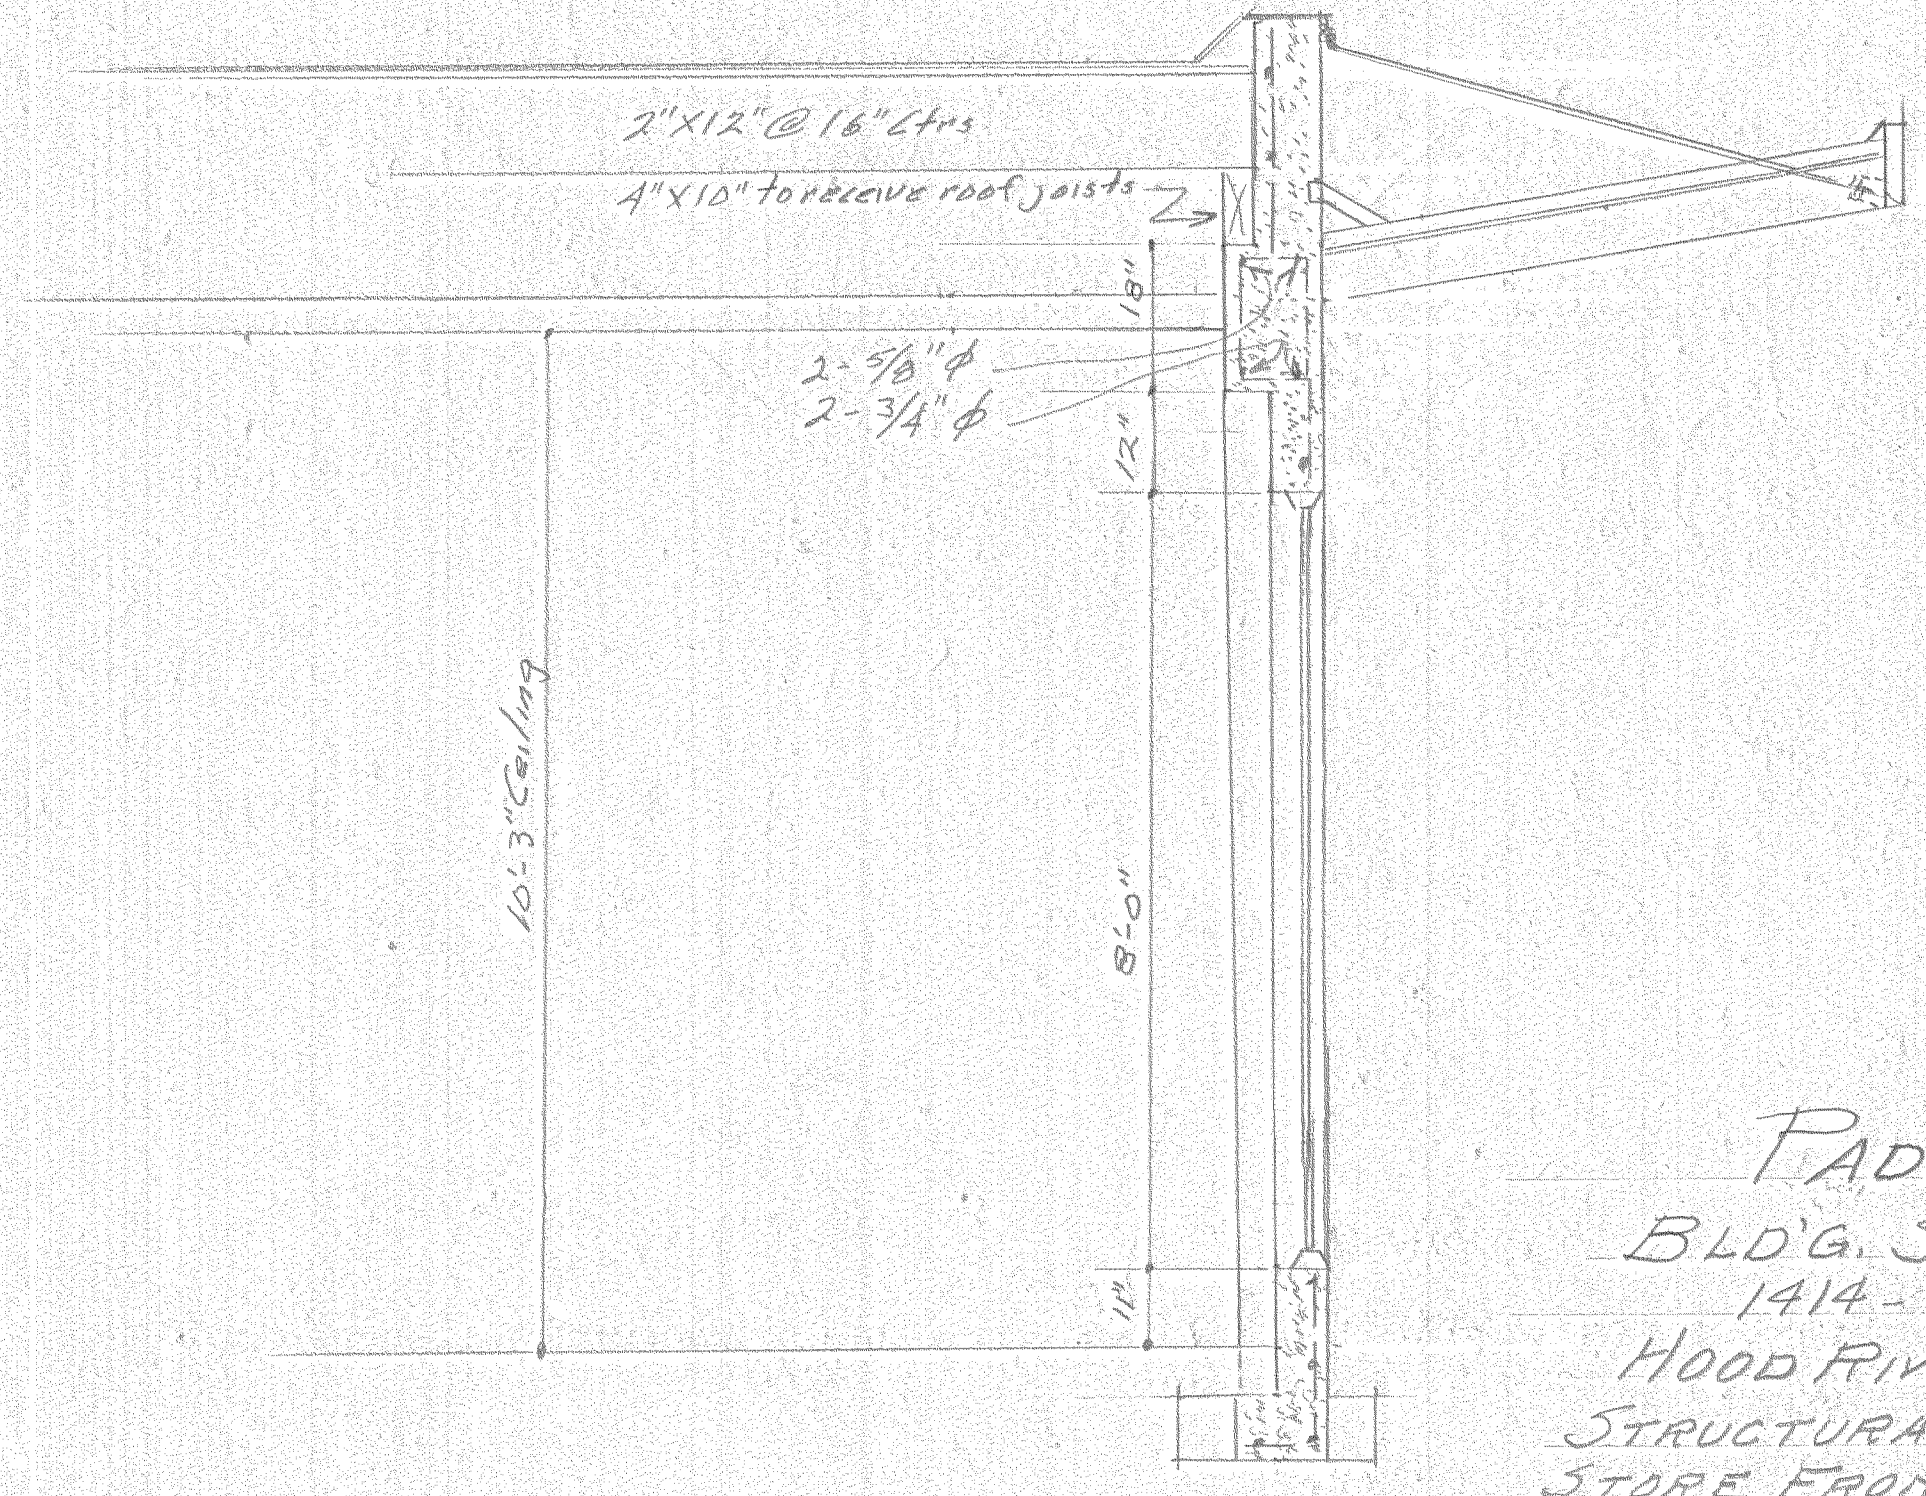

SEC. B-B
Scale - $\frac{1}{2} = 1'-0''$

PADDOCK
BLDG. SUPPLY
1414 - 12th St.
HOOD RIVER, ORE.
STRUCTURAL LAYOUT
STORE FRONT REMODELING
Scale - as noted Date Jan. 2, 1950

