


A PARCEL OF LAND IN:
NE. 1/4 SEC. 36 T.3N. R.10E. W.M.

E SHERMAN AVE.
S 89° 14' 16" E

N

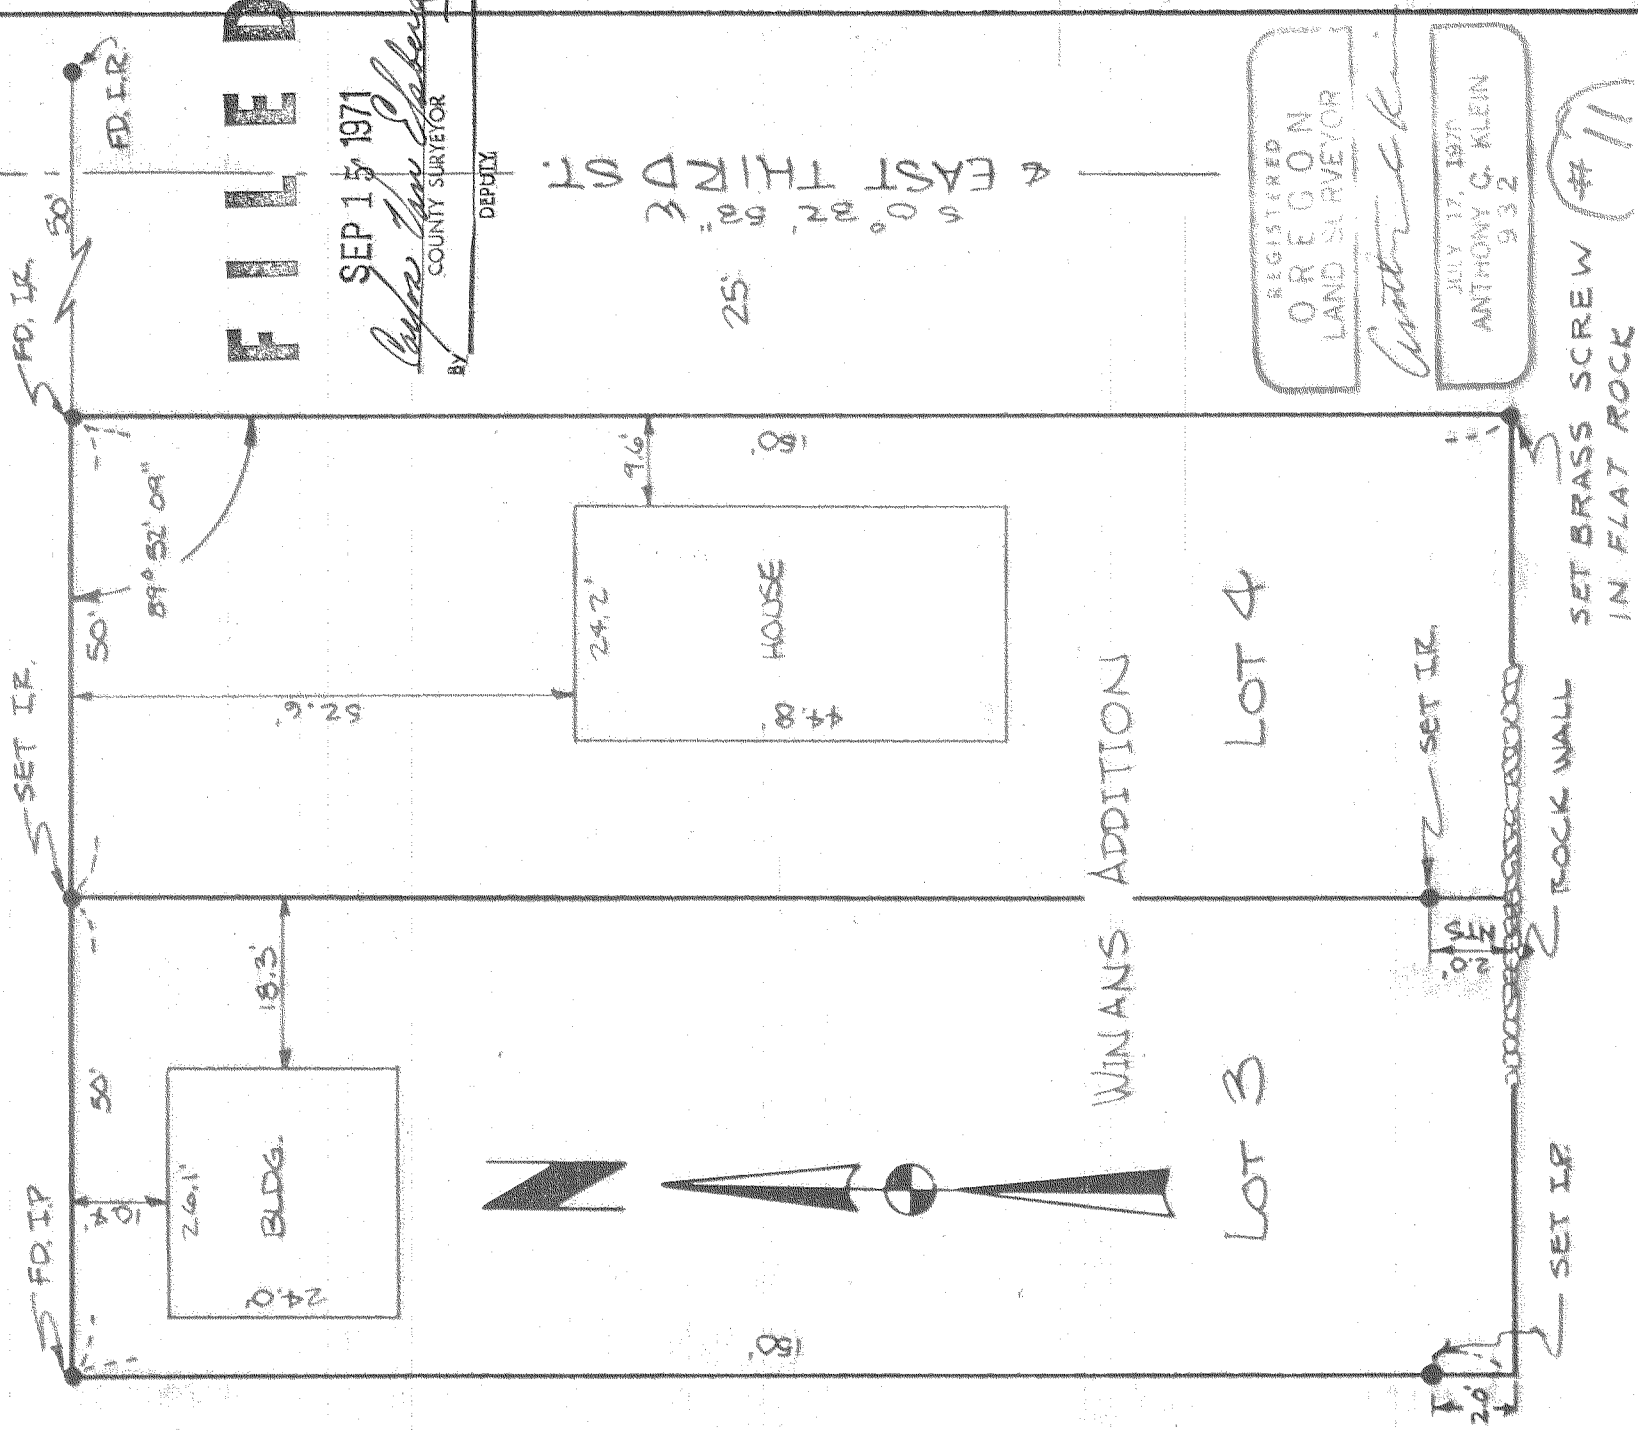

FILED

SEP 15 1971

BY *Cayce Van Sledright*
COUNTY SURVEYOR

DEPTX

3 0° 32' 52" E
25' EAST THIRD ST

REGISTERED
OREGON
LAND SURVEYOR

Anthony G. Klein


JULY 17, 1977
ANTHONY G. KLEIN
932

#11

DATE: 9-10-71	DRAWN: JMM
SURVEY: ACK	DESIGN: /
CHECKED: ACK	APPROVED: ACK
SCALE: 1" = 20'	
PROJECT NO: 71259	

SURVEY FOR:
HAROLD HOOVER

Engineering Surveying Data Processing

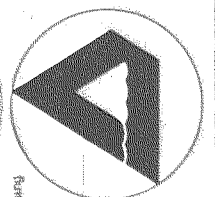

Dielschneider Associates Inc
No. 8 Fourth St.
Hood River, Oregon 97031

SET BRASS SCREW IN FLAT ROCK

8-606

Engineering

Surveying

Data Processing

Dielschneider Associates Inc

No. 8 Fourth St. Hood River, Oregon 97031

Phones: Hood River 503/386-2912, The Dalles 503/296-3721



13 September 1971

FIELD NOTES:

FOR: Harold Hoover, Job #71259, Lots 3 and 4, Block 3, Winans Addition, Northeast $\frac{1}{4}$, Section 36, Township 3 North, Range 10 East of the Willamette Meridian.

CREW: Jim Robinson - Instrumentman
Dick Lowe - Chainman

DATE COMPLETED: September 10, 1971

On September 3, 1971 Mr. Harold Hoover requested that our firm survey, set corners and locate buildings in Lots 3 & 4 of Block 3, Winans Addition, City of Hood River,

The county survey records were researched and a resurvey of Winans Addition by Tenneson Engineering Corporation, dated January 31, 1967 were found. Bearings and angles from this survey were used.

Property corners found and established in the course of this survey, together with measured distances and angles, are shown on the attached map which by reference is a part hereof.

Signed *Anthony C. Klein*
Anthony C. Klein
Registered Oregon Land Surveyor
No. 932

REGISTERED
OREGON
LAND SURVEYOR

Anthony C. Klein

JULY 17, 1970
ANTHONY C. KLEIN
932

FILED

SEP 15, 1971

Carlton Van Elsberg
COUNTY SURVEYOR

By _____
DEPUTY