


#3

FILED

JAN 9 1970

Carla Van Ebborg
COUNTY SURVEYOR

By DEBUTT

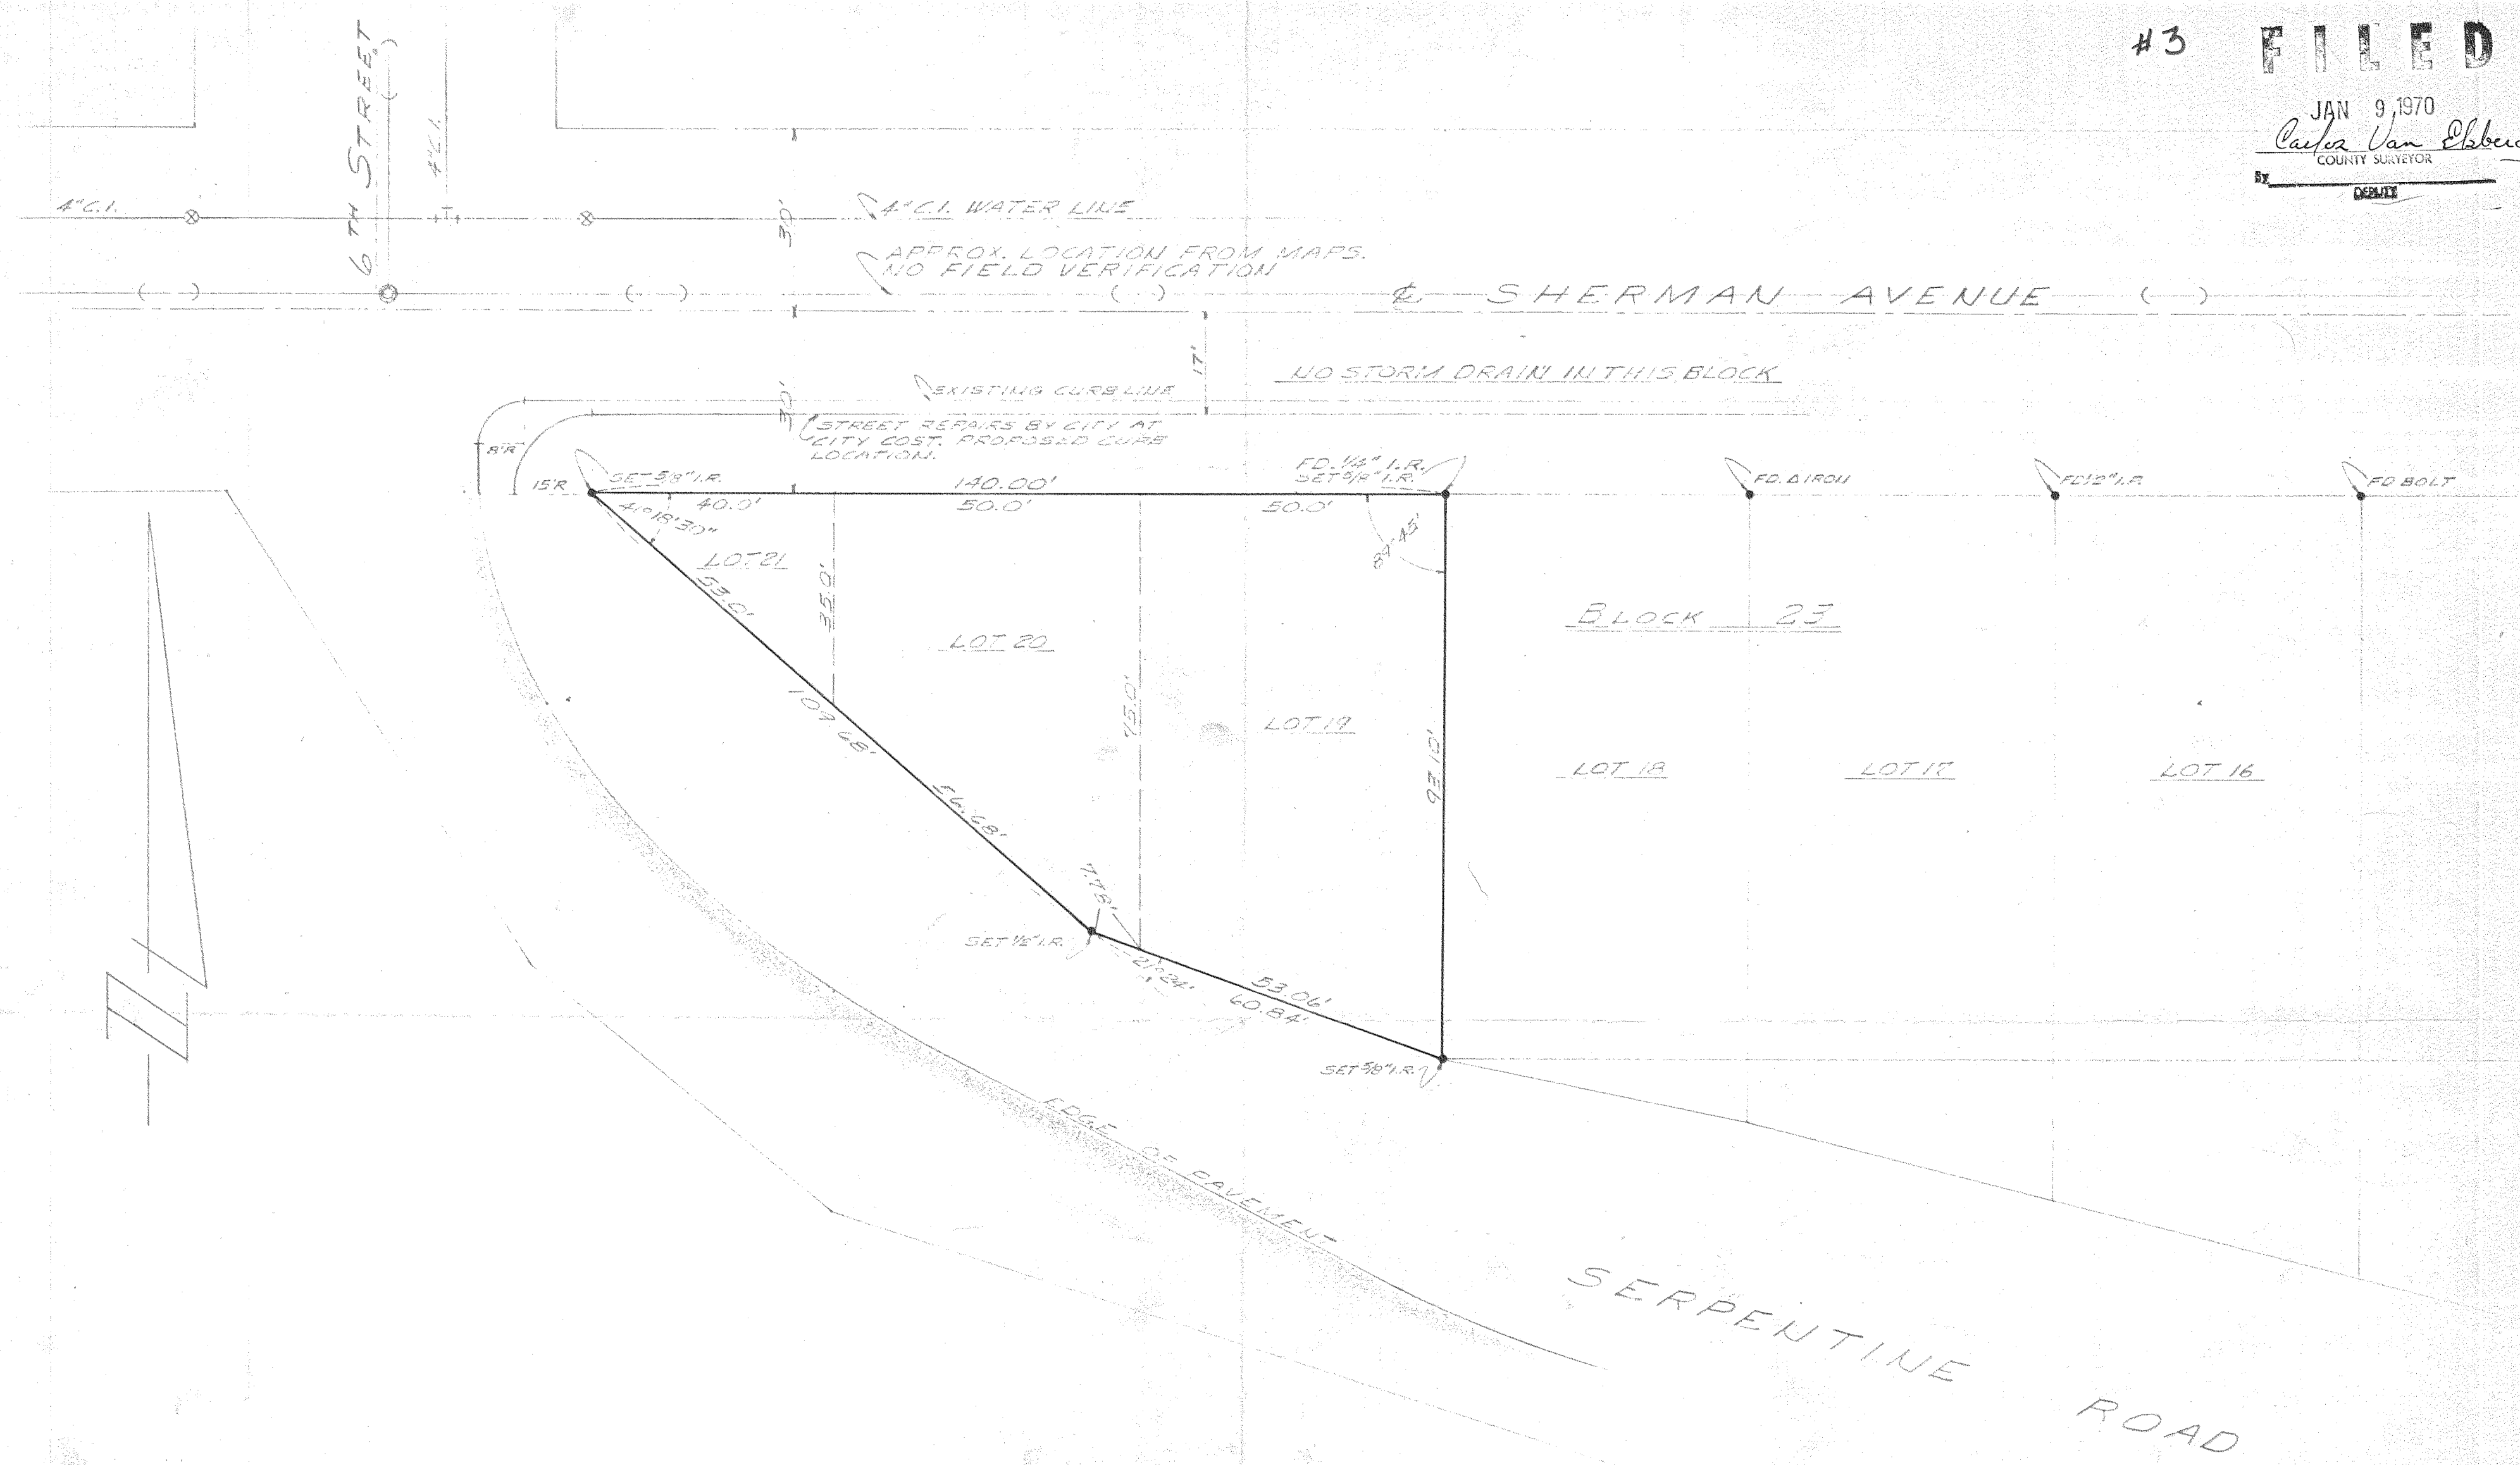

REGISTERED
OREGON
LAND SURVEYOR
Donald J. Branton
DONALD J. BRANTON
385

| | | | | |
|--|---|---|----------------|----------------|
| 10/6/67 | 1 | ADDITION OF SEWER, WATER W.T. AND CURB LINES. | | |
| Date | No. | Revisions | By | App. |
| PROPERTY SURVEY LOTS 19, 20, 21, BLOCK 23 HOOD RIVER PROPER HOOD RIVER COUNTY, OREGON | | | | |
| Design | TENNESON ENGINEERING CORP. | | | Scale: 1"=200' |
| Survey | Consulting Engineers 412 West Second Place The Dalles, Oregon | | | Date: 10-11-67 |
| Drawn | Checked | Approved | Work Order No. | Sheet |
| C.W.T. | | | 3785 | of |

