


6

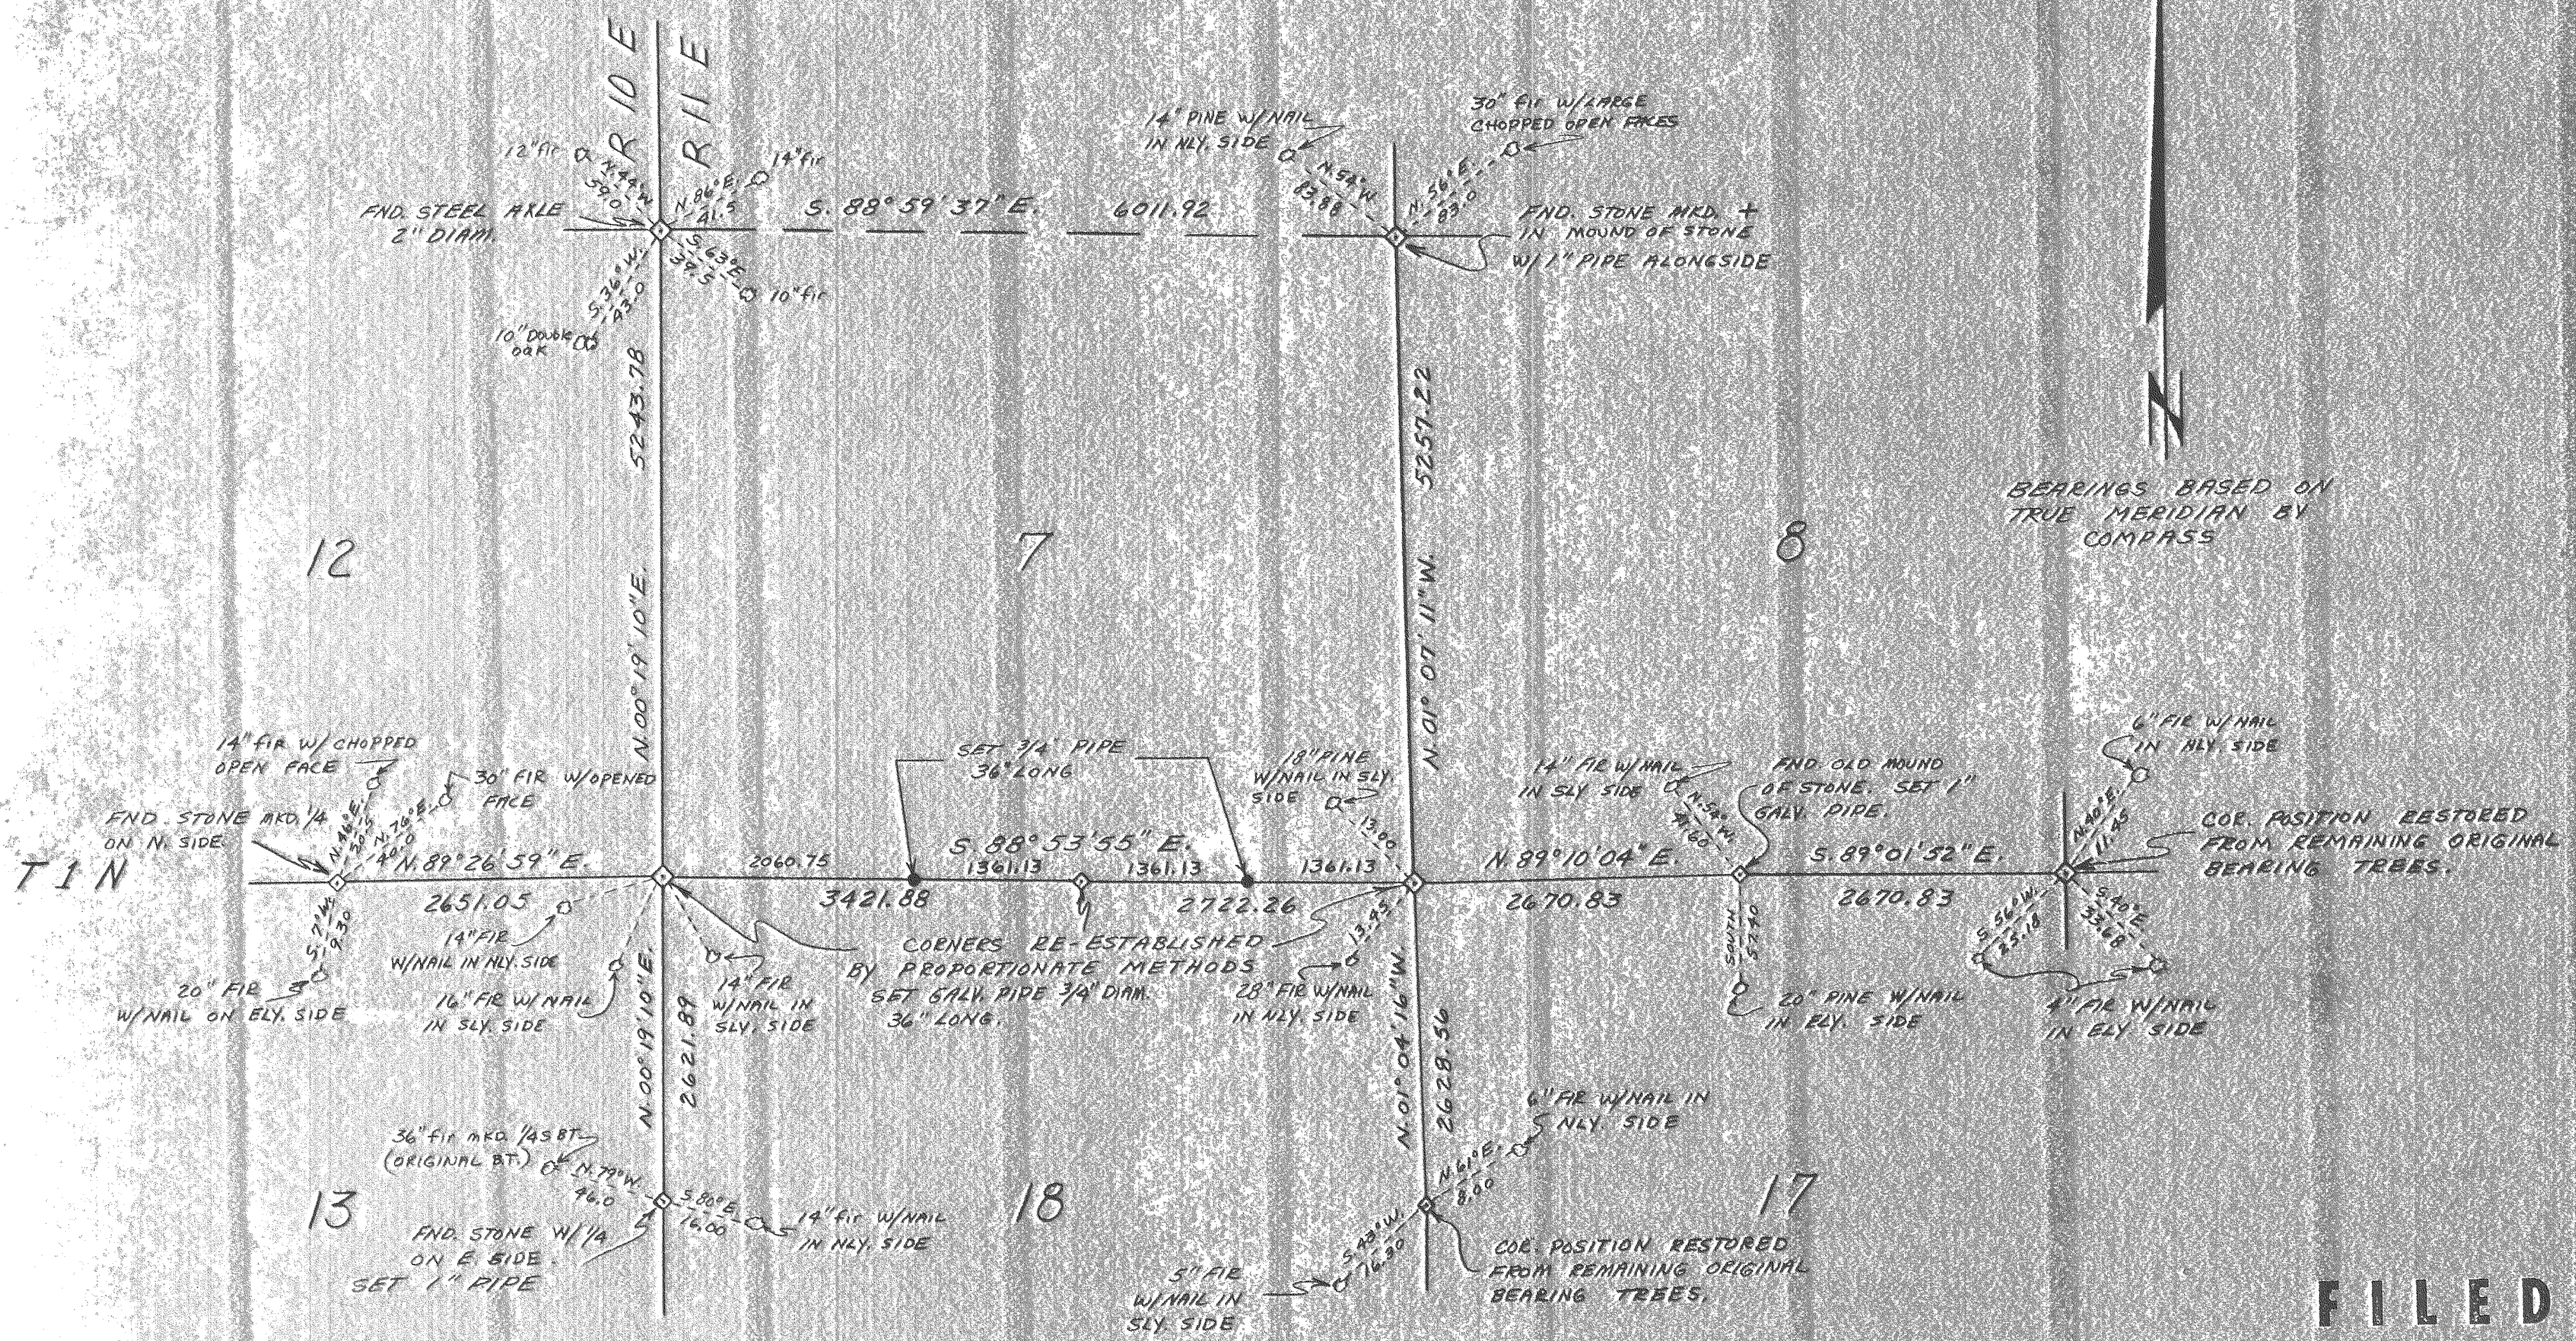

BEARINGS BASED ON TRUE MERIDIAN BY COMPASS

COR. POSITION RE-ESTEED FROM REMAINING ORIGINAL BEARING TREES.

CORNEERS RE-ESTABLISHED BY PROPORTIONATE METHODS SET GALV. PIPE 3/4\"/>

COR. POSITION RESTORED FROM REMAINING ORIGINAL BEARING TREES.

**FILED**

APR 27 1971

COUNTY SURVEYOR  
By \_\_\_\_\_  
DEPUTY

REF. DRWG: 7033-2 CONTROL NET  
TWP. 1 NORTH, RGS. 10 & 11 EAST, W.M.

3

SURVEY FOR  
H. KETCHUM & U.S. PLYWOOD  
HOOD RIVER COUNTY, OREGON

J. S. WELSCHEIMER & ASSOCIATES  
HOOD RIVER, OREGON

SURVEY/INVENT DATE: JUNE 1970  
DRAWN: N.H.H. DATE: APRIL 1971  
SCALE: 1" = 1000' DRWG: 7033-2A